





Door Head Through Section Scale 1:10

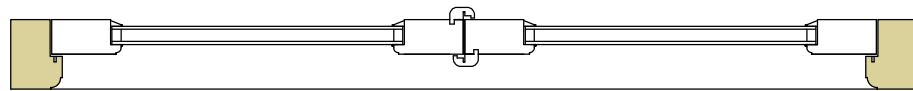


Jamb Section Scale 1:3

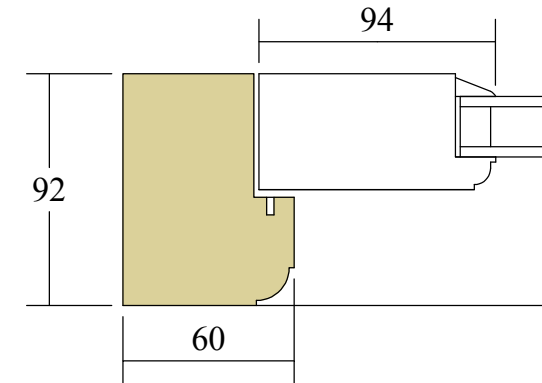


Door Rebate Section Scale 1:3

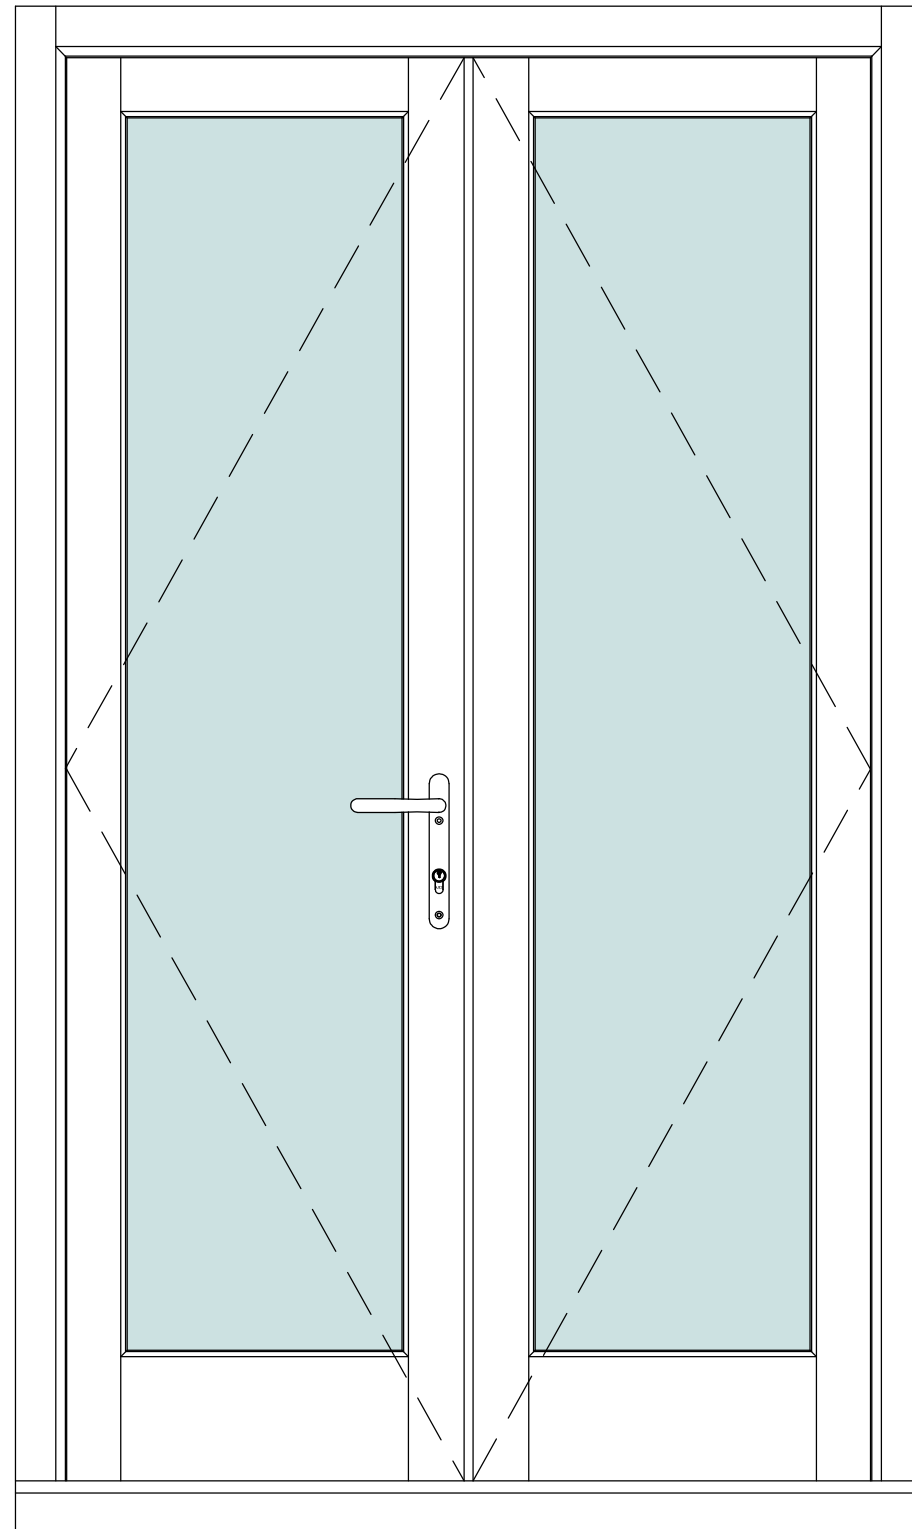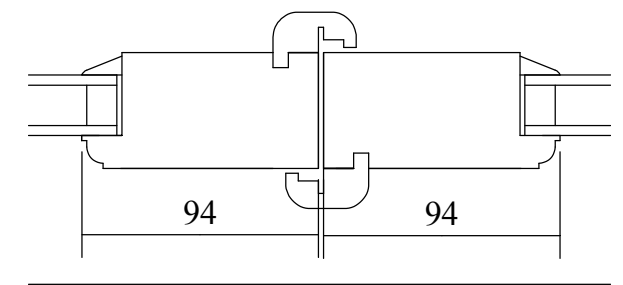



Door Overview Scale 1:10

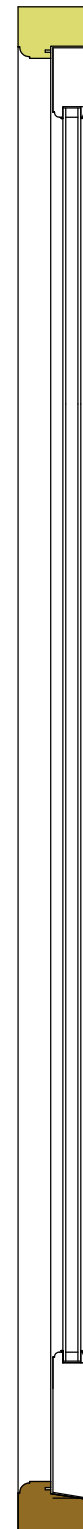

Door Jamb Through Section Scale 1:10

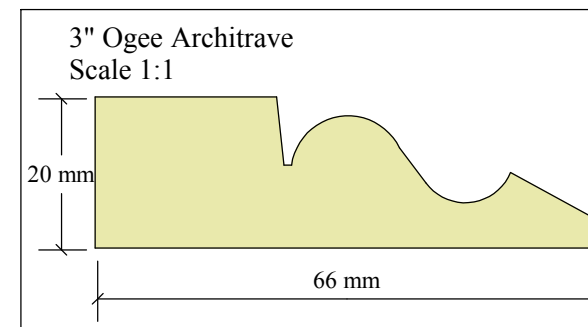

Head Section Scale 1:3

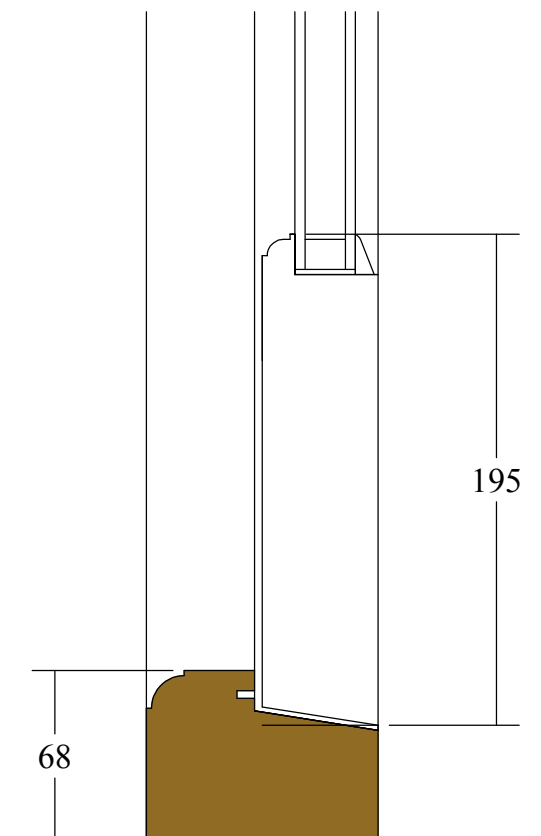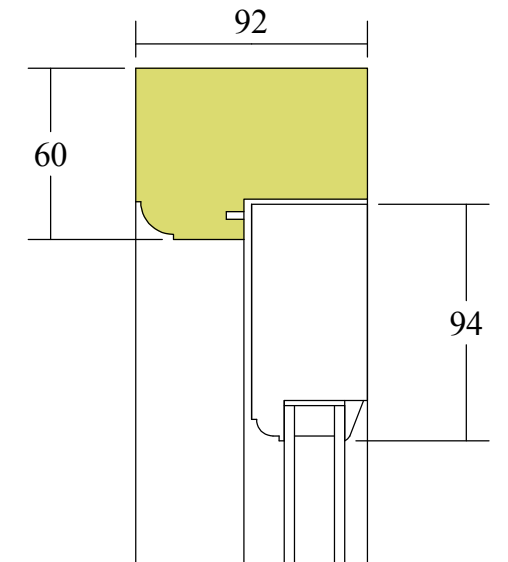

Sill Section Scale 1:3

Description: French Door Sections
Mould: 6mm Radius Single Ovolo