



**D1 - 1800X2436MM**  
Scale 1:20 (Type-1)

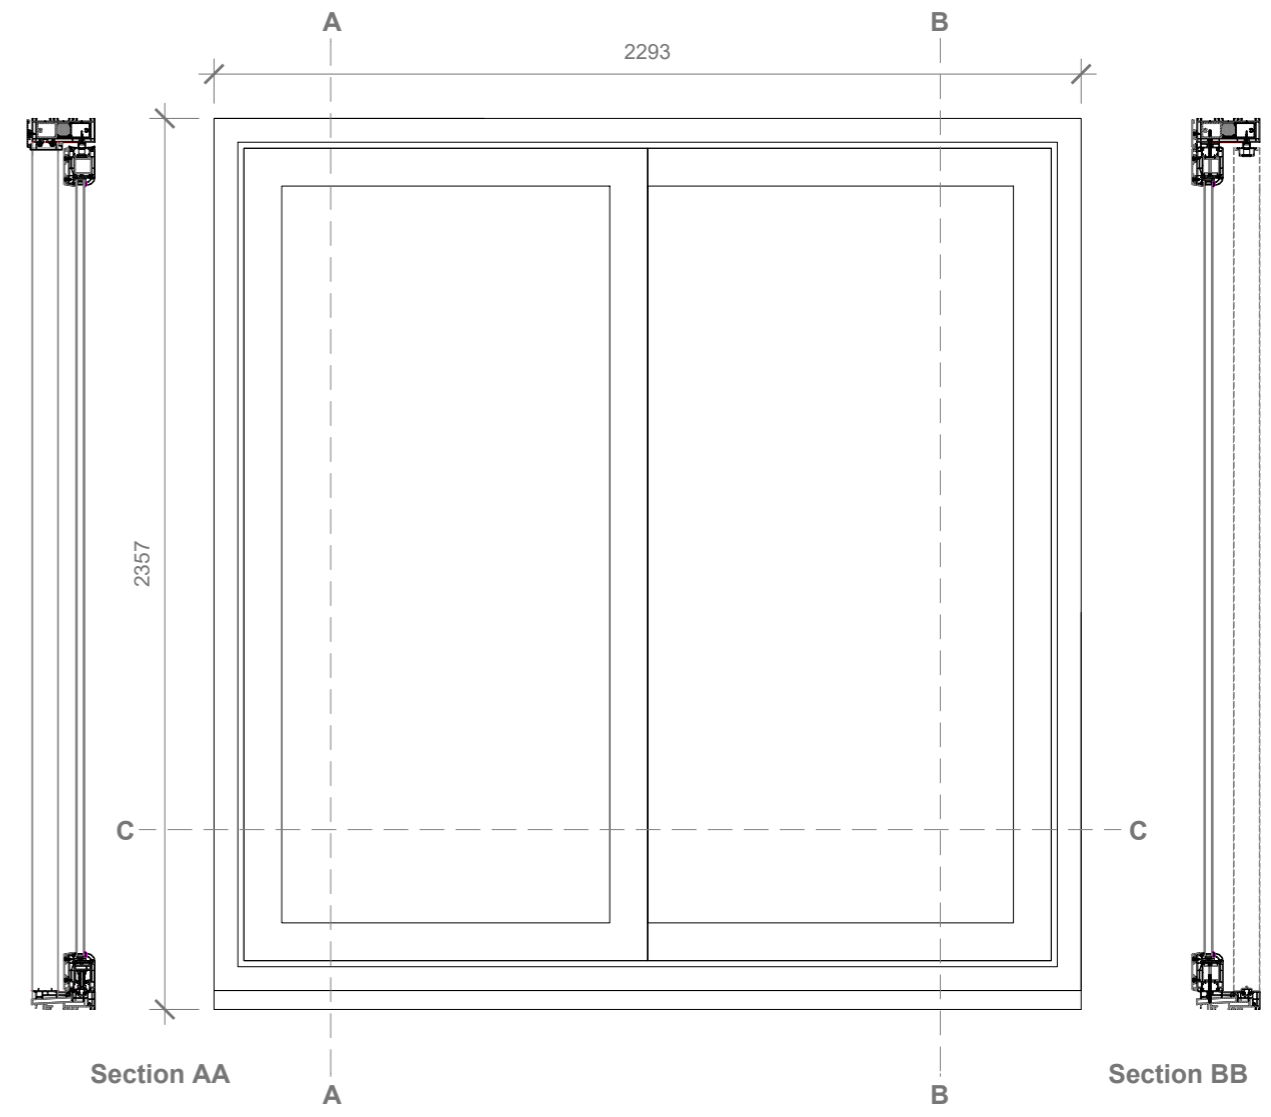

**D2-D9 - 2293X2357MM**  
Scale 1:20 (Type-1)

Manufacturer: Selecta  
 Type: Upvc framed double glazed  
 Colour: White  
 U -value: Min. 1.4w/m2k

New and replacement windows to be double glazed with 16mm argon gap and soft coat low-E glass. Window Energy Rating to be Band C or better and to achieve U-value of 1.6 W/m²K.

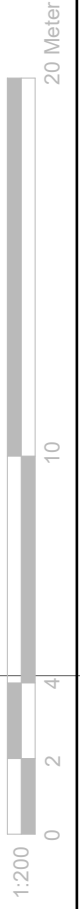

GENERAL NOTES:  
 1. ALL DIMENSIONS ARE IN MILLIMETER.  
 2. VERIFY ALL DIMENSIONS AND CONDITIONS BEFORE BUILDING OR STARTING CONSTRUCTION. NOTIFY THE DESIGNER IMMEDIATELY OF ANY DISCREPANCY OR VARIATION.  
 3. ALL WORK TO COMPLY WITH CURRENT BUILDING REGULATIONS AND CODES OF PRACTICE


Title:  


## Proposed Door Details

Site Address  
 Flat 1-6  
 Sequoia House  
 50 Lithos Road  
 London  
 NW3 6EY

Scale: 1:20 @A3  
 Date: 22/11/2023  
 Drawing No.: 2023/148 -03  
 Drawn By: RO

Revision Date:  
 e:mail - faluckpatel@yahoo.com  
 (M) +44 (0) 7871 466 254

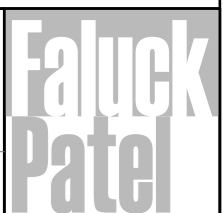

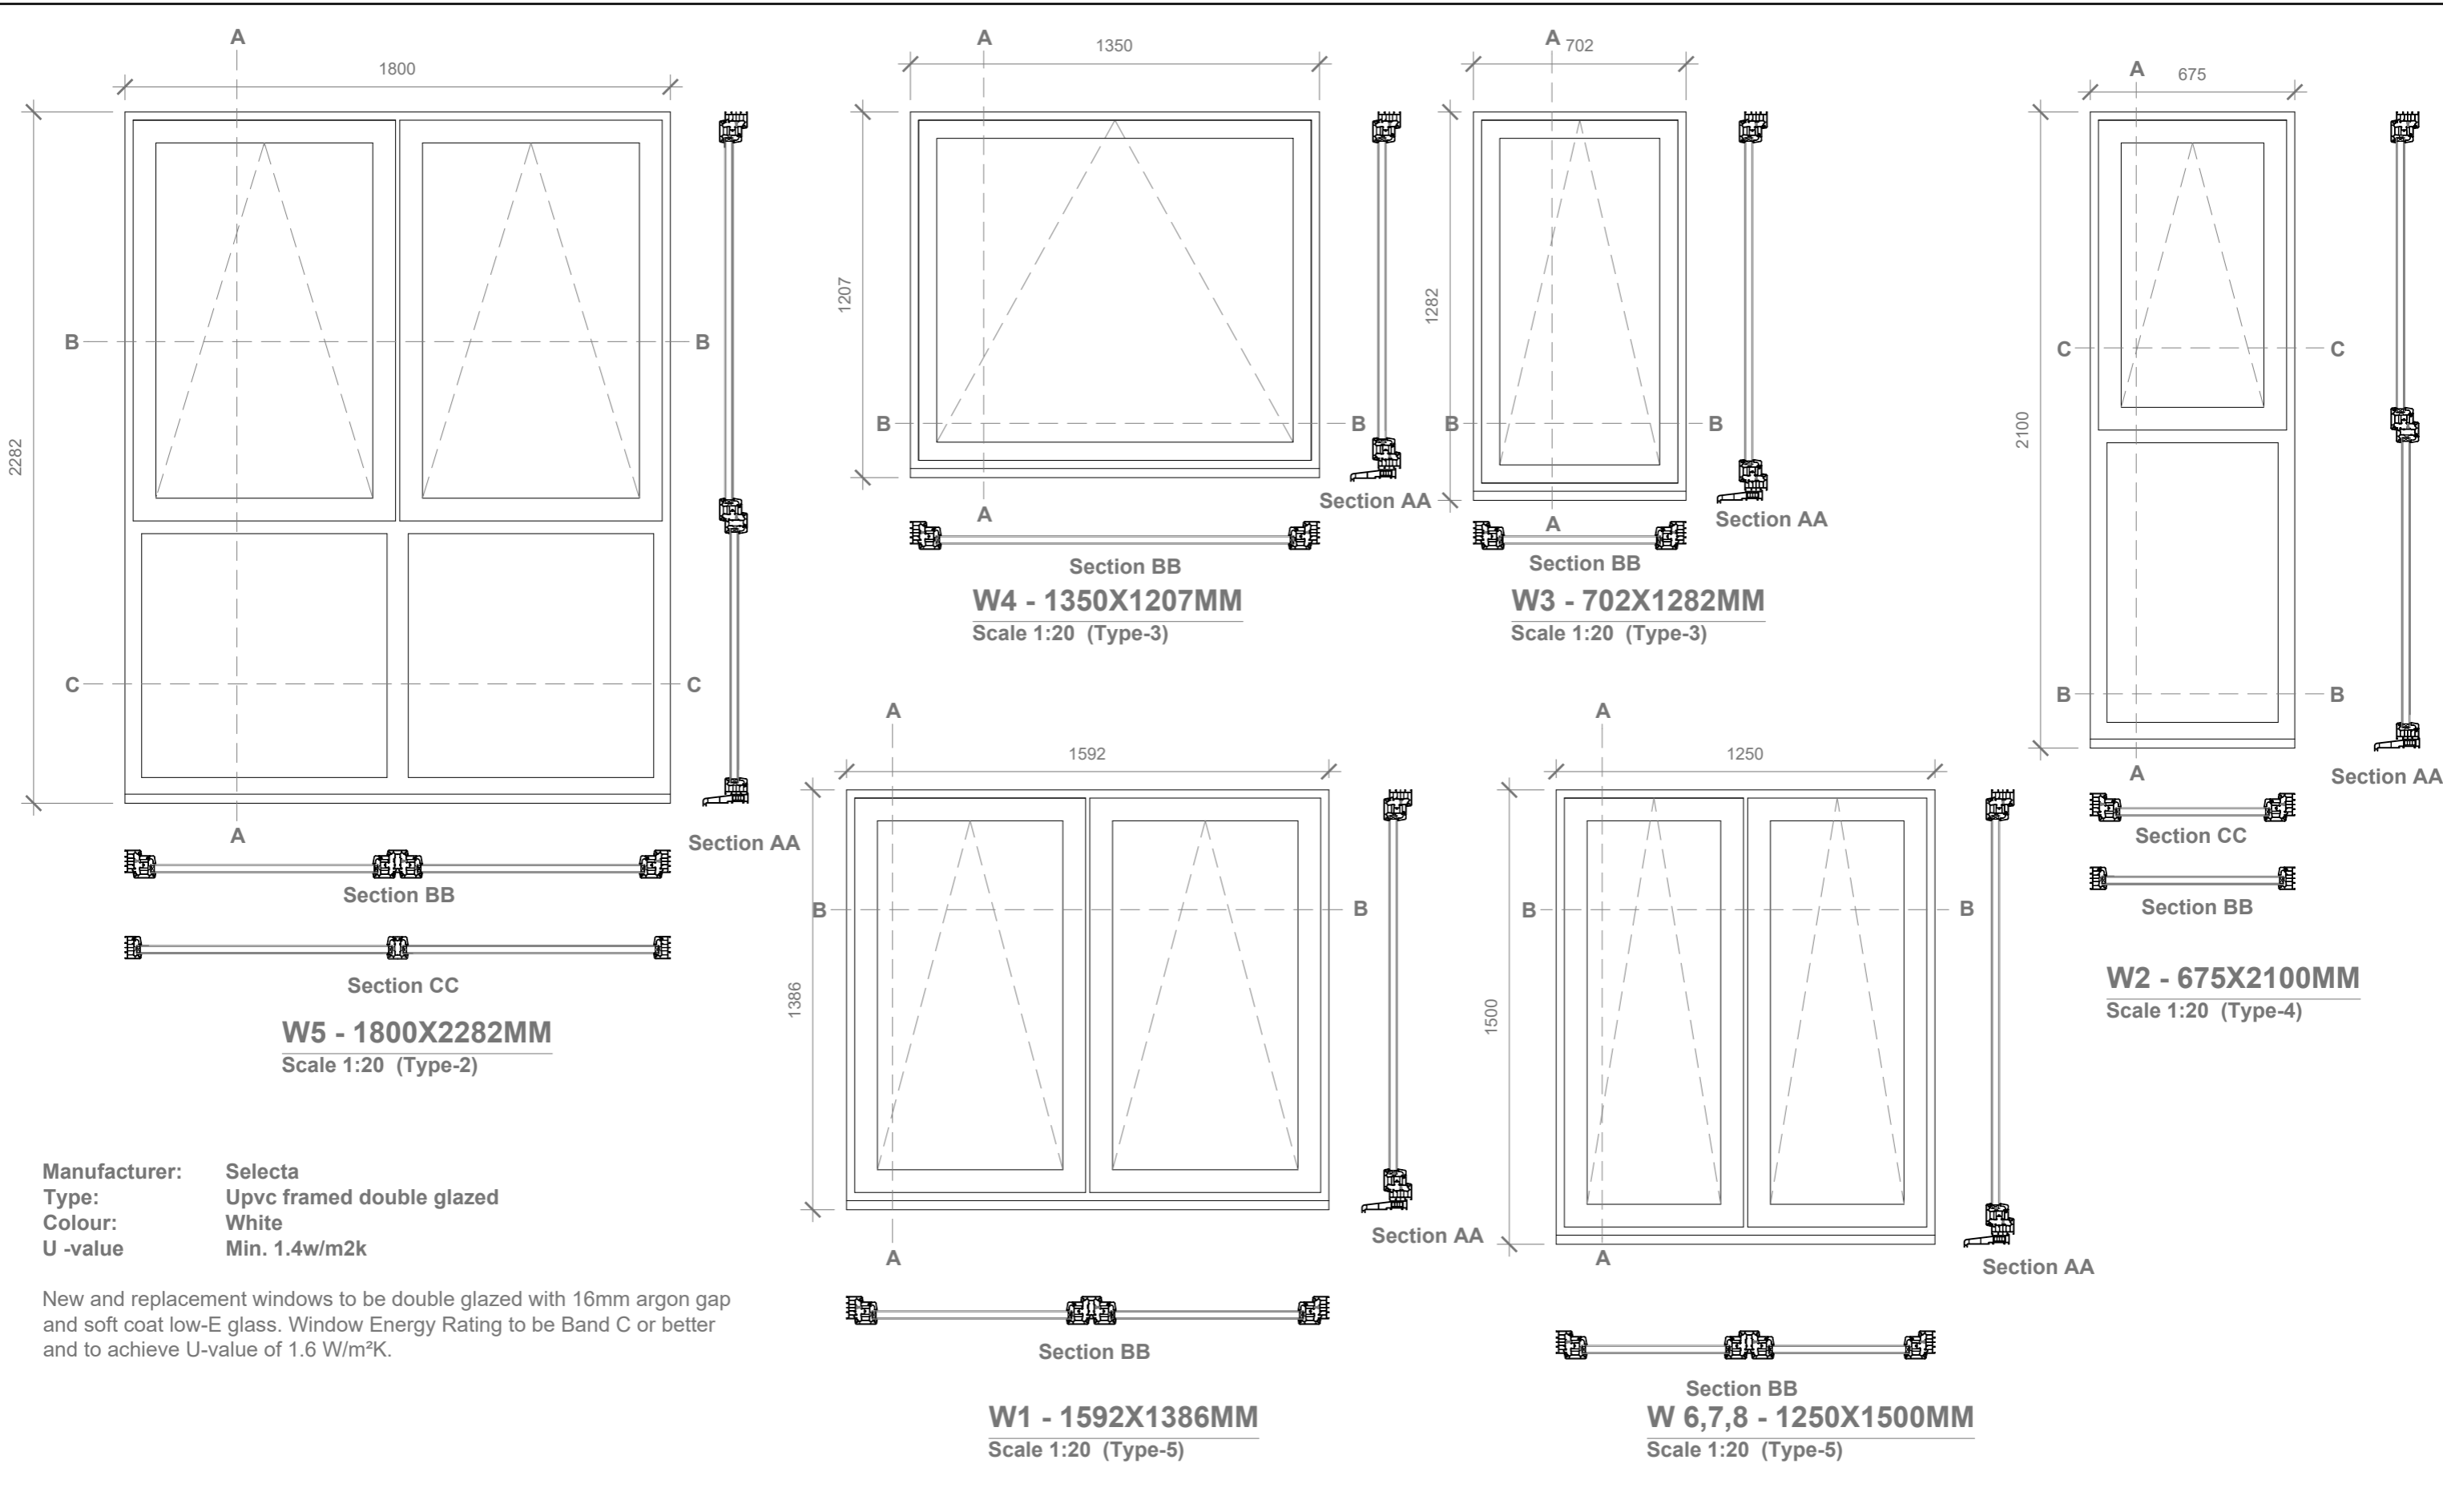

**Manufacturer:** Selecta  
**Type:** Upvc framed double glazed  
**Colour:** White  
**U-value:** Min. 1.4w/m2k

New and replacement windows to be double glazed with 16mm argon gap and soft coat low-E glass. Window Energy Rating to be Band C or better and to achieve U-value of 1.6 W/m<sup>2</sup>K.

- GENERAL NOTES:**
1. ALL DIMENSIONS ARE IN MILLIMETER.
  2. VERIFY ALL DIMENSIONS AND CONDITIONS BEFORE BUILDING OR STARTING CONSTRUCTION. NOTIFY THE DESIGNER IMMEDIATELY OF ANY DISCREPANCY OR VARIATION.
  3. ALL WORK TO COMPLY WITH CURRENT BUILDING REGULATIONS AND CODES OF PRACTICE

Title:

## Proposed Windows Details

Site Address

Flat 1-6  
 Sequoia House  
 50 Lithos Road  
 London  
 NW3 6EY

Scale: 1:20 @A3

Date: 22/11/2023


Drawing No.:  
 2023/148 -04

Drawn By:  
 RO


Revision Date:

e:mail -  
 faluckpatel@yahoo.com  
 (M) +44 (0) 7871 466 254


**Faluck  
 Patel**

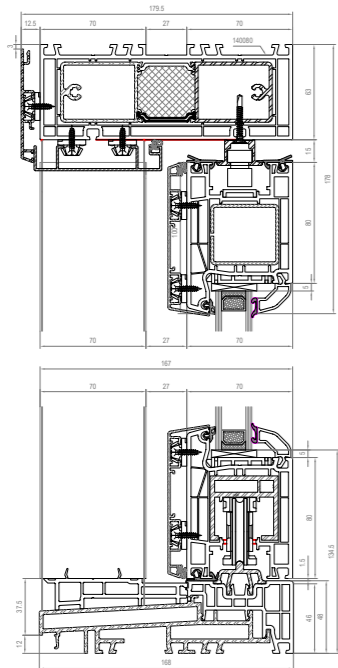


**Section AA**

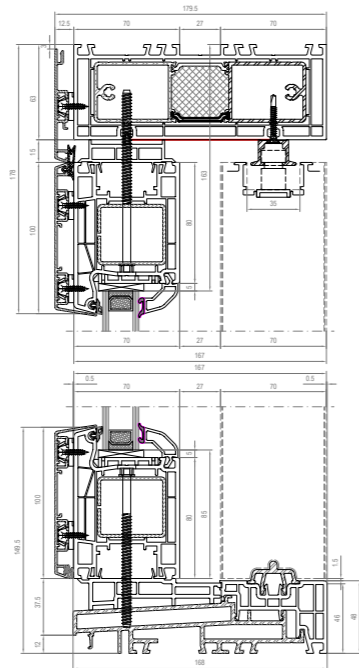


**Section BB**

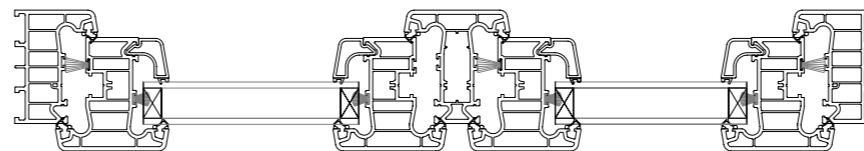


**Section BB**

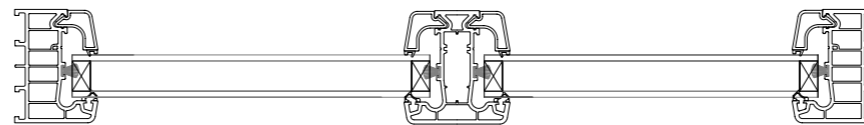

**Section CC**



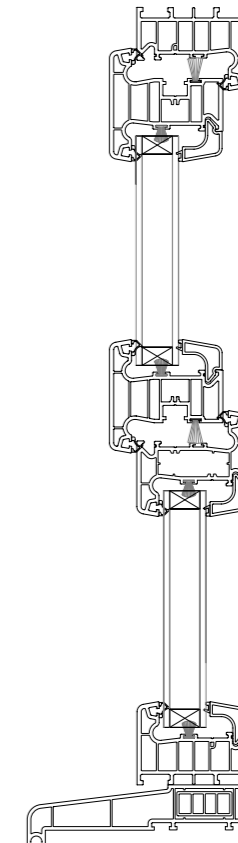


**Section AA**

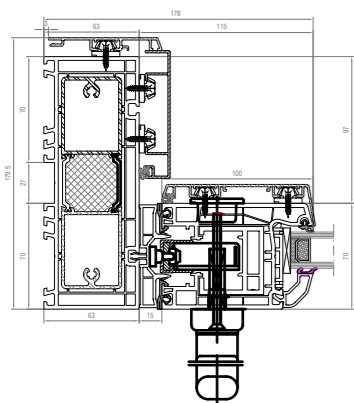


**Section CC**

**Detail Type -1**  
Scale 1:5

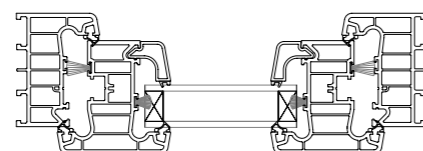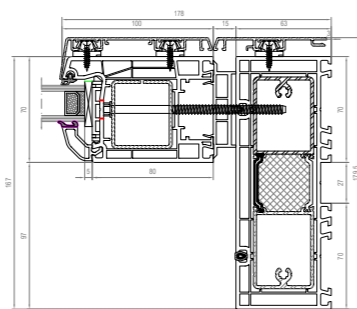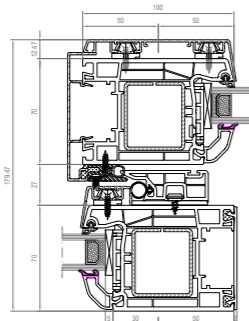


**Section BB**


**Detail Type -3**  
Scale 1:5

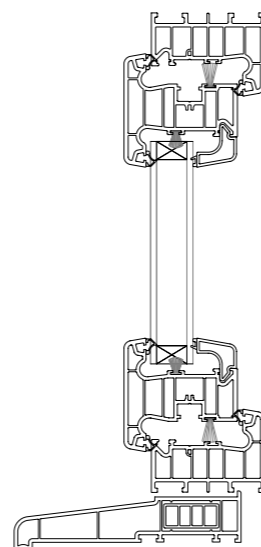

**Section AA**

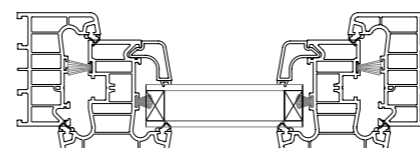


**Section CC**

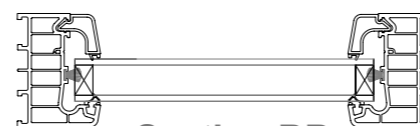


**Section BB**

**Detail Type -4**  
Scale 1:5

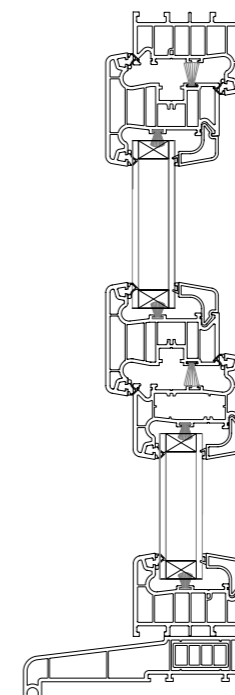


**Section AA**

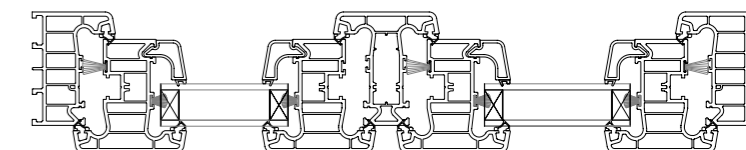

**Section BB**

**Detail Type -5**  
Scale 1:5

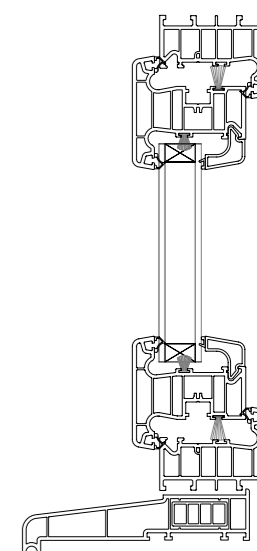

**Section AA**

GENERAL NOTES:  
 1. ALL DIMENSIONS ARE IN MILLIMETER.  
 2. VERIFY ALL DIMENSIONS AND CONDITIONS BEFORE BUILDING OR STARTING CONSTRUCTION. NOTIFY THE DESIGNER IMMEDIATELY OF ANY DISCREPANCY OR VARIATION.  
 3. ALL WORK TO COMPLY WITH CURRENT BUILDING REGULATIONS AND CODES OF PRACTICE

Title:

# Proposed Door Windows Details

Site Address

Flat 1-6  
 Sequoia House  
 50 Lithos Road  
 London  
 NW3 6EY

Scale: 1:5 @A3

Date: 22/11/2023

Drawing No.:  
 2023/148 -05

Drawn By:  
 RO

Revision Date:

e:mail -  
 faluckpatel@yahoo.com  
 (M) +44 (0) 7871 466 254

