


Notes:
All dimensions to be checked on site. Figured dimensions to be taken in preference to scaled dimensions.

Rev: Date: Changes:

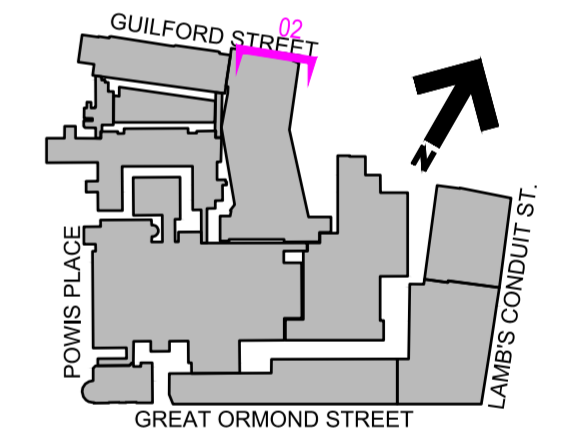

CHECK IN BOX TO INDICATE OFF-SITE PROPERTY


NHS
Great Ormond Street
Hospital for Children
Space & Place
London WC1N 3JH

Scale: 1:50 @A2
Date: 23/11/2023
Project: Temporary Main Entrance
Drawn by: VL
Checked by: TS

Title: Guilford Street Proposed Elevation - MSCB

Project No: X

Drawing No: SiteZ-[X]-P02_Proposed
Rev: -

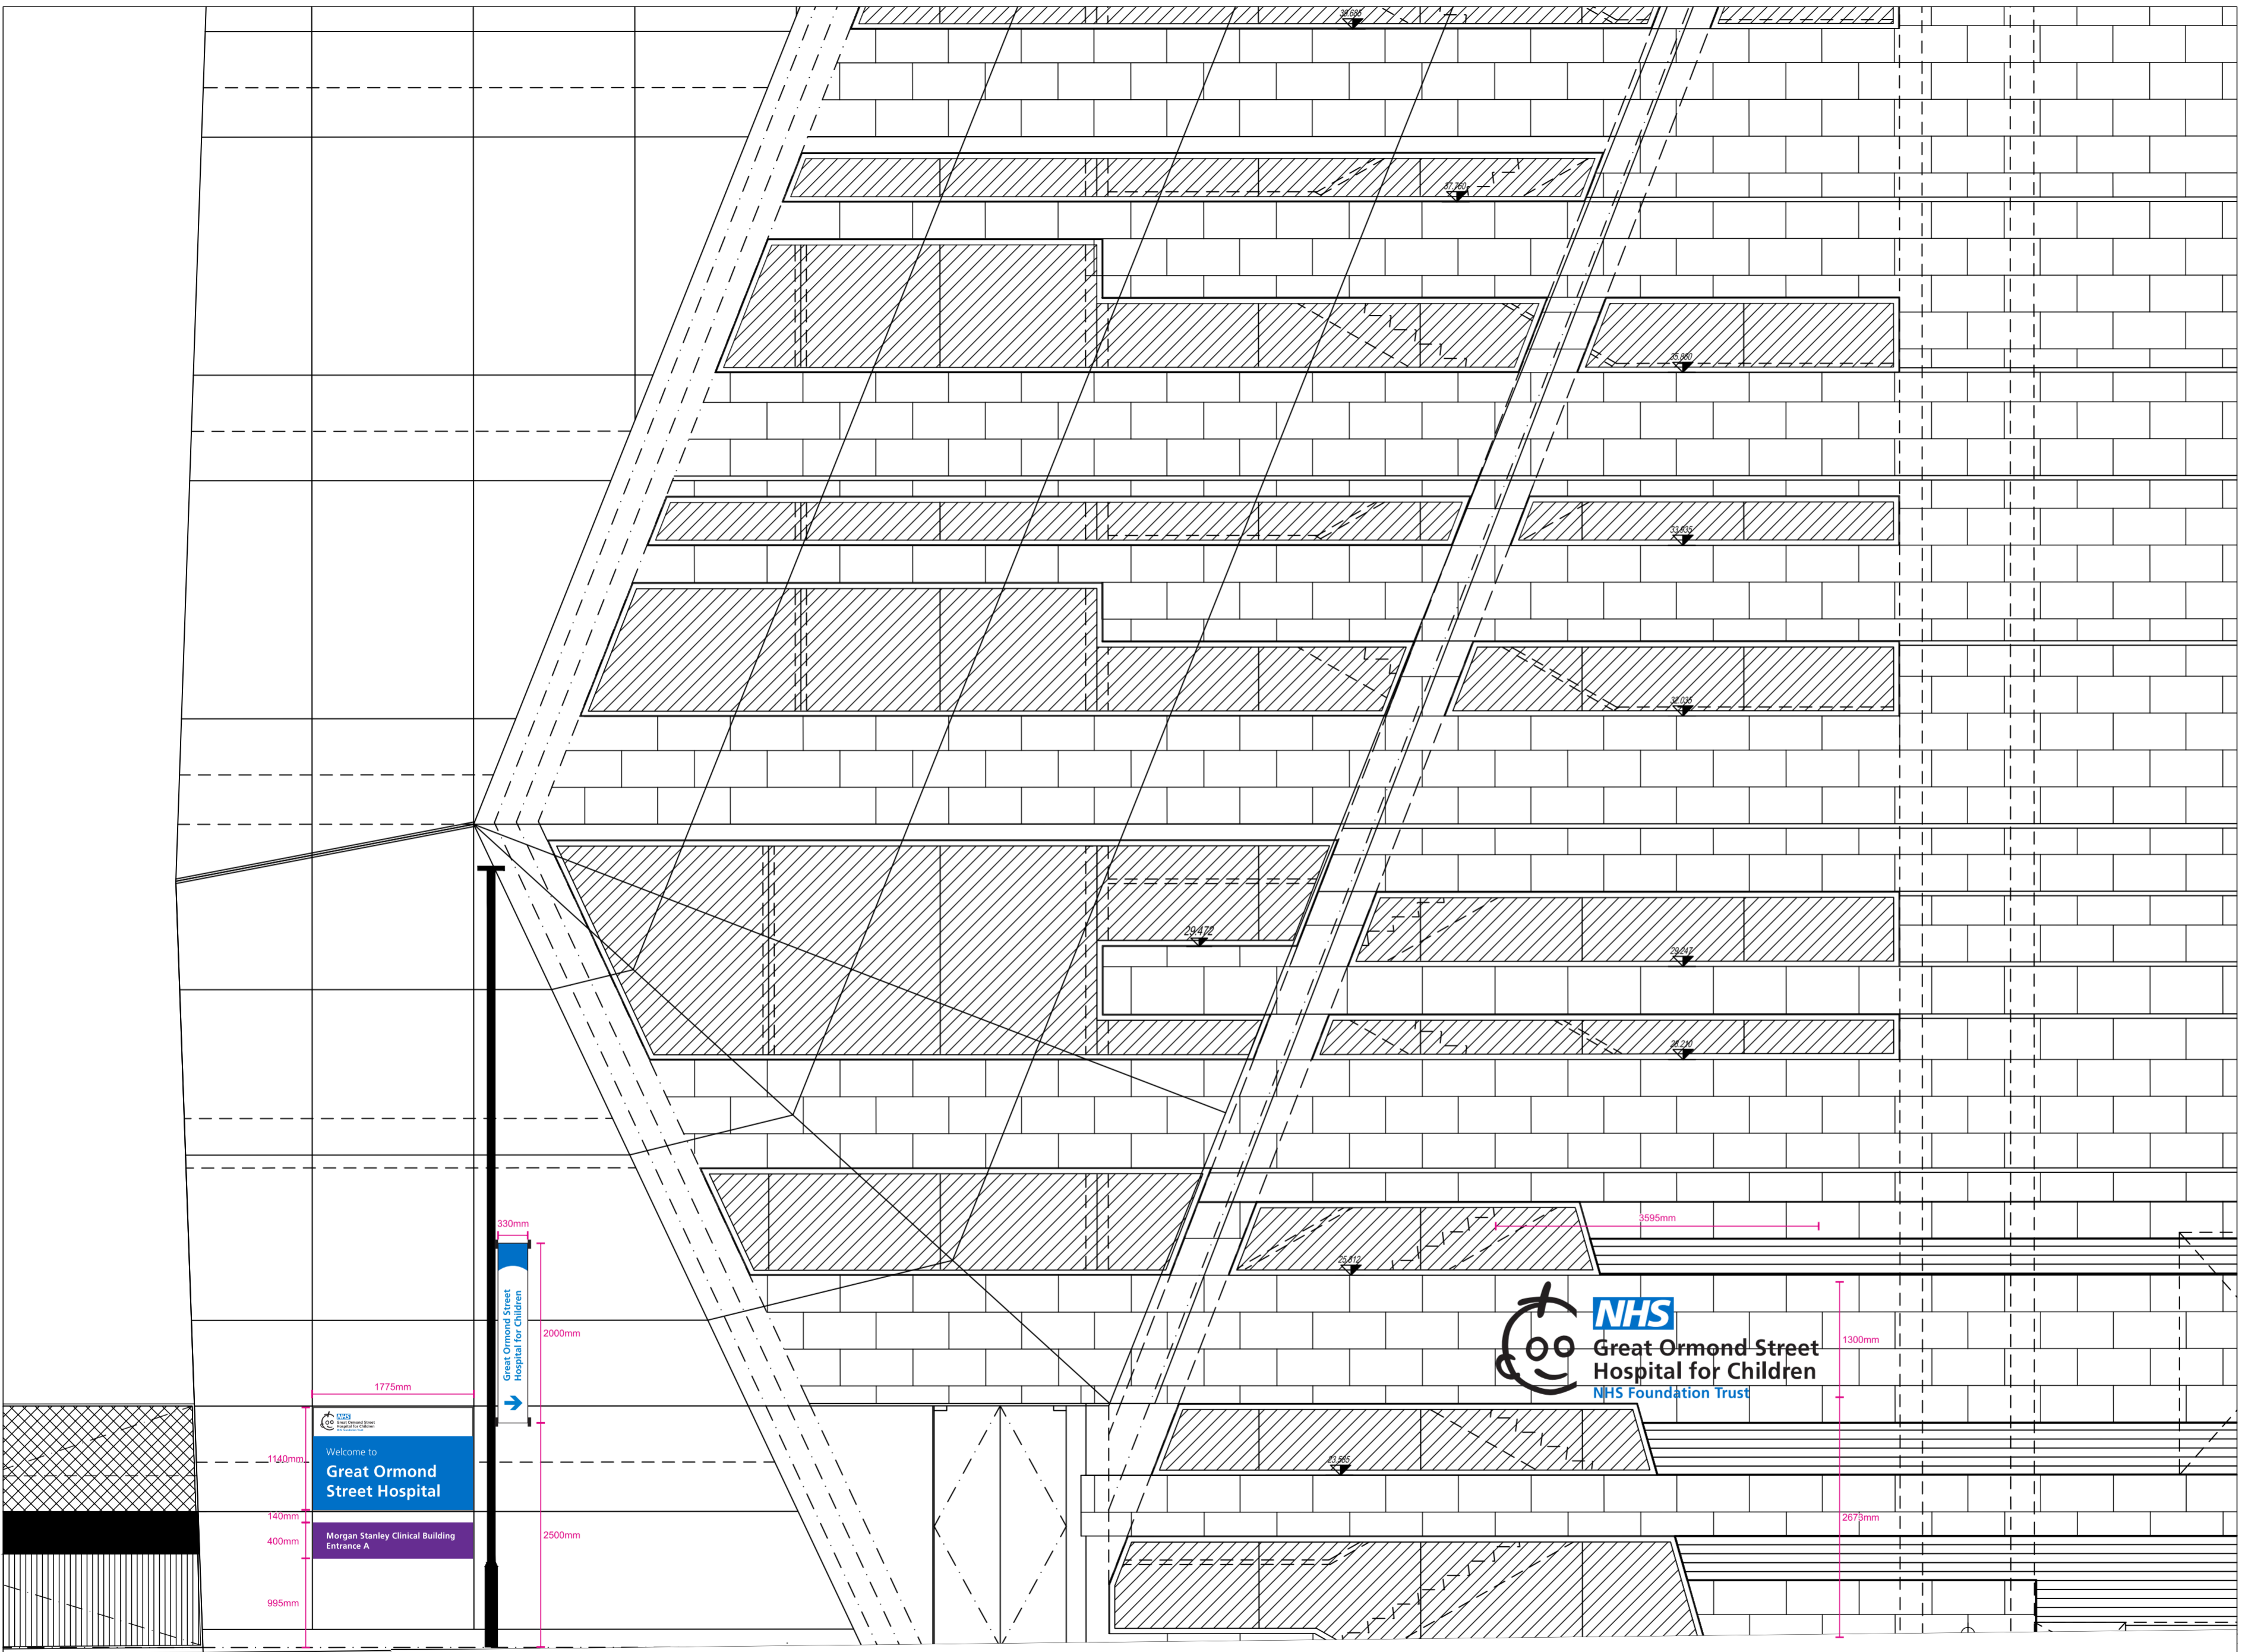

330mm
2000mm
2500mm
1775mm
1140mm
140mm
400mm
995mm

Great Ormond Street Hospital for Children

Welcome to
Great Ormond
Street Hospital

Morgan Stanley Clinical Building
Entrance A

