

LONDON





TUNNELS

The London Tunnels

7. Application Drawings
(Fulwood Place Elevations)

30 November 2023

WilkinsonEyre

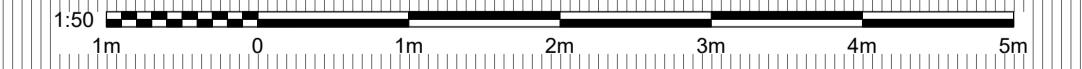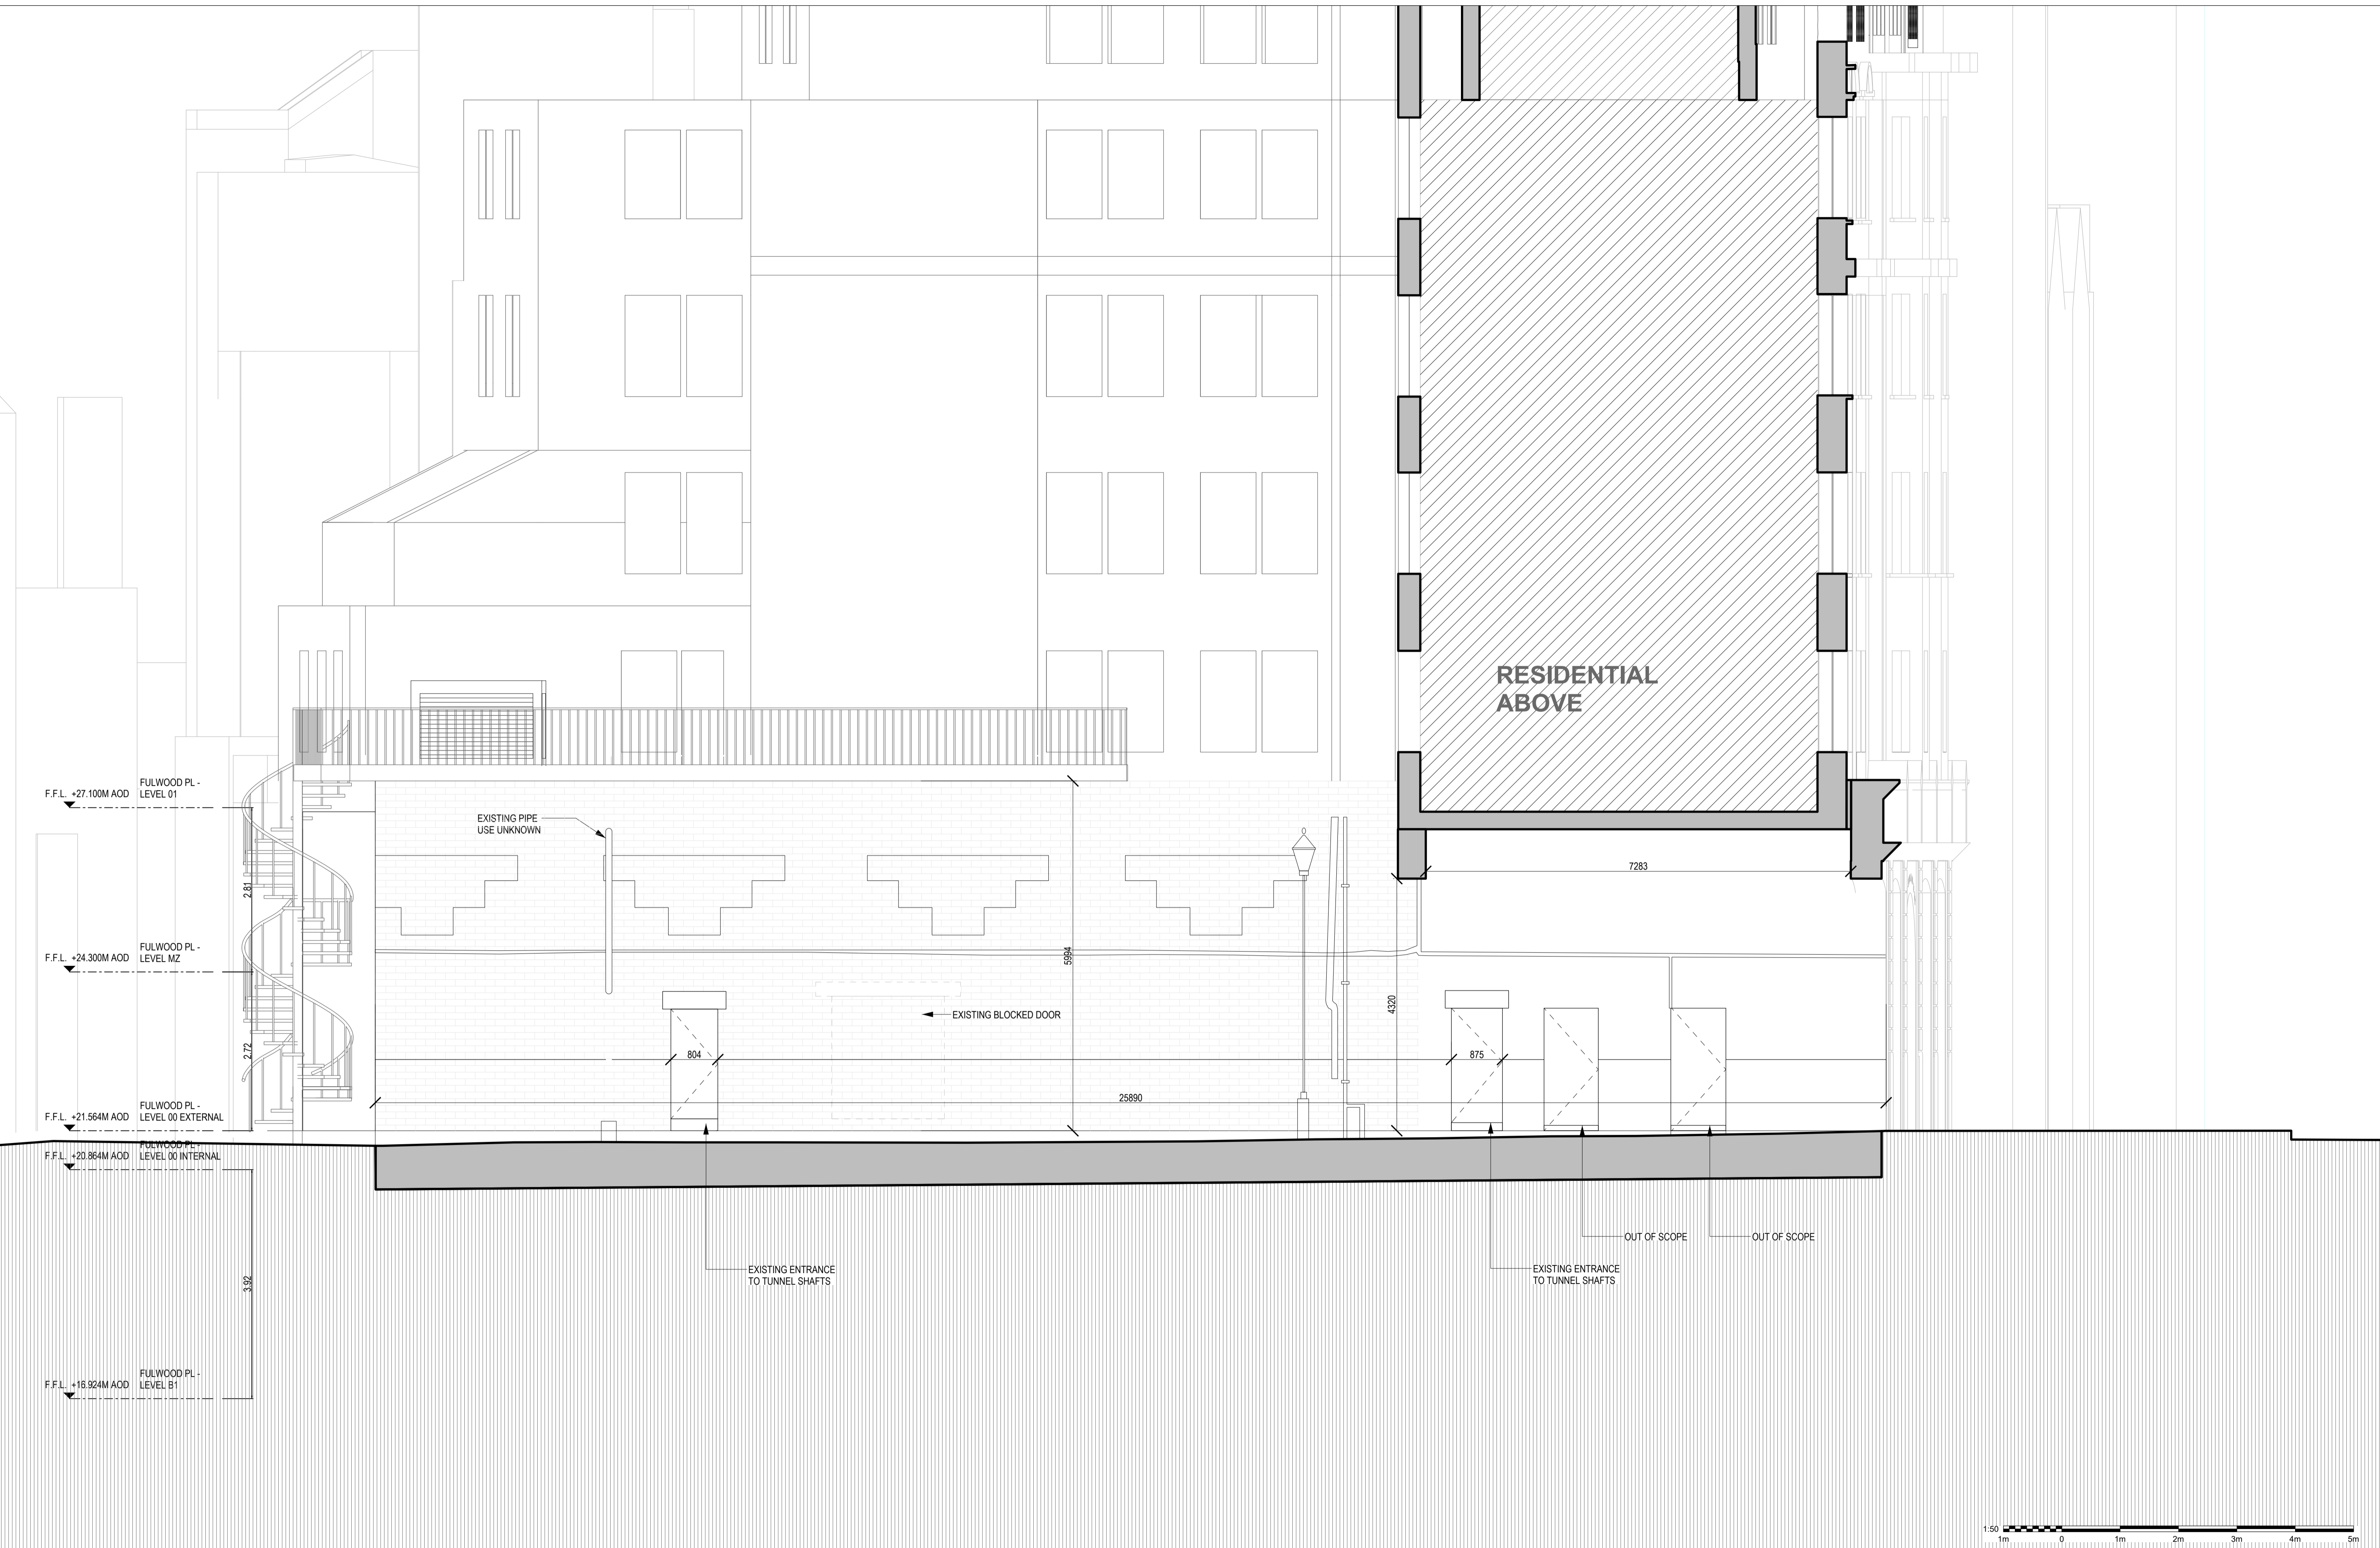

Rev	Date	Description
00	30.11.2023	FOR PLANNING

Do not scale. Use figured dimensions only. All dimensions to be checked on site.
 All drawings to be read in conjunction with the engineers' drawings.
 Any discrepancies between consultants drawings to be reported to the architect before any work commences.
 The contractor's attention is drawn to the Health & Safety matters identified in the Health & Safety plan as being potentially hazardous.
 These items should not be considered as a complete and final list.
 The work package contractor's normal Health & Safety obligations still apply when undertaking constructional operations both on and off site.

Issue Status
FOR PLANNING
 Drawn By GG Checked By JS

Client
 THE LONDON TUNNELS PLC

WilkinsonEyre
 Wilkinson Eyre Architects
 33 Bowling Green Lane, London EC1R 0BJ, United Kingdom
 +44 (0) 20 7608 7900 T
 +44 (0) 20 7608 7901 F
 www.wilkinsoneye.com

Project THE LONDON TUNNELS
 Drawing Title FULWOOD PLACE - EXISTING WEST ELEVATION
 Scale at A1 1:50
 Drawing and CAD File Number 01820-WEA-02-W-PD-A-2153
 Rev 00
 © Wilkinson Eyre Architects Ltd



Rev	Date	Description
00	30.11.2023	FOR PLANNING


Do not scale. Use figured dimensions only. All dimensions to be checked on site.
 All drawings to be read in conjunction with the engineers' drawings.
 Any discrepancies between consultants drawings to be reported to the architect before any work commences.
 The contractor's attention is drawn to the Health & Safety matters identified in the Health & Safety plan as being potentially hazardous.
 These items should not be considered as a complete and final list.
 The work package contractor's normal Health & Safety obligations still apply when undertaking constructional operations both on and off site.

Issue Status
FOR PLANNING
 Drawn By GG Checked By JS

Client
 THE LONDON TUNNELS PLC

WilkinsonEyre
 Wilkinson Eyre Architects
 33 Bowling Green Lane, London
 EC1R 0BJ, United Kingdom
 +44 (0) 20 7608 7900 T
 +44 (0) 20 7608 7901 F
 www.wilkinsoneye.com

Project THE LONDON TUNNELS
 Drawing Title FULWOOD PLACE - PROPOSED NORTH ELEVATION
 Scale at A1 1:50
 Drawing and CAD File Number 01820-WEA-02-N-PD-A-2200
 Rev 00

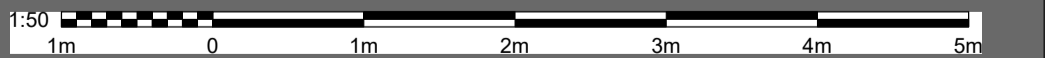




Rev	Date	Description
00	30.11.2023	FOR PLANNING


Do not scale. Use figured dimensions only. All dimensions to be checked on site.
 All drawings to be read in conjunction with the engineers' drawings.
 Any discrepancies between consultants drawings to be reported to the architect before any work commences.
 The contractor's attention is drawn to the Health & Safety matters identified in the Health & Safety plan as being potentially hazardous.
 These items should not be considered as a complete and final list.
 The work package contractor's normal Health & Safety obligations still apply when undertaking constructional operations both on and off site.


Issue Status
FOR PLANNING
 Drawn By GG Checked By JS

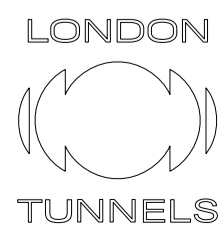Client
THE LONDON TUNNELS PLC


WilkinsonEyre
 Wilkinson Eyre Architects
 33 Bowling Green Lane, London
 EC1R 0BJ, United Kingdom
 +44 (0) 20 7608 7900 T
 +44 (0) 20 7608 7901 F
 www.wilkinsoneye.com

Project **THE LONDON TUNNELS**
 Drawing Title **FULWOOD PLACE - PROPOSED SOUTH ELEVATION**
 Scale at A1 **1:50** Drawing and CAD File Number **01820-WEA-02-S-PD-A-2201** Rev **00**

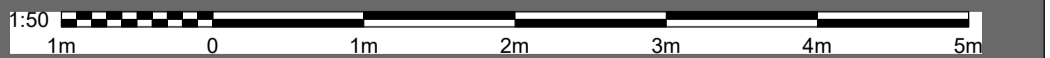

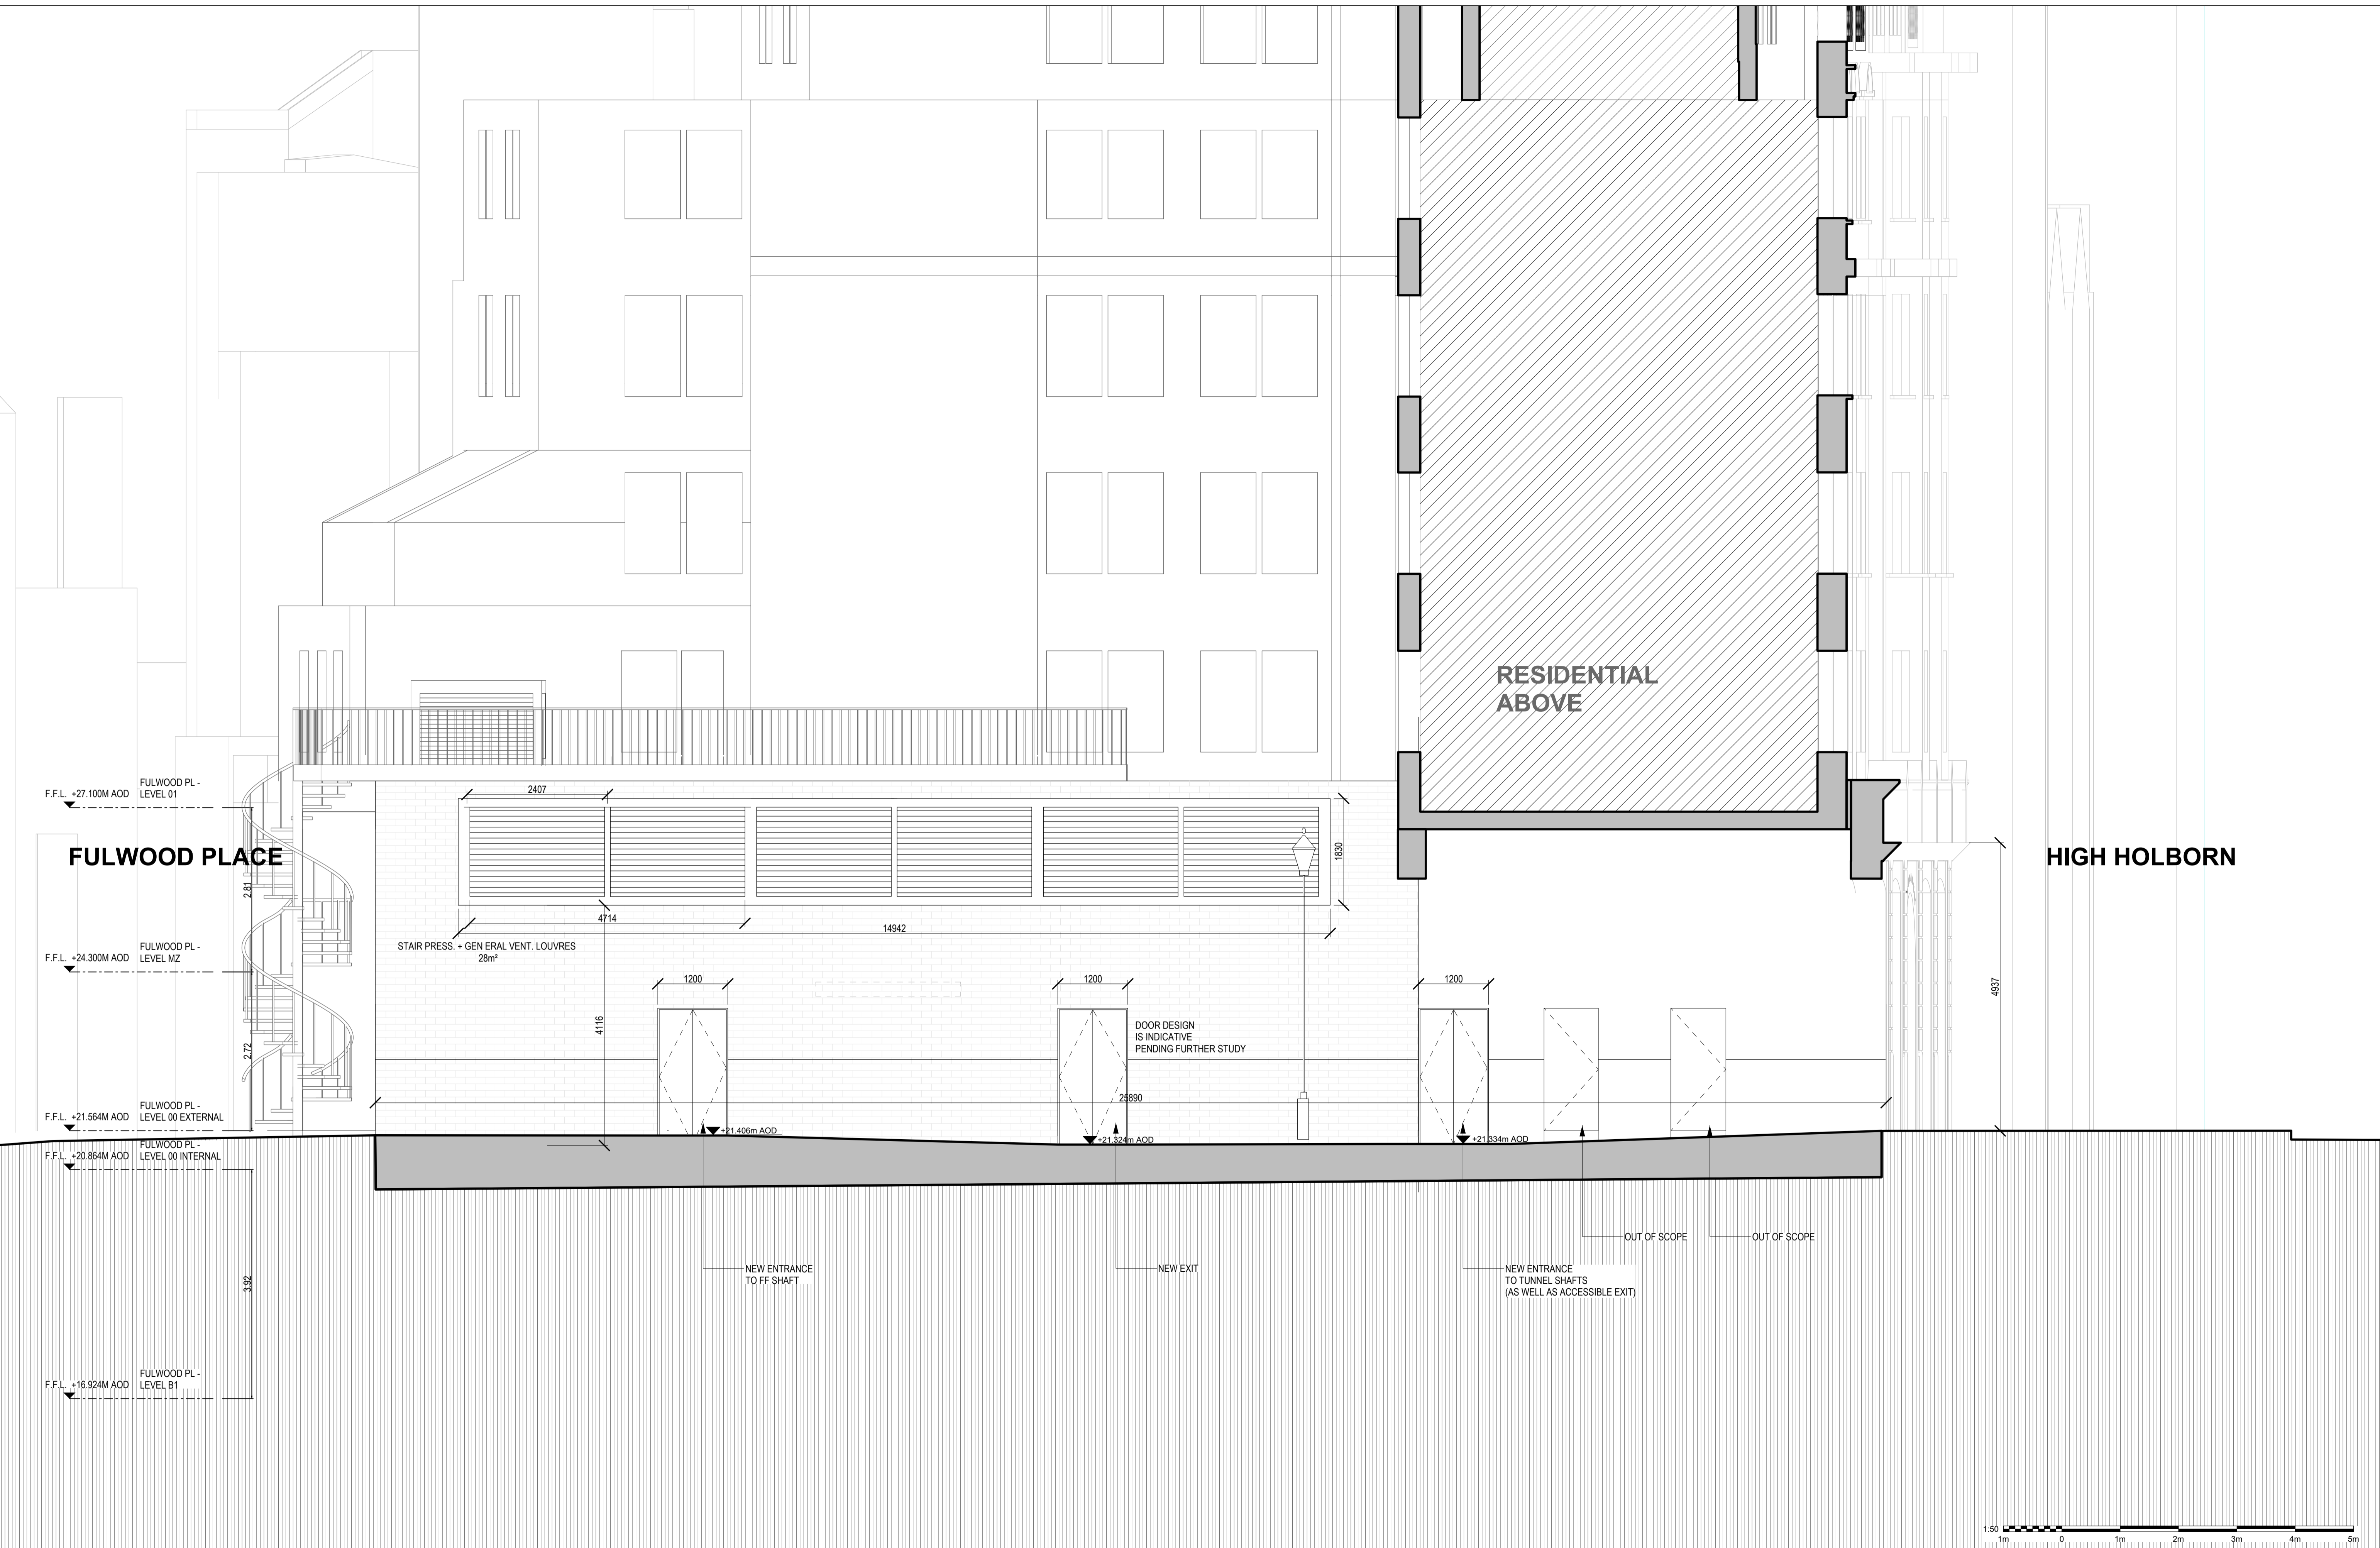

Rev	Date	Description
00	30.11.2023	FOR PLANNING

Do not scale. Use figured dimensions only. All dimensions to be checked on site. All drawings to be read in conjunction with the engineers' drawings.

Any discrepancies between consultants drawings to be reported to the architect before any work commences. The contractor's attention is drawn to the Health & Safety matters identified in the Health & Safety plan as being potentially hazardous. These items should not be considered as a complete and final list. The work package contractor's normal Health & Safety obligations still apply when undertaking constructional operations both on and off site.

Issue Status

FOR PLANNING

Drawn By GG Checked By JS

Client

THE LONDON TUNNELS PLC

LONDON TUNNELS

WilkinsonEyre

Wilkinson Eyre Architects
33 Bowling Green Lane, London
EC1R 0BJ, United Kingdom

+44 (0) 20 7608 7900 T
+44 (0) 20 7608 7901 F
www.wilkinsoneye.com

Project

THE LONDON TUNNELS

Drawing Title

FULWOOD PLACE - PROPOSED WEST ELEVATION

Scale at A1

1:50

Drawing and CAD File Number

01820-WEA-02-W-PD-A-2203

Rev

00

© Wilkinson Eyre Architects Ltd

