

LONDON



TUNNELS


The London Tunnels

7. Application Drawings
(Fulwood Place General
Arrangement)

30 November 2023

WilkinsonEyre

PLAN LEGEND	
	EXISTING STRUCTURE
	UNSURVEYED / OUT OF SCOPE
	ASSUMED RC WALLS

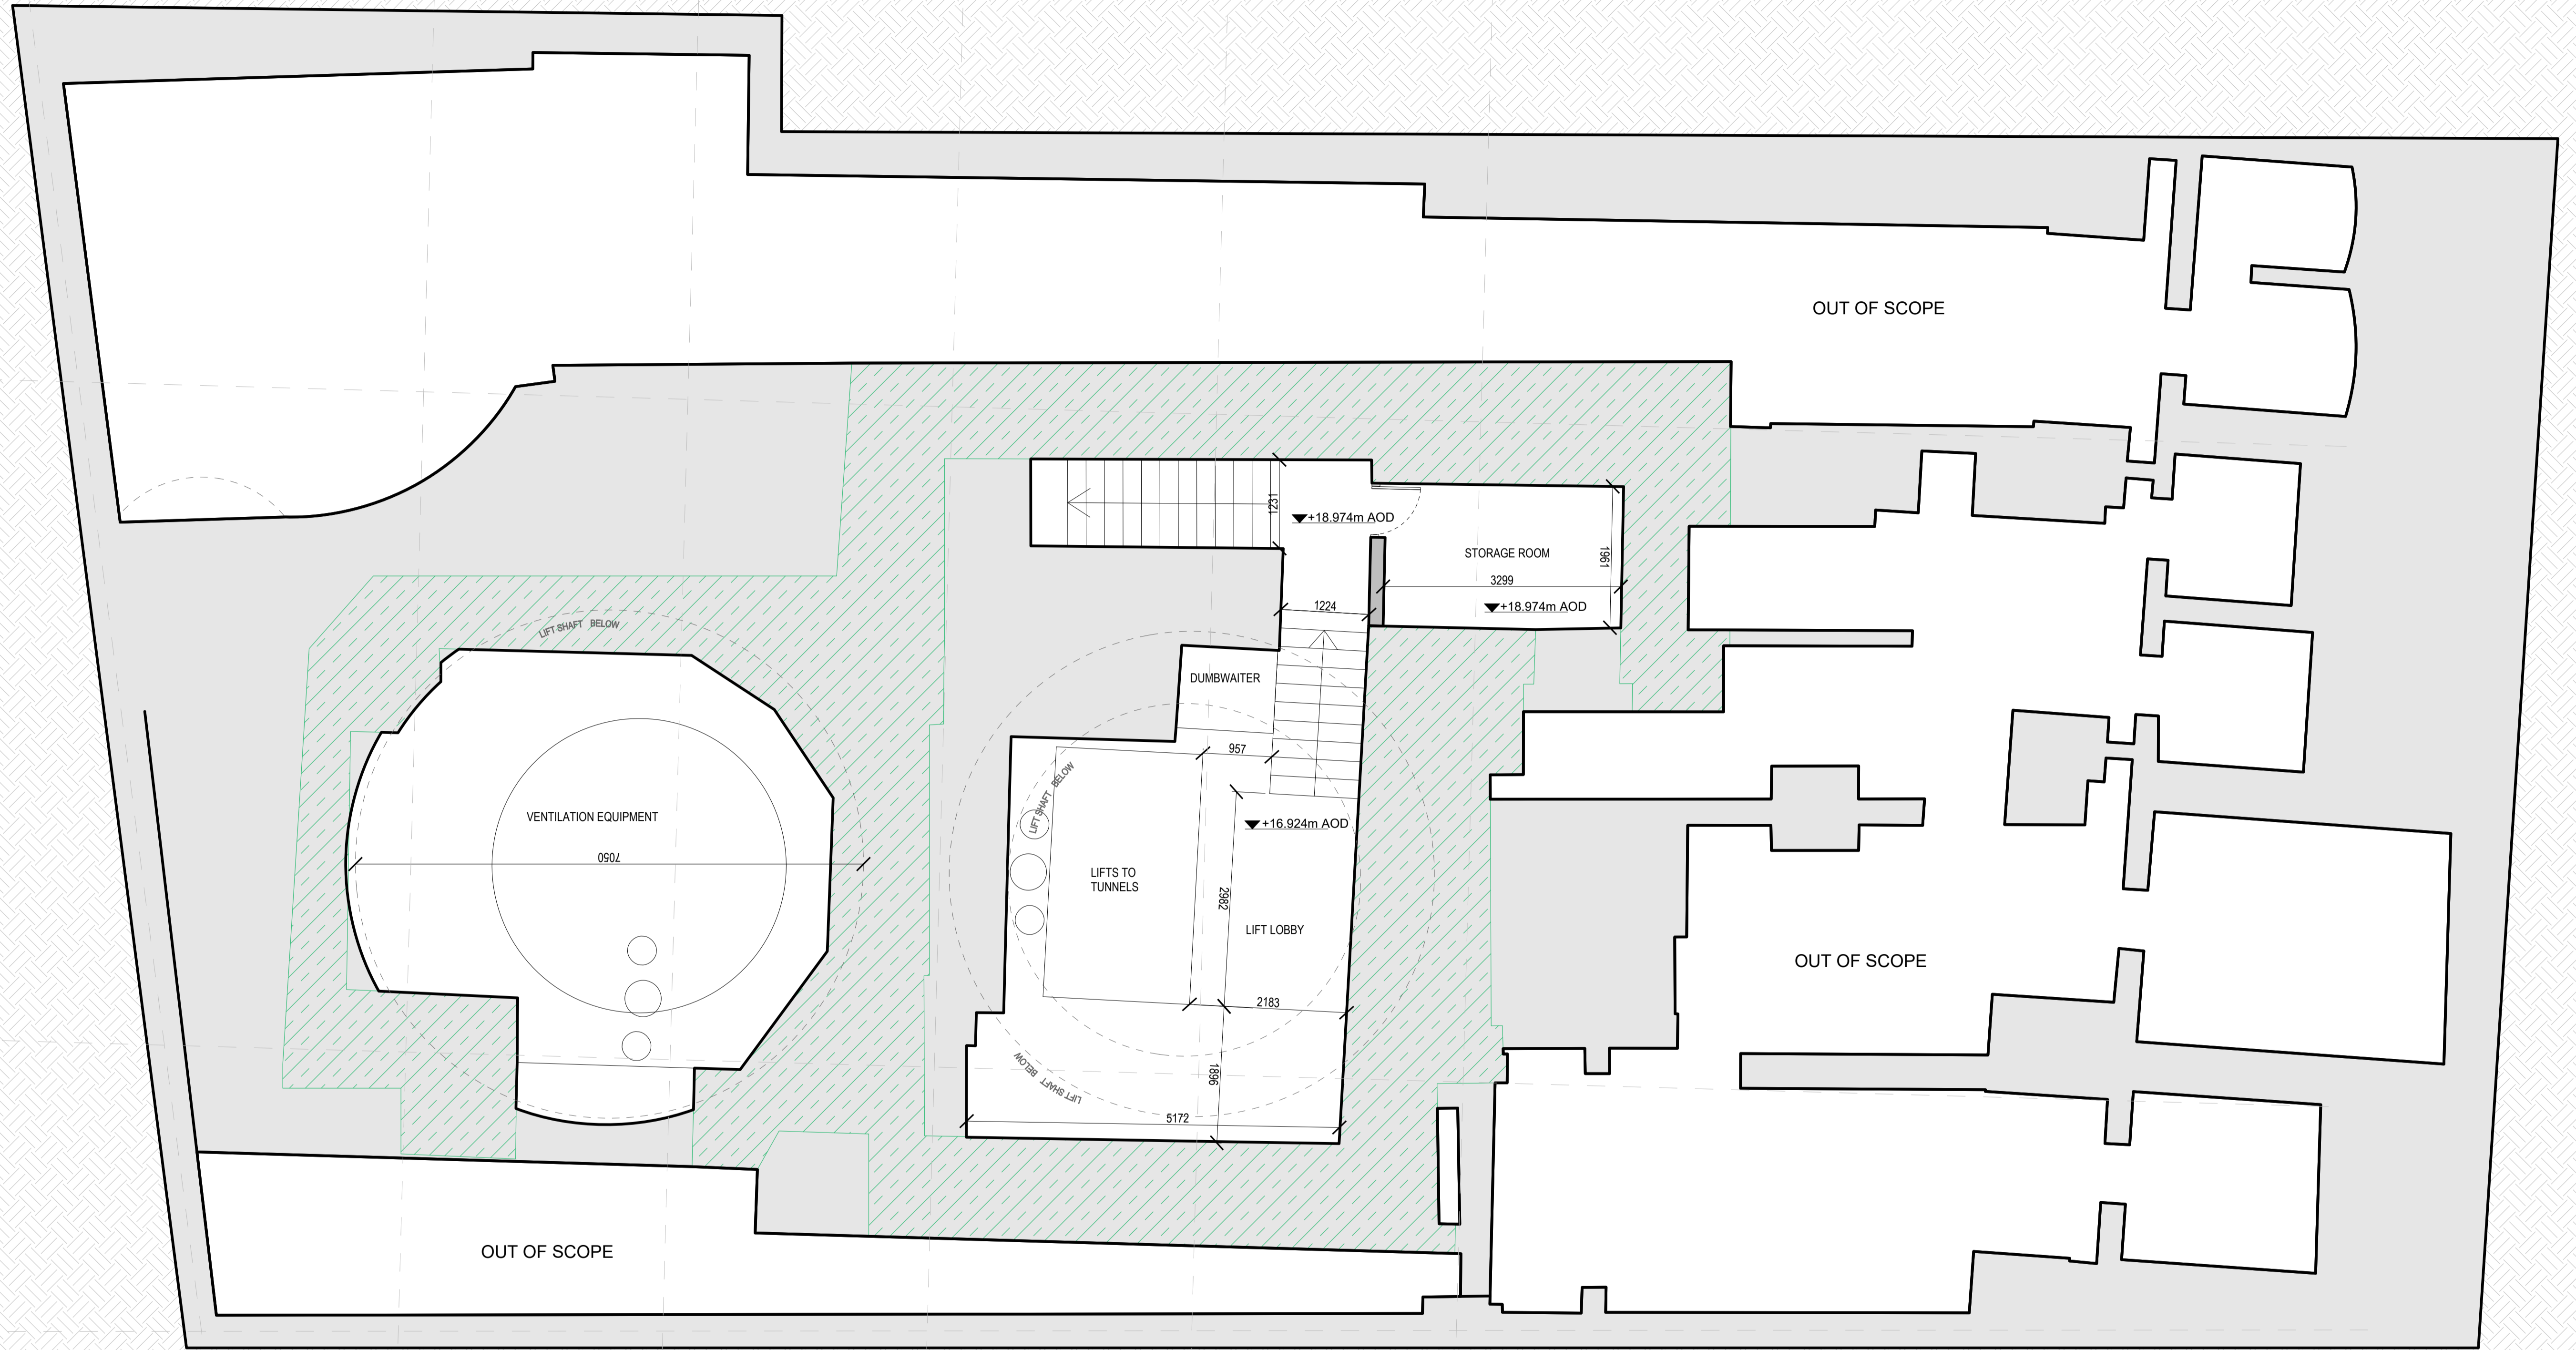

Rev	Date	Description
00	30.11.2023	FOR PLANNING

Do not scale. Use figured dimensions only. All dimensions to be checked on site.
 All drawings to be read in conjunction with the engineers' drawings.
 Any discrepancies between consultants drawings to be reported to the architect before any work commences.
 The contractor's attention is drawn to the Health & Safety matters identified in the Health & Safety plan as being potentially hazardous.
 These items should not be considered as a complete and final list.
 The work package contractor's normal Health & Safety obligations still apply when undertaking constructional operations both on and off site.




Issue Status
FOR PLANNING
 Drawn By: GG
 Checked By: JS

Client
THE LONDON TUNNELS PLC

WilkinsonEyre
 Wilkinson Eyre Architects
 33 Bowling Green Lane, London
 EC1R 0BJ, United Kingdom
 +44 (0) 20 7608 7900 T
 +44 (0) 20 7608 7901 F
 www.wilkinsoneye.com

Project
THE LONDON TUNNELS
 Drawing Title
FULWOOD PLACE GA - EXISTING B1 PLAN
 Scale at A1
 1:50
 Drawing and CAD File Number
 01820-WEA-02-B1-PD-A-1149
 Rev
 00

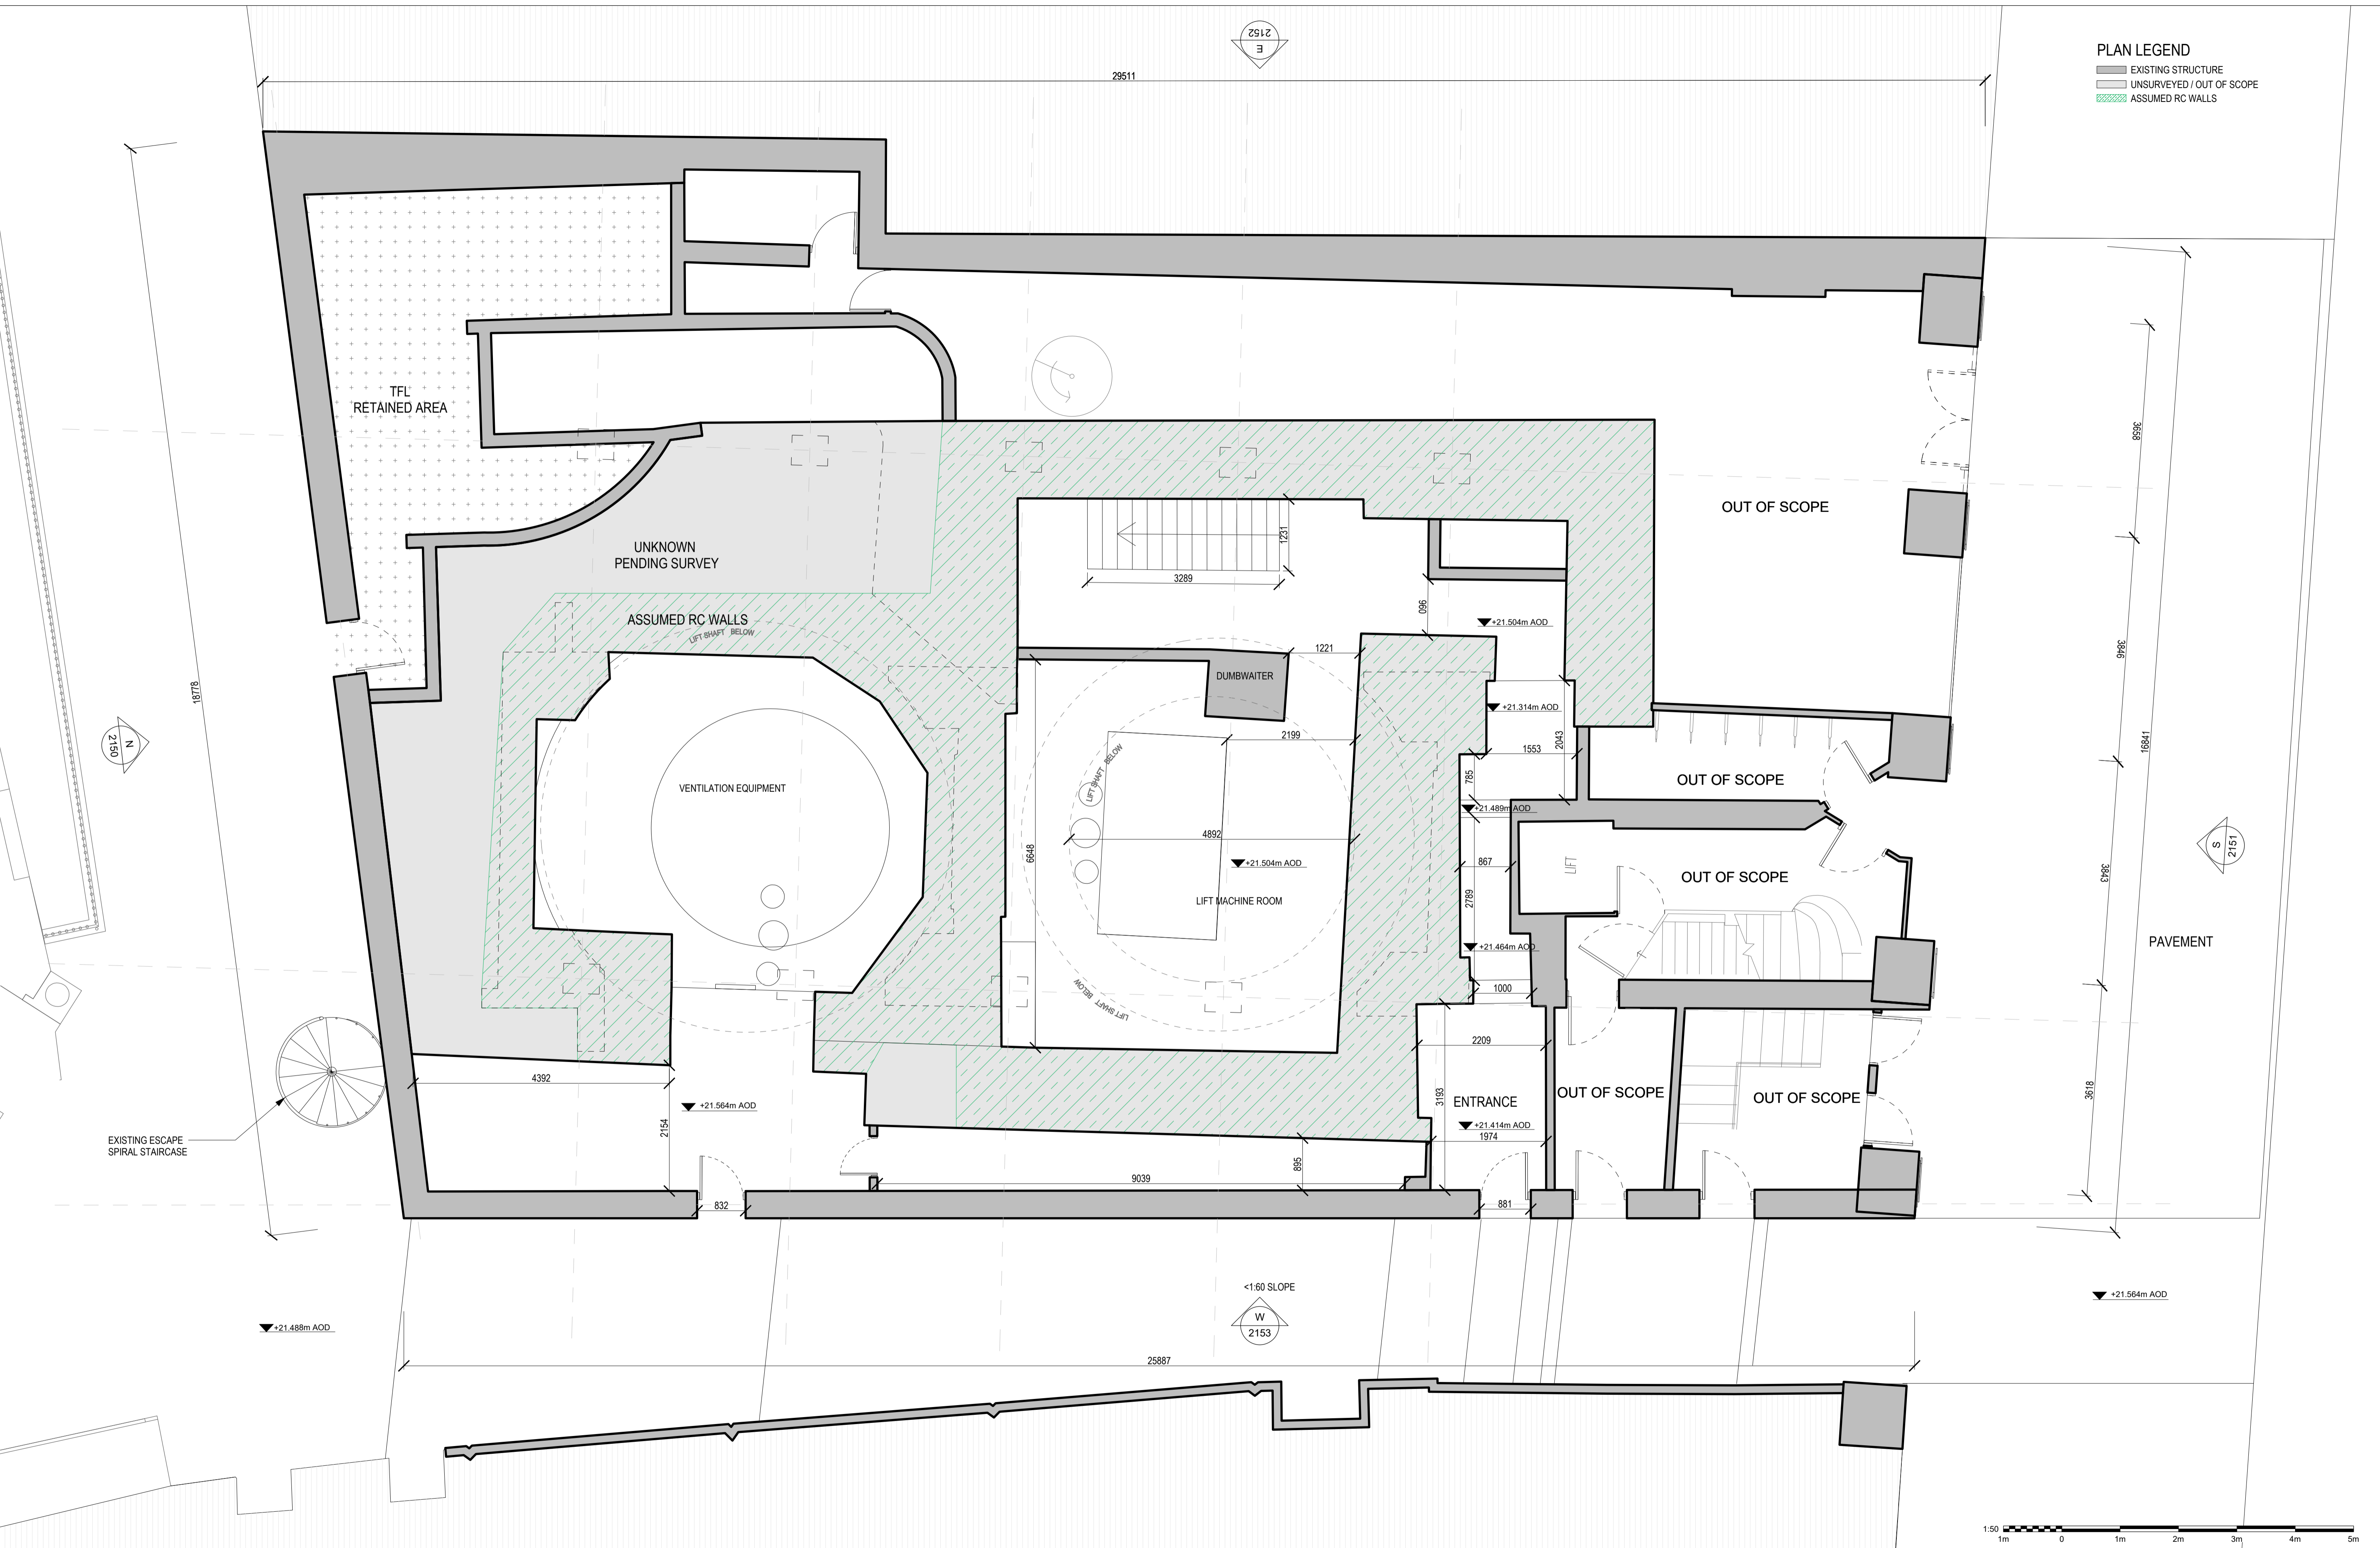


PLAN LEGEND
 ■ EXISTING STRUCTURE
 □ UNSURVEYED / OUT OF SCOPE
 ▨ ASSUMED RC WALLS



Rev	Date	Description
00	30.11.2023	FOR PLANNING

Do not scale. Use figured dimensions only. All dimensions to be checked on site.
 All drawings to be read in conjunction with the engineers' drawings.
 Any discrepancies between consultants drawings to be reported to the architect before any work commences.
 The contractor's attention is drawn to the Health & Safety matters identified in the Health & Safety plan as being potentially hazardous.
 These items should not be considered as a complete and final list.
 The work package contractor's normal Health & Safety obligations still apply when undertaking constructional operations both on and off site.

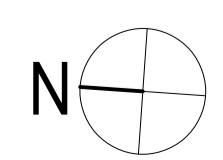


Issue Status
FOR PLANNING
 Drawn By GG Checked By JS

Client
THE LONDON TUNNELS PLC
 LONDON TUNNELS

WilkinsonEyre
 Wilkinson Eyre Architects
 33 Bowling Green Lane, London EC1R 0BJ, United Kingdom
 +44 (0) 20 7608 7900 T
 +44 (0) 20 7608 7901 F
 www.wilkinsoneye.com


Project **THE LONDON TUNNELS**
 Drawing Title **FULWOOD PLACE GA - EXISTING L00 PLAN**
 Scale at A1 **1:50**
 Drawing and CAD File Number **01820-WEA-02-00-DR-A-1150**
 Rev **00**

PLAN LEGEND	
	FRONT OF HOUSE
	WASHROOMS
	VERTICAL TRANSPORT
	PLANT AND RISERS
	BACK OF HOUSE
	ASSUMED RC WALLS
	UNSURVEYED / OUT OF SCOPE

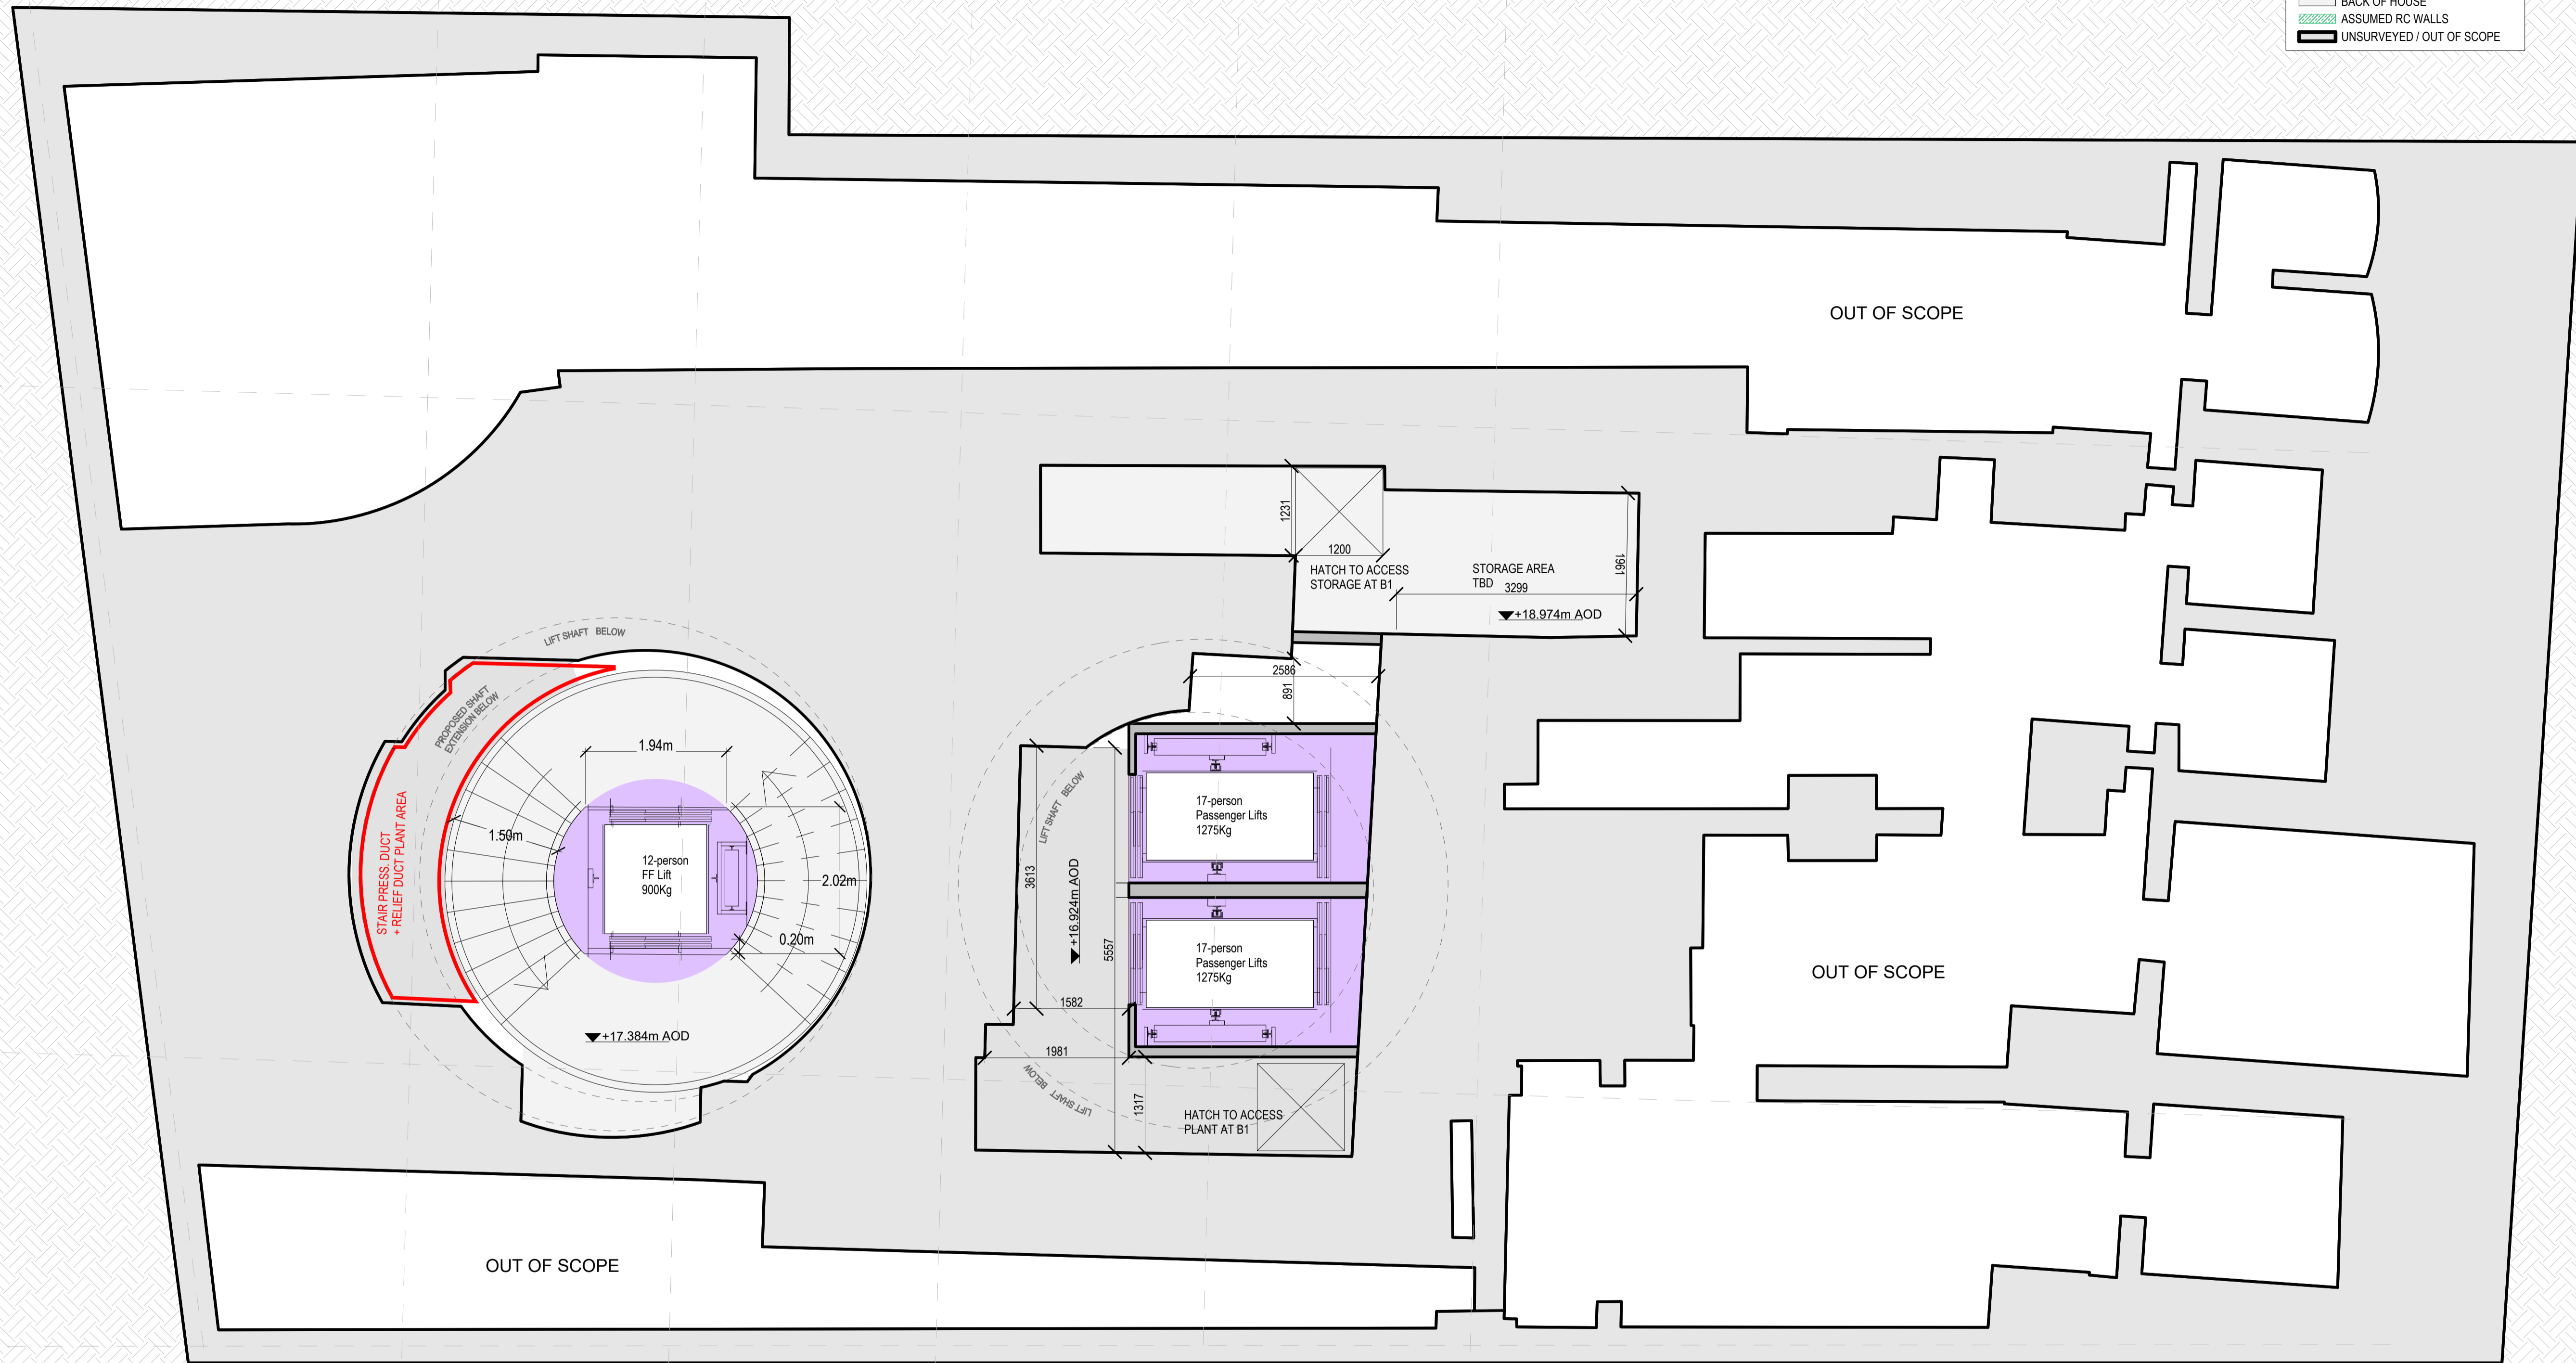

Rev	Date	Description
00	30.11.2023	FOR PLANNING

Do not scale. Use figured dimensions only. All dimensions to be checked on site.
 All drawings to be read in conjunction with the engineers' drawings.
 Any discrepancies between consultants drawings to be reported to the architect before any work commences.
 The contractor's attention is drawn to the Health & Safety matters identified in the Health & Safety plan as being potentially hazardous.
 These items should not be considered as a complete and final list.
 The work package contractor's normal Health & Safety obligations still apply when undertaking constructional operations both on and off site.

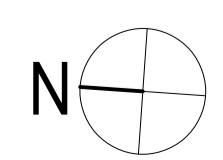


Issue Status
FOR PLANNING
 Drawn By GG Checked By JS

Client
THE LONDON TUNNELS PLC

WilkinsonEyre
 Wilkinson Eyre Architects
 33 Bowling Green Lane, London EC1R 0BJ, United Kingdom
 +44 (0) 20 7608 7900 T
 +44 (0) 20 7608 7901 F
 www.wilkinsoneye.com

Project
THE LONDON TUNNELS
 Drawing Title
FULWOOD PLACE GA - PROPOSED B1 PLAN
 Scale at A1
1:50
 Drawing and CAD File Number
01820-WEA-02-B1-PD-A-1199
 Rev
00

- PLAN LEGEND**
- FRONT OF HOUSE
 - WASHROOMS
 - VERTICAL TRANSPORT
 - PLANT AND RISERS
 - BACK OF HOUSE
 - ASSUMED RC WALLS
 - UNSURVEYED / OUT OF SCOPE

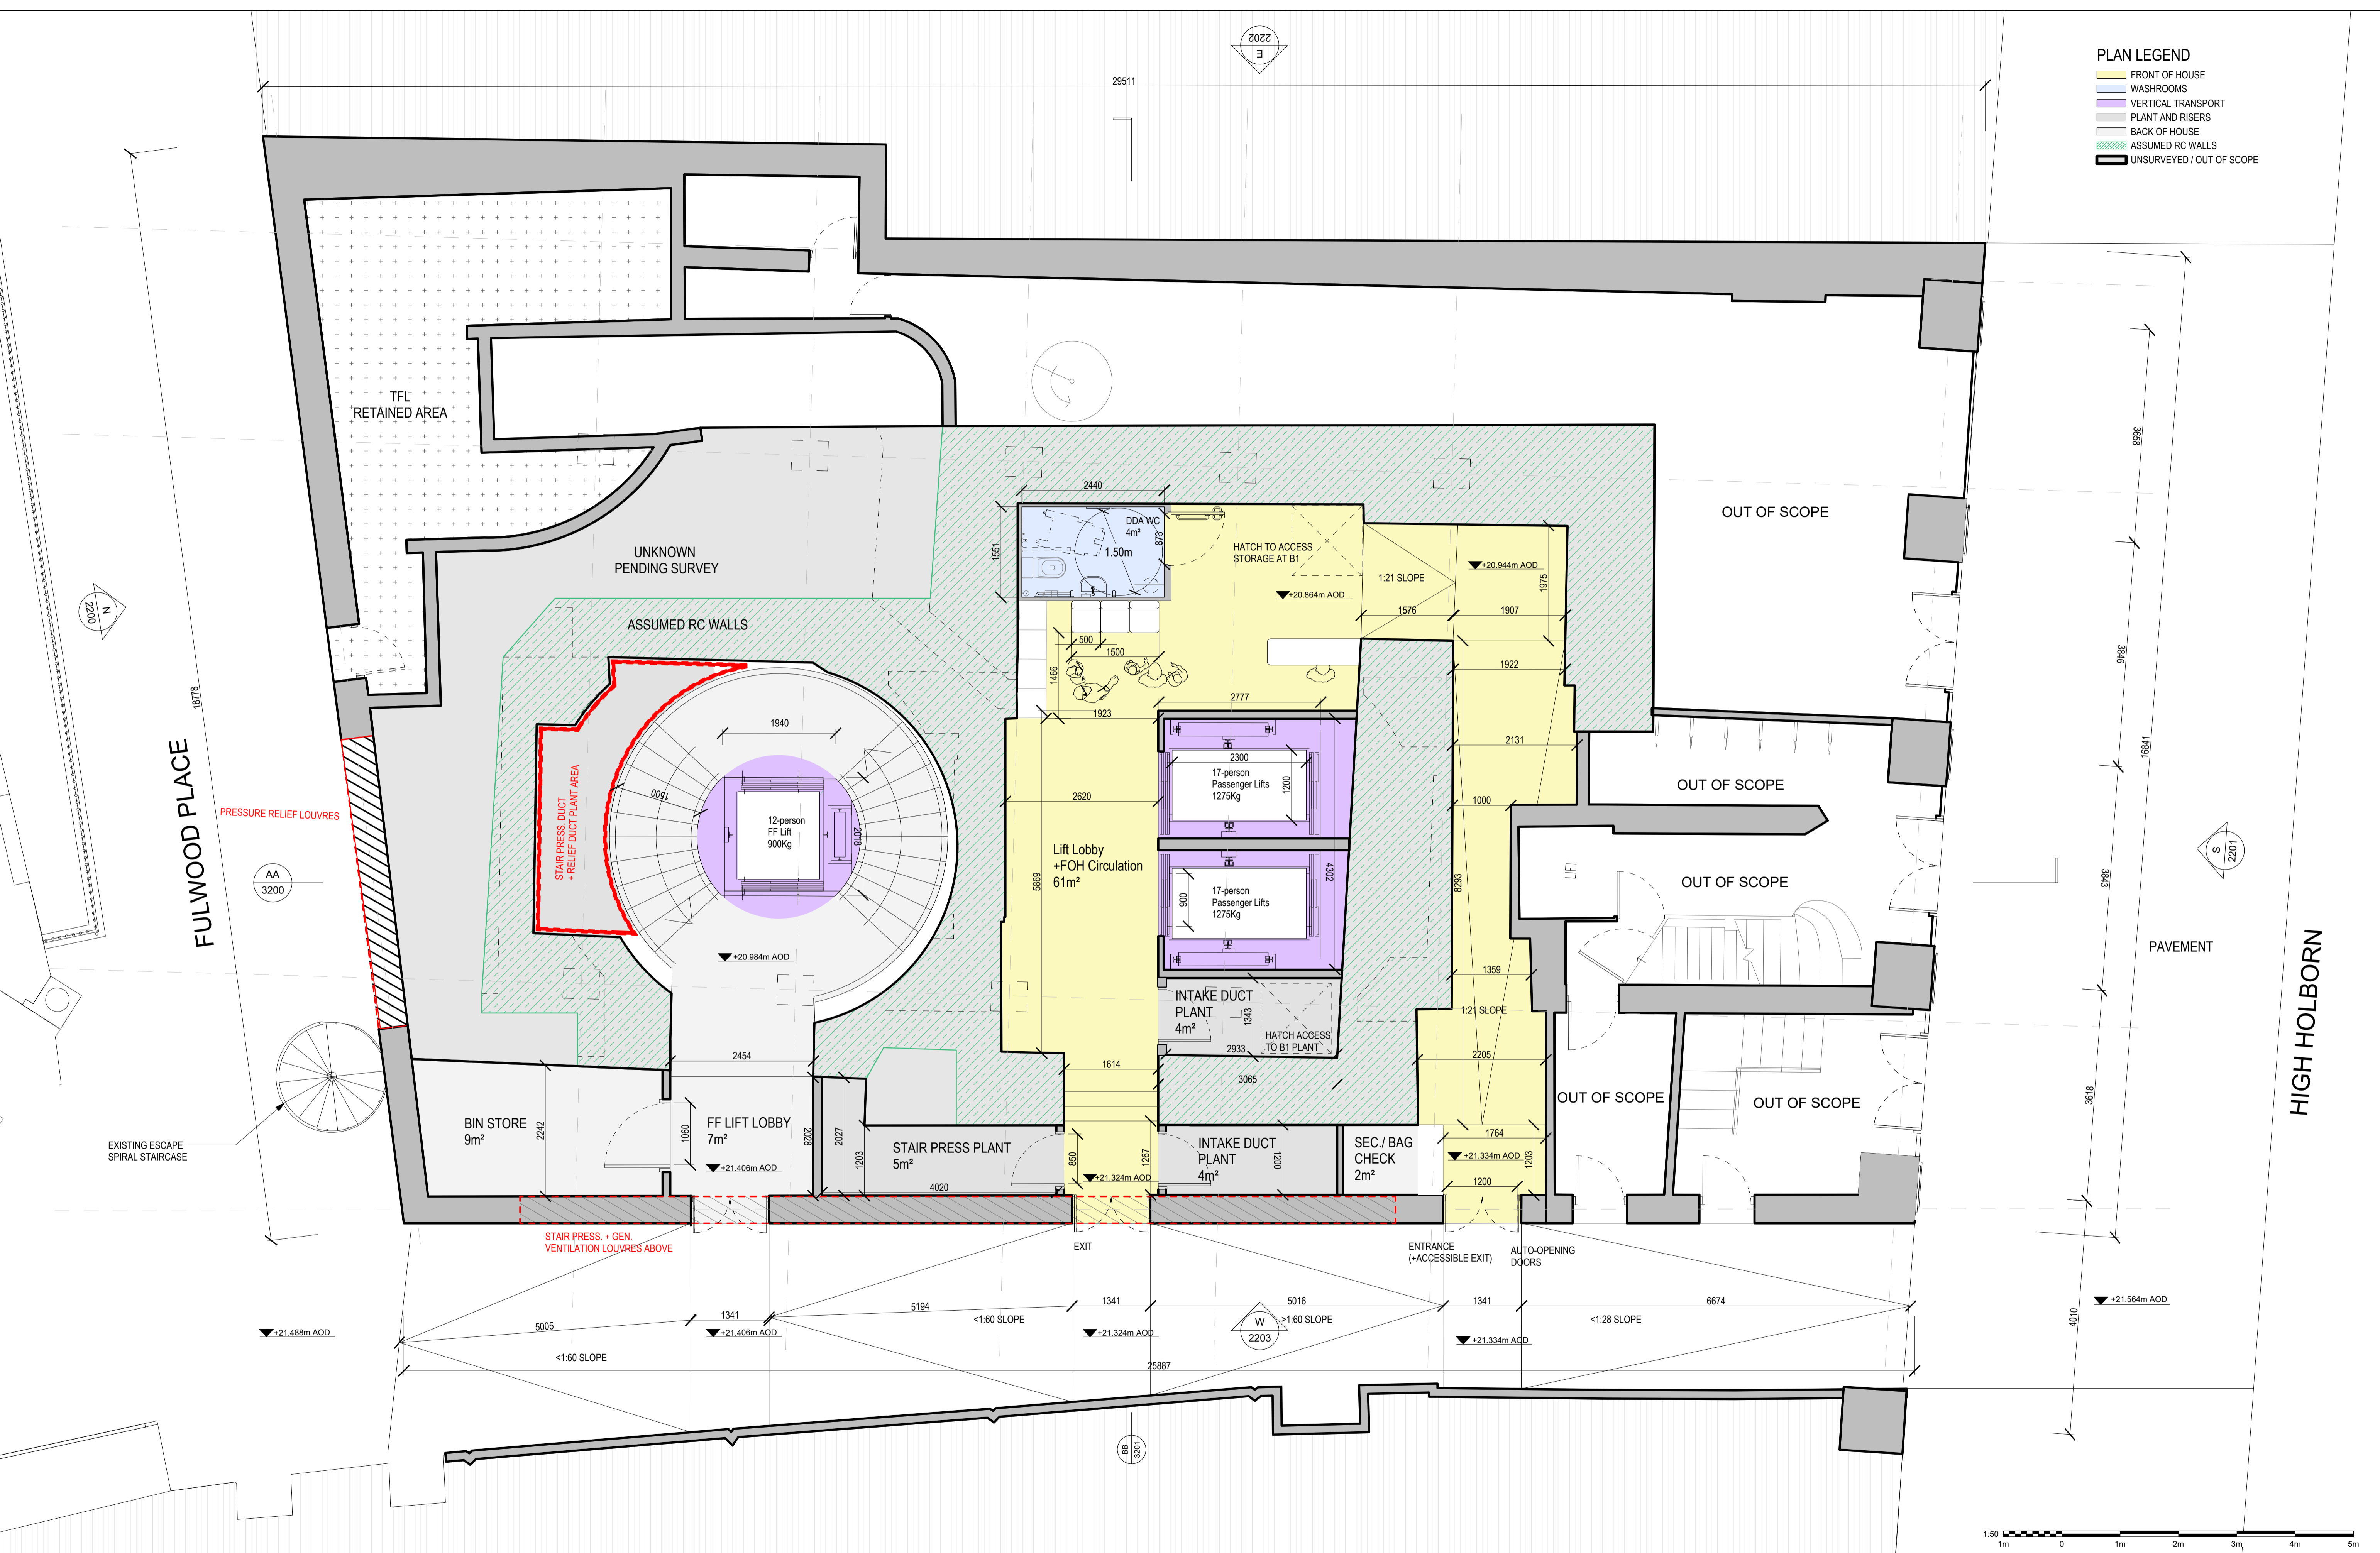

Rev	Date	Description
00	30.11.2023	FOR PLANNING

Do not scale. Use figured dimensions only. All dimensions to be checked on site.
 All drawings to be read in conjunction with the engineers' drawings.
 Any discrepancies between consultants drawings to be reported to the architect before any work commences.
 The contractor's attention is drawn to the Health & Safety matters identified in the Health & Safety plan as being potentially hazardous.
 These items should not be considered as a complete and final list.
 The work package contractor's normal Health & Safety obligations still apply when undertaking constructional operations both on and off site.

N

FOR PLANNING

Issue Status
 Client
 THE LONDON TUNNELS
 PLC

LONDON
 TUNNELS

WilkinsonEyre

Wilkinson Eyre Architects
 33 Bowling Green Lane, London
 EC1R 0BJ, United Kingdom

+44 (0) 20 7608 7900 T
 +44 (0) 20 7608 7901 F
 www.wilkinsoneye.com

Project
 THE LONDON TUNNELS

Drawing Title
 FULWOOD PLACE GA -
 PROPOSED L00 PLAN

Scale at A1
 1:50

Drawing and CAD File Number
 01820-WEA-02-00-DR-A-1200

Rev
 00

© Wilkinson Eyre Architects Ltd

