


REFER TO DRAWING NO. 21593-CWA-VH-08-DR-A-0462
FOR ALTERATIONS TO RISERS.

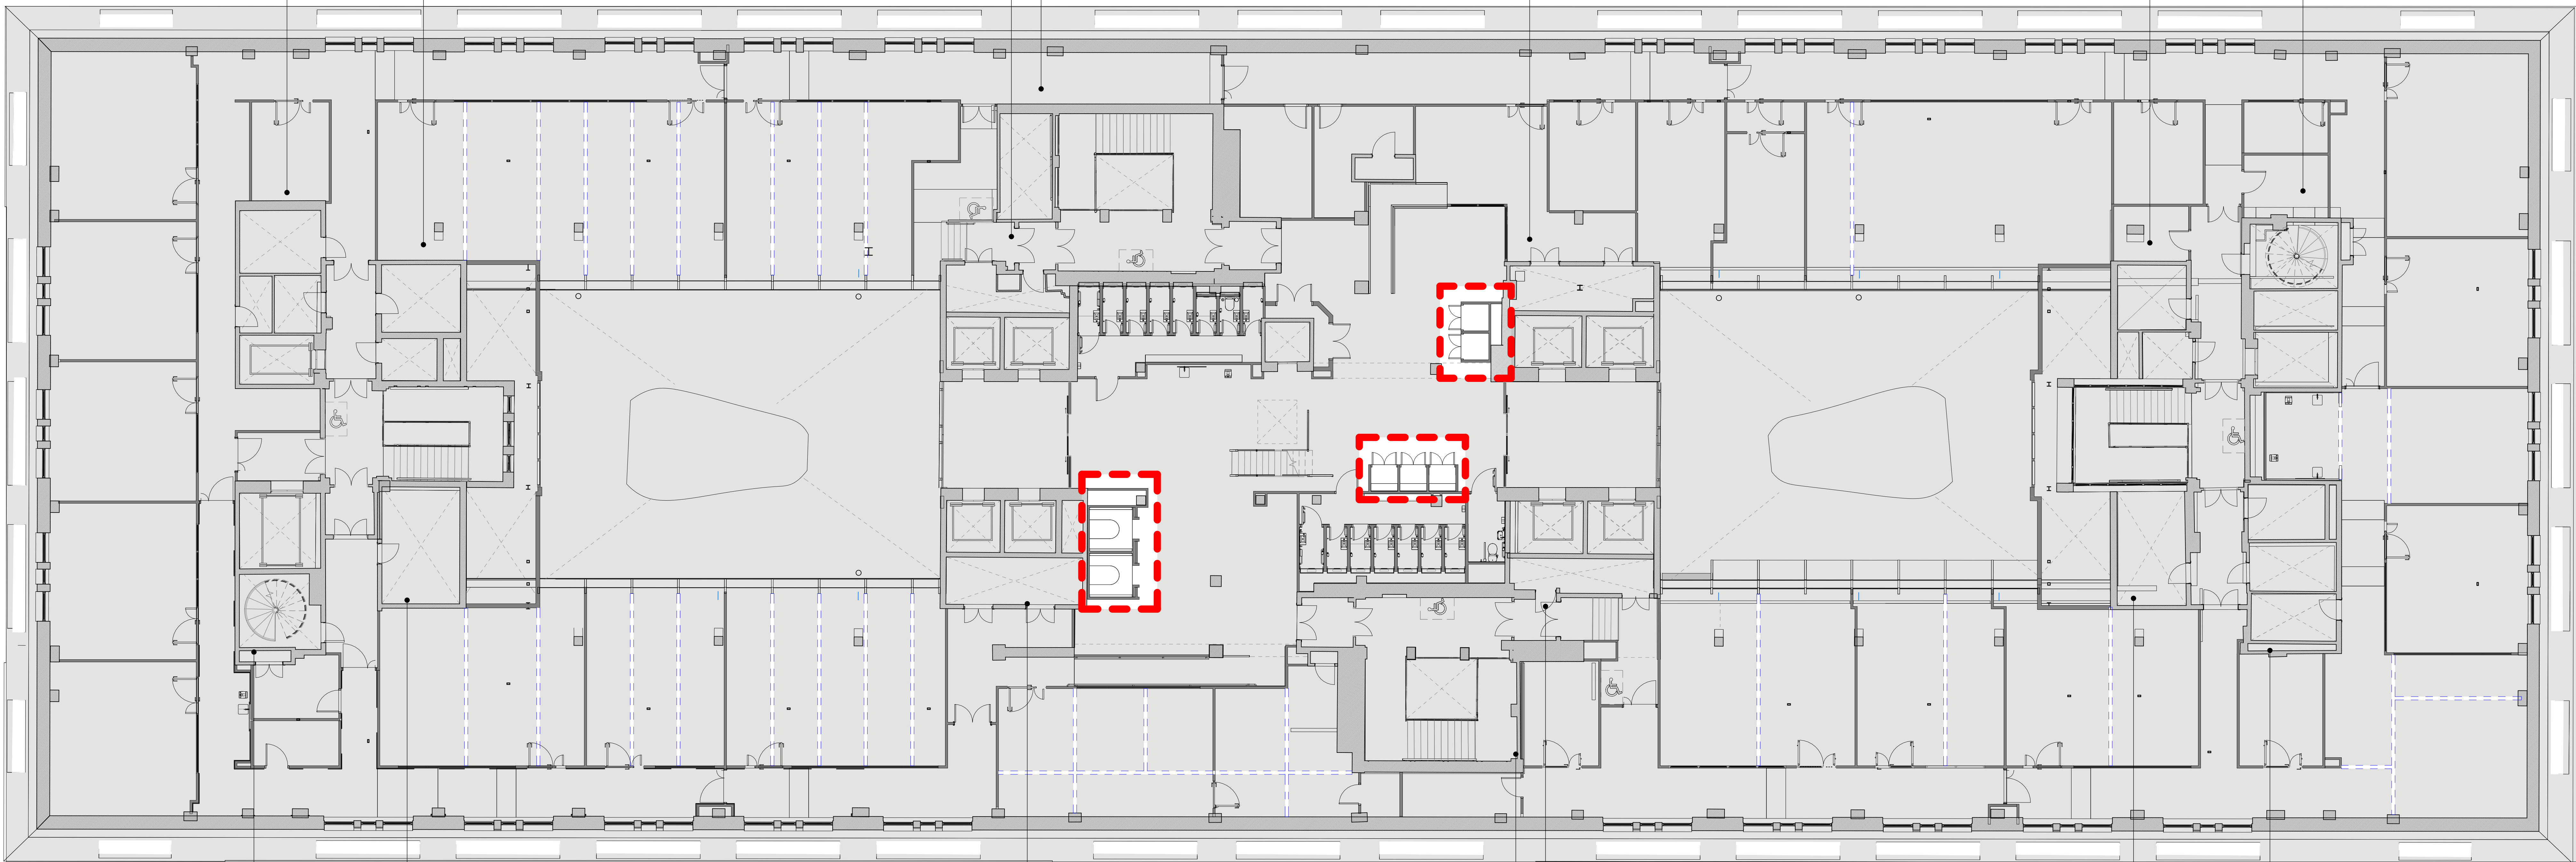

REFER TO DRAWING NO. 21593-CWA-VH-08-DR-A-0462
FOR ALTERATIONS TO RISERS.

1 Seventh Floor - Proposed
1:100