


THIS DRAWING IS COPYRIGHT. DO NOT SCALE FROM DRAWING.
THE CONTRACTOR AND THEIR SUB-CONTRACTORS ARE TO VERIFY
ALL DIMENSIONS ON SITE BEFORE MAKING SHOP DRAWINGS OR
COMMENCING MANUFACTURE.

Notes


- DO NOT SCALE FROM THIS DRAWING.
- THIS DRAWING SHALL BE READ IN CONJUNCTION WITH THE MECHANICAL SPECIFICATION, THE ARCHITECT'S DIMENSIONED LAYOUTS AND ALL OTHER RELEVANT CONTRACT DOCUMENTATION.
- ALL PLANT AND EQUIPMENT SHALL BE INSTALLED, REGULATED AND TESTED IN ACCORDANCE WITH THE MANUFACTURERS PRINTED INSTRUCTIONS.
- ALL INTERNAL HEATING AND CHILLED WATER PIPEWORK TO BE CARBON STEEL PIPEWORK TO BS 1387 THERMALLY INSULATED WITH POLYURETHANE CLASS 17 INSULATOR AND ALUMINIUM HAMMER CELL PROTECTIVE COATING.
- AUTOMATIC AIR VENTS SHALL BE FITTED ON ALL SYSTEM HIGH POINTS AND MANUAL DRAIN COCKS ON SYSTEM LOW POINTS.
- ALL PREWORK PENETRATIONS THROUGH FIRE RATED STRUCTURES OR BARRIERS TO BE SUITABLY FRESHENED.
- ALL VALVES TO BE FULLY ACCESSIBLE AND PROVIDED WITH IDENTIFICATION LABELS.
- THE CONTRACTOR SHALL ALLOW FOR TESTING, COMMISSIONING AND SETTING TO WORK ALL HEATING, CHILLED WATER AND VENTILATION SYSTEMS IN ACCORDANCE WITH THE RELEVANT CIBSE COMMISSIONING GUIDES AND THE BSRIA APPLICATION GUIDES.
- THE MECHANICAL CONTRACTOR SHALL BE RESPONSIBLE FOR THE CO-ORDINATION OF THEIR WORKS WITH ALL OTHER TRADES.

NEW DUCTWORK
REMOVED CLEANED AND RE-INSTATED DUCTWORK

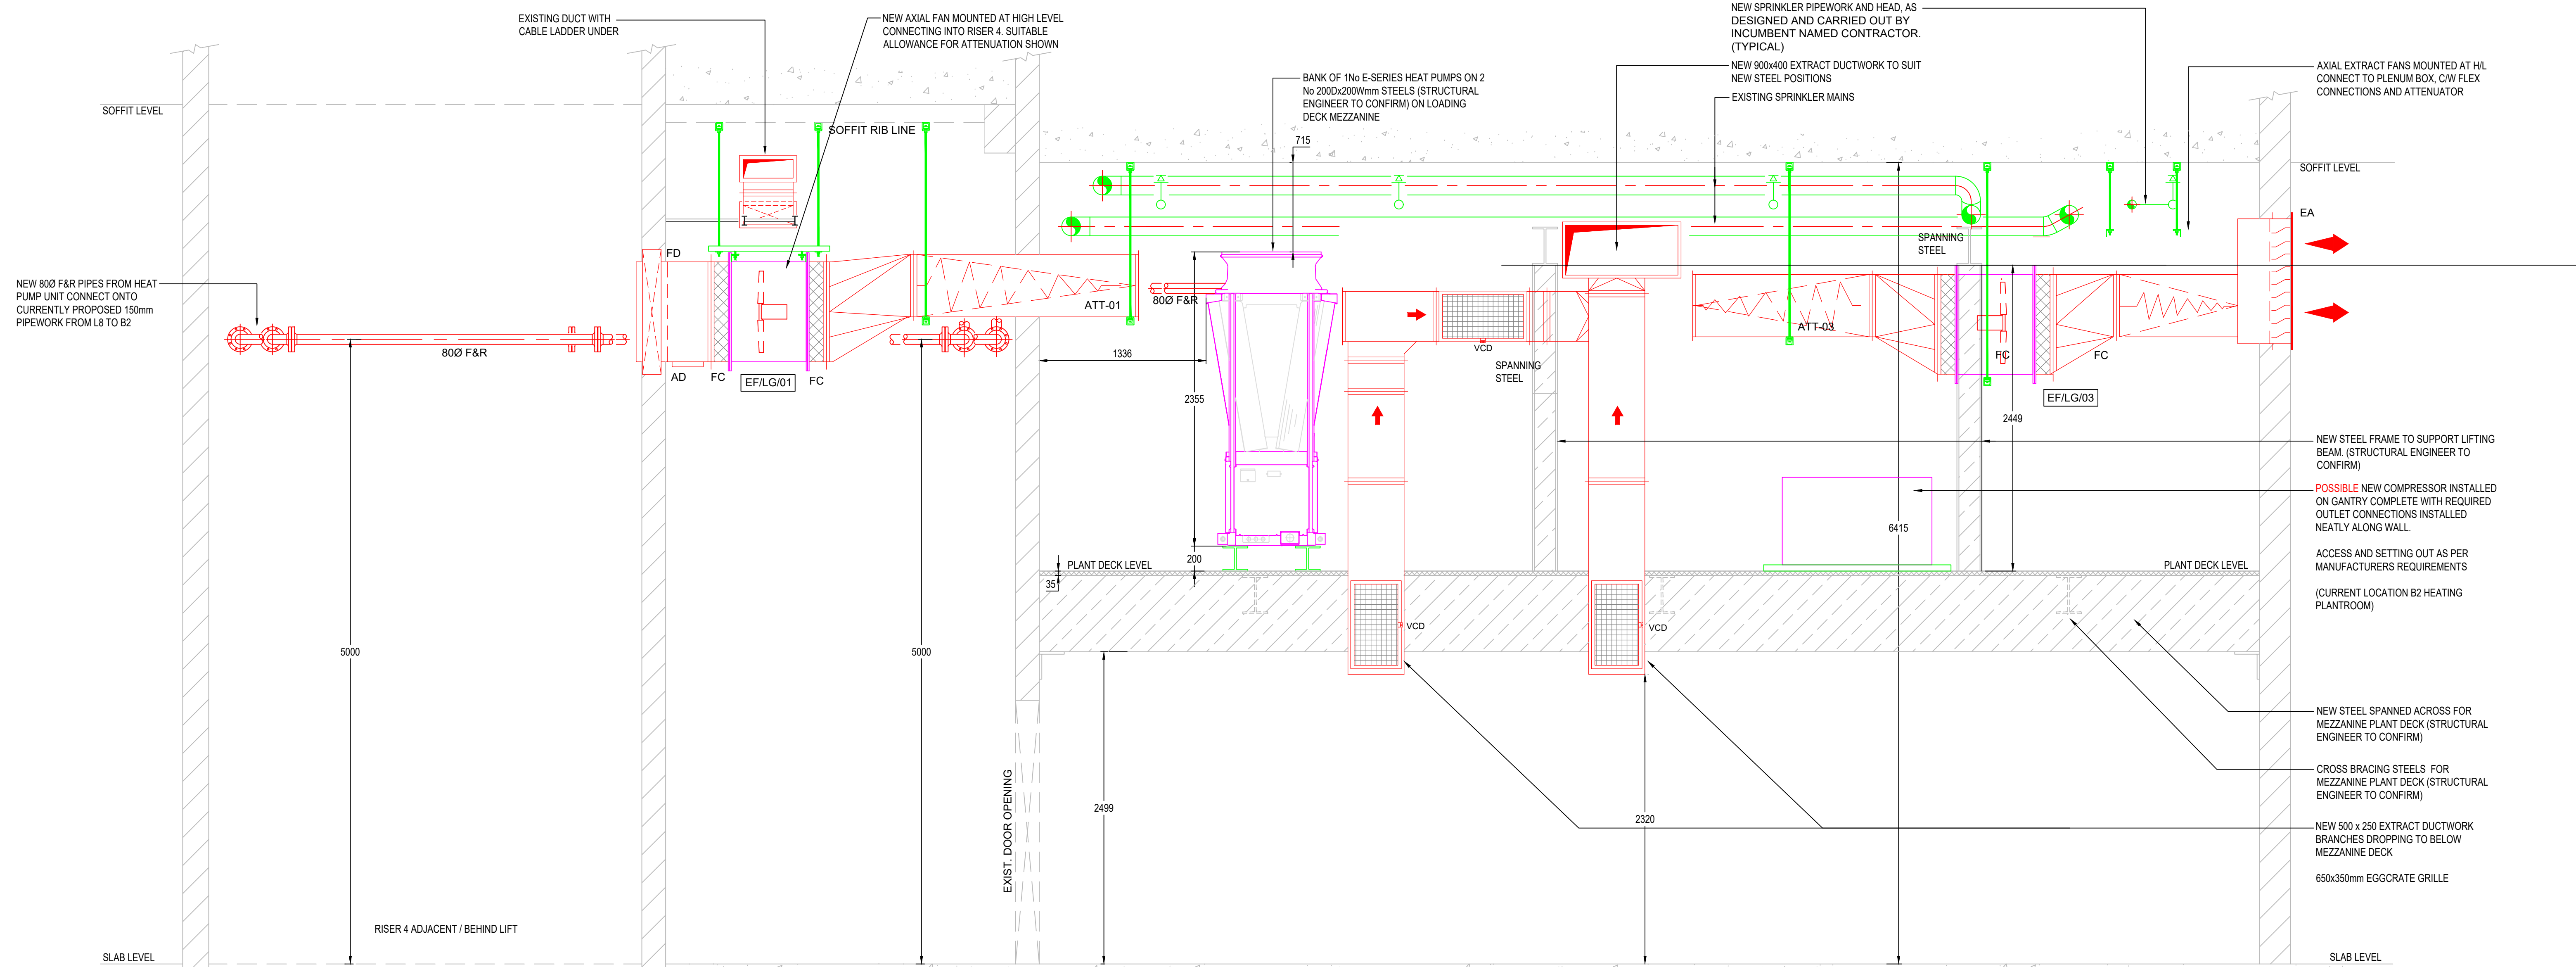


SECTION A-A

SCALE 1:25

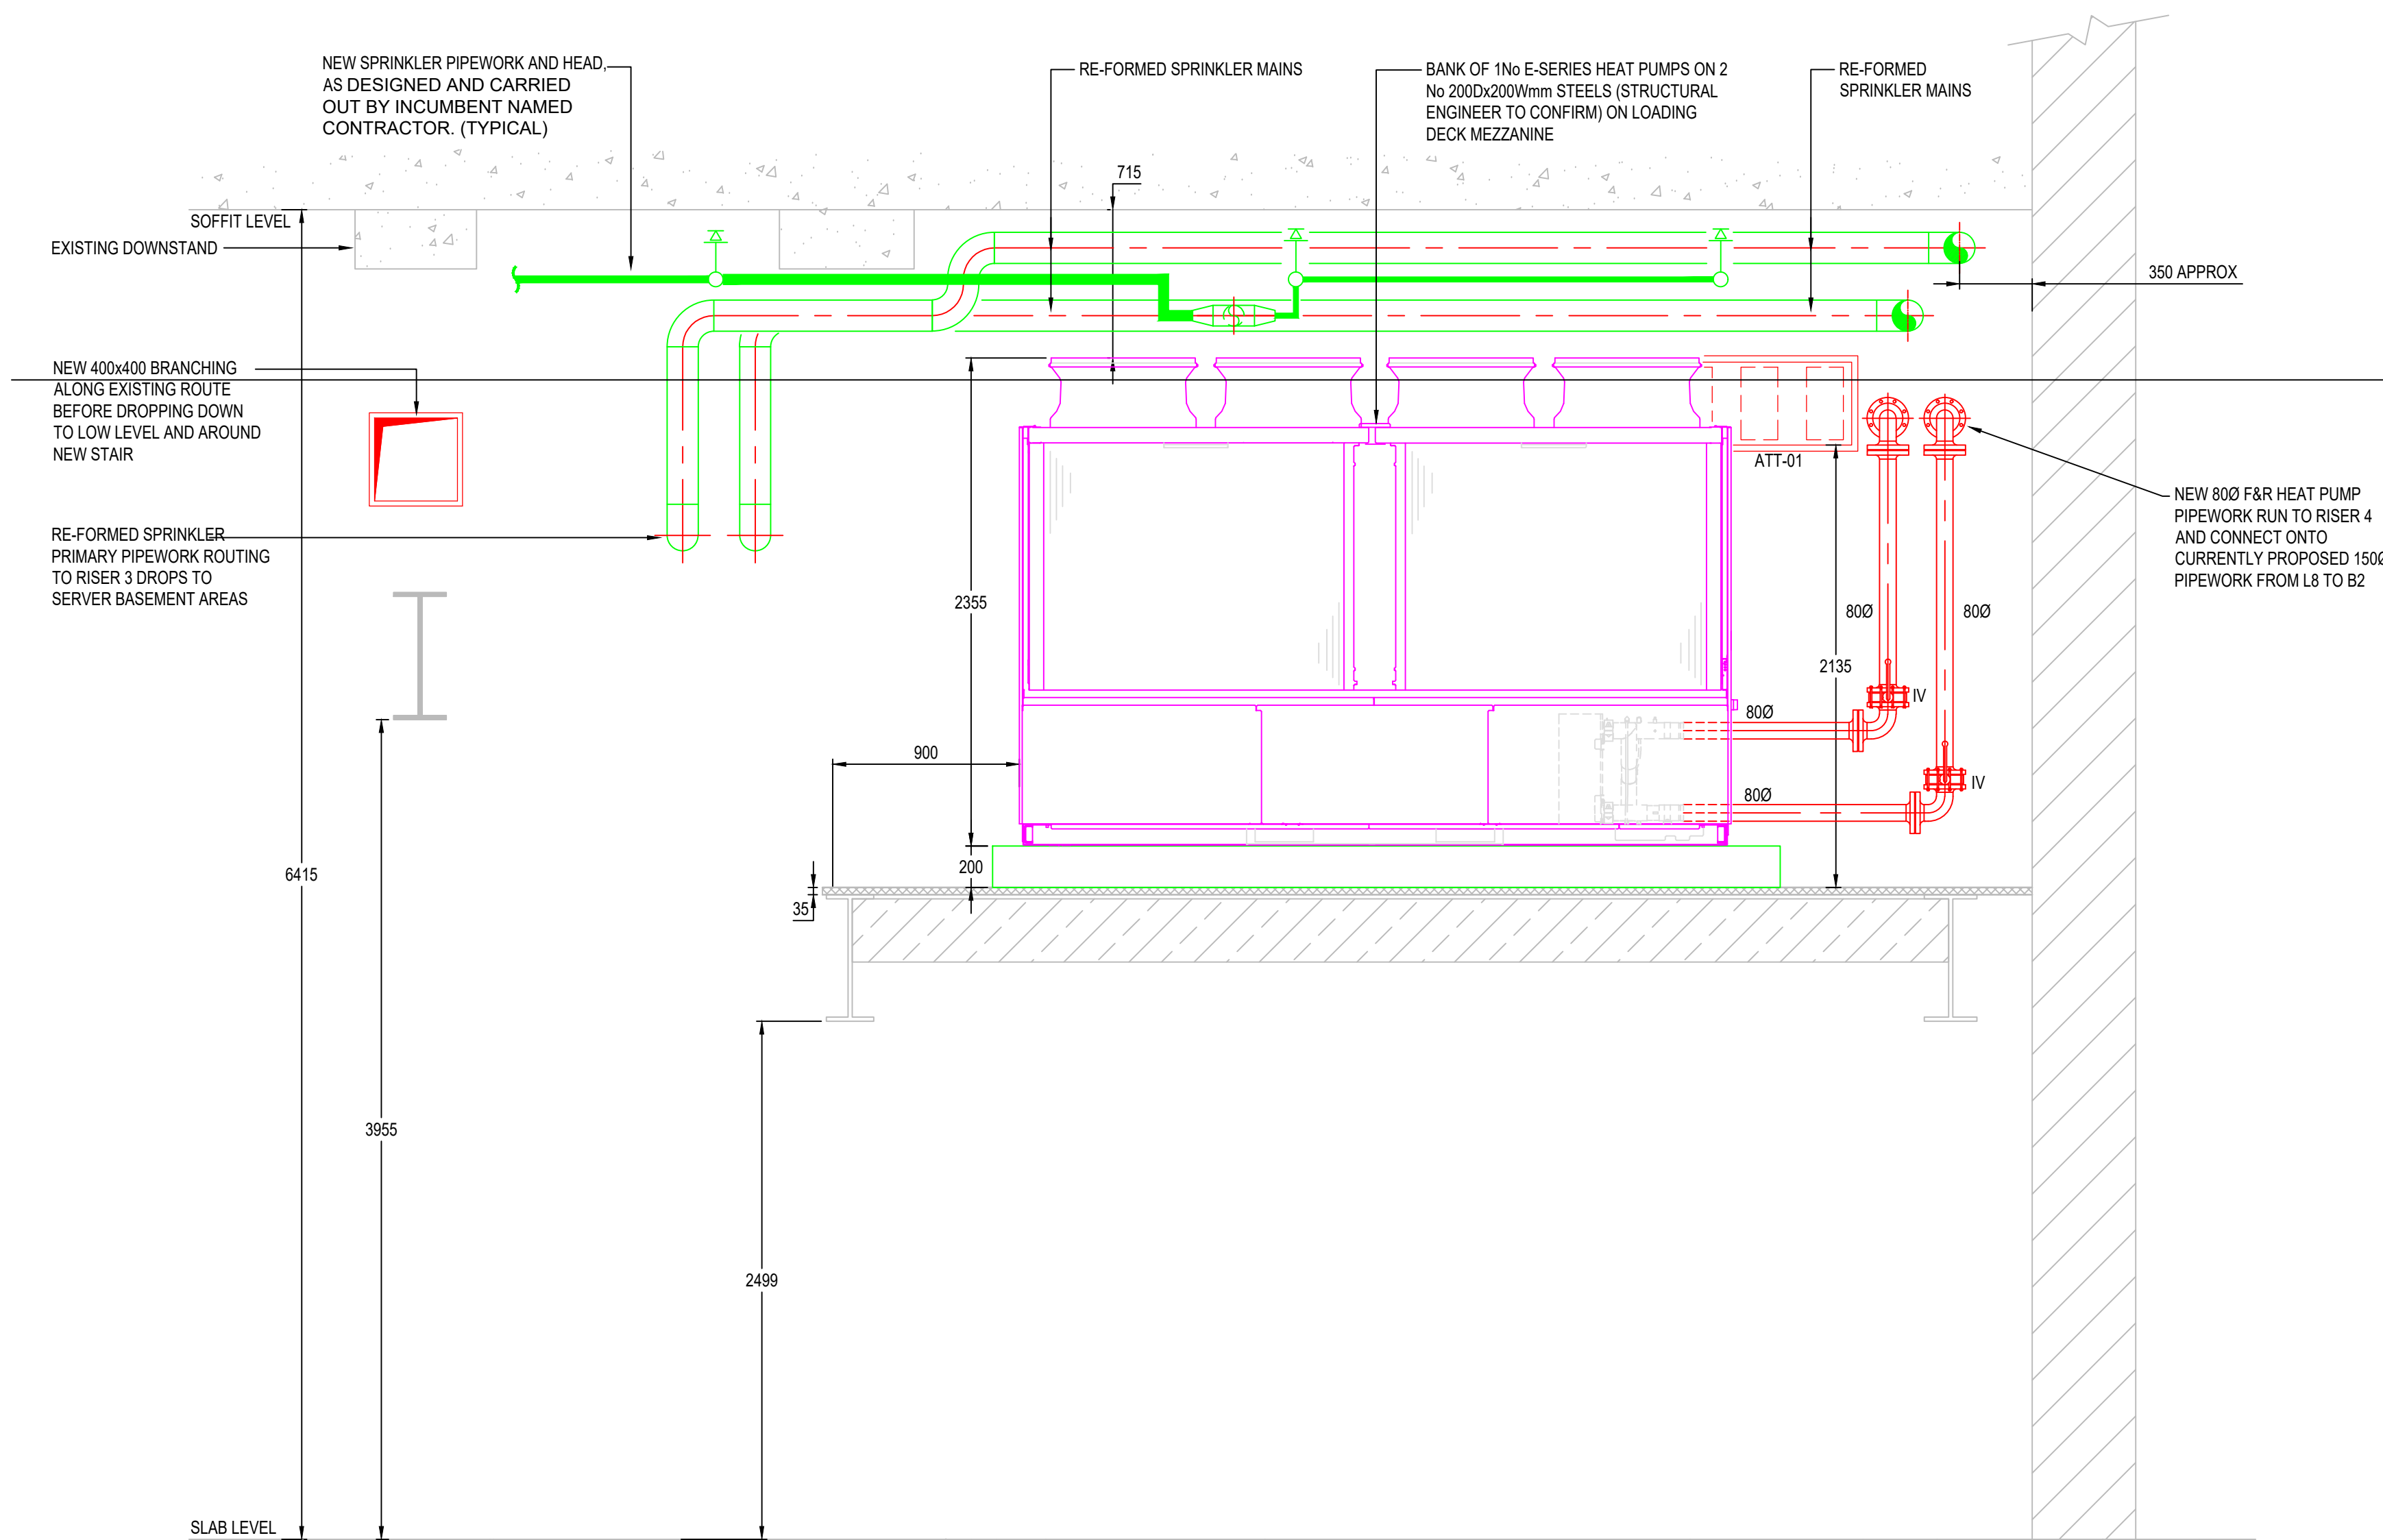

SECTION B-B
H/L DUCT SECTION OMITTED FOR CLARITY

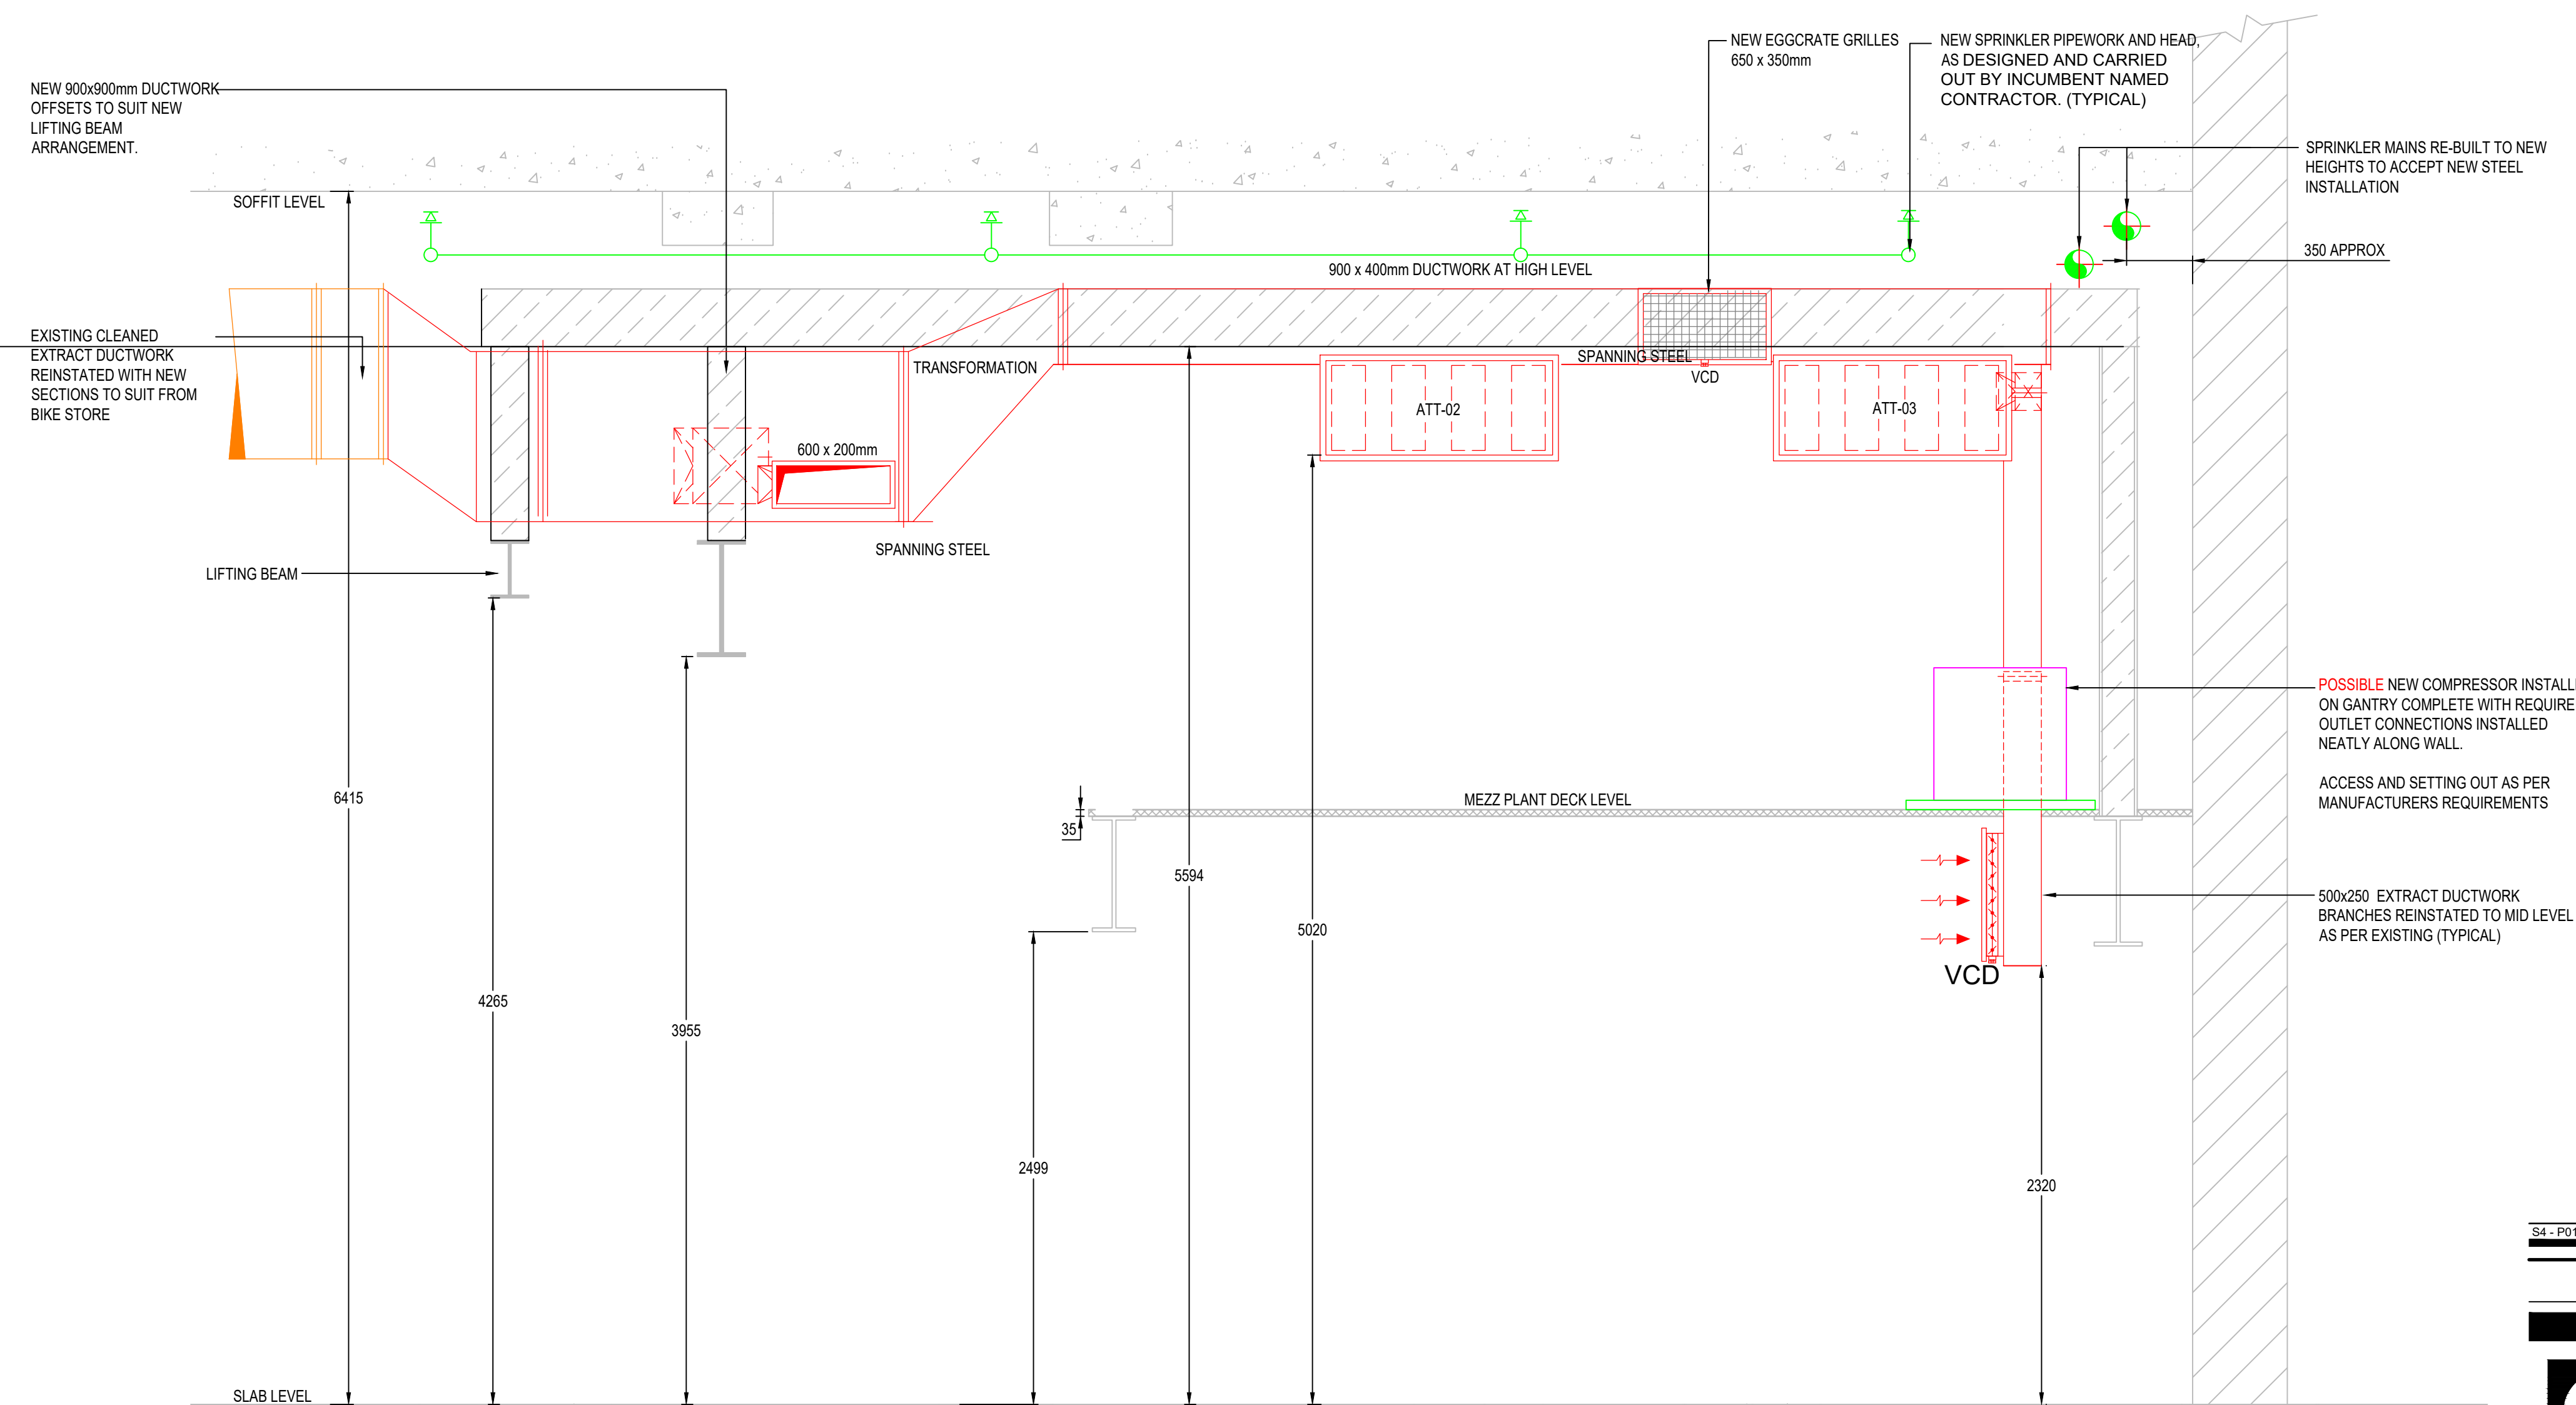

SECTION C-C

S4-P01 02/11/2023 INFORMATION ISSUE T.S. T.E.

STAGE 4

KJ Tait

OXFORD VICTORIA HOUSE
DEVELOPMENT Ltd
VICTORIA HOUSE, LONDON, WC1B 4DA

MECHANICAL SERVICES
LOADING DECK PLANT LEVEL SECTIONS
SHEET 3 OF 3

DESIGNED BY T.E. DRAWN BY T.E.
KJT JOB No. L3221 1:25 @ A0

JOB No. KJT-ZZ-LG-DR-M-5803 S4-P01