



# PLANNING


MONTPELIER GROVE

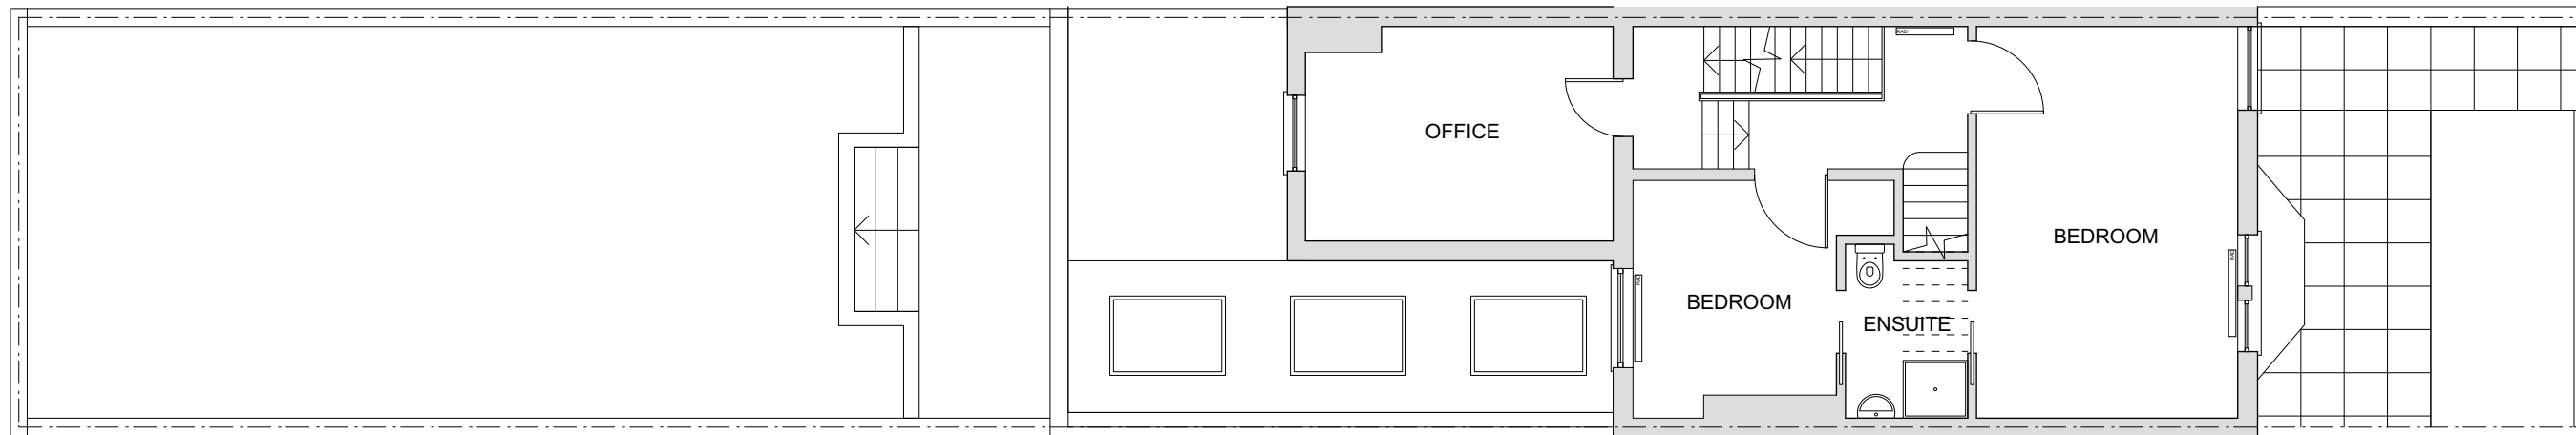

1 PROPOSED SECOND FLOOR PLAN  
11

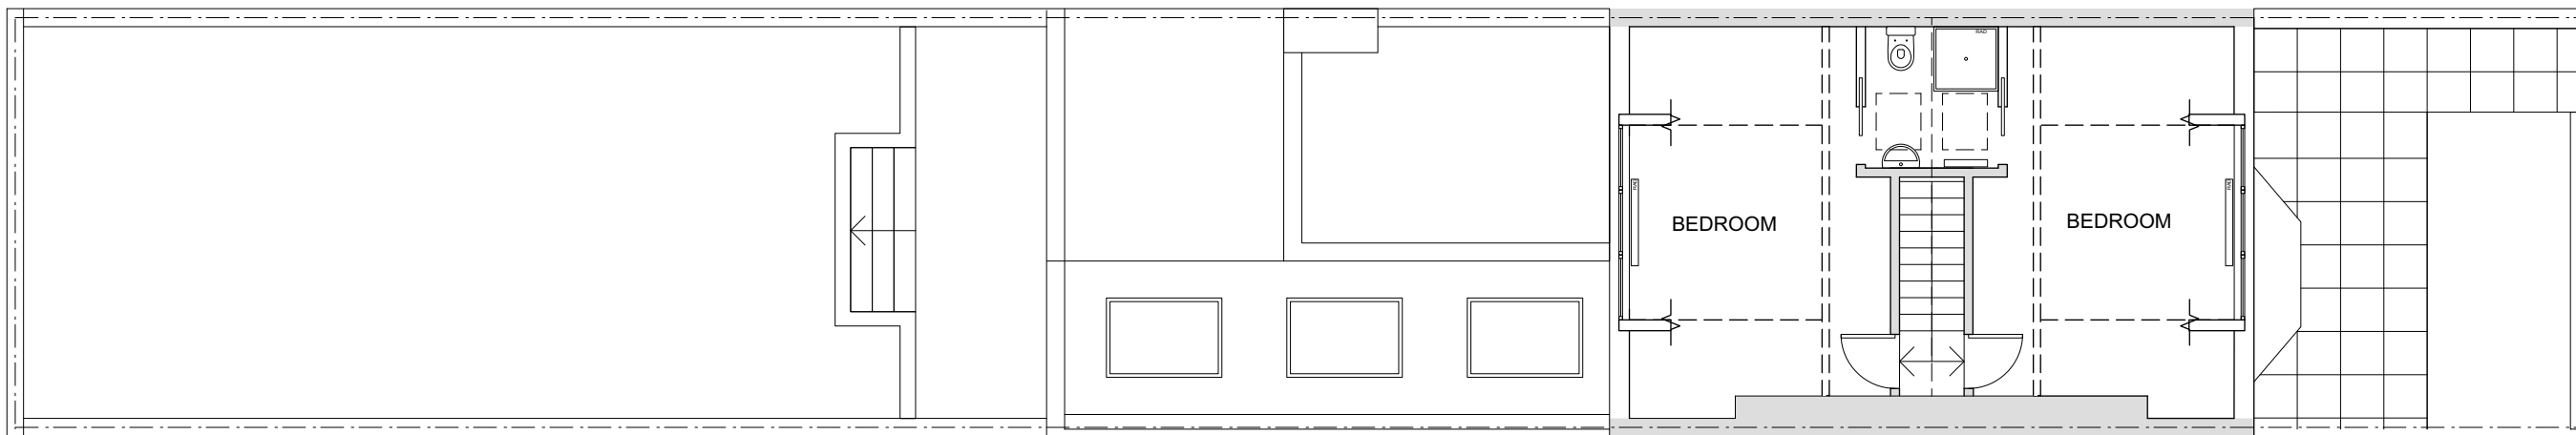

2 PROPOSED THIRD FLOOR PLAN  
11

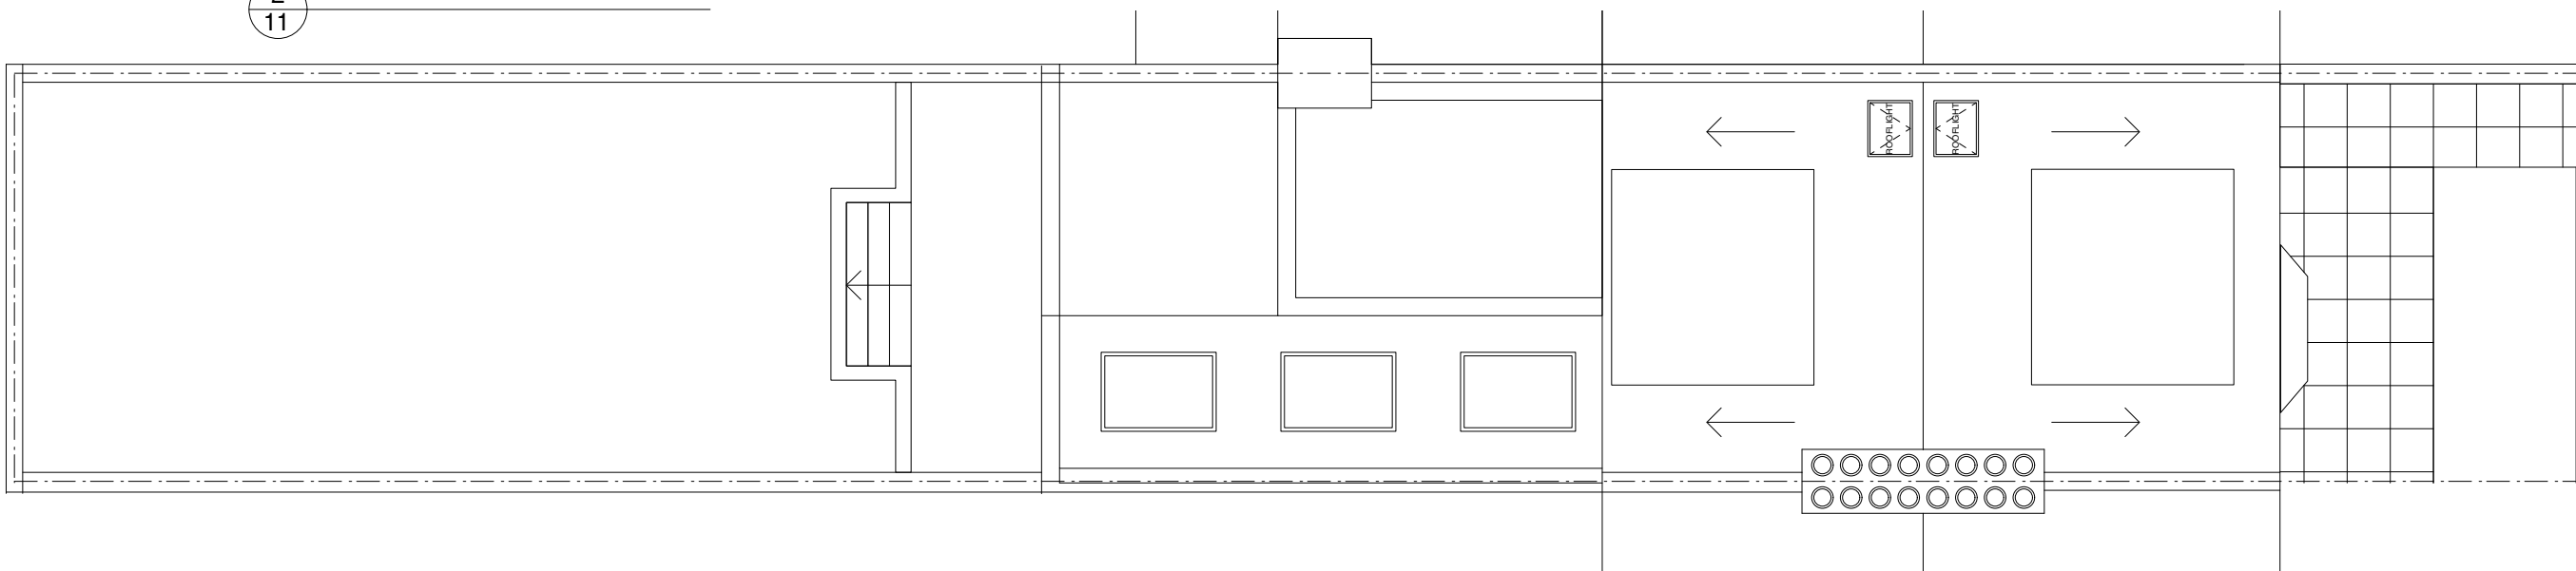

3 PROPOSED ROOF PLAN  
11

