

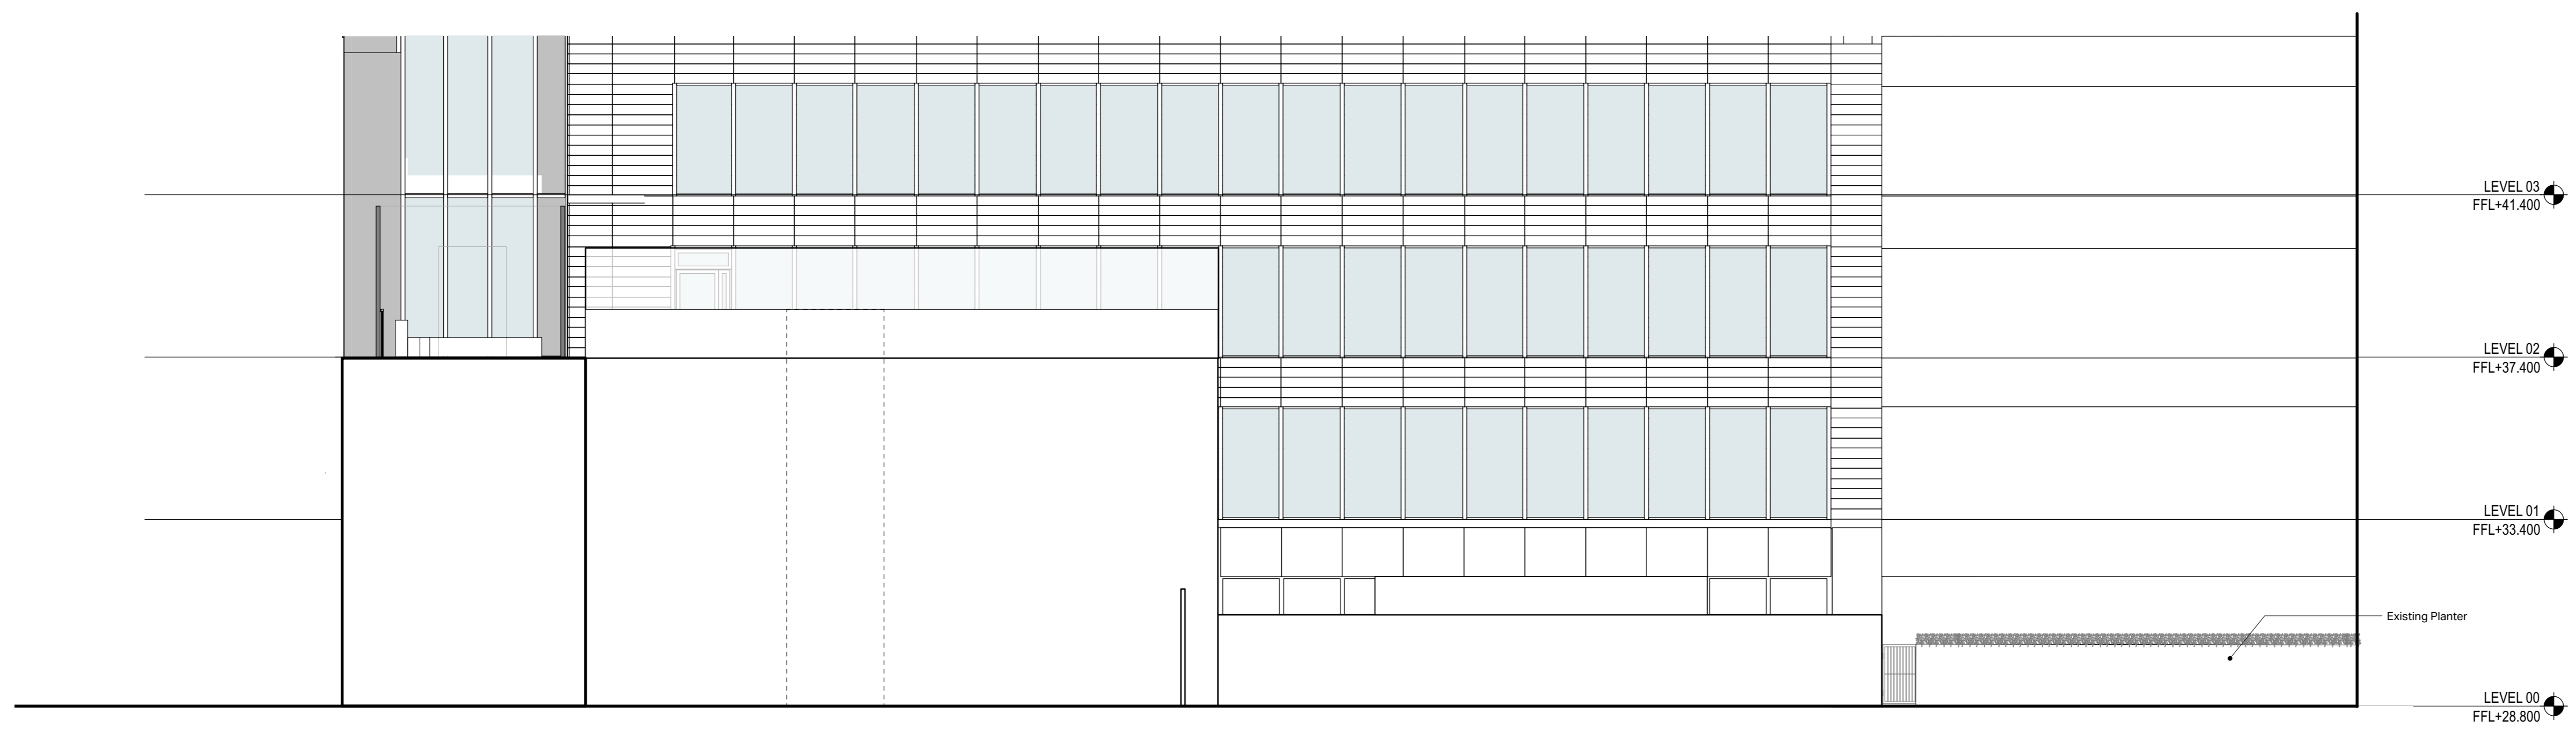



All dimensions must be checked on site

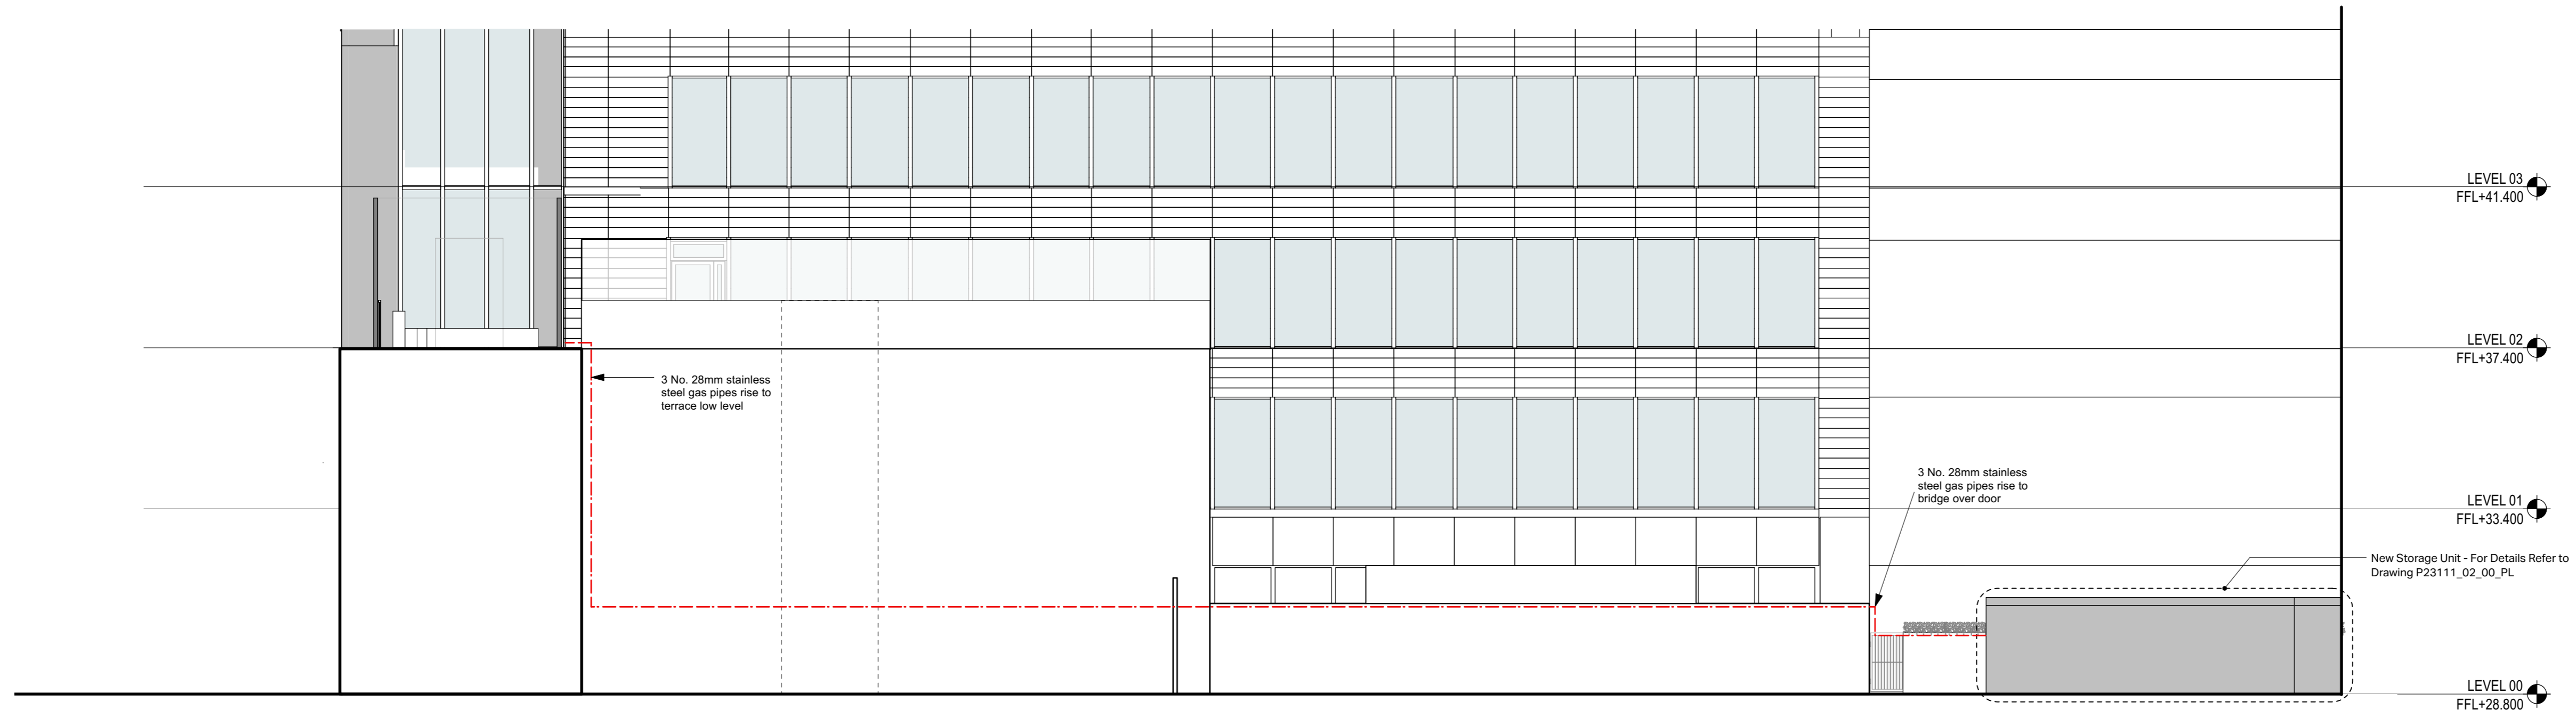

1 Existing Long Elevation
Scale: 1:100

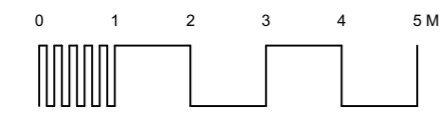

2 Proposed Long Elevation showing pipe route
Scale: 1:100

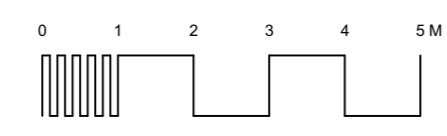

Rev	Revision	By	Date	Chk'd	Date
C	Minor Updates	NB	18.01.24	AS	18.01.24
B	Minor Updates	NB	17.01.24	AS	17.01.24
A	Updates Following Comment	NB	17.01.24	AS	17.01.24
-	Initial Issue For Comment	NB	16.01.24	AS	16.01.24



BULB INTERIORS, PRIORY COURT, WOOD LA
NE BEECH HILL, BERKSHIRE RG7 2BJ
T: 01189 889200 F: 01189 889350
www.bulbinteriors.com

Architect
STUDIO SUTTON
Studio Sutton Limited
Studio 105, Metal Box Factory
30 Great Guildford Street
London SE1 0HS
United Kingdom
E: studio@studiosutton.co.uk
W: www.studiosutton.co.uk

Client
BRITISH LAND
Project
**20 TRITON STREET
LONDON
NW1 3BF**

Title
**LONG ELEVATION
SHOWING PIPE ROUTE**

Scale	Date	Designer/Drawn By	Checked By / Date
1:100@A1	18.01.24	NB	AS

Drawing Number				
Project No.	Drawing Nos	Floor	Detail	Rev
P23111	03	00	PL	C