

EXISTING 1:50




Copyright © Absolute Lofts
This drawing which is the property of Absolute Lofts is the subject of Intellectual Property Rights including copyright and design right and shall not be reproduced, copied, loaned or submitted to any other party without the written consent of Absolute Lofts.

This drawing is not to be scaled. Only figured dimensions to be taken. Any discrepancies to be reported to the Absolute Lofts prior to setting out or ordering of any materials.



EXISTING SECTION B-B

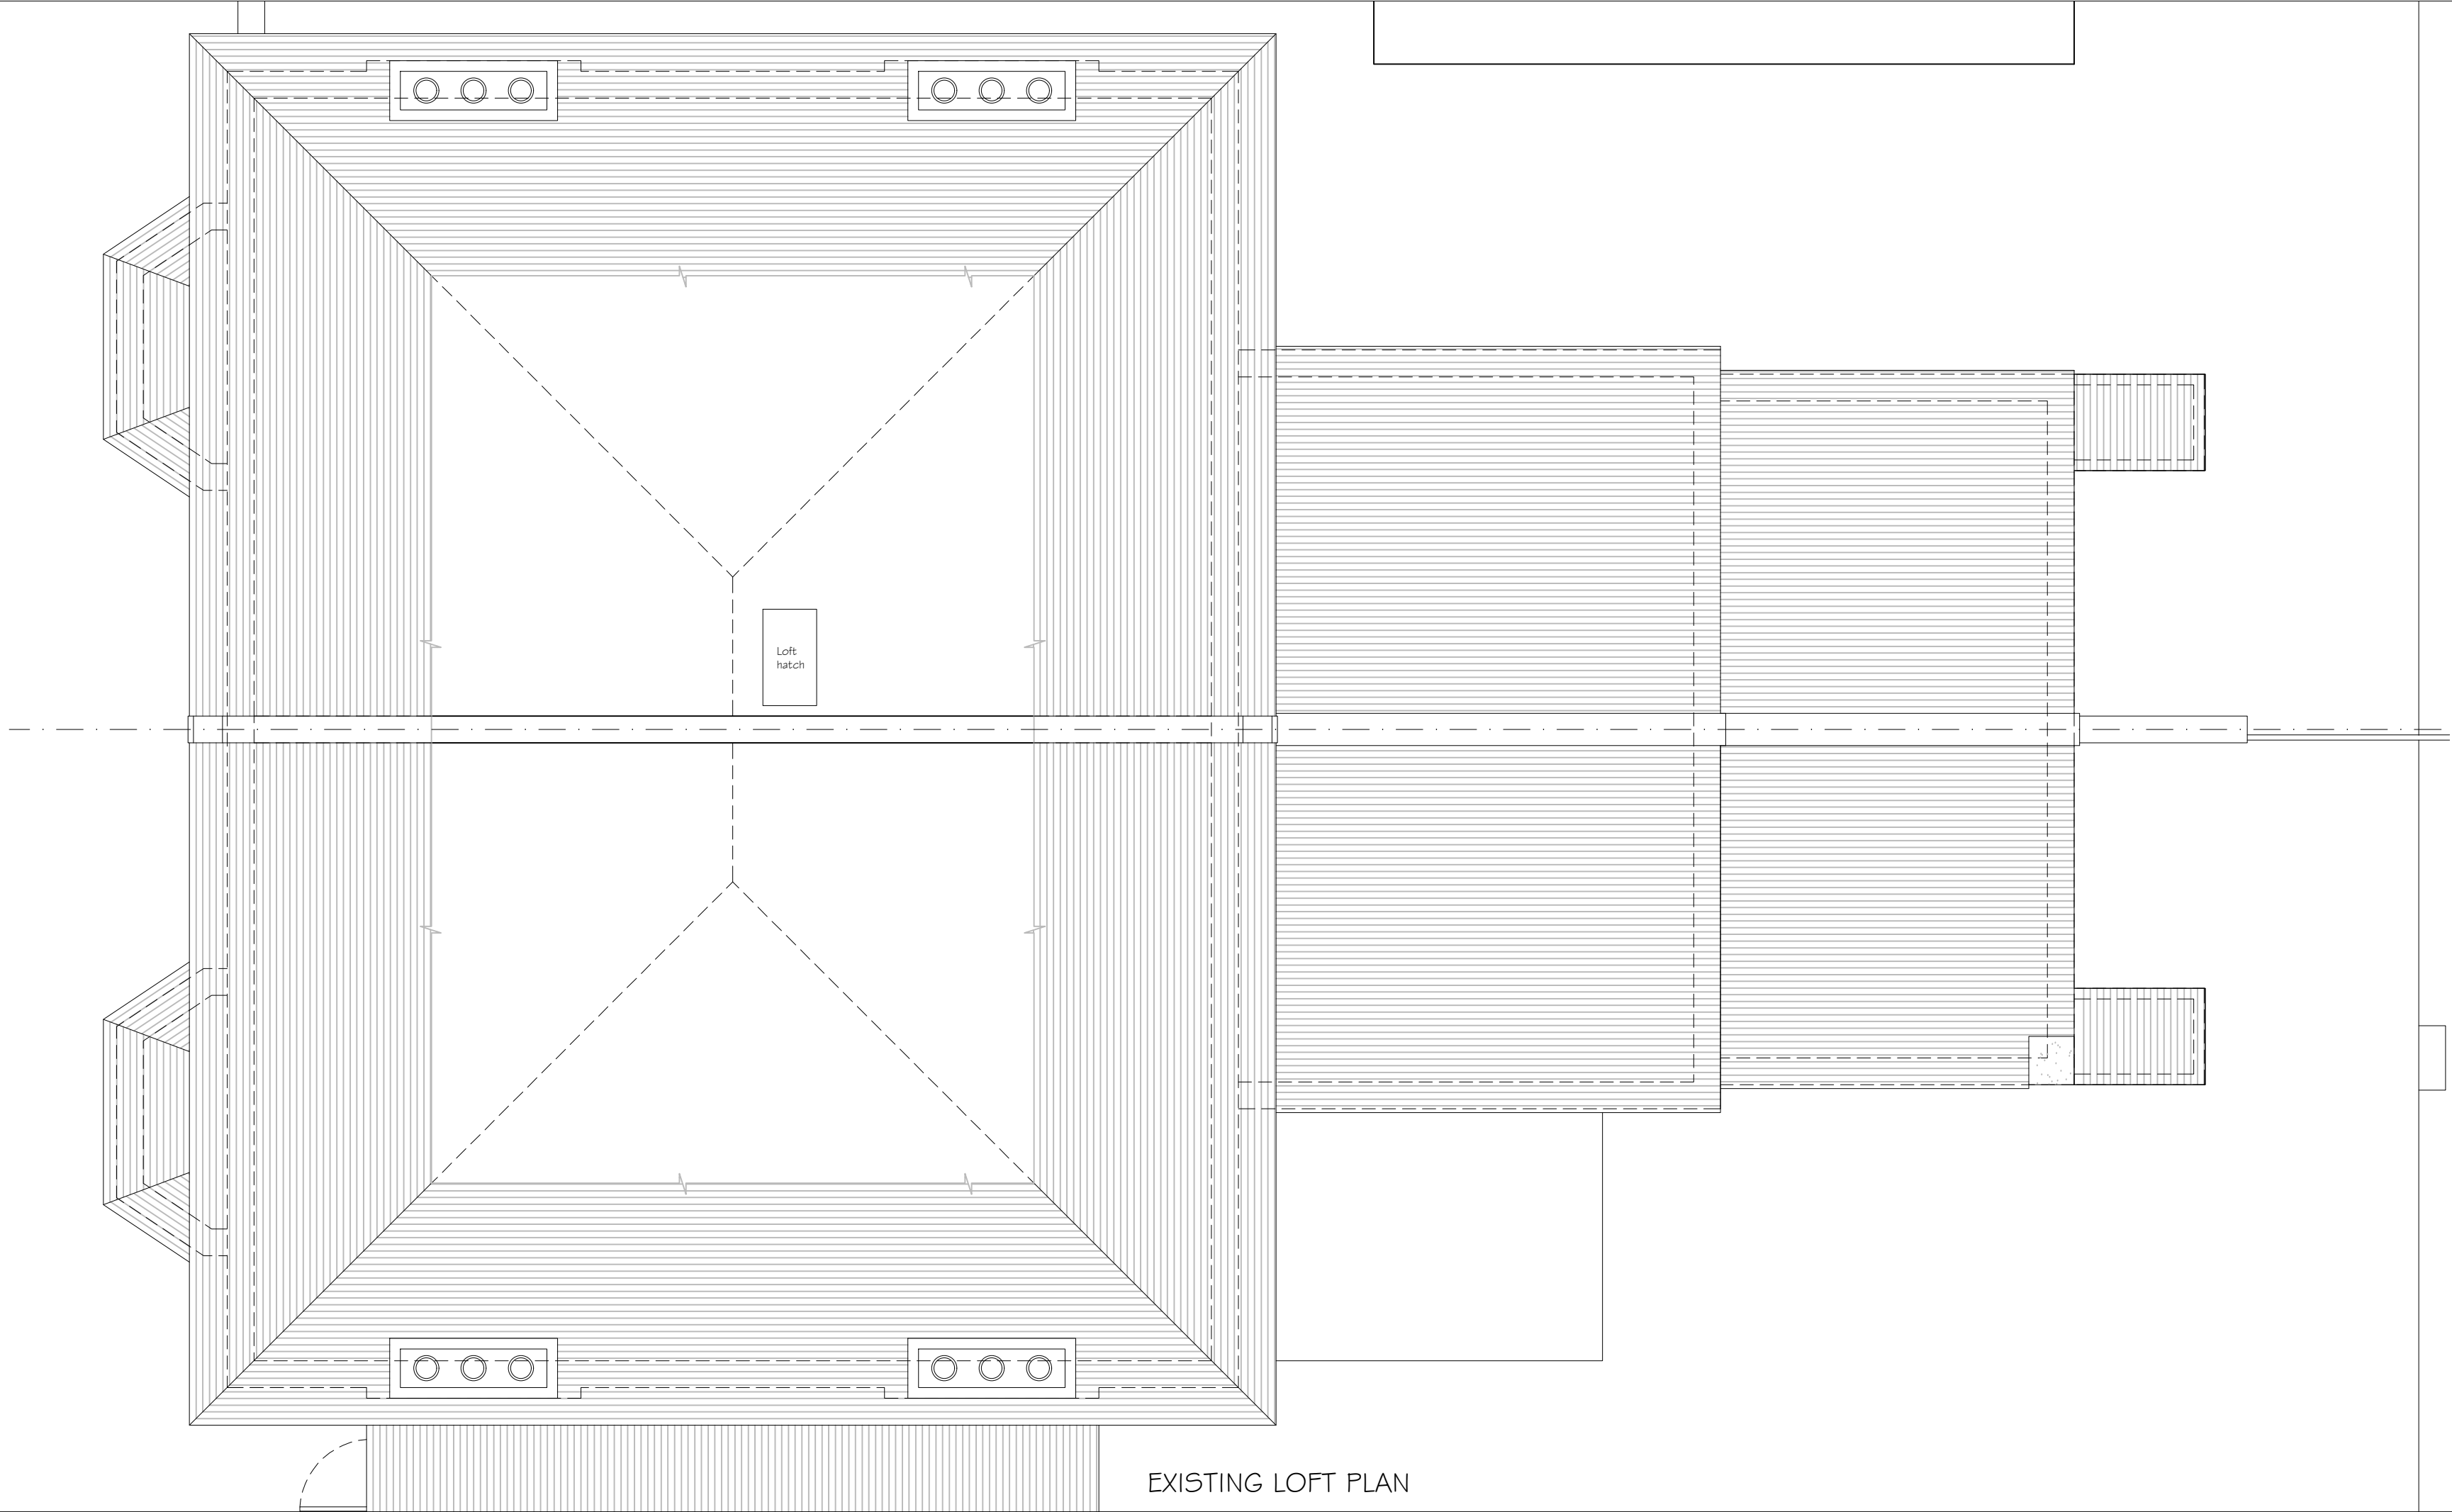

EXISTING LOFT PLAN



Project

LOFT CONVERSION AT
7 WEECH ROAD FLAT 5
LONDON
NW6 1DL

Client

MR. CHAMPANERIA
7 WEECH ROAD FLAT 5
LONDON
NW6 1DL

Drawing Title

EXISTING PLAN &
SECTION

Scale	Drawn	Checked	Authorised
1:100 / 1:50 @ A1		-	-
	FEBRUARY 2023	-	-

Drawing Number	Rev
ST_FEB 23_7 WEE_002	-