




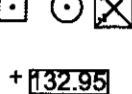
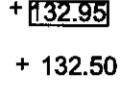
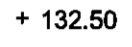
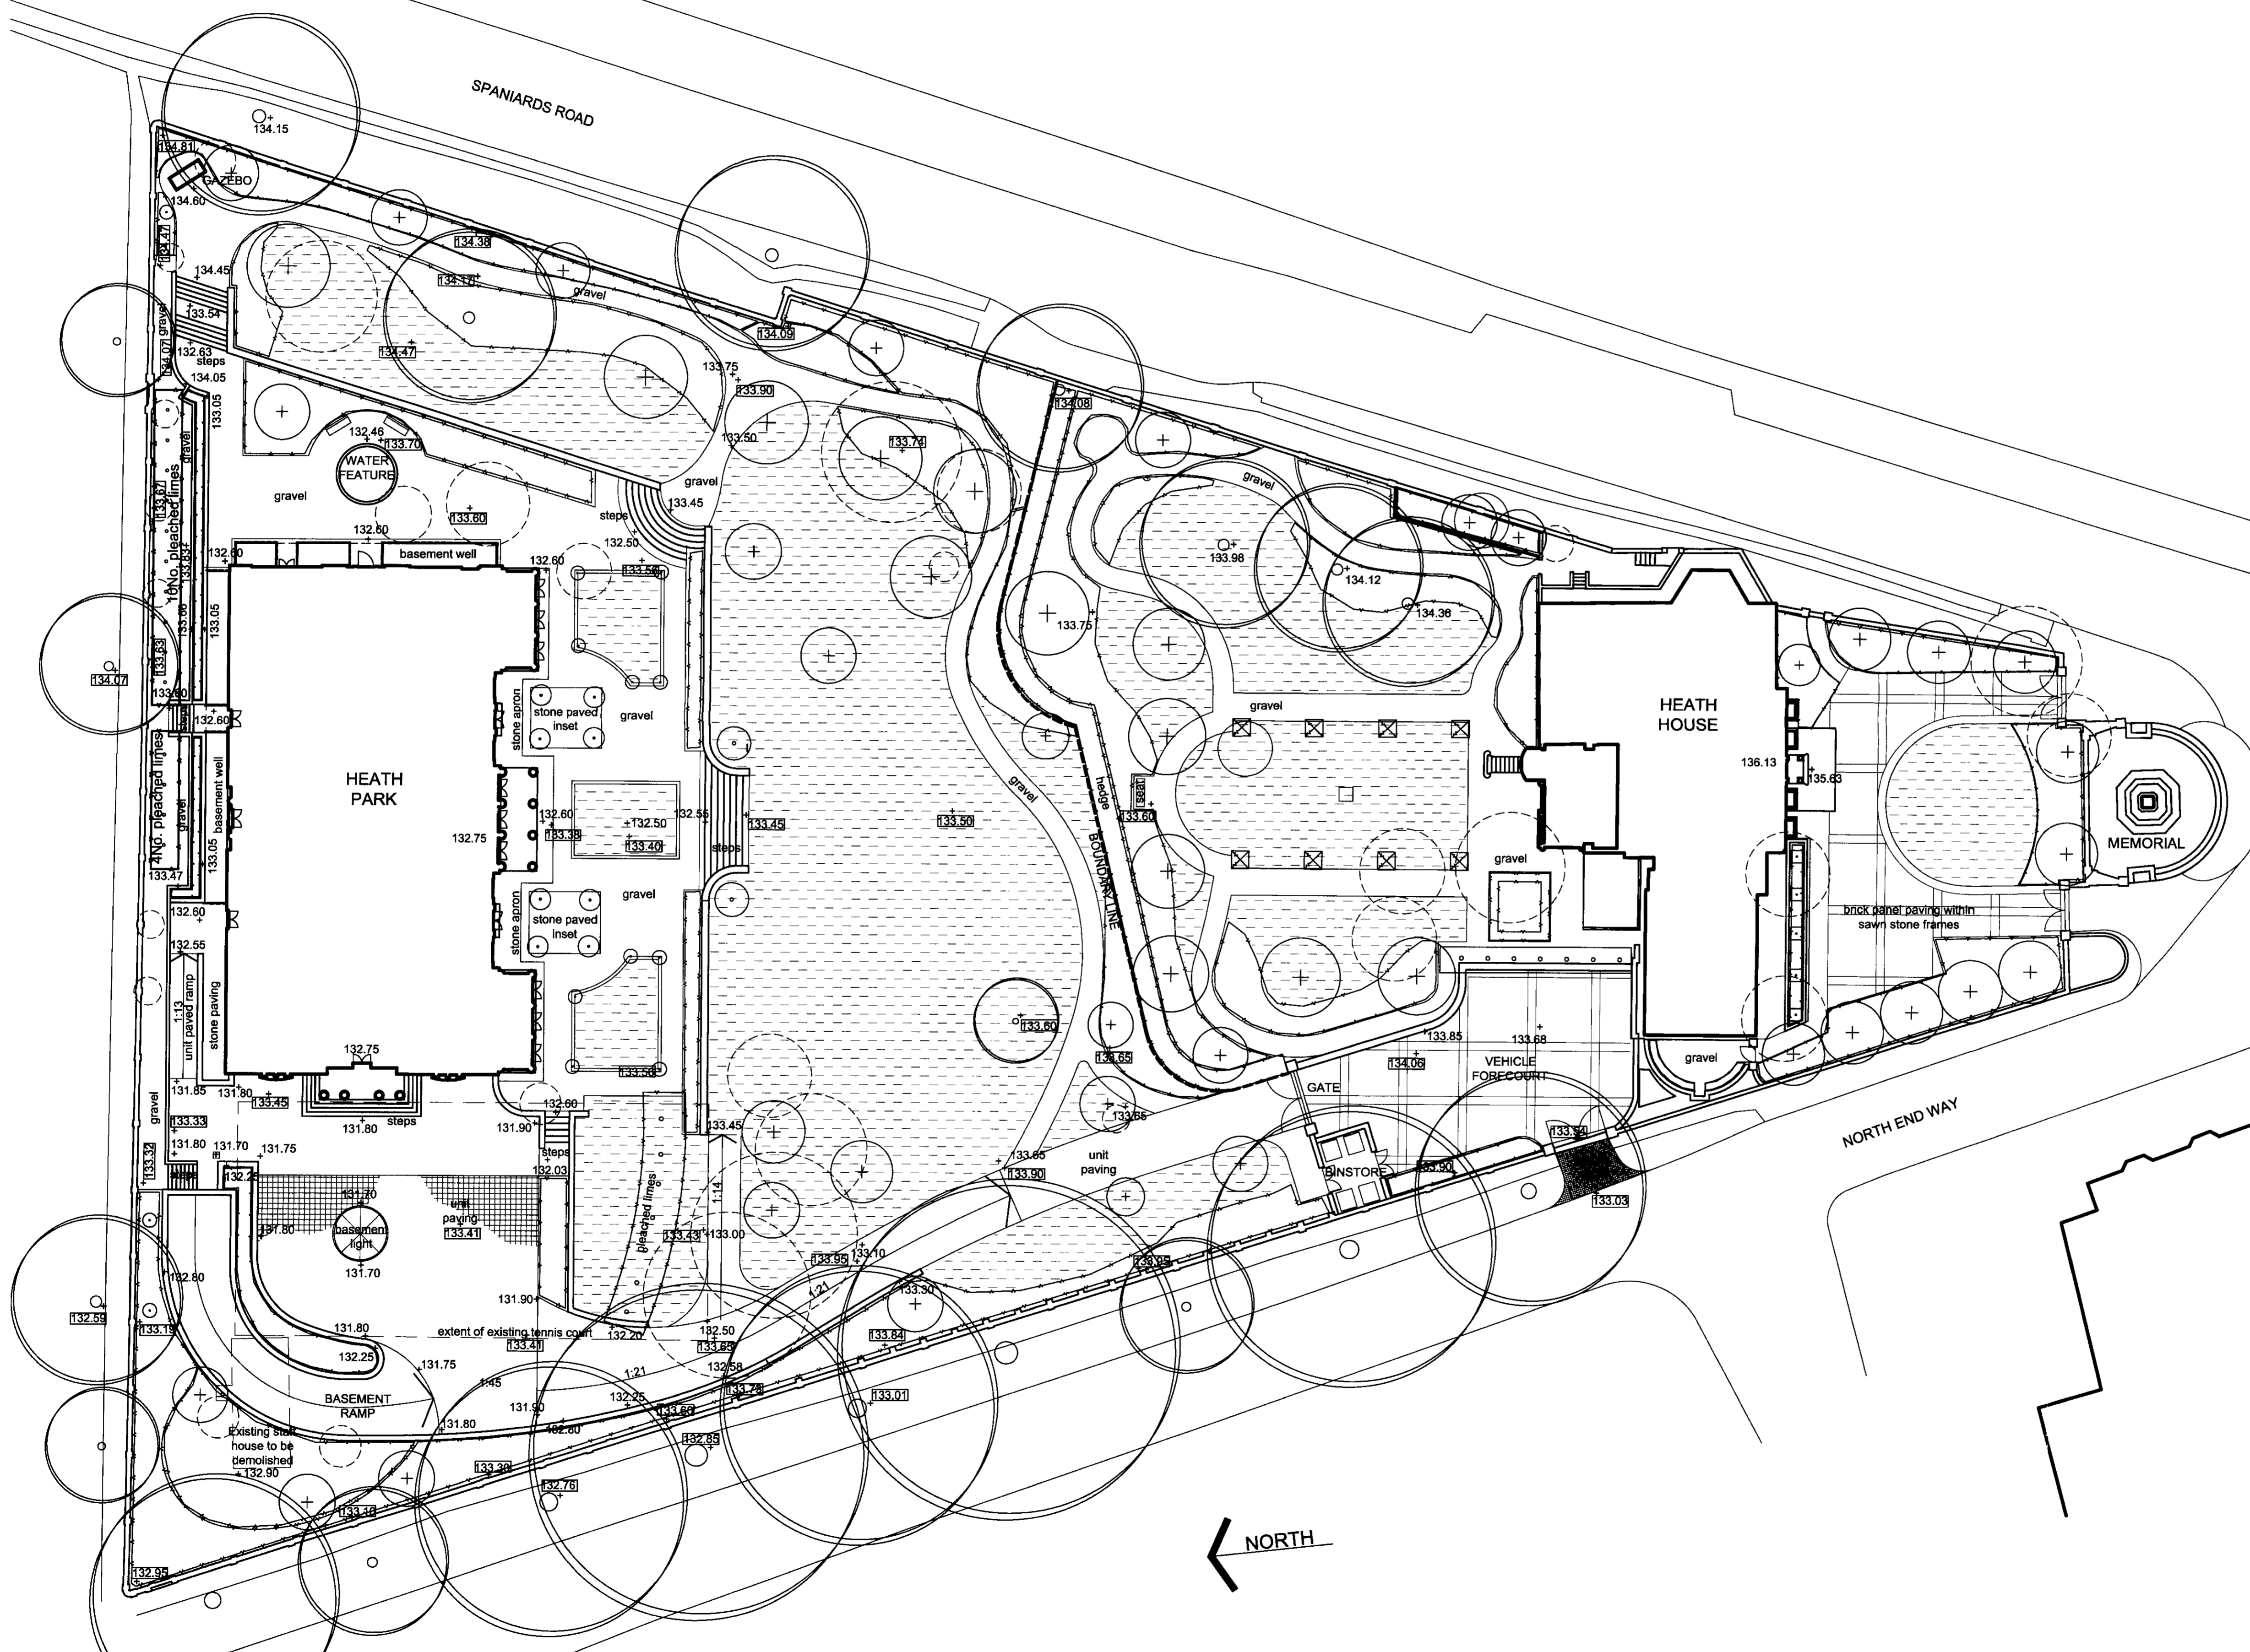


-  TREE TO BE REMOVED
-  EXISTING TREE
-  PROPOSED TREE
-  PLANT BED
-  GRASS AREA
-  TOPIARY PLANTS
-  EXISTING LEVEL
-  PROPOSED LEVEL



2008/07/27/LR1
 2008/07/21/PR1
 FOR INFORMATION ONLY

CLIENT	HUSH PROPERTIES
ADDRESS	HEATH HOUSE & PARK
TITLE	MASTER LAYOUT
JOB/DRAWING NO	7181.30.06
REVISION	
SCALE	1:250 @ A1
DATE	JULY 2008


Clifton
 NURSERIES
 5A CLIFTON VILLAS, LONDON W9 2PH
 T: 020 7286 6622 F: 020 7286 5655
 www.clifton.co.uk Email: clifton@clifton.co.uk