


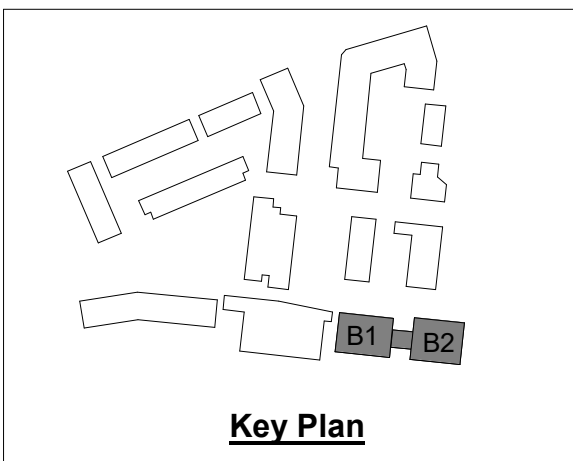

1. MNP drawings are to be read in conjunction with:
 - General notes drawing:
AG2-MNP-XX-XX-DR-S-101001
 - Relevant documents, Specifications, Architectural and Services drawings, including approved building work drawings.
 - Building Information Model (BIM)
2. All dimensions are in mm except levels which are in metres and relate to [ordnance datum].
3. Do not scale from this drawing. Work to figured dimensions only.
4. The contractor should notify CA of any discrepancies between the structural drawings and specifications or other drawings before work commences.

1 : 100

RC Ground Beam Key	
Ground Beam Ref.	Ground Beam Size (W x Dp)
CGB01	750x750 Deep


1 Pile Pilecap						
Pilecap Ref.	Pile Dia (A)	Pilecap Width (B)	Pilecap Length (C)	Pilecap Thickness (D)	Pile Embedment (E)	Pilecap Edge Distance (F)
PC1	450	1000	1000	1200	75	150
PC1A	600	900	900	1500	75	150

2 Pile Pilecap							
Pilecap Ref.	Pile Dia (A)	Pilecap Width (B)	Pilecap Length (C)	Pilecap Thickness (D)	Pile Embedment (E)	Pilecap Edge Distance (F)	Pile Centres (G)
PC2	450	1000	2100	1200	75	150	1350
PC2A	600	1100	2700	1500	75	150	1800

3 Pile Pilecap								
Pilecap Ref.	Pile Dia (A)	Pilecap Width (B)	Pilecap Length (C)	Pilecap Thickness (D)	Pile Embedment (E)	Pilecap Edge Distance (F)	Pile Centres (G)	Pilecap End/Side (H)
PC3	450	2100	1920	1200	75	150	1350	750
PC3A	600	2700	2460	1500	75	150	1800	900

6 Pile Pilecap								
Pilecap Ref.	Pile Dia (A)	Pilecap Width (B)	Pilecap Length (C)	Pilecap Thickness (D)	Pile Embedment (E)	Pilecap Edge Distance (F)	Pile Centres (G1)	Pile Centres (G2)
PC6	600	2700	4500	1500	75	150	1800	1800

9 Pile Pilecap								
Pilecap Ref.	Pile Dia (A)	Pilecap Width (B)	Pilecap Length (C)	Pilecap Thickness (D)	Pile Embedment (E)	Pilecap Edge Distance (F)	Pile Centres (G1)	Pile Centres (G2)
PC9	450	4350	6000	1500	75	150	1800	2625
PC9A	600	4500	4500	1500	75	150	1800	1800

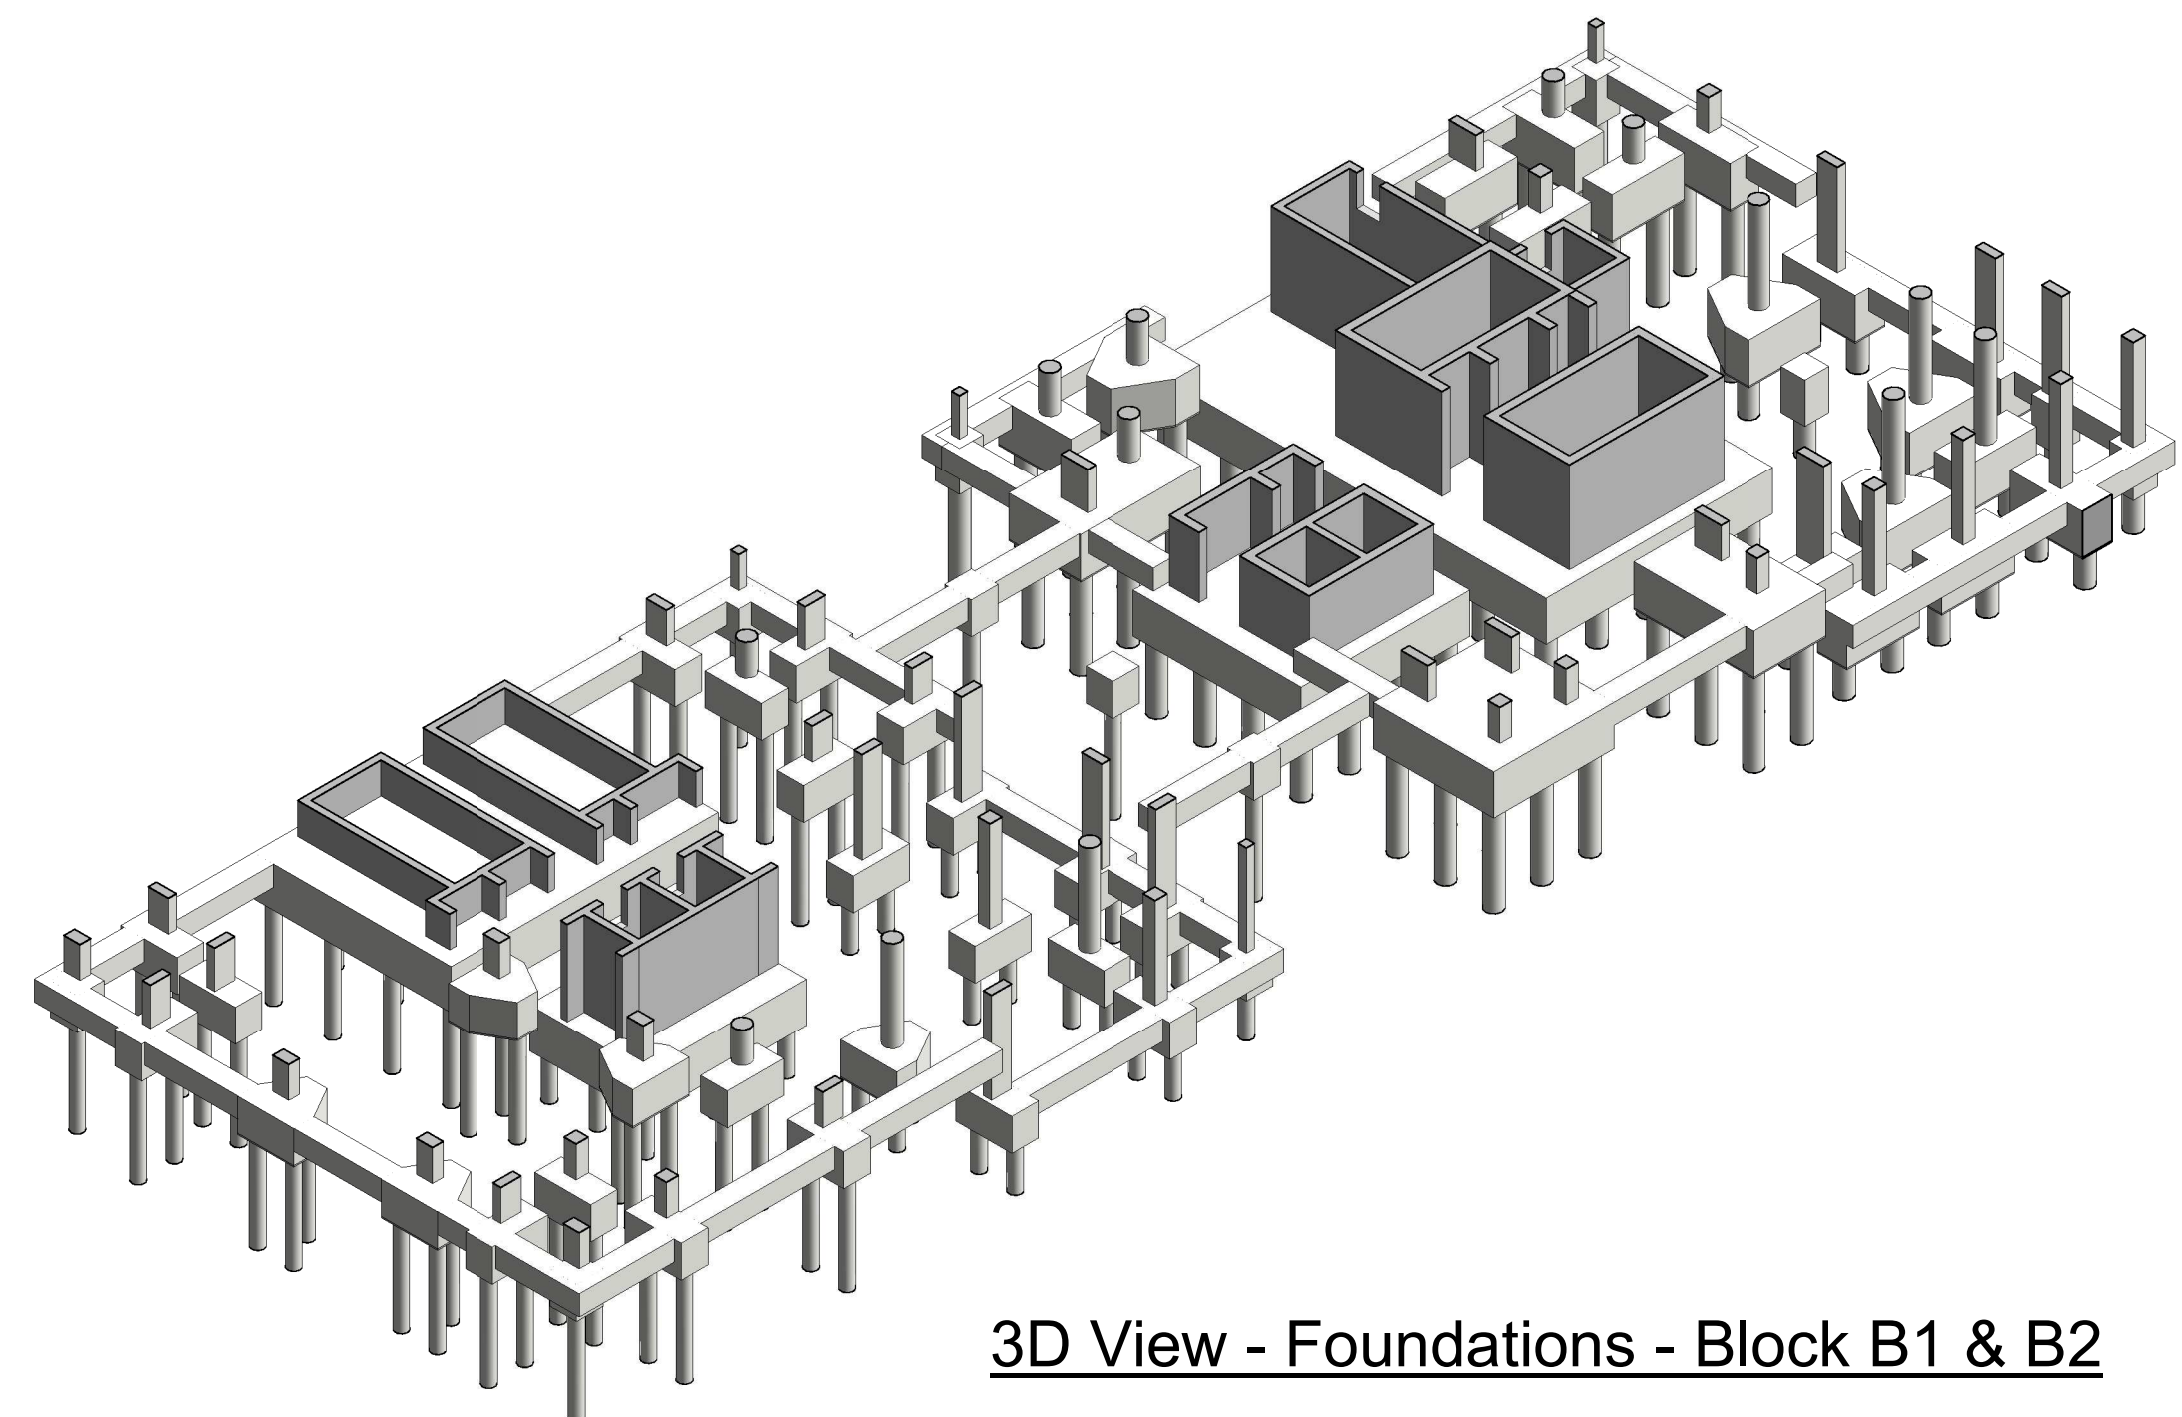

3D View - Foundations - Block B1 & B2

REV	COMMENTS	DATE	CHKD
STATUS			

Work in Progress



CLIENT
London Borough of Camden

PROJECT **Agar Grove Estate - Phase 2A**

DRAWING TITLE



Block B1 & B2
Foundation
General Arrangement Plan

SCALE @ A1	DRAWN BY	DATE
1 : 100	MTL	20.10.2023

MNP No.	STATUS CODE	RE
223180	S0	


REF No. **AG2- MNP - B1 - FN - DR - S - 101011**

https://doi.org/10.1016/j.redox.2020.101781

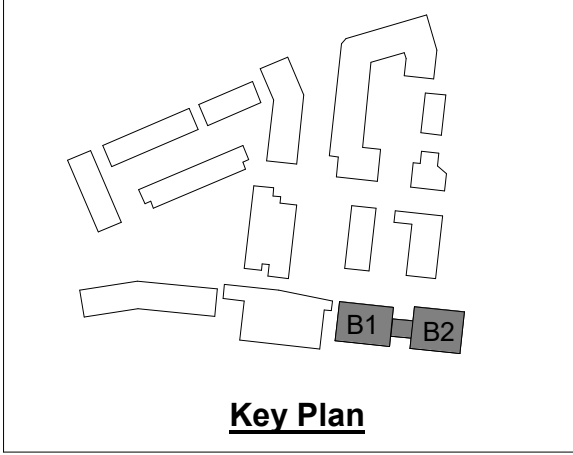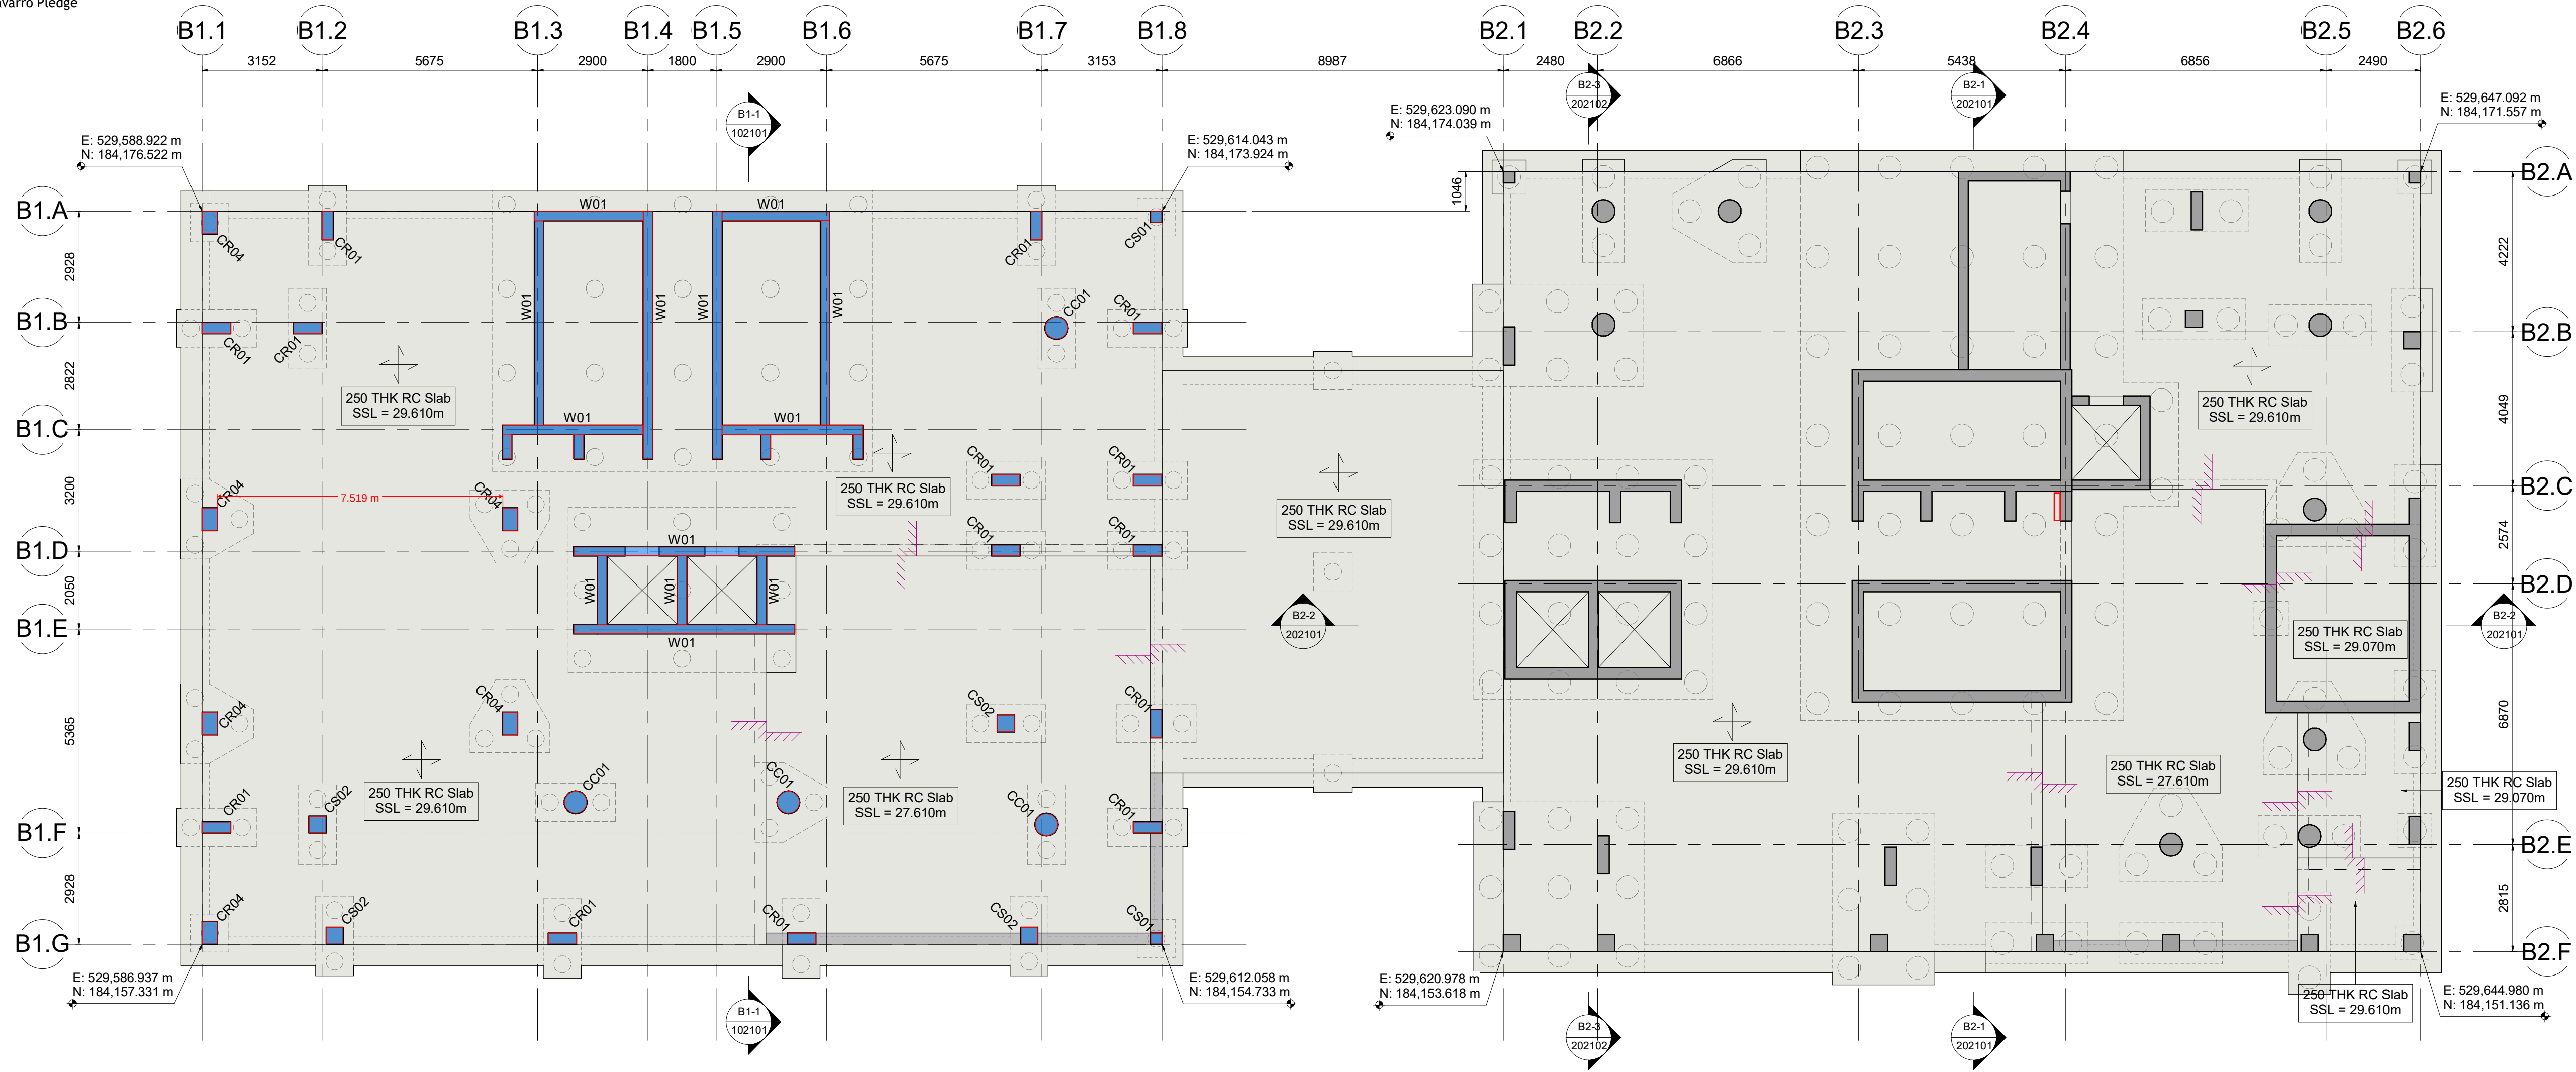


- Notes:**
- MNP drawings are to be read in conjunction with:
 - General notes drawing: AG2-MNP-XX-XX-DR-S-101001
 - Relevant documents, Specifications, Architectural and Services drawings, including approved building work drawings.
 - Building Information Model (BIM)
 - All dimensions are in mm except levels which are in metres and relate to [ordnance datum].
 - Do not scale from this drawing. Work to figured dimensions only.
 - The contractor should notify CA of any discrepancies between the structural drawings and specifications or other drawings before work commences.

00 - Ground Floor - Block B1 & B2
1 : 100

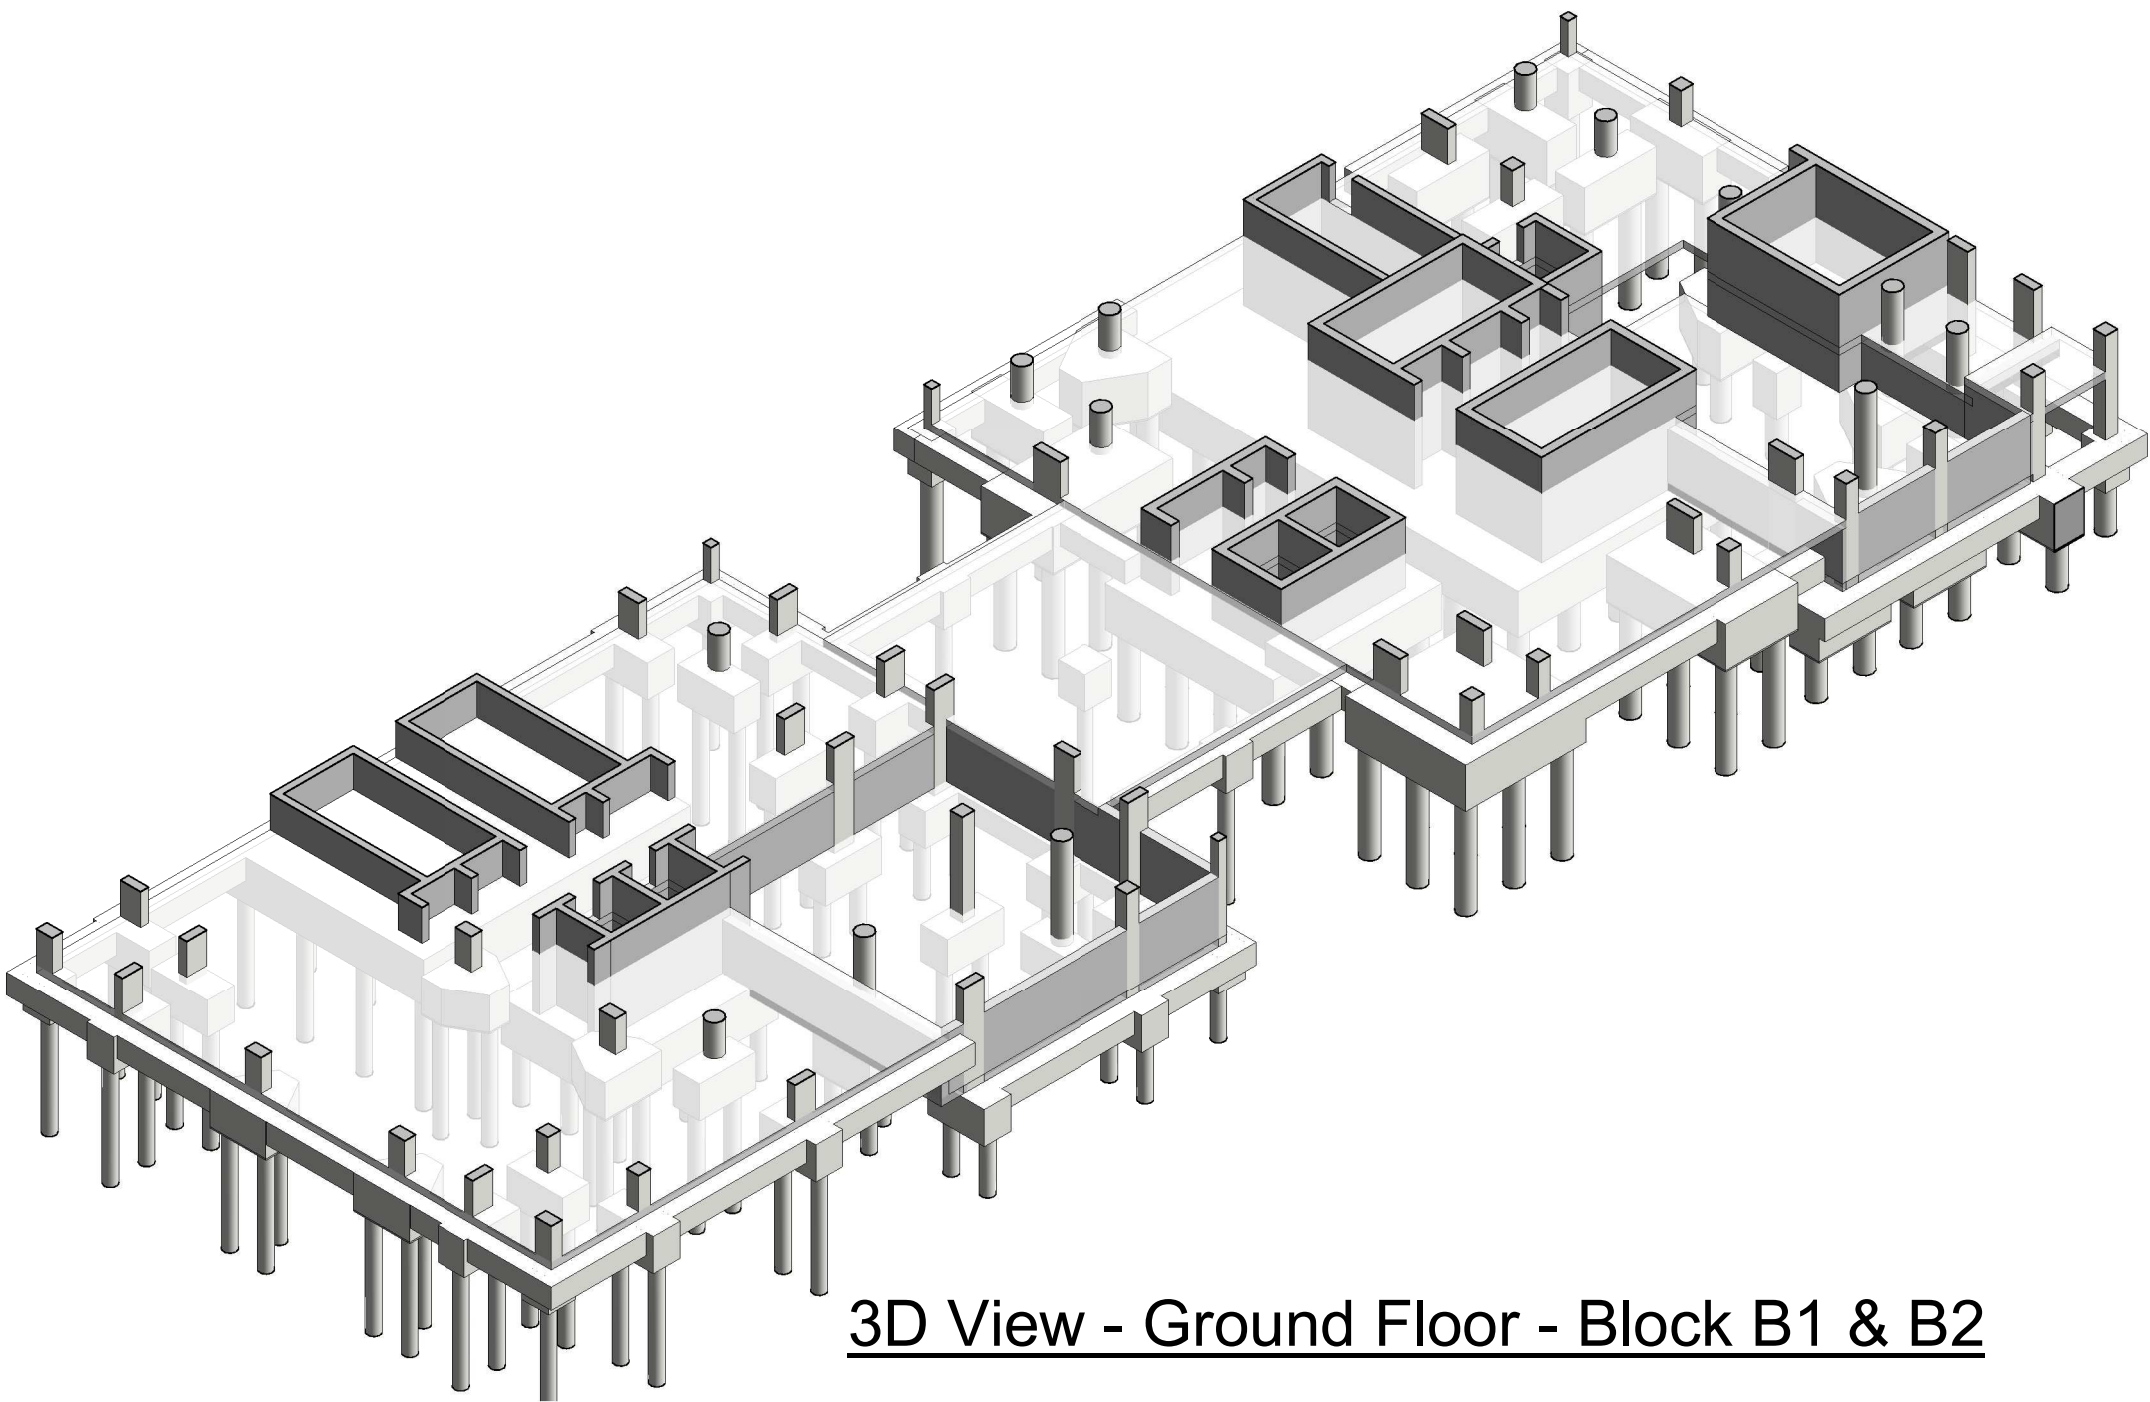


3D View - Ground Floor - Block B1 & B2

REV	COMMENTS	DATE	CHKD
STATUS	Work in Progress	09/11/20	12:55:34
mnp			
mason navarro pledge			
Consulting Civil and Structural Engineers			
HITCHIN · MANCHESTER · LONDON			
01462 632012		0203 9265613	
office@mnp.co.uk			
www.mnp.co.uk			
CLIENT			
London Borough of Camden			
PROJECT			
Agar Grove Estate - Phase 2A			
DRAWING TITLE			
Block B1 & B2			
Ground Floor			
General Arrangement Plan			
SCALE @ A1		DATE	
1 : 100		20.10.2023	
MNP No.		STATUS CODE	
223180		S0	
REF No.			
AG2- MNP - ZZ - 00 - DR - S - 101012			

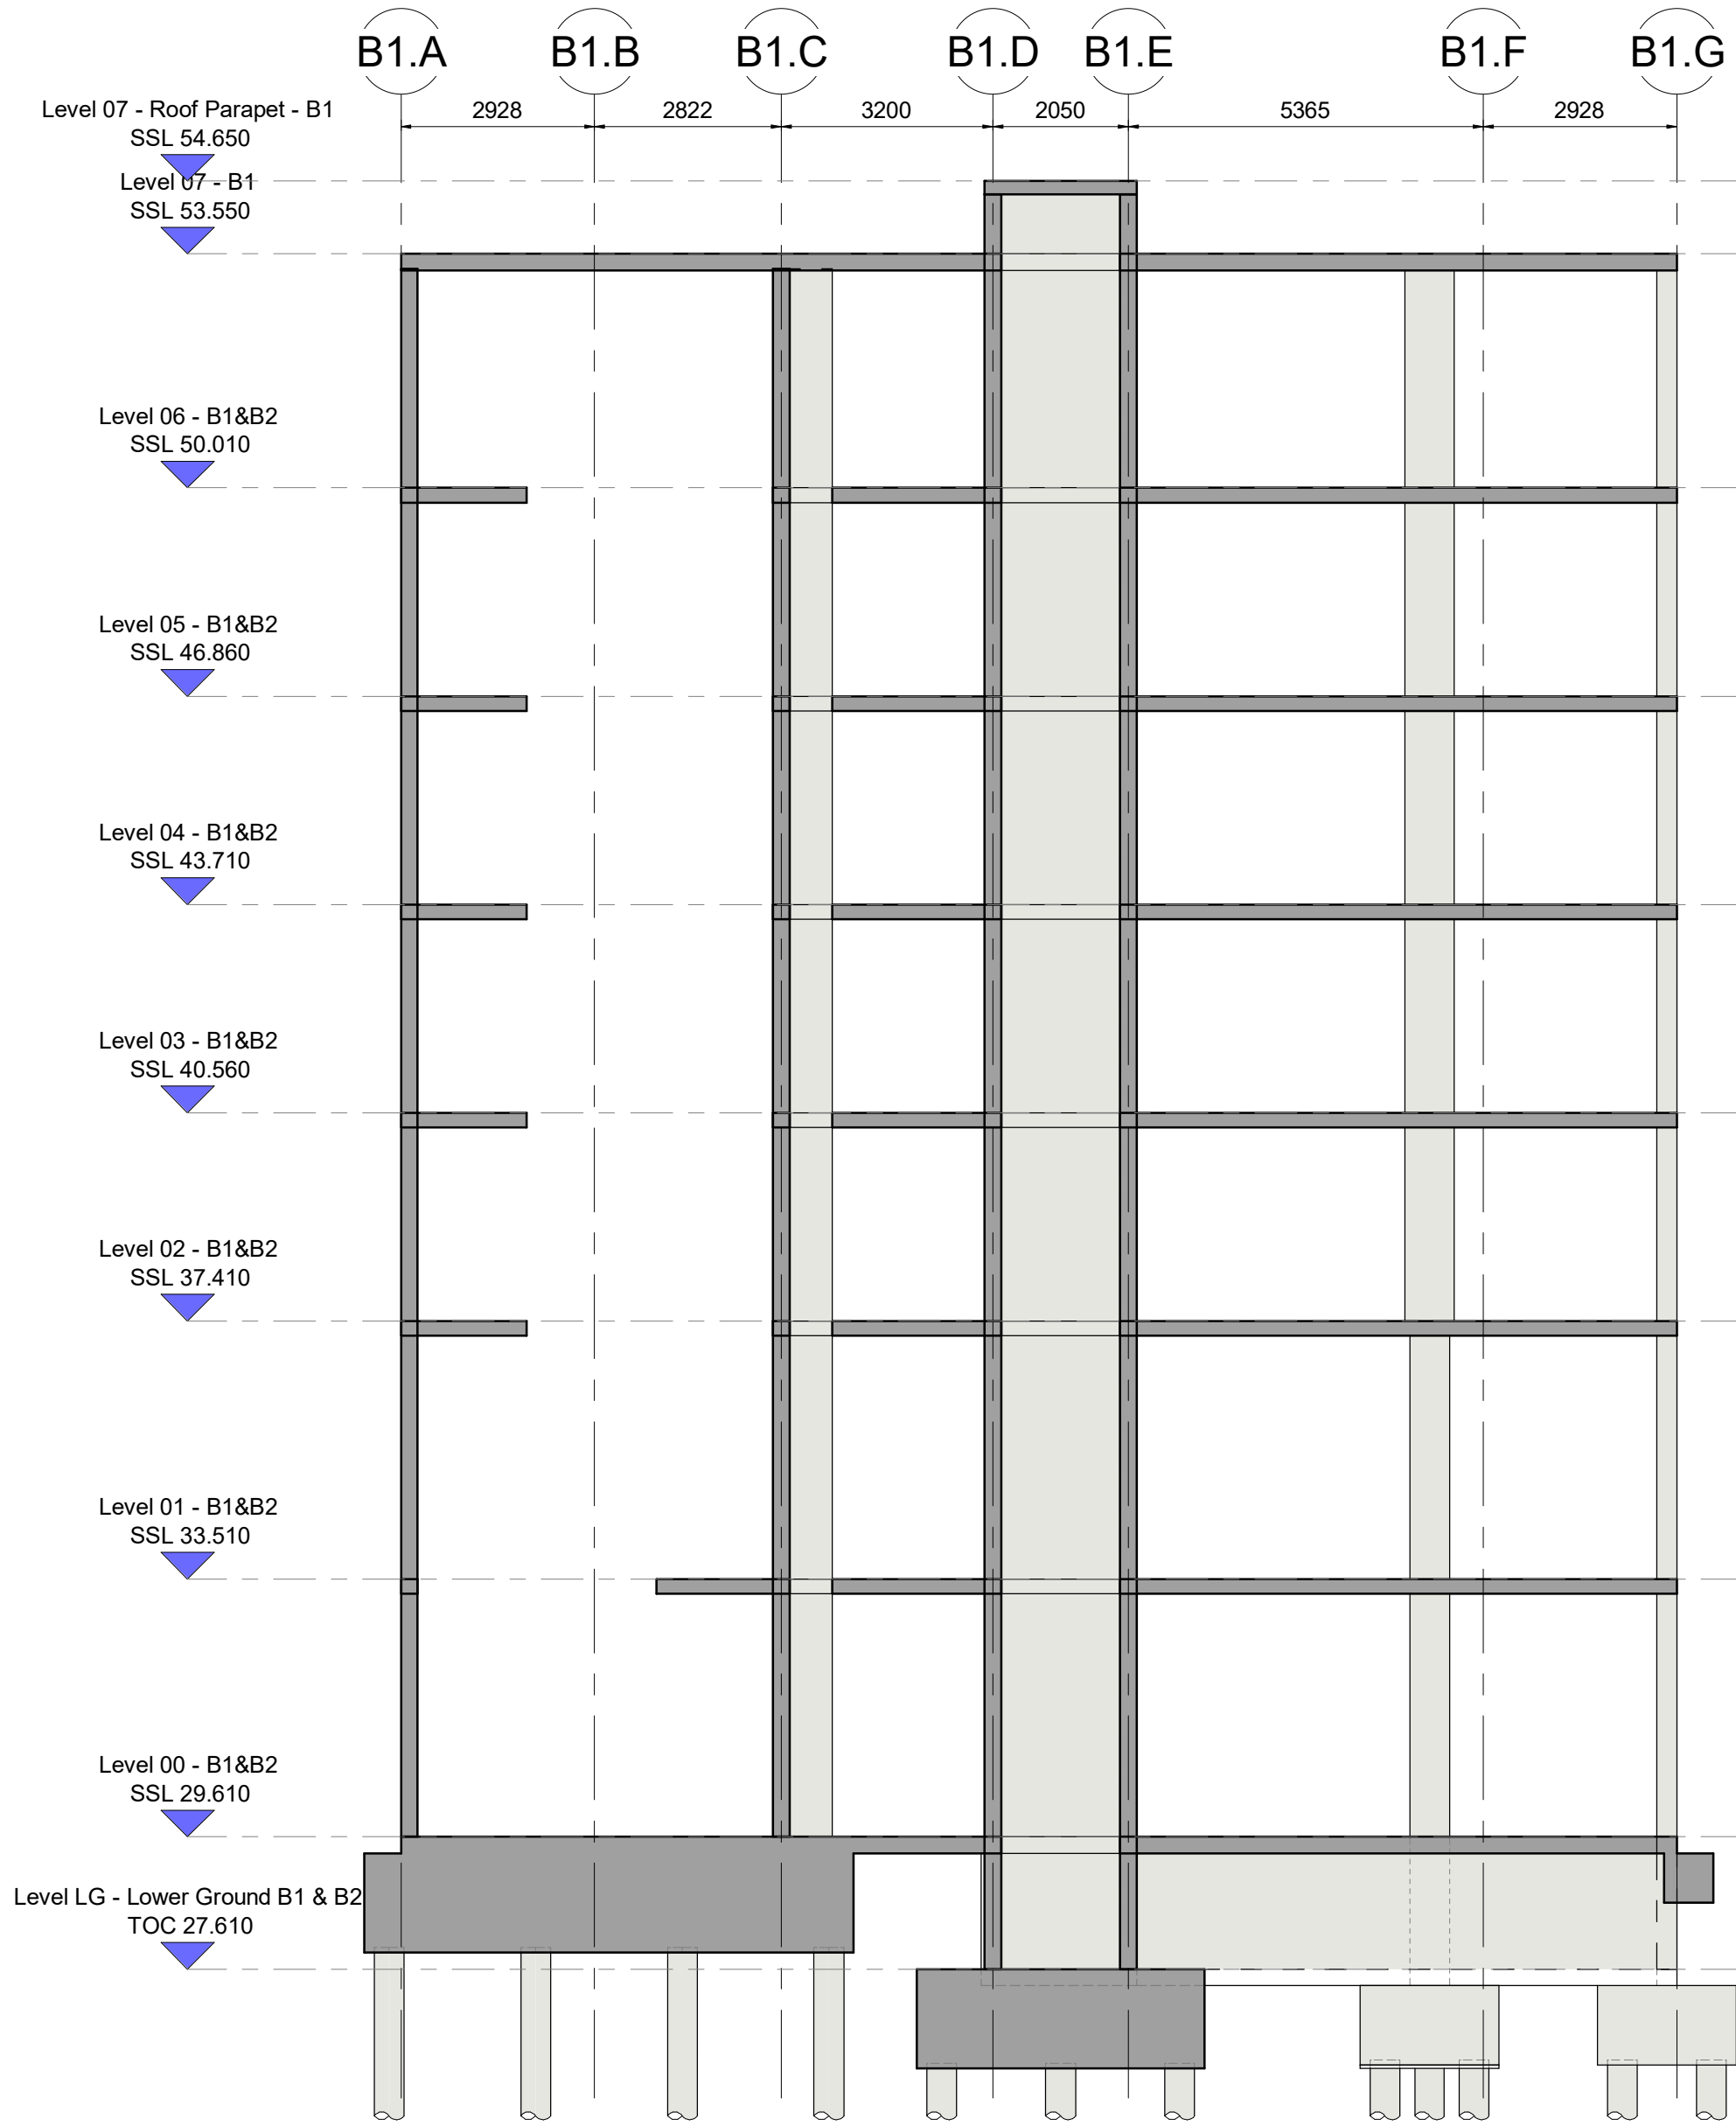


Block B1 - Long Section 1-1

1 : 100

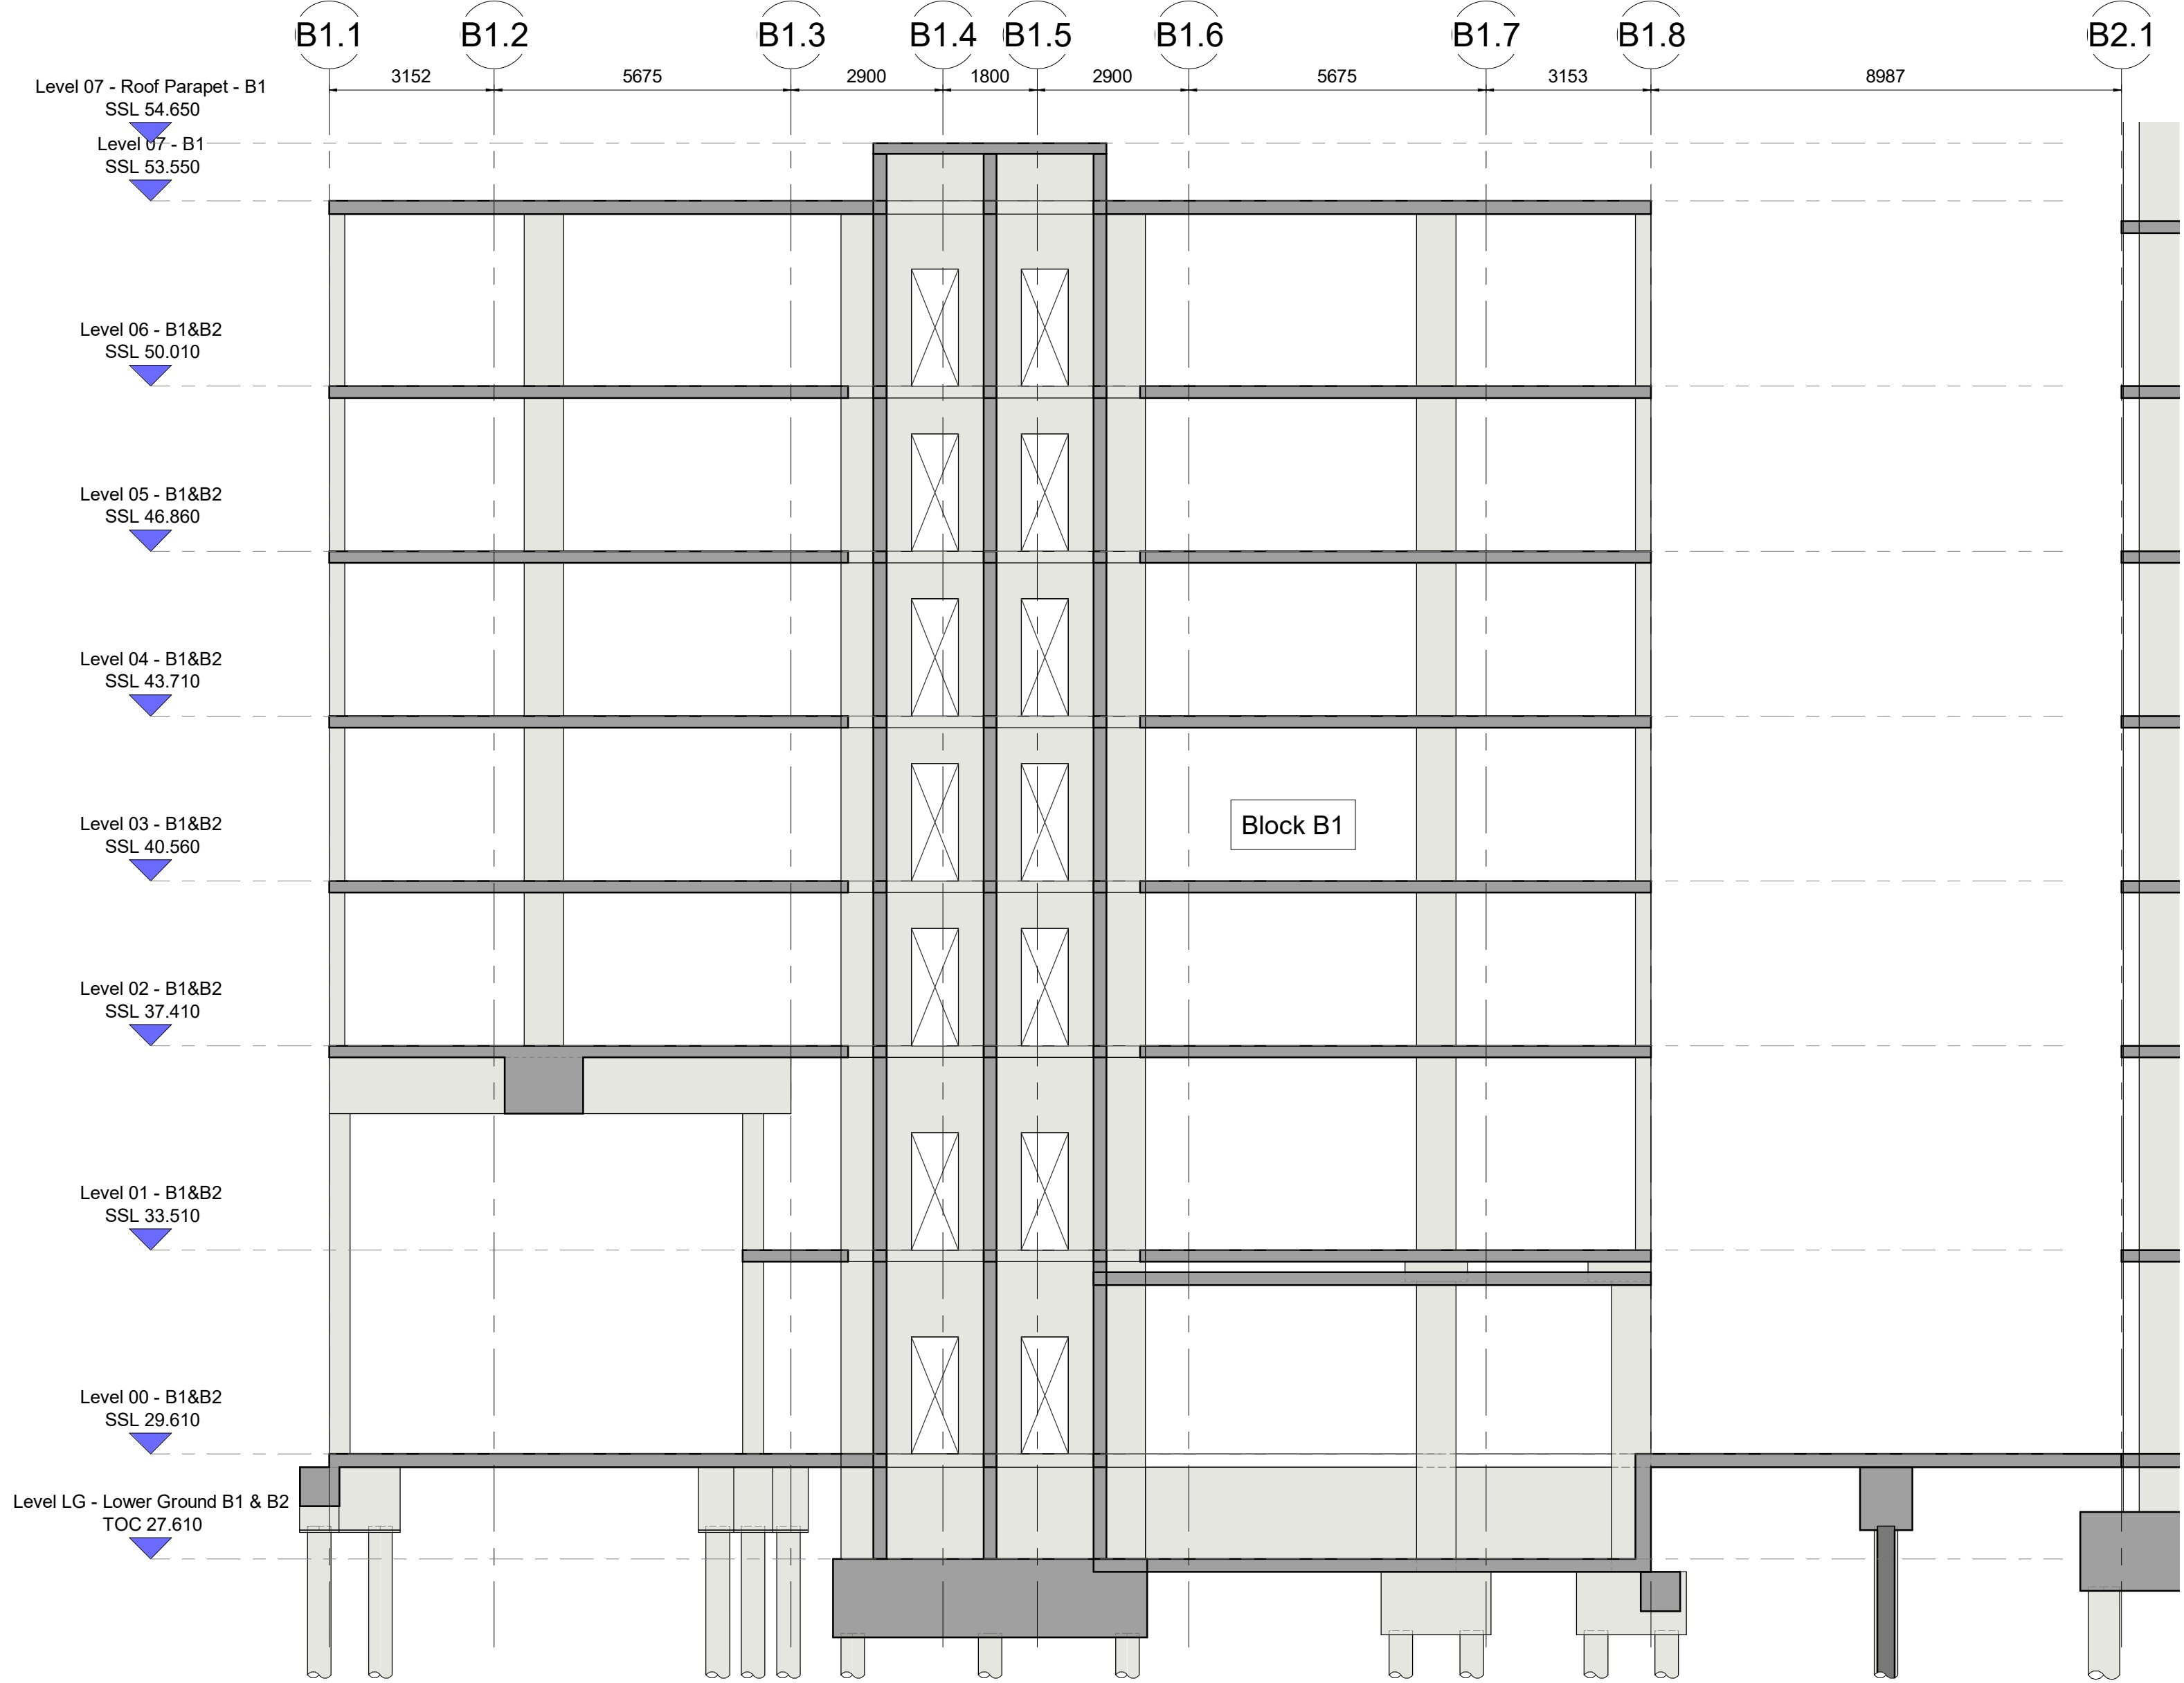

Block B1 - Long Section 2-2

1 : 100

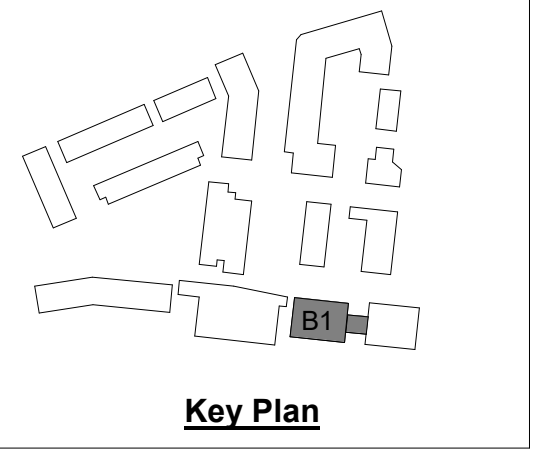

Key Plan

- Notes:**
- MNP drawings are to be read in conjunction with:
 - General notes drawing: AG2-
 - Relevant documents, Specifications, Architectural and Services drawings, including approved building work drawings.
 - Building Information Model (BIM)
 - All dimensions are in mm except levels which are in metres and relate to [ordnance datum].
 - Do not scale from this drawing. Work to figured dimensions only.
 - The contractor should notify CA of any discrepancies between the structural drawings and specifications or other drawings before work commences.

Block B2

REV	COMMENTS	DATE	CHKD
STATUS			

Work in Progress

mnp
mason navarro pledge
Consulting Civil and Structural Engineers
HITCHIN · MANCHESTER · LONDON
01462 632012 | 01635 414197 | 0203 9265613
office@mnp.co.uk | info@mnp.co.uk | www.mnp.co.uk

CLIENT
London Borough of Camden


PROJECT
Agar Grove Estate - Phase 2A

DRAWING TITLE
Block B1
Long Sections - Sheet 1

SCALE @ A1	DRAWN BY	DATE
1 : 100	MTL	20.10.2023


MNP No.	STATUS CODE	REV
223180	S0	

REF No.
AG2- MNP - B1 - ZZ - DR - S - 102101

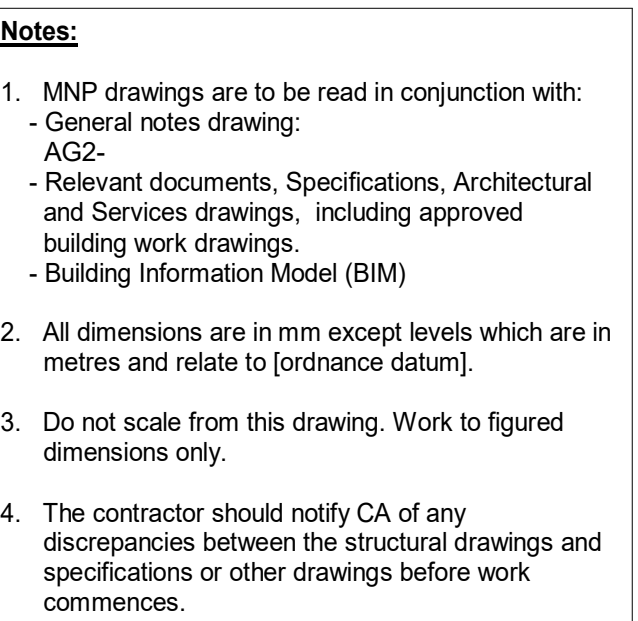


COMMENTS		DATE	CHECKED
TATUS			
Work in Progress			
mason nava to pledge			
Consulting Civil and Structural Engineers			
HITCHIN	MANCHESTER	LONDON	
01462 632012	0161 275 4497	0203 9265613	
office@ncsnp.co.uk			
www.ncsnp.co.uk			
CLIENT			
London Borough of Camden			
PROJECT			
Agar Grove Estate - Phase 2A			
DRAWING TITLE			
Block B2			
Long Sections - Sheet 1			
SCALE @ A1	DRAWN BY	DATE	
: 125	MTL	20.10.2023	
INP No.	STATUS CODE	REV	
223180	S0		
REF No.			
AG2- MNP - B2 - ZZ - DR - S - 202101			

COMMENTS		DATE	CHECKED
TATUS			
Work in Progress			
mason nava to pledge			
Consulting Civil and Structural Engineers			
HITCHIN	MANCHESTER	LONDON	
01462 632012	0161 275 4497	0203 9265613	
office@ncsnp.co.uk			
www.ncsnp.co.uk			
CLIENT			
London Borough of Camden			
PROJECT			
Agar Grove Estate - Phase 2A			
DRAWING TITLE			
Block B2			
Long Sections - Sheet 1			
SCALE @ A1	DRAWN BY	DATE	
: 125	MTL	20.10.2023	
INP No.	STATUS CODE	REV	
223180	S0		
REF No.			
AG2- MNP - B2 - ZZ - DR - S - 202101			

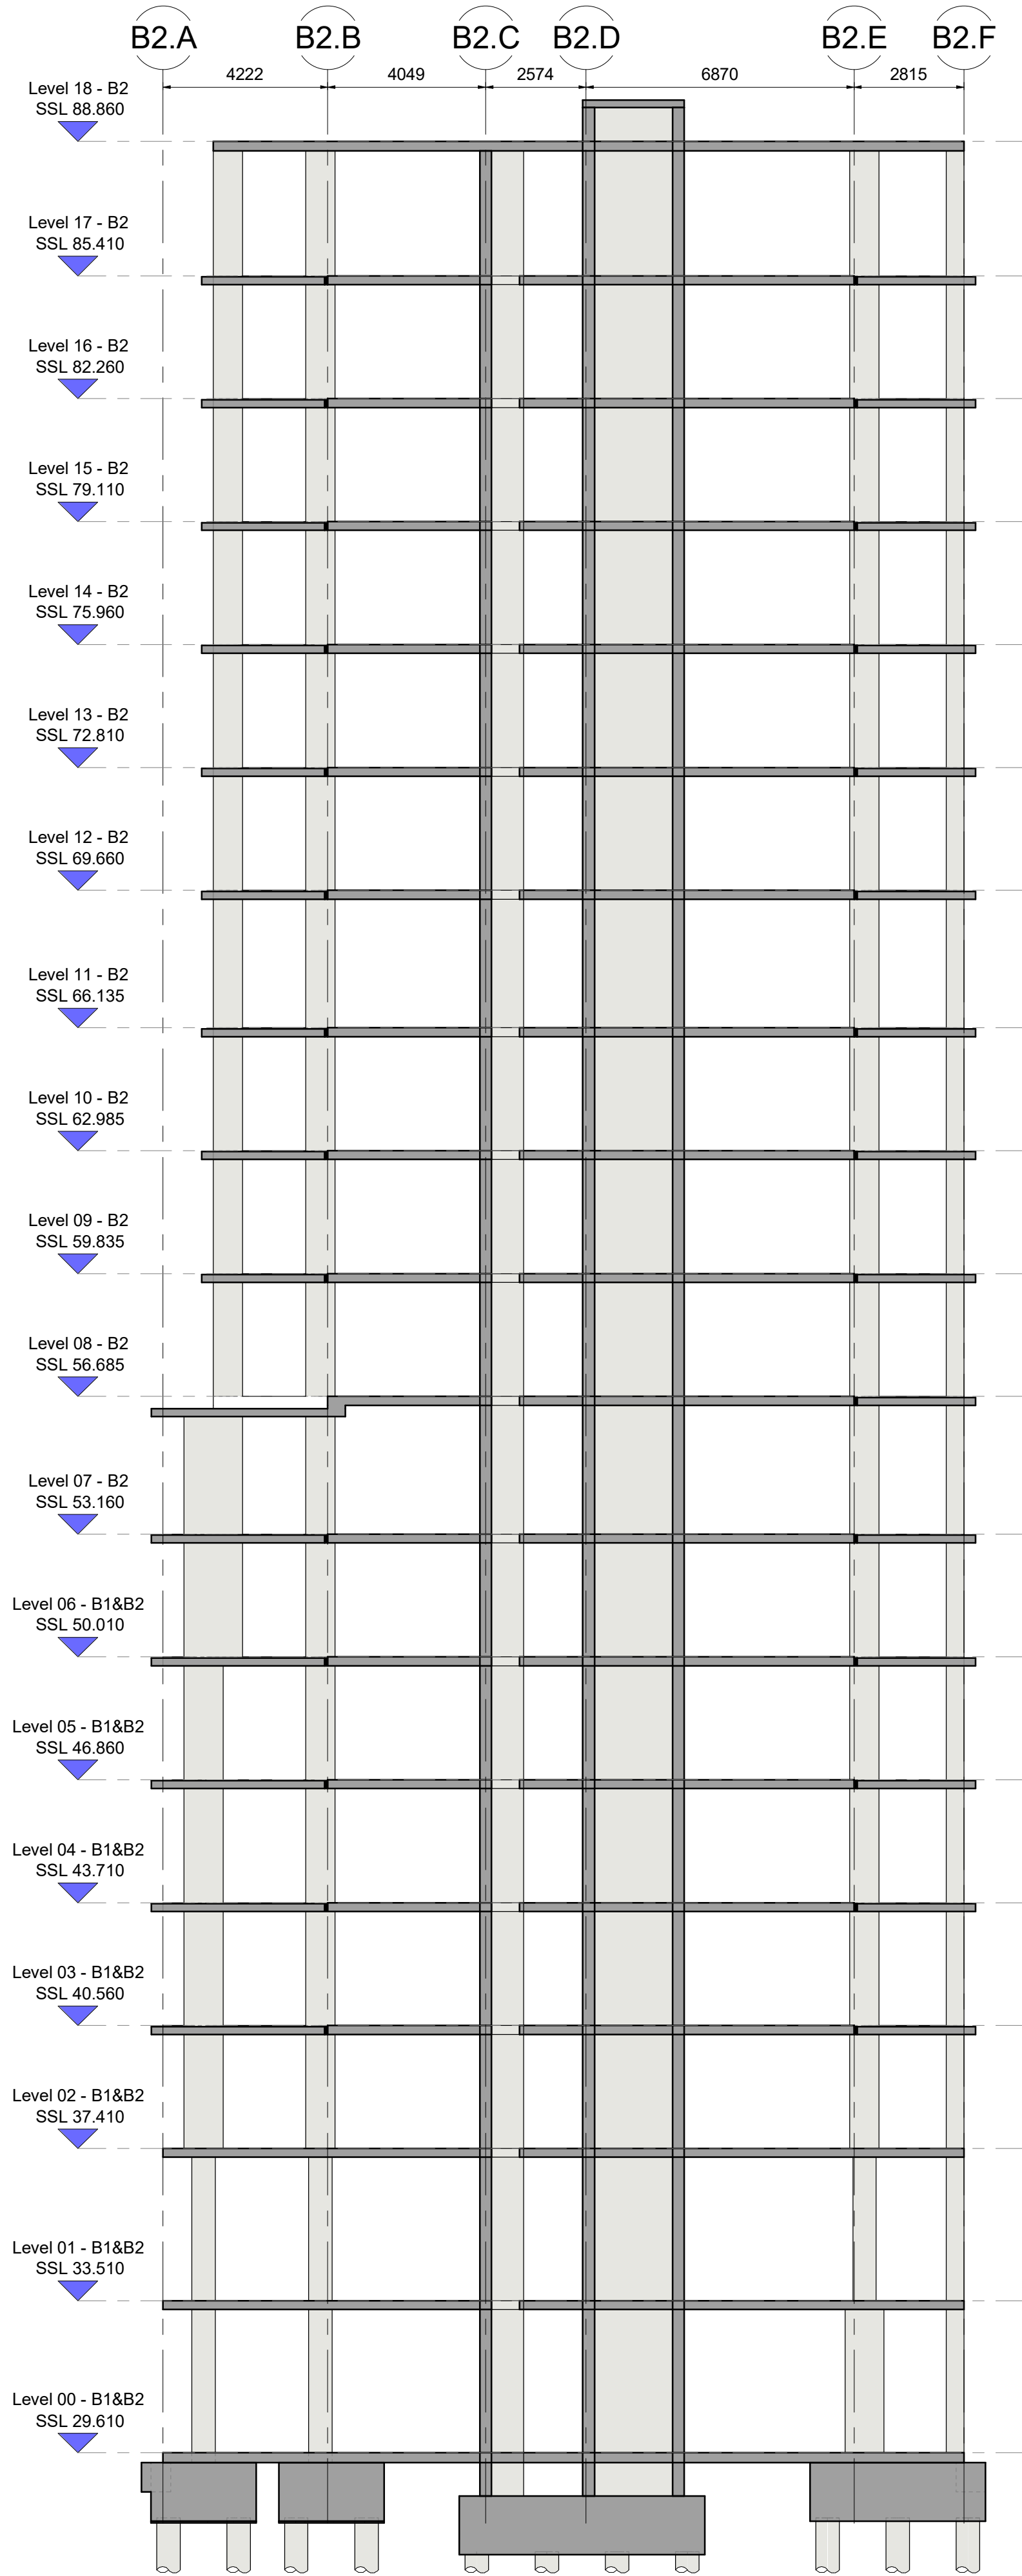

Block B2 - Long Section B2-3

1 : 125

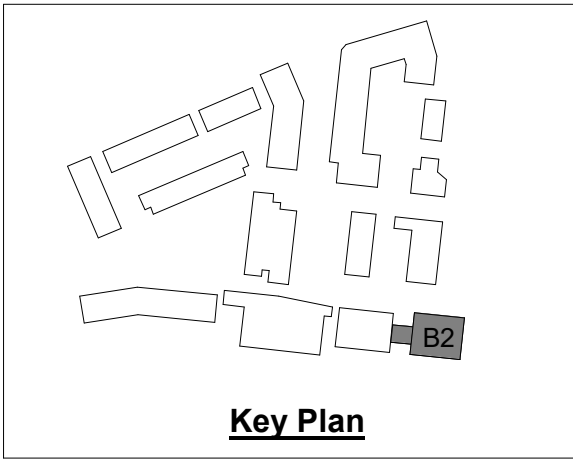

Key Plan

- Notes:**
- MNP drawings are to be read in conjunction with:
 - General notes drawing: AG2-
 - Relevant documents, Specifications, Architectural and Services drawings, including approved building work drawings.
 - Building Information Model (BIM)
 - All dimensions are in mm except levels which are in metres and relate to [ordnance datum].
 - Do not scale from this drawing. Work to figured dimensions only.
 - The contractor should notify CA of any discrepancies between the structural drawings and specifications or other drawings before work commences.

REV	COMMENTS	DATE	CHKD
STATUS	Work in Progress		
mnp mason navarro pledge Consulting Civil and Structural Engineers HITCHIN · MANCHESTER · LONDON 01462 632012 · 01635 414197 office@mnp.co.uk · info@mnp.co.uk www.mnp.co.uk			
CLIENT			
London Borough of Camden			
PROJECT			
Agar Grove Estate - Phase 2A			
DRAWING TITLE			
Block B2 Long Sections - Sheet 2			
SCALE @ A1			
1 : 125	DRAWN BY	DATE	
	MTL	20.10.2023	
MNP No.		STATUS CODE	REV
223180		S0	
REF No.			
AG2- MNP - B2 - ZZ - DR - S - 202102			