




Elevation 4 (West Elevation Extract)

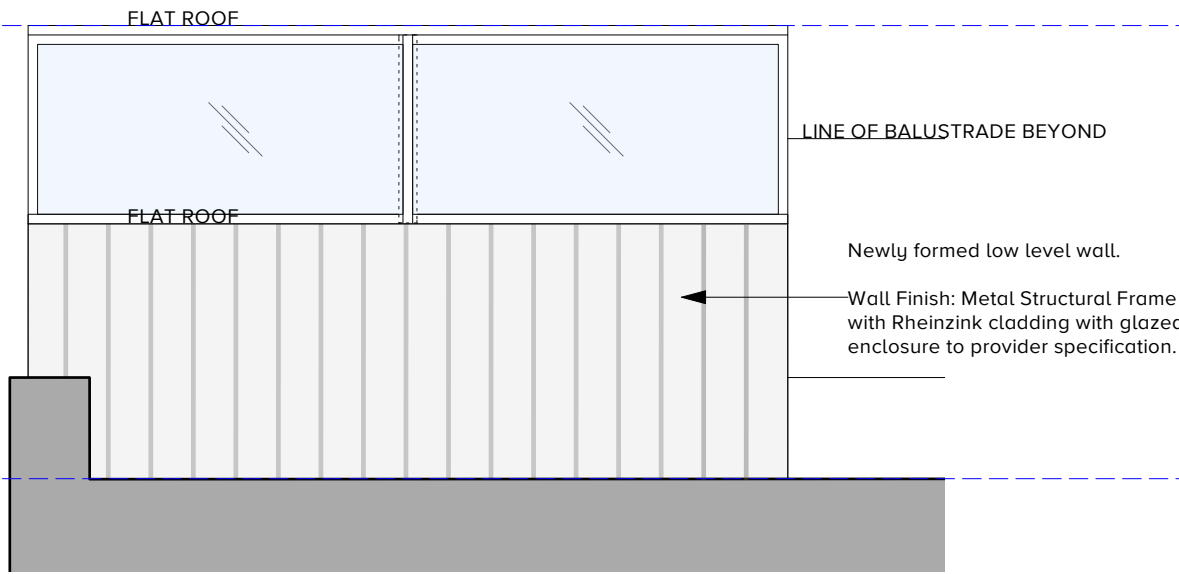

Elevation 3 - SOUTH ELEVATION

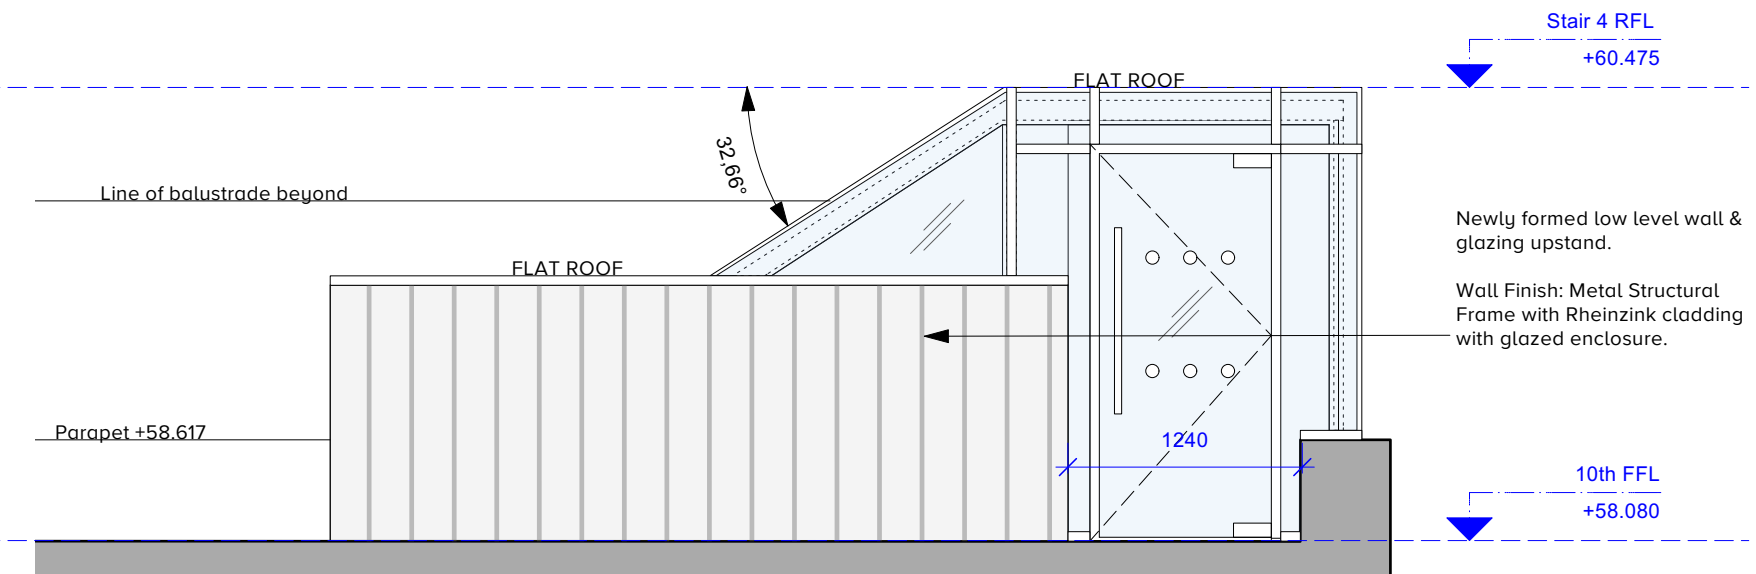

Elevation 2 - WEST ELEVATION

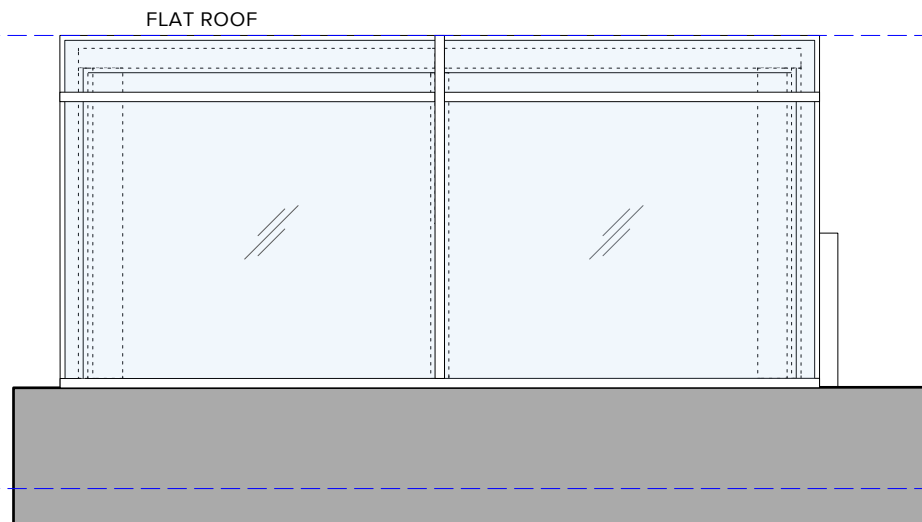

Elevation 1 - NORTH ELEVATION

