
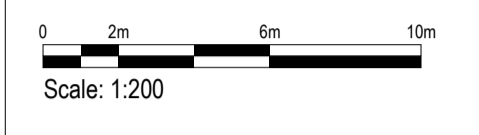
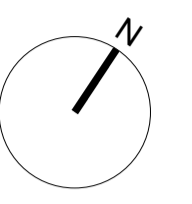




Department Adjacency

- Circulation
- Clinical Research Facility (CRF)
- Core Support
- Corp. Admin MEH & IoO
- Dry Labs
- M&E
- ODAR - Outpatients, Diagnostics & Applied Research
- Plant
- Staff Facilities, Welfare and Admin

KEY PLAN

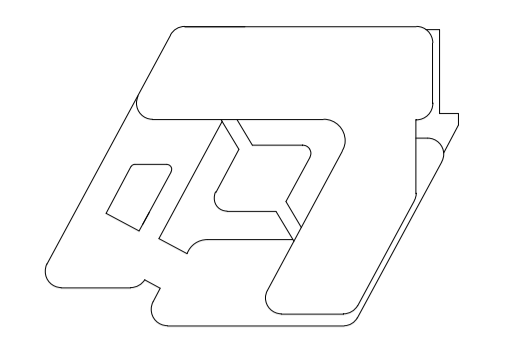

File Name	Revision	Model Title
ORL-ARP-XX-01-MM3-1-000005	C01	MEP Services First Floor
ORL-ARP-XX-LG-MM3-1-000003	C01	MEP Services Lower Ground
ORL-ARP-ZZ-MM3-1-000001	P31	MEP Services Ninth, Tenth, Eleventh Floors
ORL-IBI-XX-01-MM3-A-000211	P11	Architectural FF&E First Floor Model
ORL-IBI-XX-02-MM3-A-000212	P08	Architectural FF&E Second Floor Model
ORL-IBI-XX-03-MM3-A-000213	P08	Architectural FF&E Third Floor Model
ORL-IBI-XX-04-MM3-A-000214	P08	Architectural FF&E Fourth Floor Model
ORL-IBI-XX-05-MM3-A-000215	P05	Architectural FF&E Fifth Floor Model
ORL-IBI-XX-06-MM3-A-000216	P05	Architectural FF&E Sixth Floor Model
ORL-IBI-XX-07-MM3-A-000217	P04	Architectural FF&E Seventh Floor Model
ORL-IBI-XX-08-MM3-A-000218	P04	Architectural FF&E Eighth Floor Model
ORL-IBI-XX-09-MM3-A-000219		Architectural FF&E Ninth Floor Model
ORL-IBI-XX-LG-MM3-A-000209	P15	Architectural FF&E Lower Ground Floor Model
ORL-IBI-XX-UG-MM3-A-000210	P11	Architectural FF&E Upper Ground Floor Model
ORL-IBI-XX-XX-MM3-A-000101	P53	Architectural Shell and Core Model
ORL-IBI-XX-XX-MM3-A-000103	P53	Architectural Facade Model
ORL-IBI-XX-XX-MM3-A-000104	P27	Architectural Roof Model ETFE
ORL-IBI-XX-XX-MM3-L-000301	P38	Landscape Model
ORL-TER-XX-XX-MM3-S-100001	P45	Structural Model

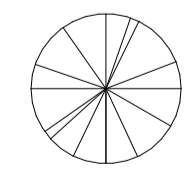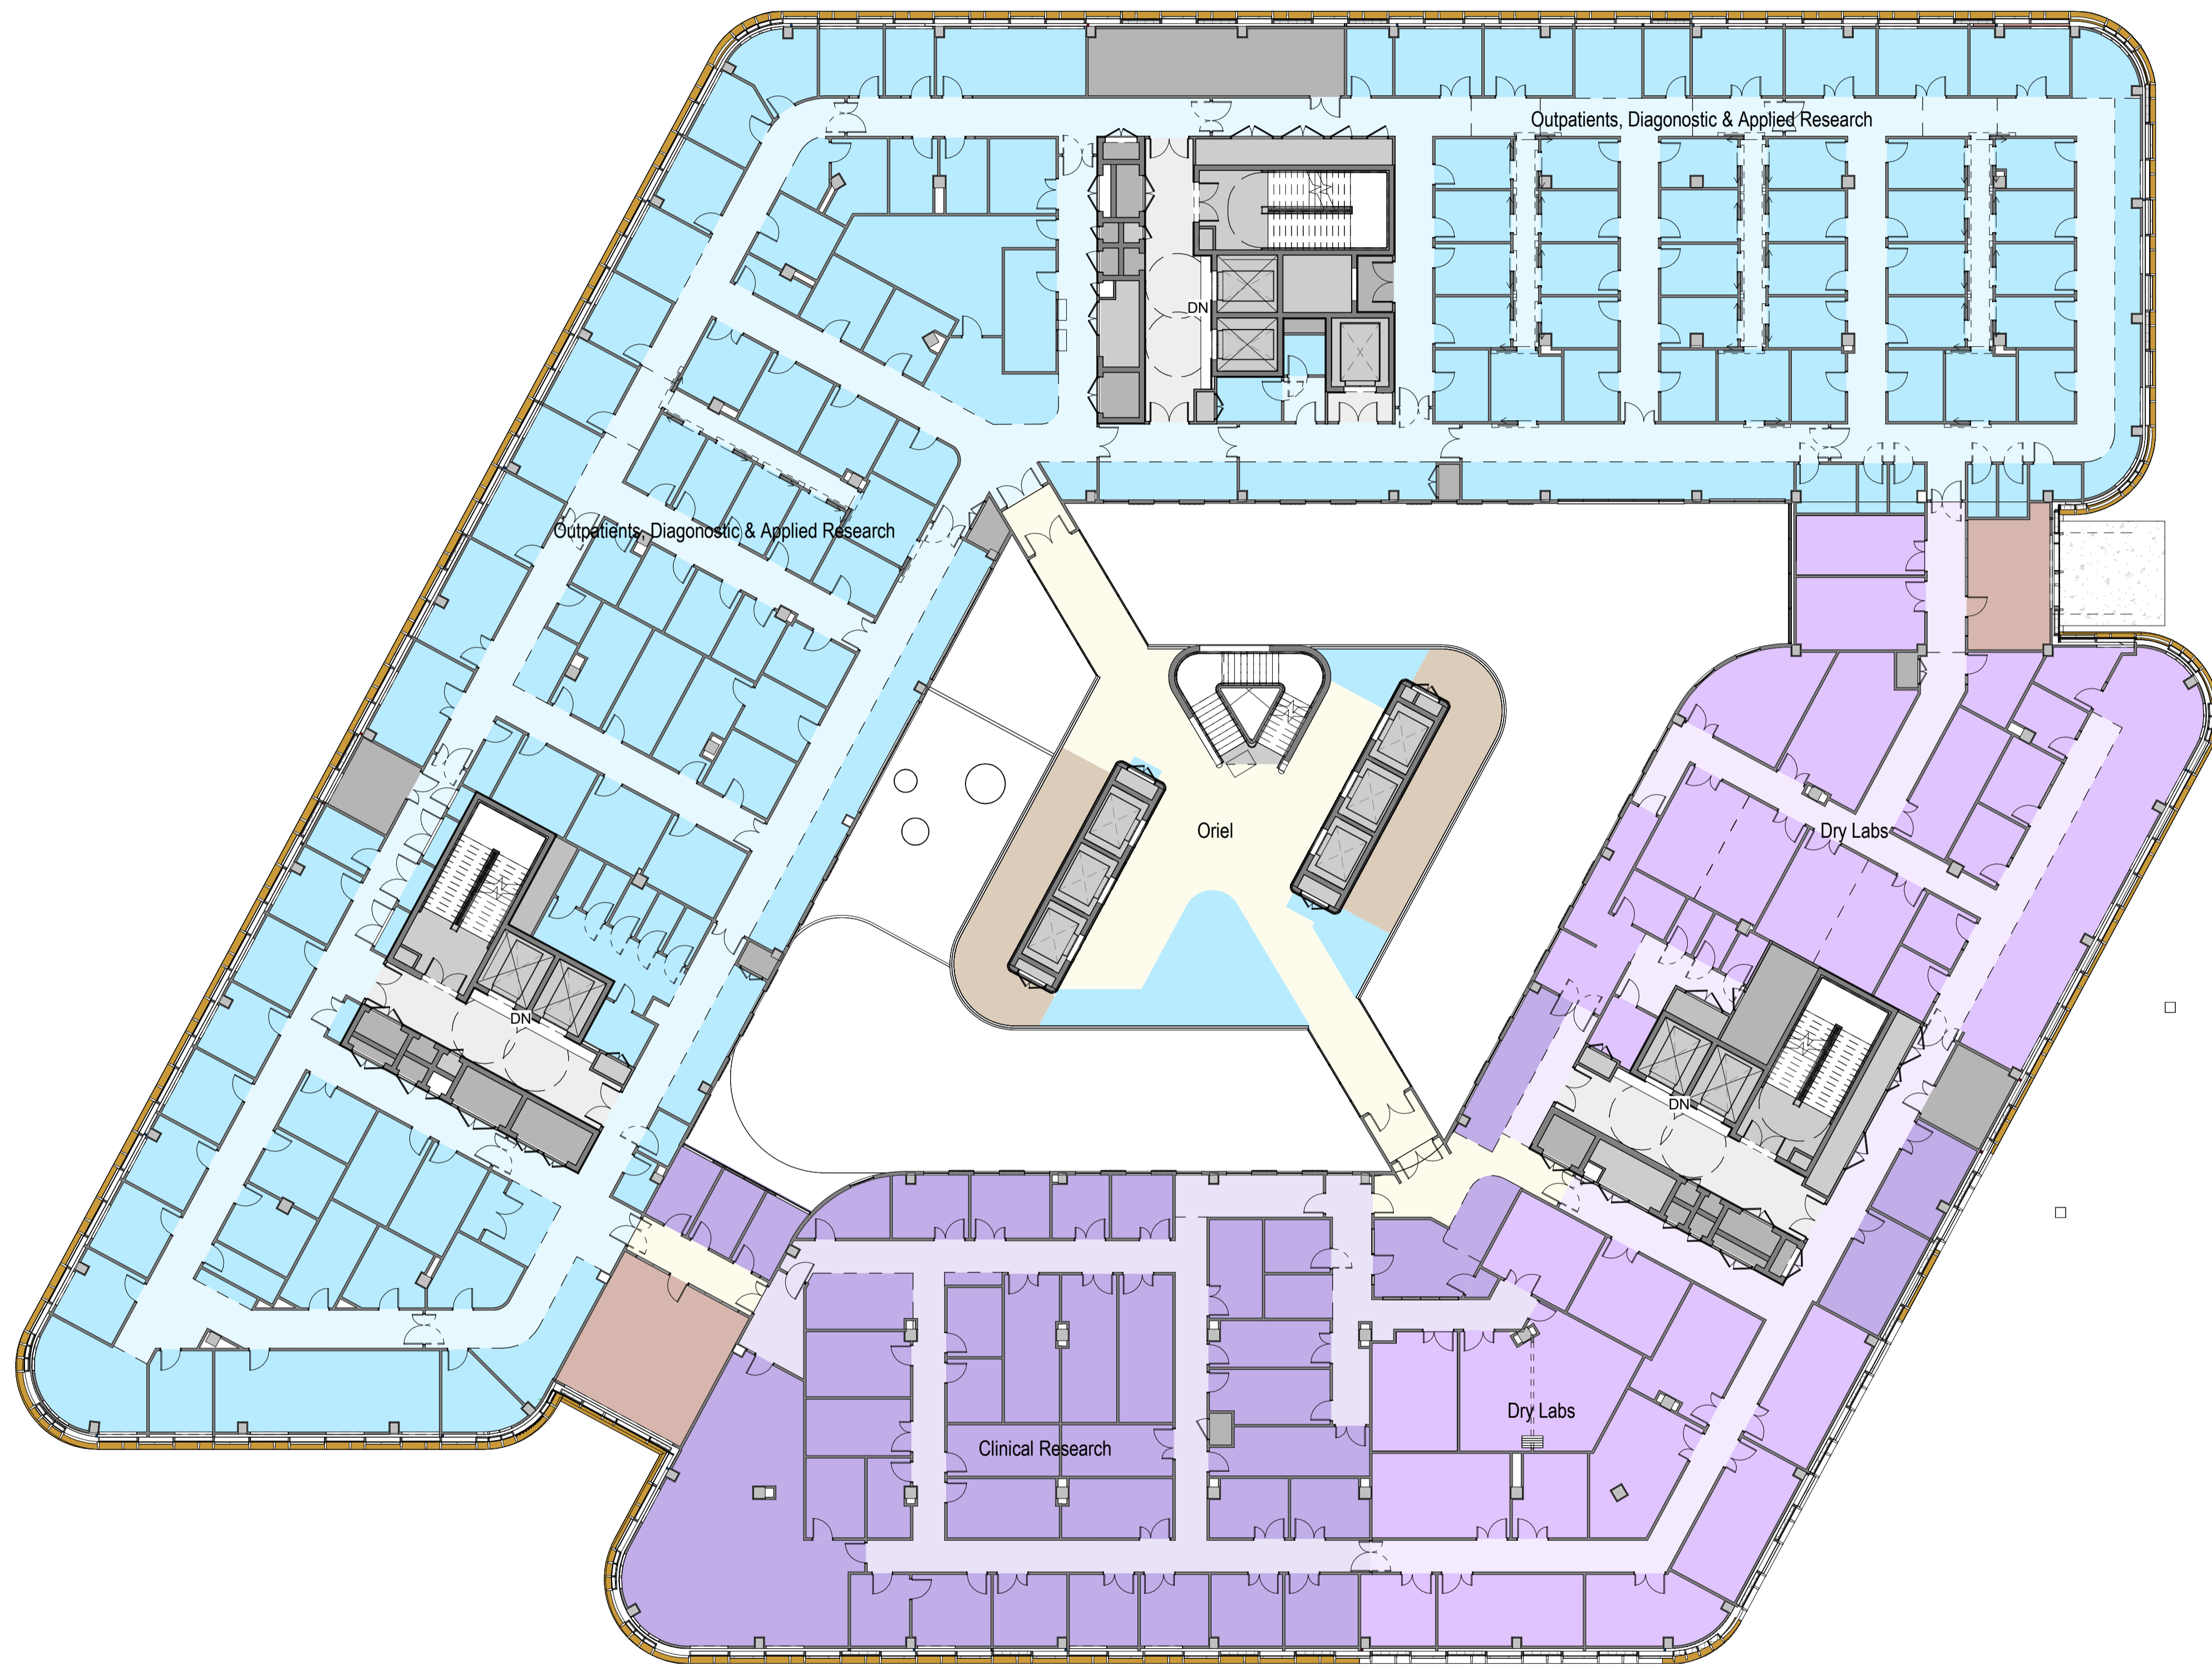

STATUS	REVISION	DATE	DESCRIPTION	DRW - CHK - APP
D5	P01	2023-10-25	Issued for Facade NMA Application	EJ-MT-EW

MAIN CONTRACTOR

Bouygues UK
Becket House
1 Lambeth Palace Rd
Lambeth, London SE1 7EU
Tel: 020 7401 0020

CLIENT

Oriel
Creating the centre for
advancing eye health

ORIGINATOR

**Intelligence
Buildings
Infrastructure**

ORIGINATOR REFERENCE: 127091

PROJECT NAME: Oriel

DRAWING TITLE: Planning Use Plan First floor

DESIGN PACKAGE: A - Department Plans

MODEL FILE NAME - REVISION: ORL-IBI-XX-XX-MM3-A-000107 - P53

SCALE @A1	PROJECT STAGE	D5 - Suitable for Planning Application	REVISION
1 : 200	RIBA 4		P01

DRAWING NUMBER: ORL-IBI-XX-01-DPL-A-250411