



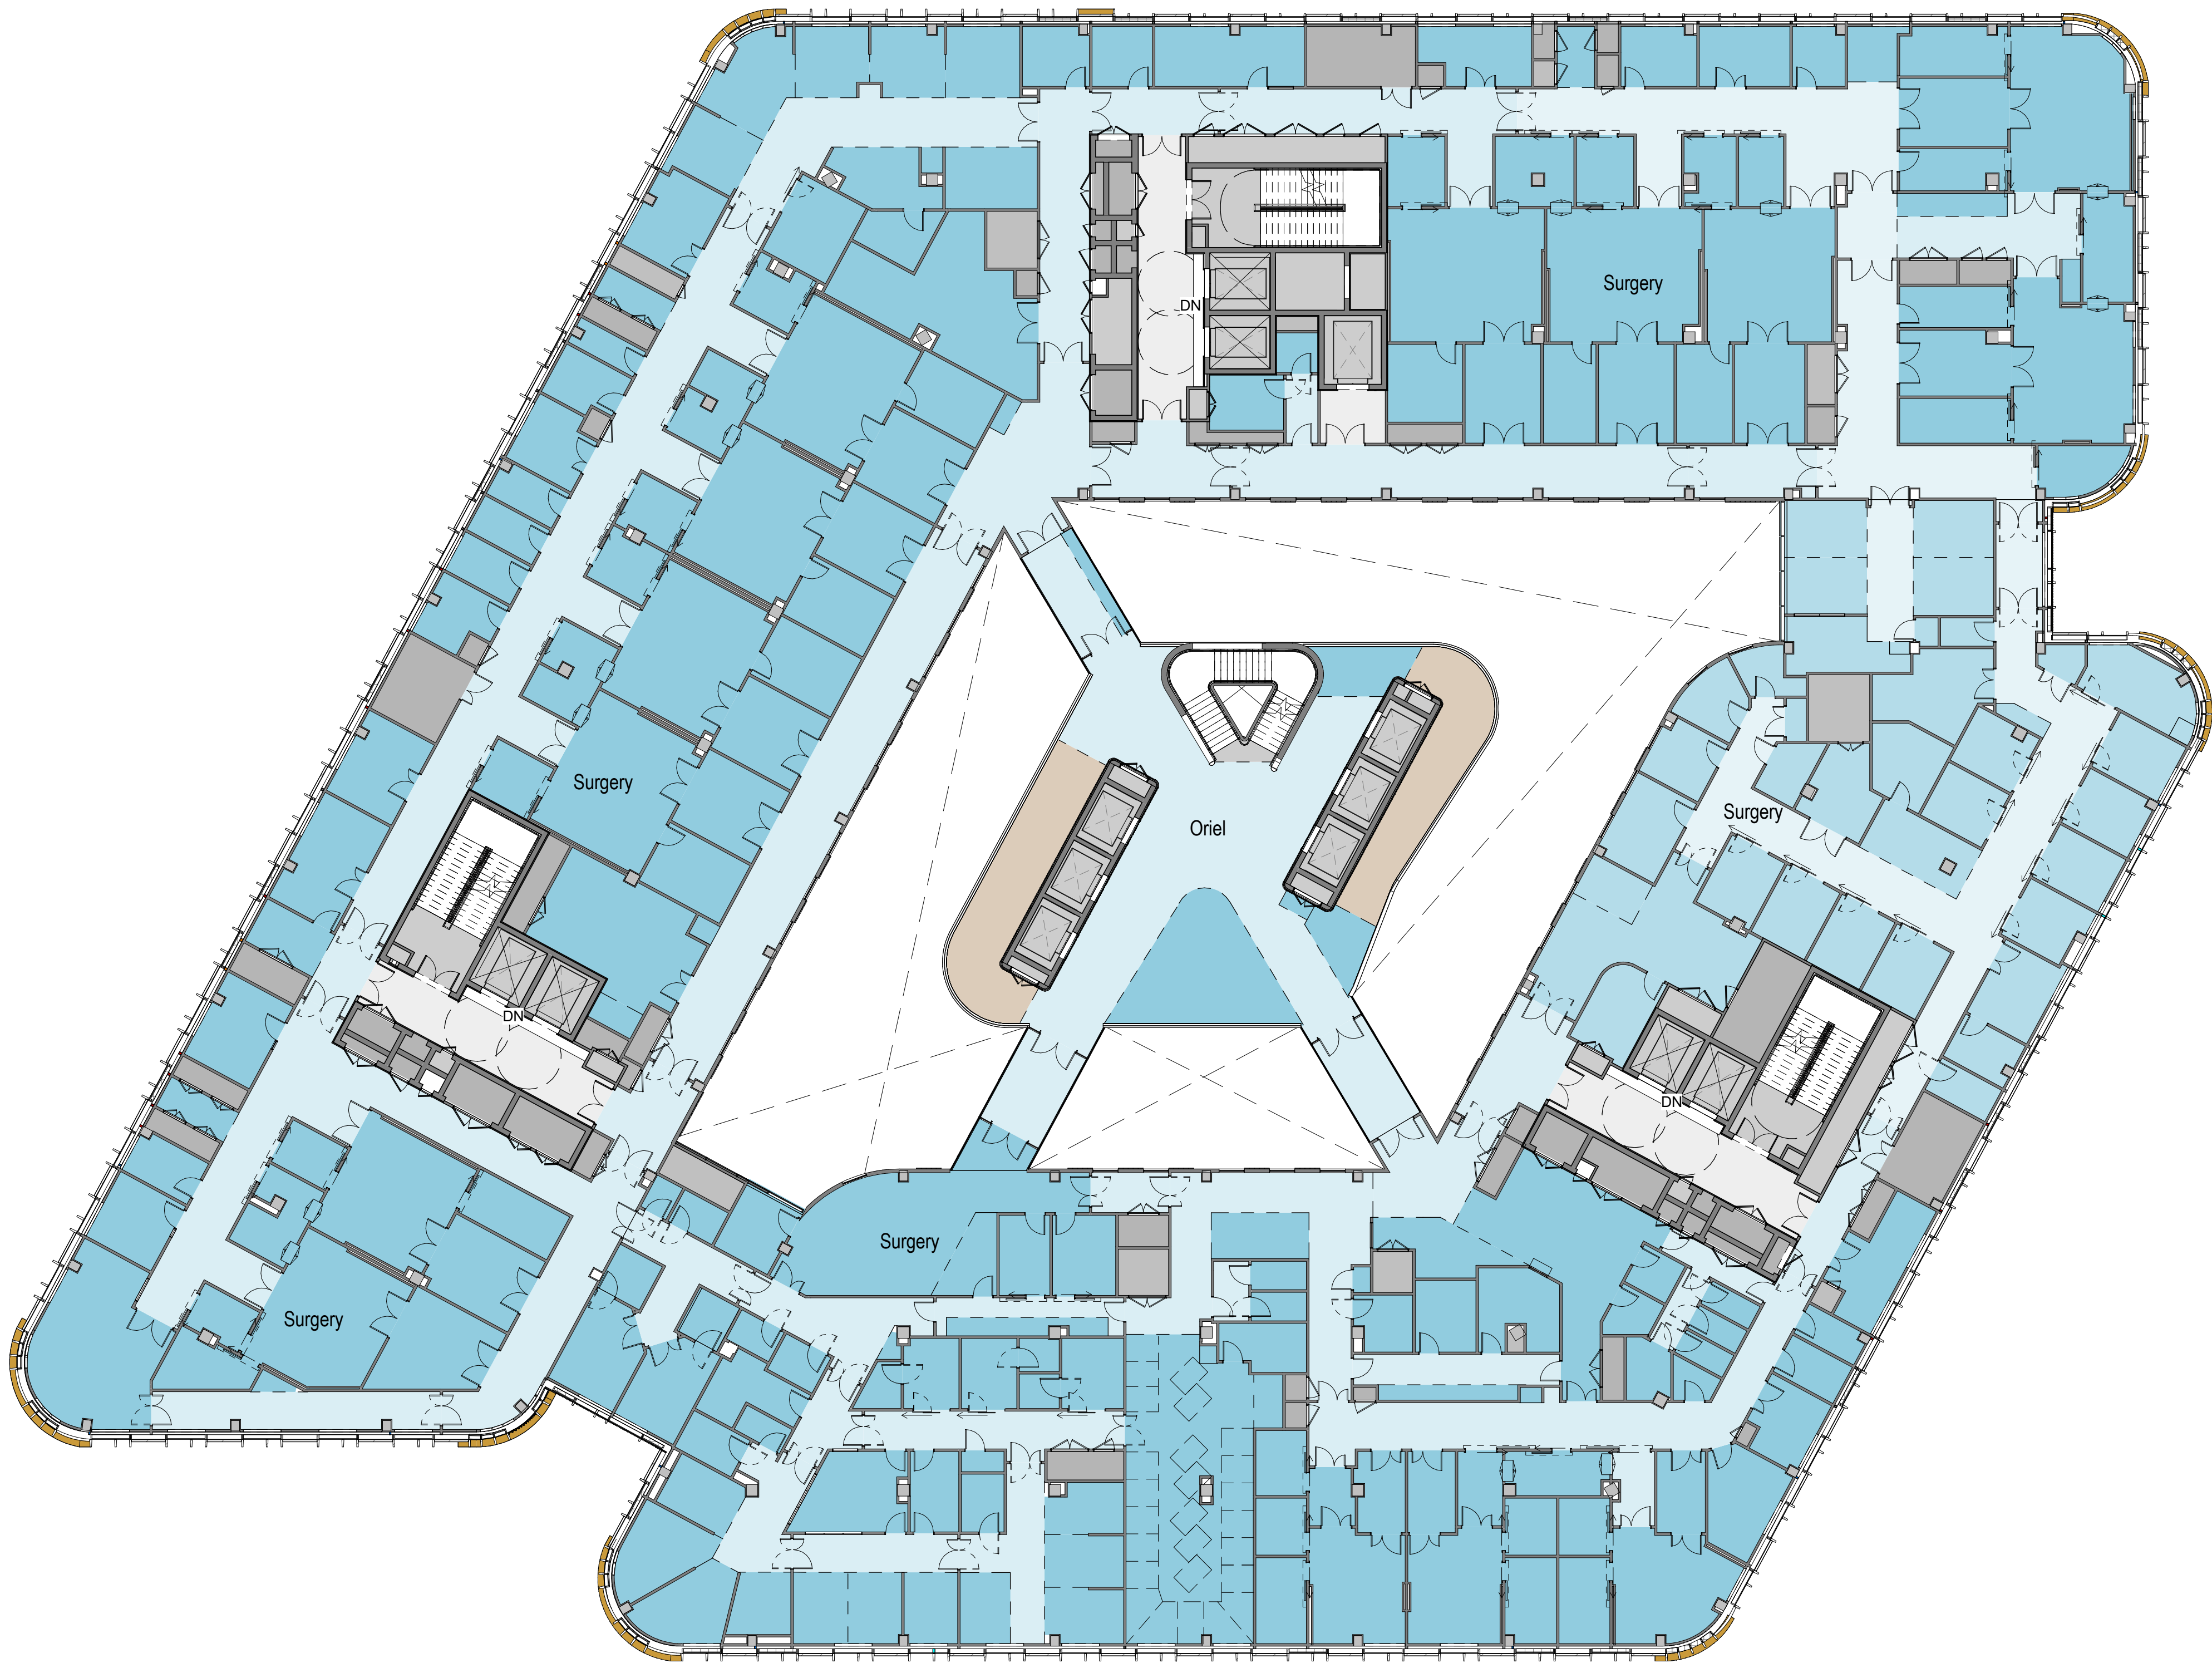

Department Adjacency


- Core Support
- Corp. Admin MEH & IoO
- M&E
- Plant
- Surgery
- Surgery - Pre-Op/Post Op Ward - CYP

KEY PLAN

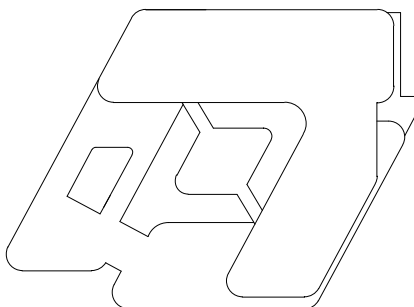

QR CODE LOCATION

SCAN TO CHECK IF CURRENT

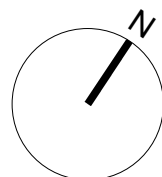

0 2m 6m 10m
Scale: 1:200

LINKED MODEL SCHEDULE

File Name	Revision	Model Title
ORL-ARP-XX-01-MM3-J-000005	C01	MEP Services First Floor
ORL-ARP-XX-LG-MM3-J-000003	C01	MEP Services Lower Ground
ORL-ARP-ZZ-ZZ-MM3-J-000001	P31	MEP Services Ninth, Tenth, Eleventh Floors
ORL-IBI-XX-01-MM3-A-000211	P11	Architectural FF&E First Floor Model
ORL-IBI-XX-02-MM3-A-000212	P08	Architectural FF&E Second Floor Model
ORL-IBI-XX-03-MM3-A-000213	P08	Architectural FF&E Third Floor Model
ORL-IBI-XX-04-MM3-A-000214	P08	Architectural FF&E Fourth Floor Model
ORL-IBI-XX-05-MM3-A-000215	P05	Architectural FF&E Fifth Floor Model
ORL-IBI-XX-06-MM3-A-000216	P05	Architectural FF&E Sixth Floor Model
ORL-IBI-XX-07-MM3-A-000217	P04	Architectural FF&E Seventh Floor Model
ORL-IBI-XX-08-MM3-A-000218	P04	Architectural FF&E Eighth Floor Model
ORL-IBI-XX-09-MM3-A-000219		Architectural FF&E Ninth Floor Model
ORL-IBI-XX-LG-MM3-A-000209	P15	Architectural FF&E Lower Ground Floor Model
ORL-IBI-XX-UG-MM3-A-000210	P11	Architectural FF&E Upper Ground Floor Model
ORL-IBI-XX-XX-MM3-A-000101	P53	Architectural Shell and Core Model
ORL-IBI-XX-XX-MM3-A-000103	P53	Architectural Facade Model
ORL-IBI-XX-XX-MM3-A-000104	P27	Architectural Roof Model ETFE
ORL-IBI-XX-XX-MM3-L-000301	P38	Landscape Model
ORL-TER-XX-XX-MM3-S-100001	P45	Structural Model

D5	P01	2023-10-25	Issued for Facade NMA Application	EJ-MT-EW	
STATUS	REVISION	DATE	DESCRIPTION	DRW - CHK - APP	

MAIN CONTRACTOR	Bouygues UK Becket House 1 Lambeth Palace Rd Lambeth, London SE1 7EU Tel: 020 7401 0020
-----------------	---

CLIENT	 Oriel Creating the centre for advancing eye health
--------	---

ORIGINATOR	 Intelligence Buildings Infrastructure
------------	--

ORIGINATOR REFERENCE	127091
----------------------	--------

PROJECT NAME	Oriel
--------------	-------

DRAWING TITLE	Planning Use Plan Third Floor
---------------	----------------------------------

DESIGN PACKAGE	A - Department Plans
----------------	----------------------

MODEL FILE NAME - REVISION	ORL-IBI-XX-XX-MM3-A-000107 - P53
----------------------------	----------------------------------

SCALE @A1 1 : 200	PROJECT STAGE RIBA 4	D5 - Suitable for Planning Application	REVISION P01
----------------------	-------------------------	---	-----------------

DRAWING NUMBER	ORL-IBI-XX-03-DPL-A-250413
----------------	----------------------------