


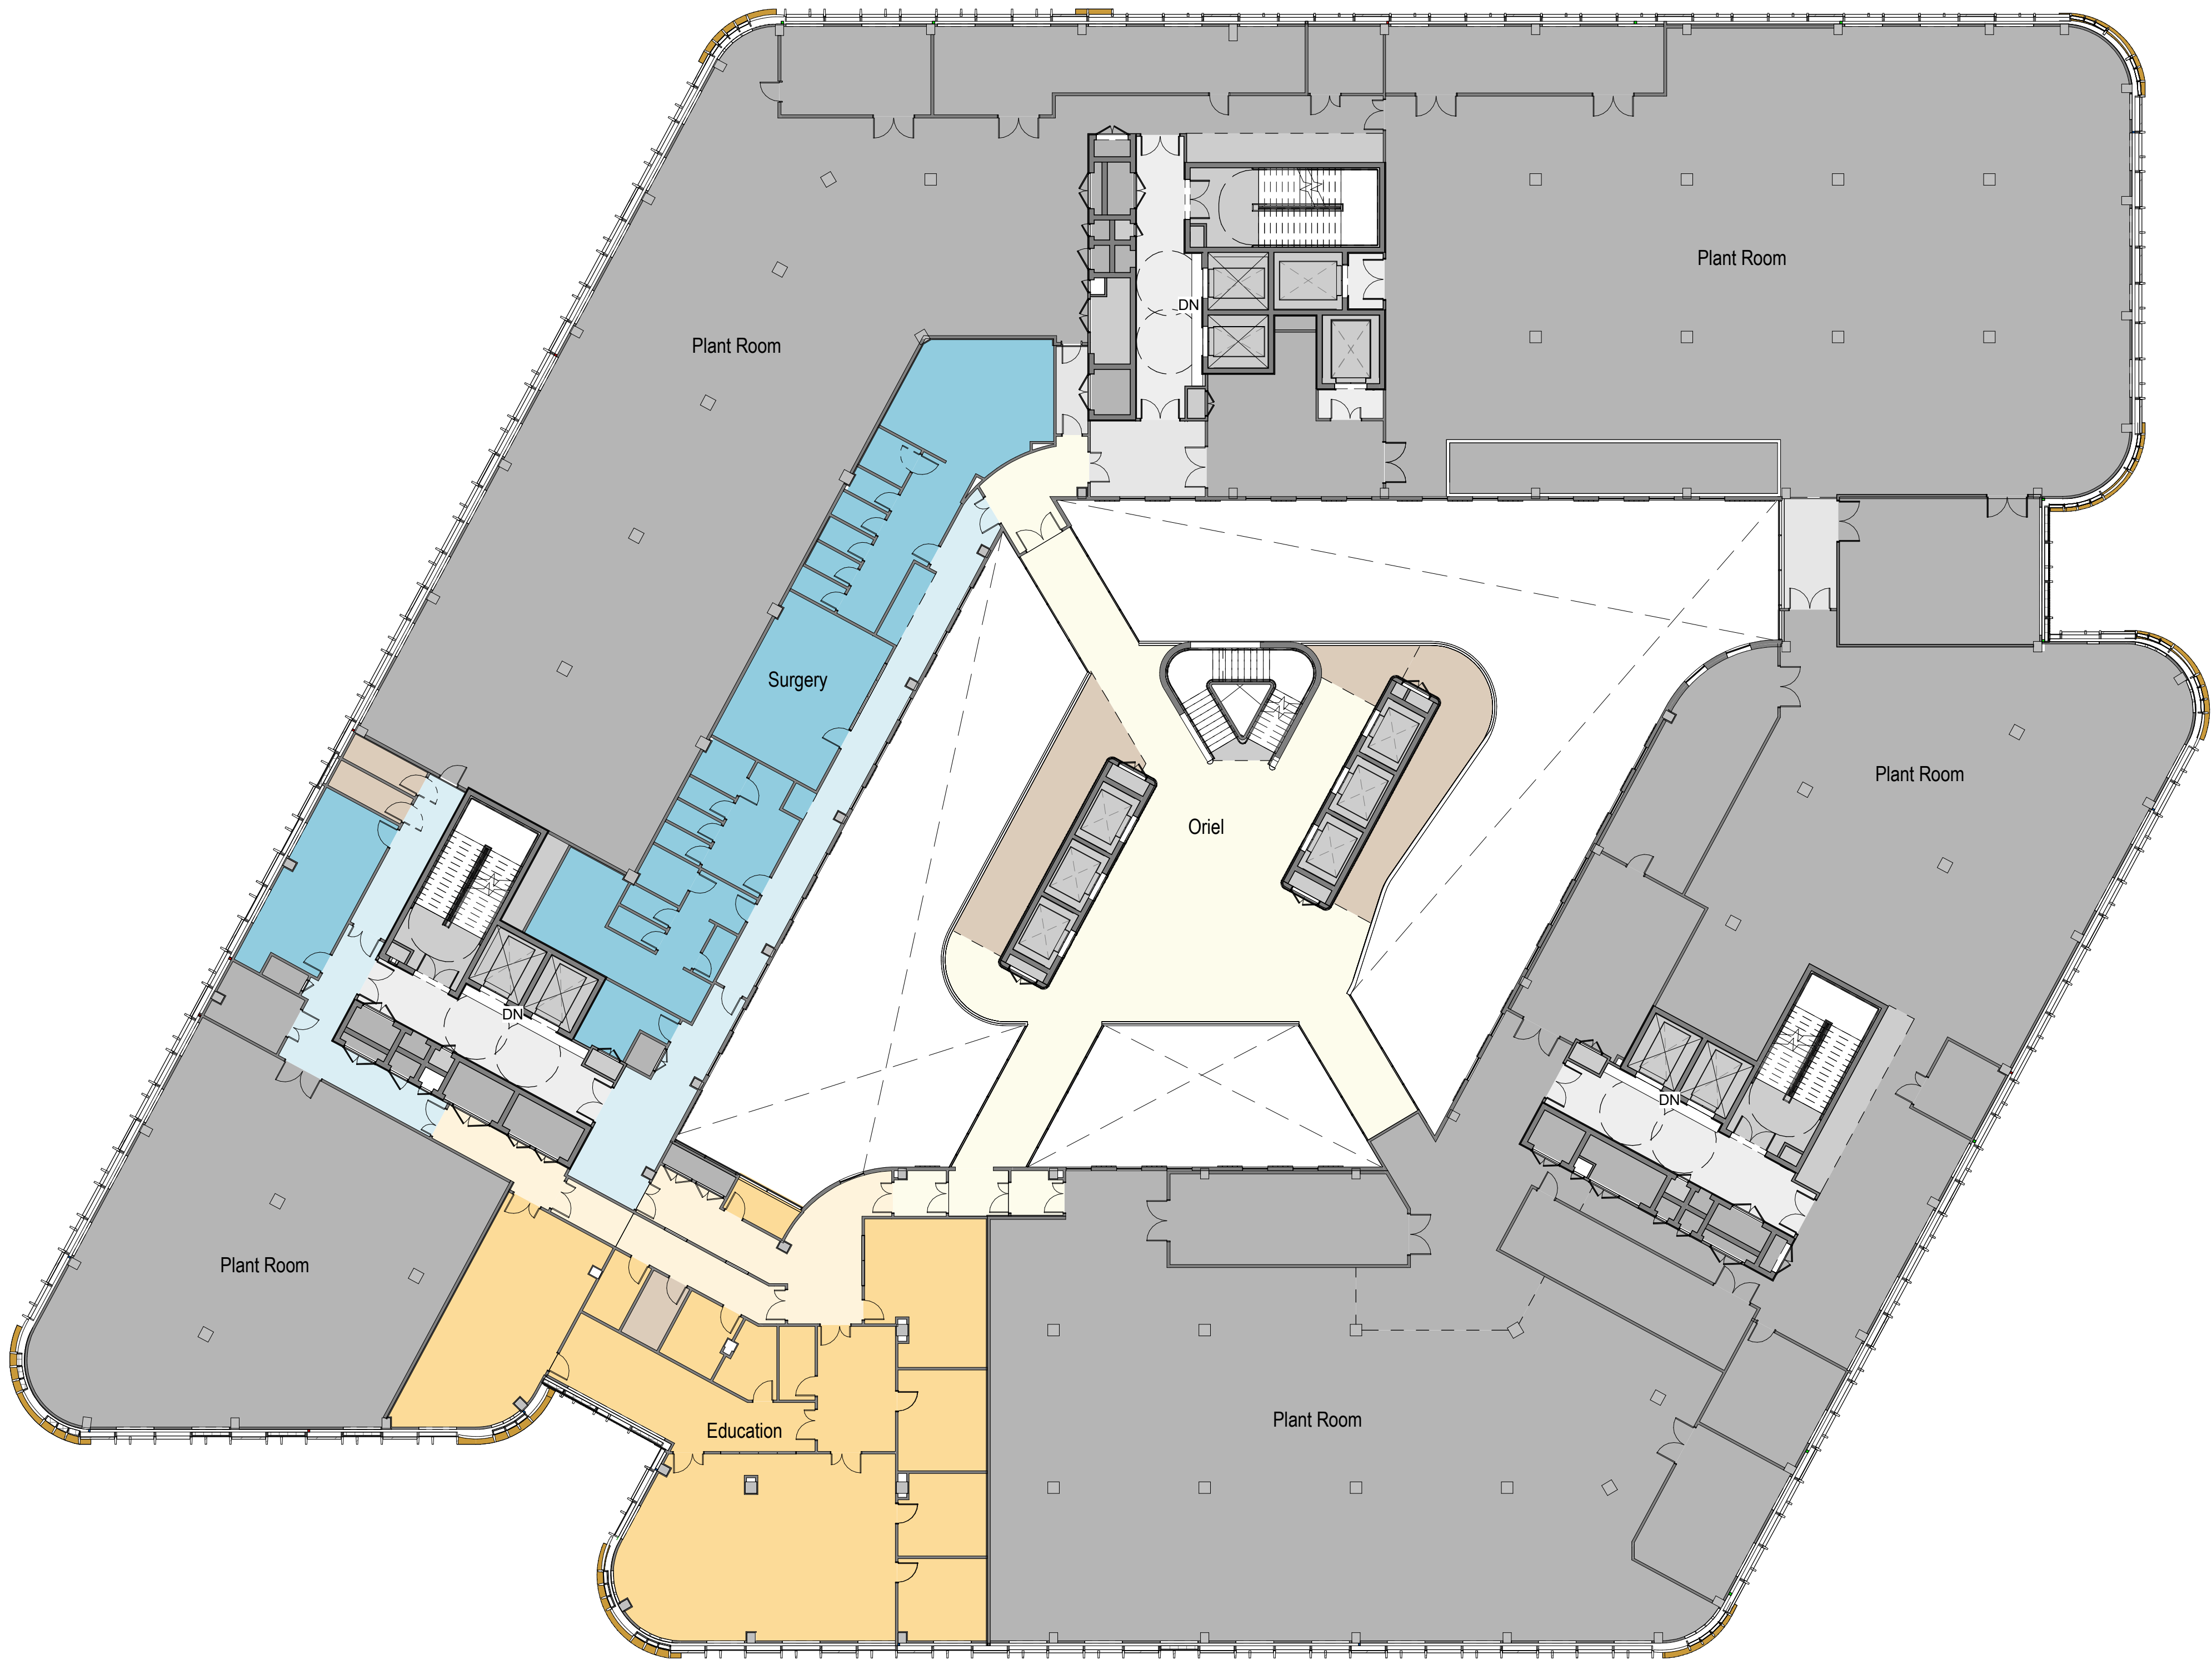

- Department Adjacency
- Circulation
 - Core Support
 - Corp. Admin MEH & IoO
 - Education
 - Plant
 - Surgery

KEY PLAN

QR CODE LOCATION

SCAN TO CHECK IF CURRENT

Scale: 1:200

0 2m 6m 10m

N

LINKED MODEL SCHEDULE		
File Name	Revision	Model Title
ORL-ARP-XX-01-MM3-J-000005	C01	MEP Services First Floor
ORL-ARP-XX-LG-MM3-J-000003	C01	MEP Services Lower Ground
ORL-ARP-ZZ-MM3-J-000001	P31	MEP Services Ninth, Tenth, Eleventh Floors
ORL-IBI-XX-01-MM3-A-000211	P11	Architectural FF&E First Floor Model
ORL-IBI-XX-02-MM3-A-000212	P08	Architectural FF&E Second Floor Model
ORL-IBI-XX-03-MM3-A-000213	P08	Architectural FF&E Third Floor Model
ORL-IBI-XX-04-MM3-A-000214	P08	Architectural FF&E Fourth Floor Model
ORL-IBI-XX-05-MM3-A-000215	P05	Architectural FF&E Fifth Floor Model
ORL-IBI-XX-06-MM3-A-000216	P05	Architectural FF&E Sixth Floor Model
ORL-IBI-XX-07-MM3-A-000217	P04	Architectural FF&E Seventh Floor Model
ORL-IBI-XX-08-MM3-A-000218	P04	Architectural FF&E Eighth Floor Model
ORL-IBI-XX-09-MM3-A-000219		Architectural FF&E Ninth Floor Model
ORL-IBI-XX-LG-MM3-A-000209	P15	Architectural FF&E Lower Ground Floor Model
ORL-IBI-XX-UG-MM3-A-000210	P11	Architectural FF&E Upper Ground Floor Model
ORL-IBI-XX-XX-MM3-A-000101	P53	Architectural Shell and Core Model
ORL-IBI-XX-XX-MM3-A-000103	P53	Architectural Facade Model
ORL-IBI-XX-XX-MM3-A-000104	P27	Architectural Roof Model ETFE
ORL-IBI-XX-XX-MM3-L-000301	P38	Landscape Model
ORL-TER-XX-XX-MM3-S-100001	P45	Structural Model

D5	P01	2023-10-25	Issued for Facade NMA Application		EJ-MT-EW
STATUS	REVISION	DATE	DESCRIPTION	DRW	CHK - APP
MAIN CONTRACTOR			Bouygues UK Becket House 1 Lambeth Palace Rd Lambeth, London SE1 7EU Tel: 020 7401 0020		
CLIENT			 Oriel Creating the centre for advancing eye health		
ORIGINATOR			 Intelligence Buildings Infrastructure		
ORIGINATOR REFERENCE			127091		
PROJECT NAME			Oriel		
DRAWING TITLE			Planning Use Plan Fourth Floor		
DESIGN PACKAGE			A - Department Plans		
MODEL FILE NAME - REVISION			ORL-IBI-XX-XX-MM3-A-000107 - P53		
SCALE @A1 1 : 200	PROJECT STAGE RIBA 4	D5 - Suitable for Planning Application		REVISION P01	
DRAWING NUMBER			ORL-IBI-XX-04-DPL-A-250414		