

GARDEN
ELEVATION

A

A

SIDE ELEVATION

GARDEN
ELEVATION

Existing ground floor
residential unit.

SIDE ELEVATION

Steps up from internal floor
level to garden level.
Garden ascends to rear.

1 Existing Ground Floor Flat Plan
Scale: 1:50

EXISTING

INFORMATION

Do not scale. Use figured dimensions only.
All dimensions to be checked on site.
All drawings to be read in conjunction with
the Structural Engineer's drawings.



33 HILLFIELD ROAD, NW6 1QD

EXISTING GROUND FLOOR FLAT PLAN

PROJECT 33 Hillfield Road
ADDRESS 33 Hillfield Road, NW6 1QD
CLIENT Fiona Jackson
AUTHOR JA
DATE 08.01.2024 SCALE 1:50 @ A1
DRAWING 227-EX01-100A-00



(T.F) 07951 248 528
mutiny-architecture.com

DESCRIPTION	BY	DATE	REV

This drawing is the copyright of Mutiny Architecture Ltd. Not to be reproduced, retained or disclosed to any unauthorised person either wholly or in part without written permission.





1 Existing Ground Floor Garden Plan
Scale: 1:50

EXISTING

INFORMATION

Do not scale. Use figured dimensions only.
All dimensions to be checked on site.
All drawings to be read in conjunction with the Structural Engineer's drawings.

33 HILLFIELD ROAD, NW6 1QD

EXISTING GROUND FLOOR GARDEN PLAN


PROJECT	33 Hillfield Road
ADDRESS	33 Hillfield Road, NW6 1QD
CLIENT	Fiona Jackson
AUTHOR	JA
DATE	08.01.2024
DRAWING	227-EX01-100B-00

ARCHITECTURE
DESIGN
MUTINY

(T.F) 07951 248 528
mutiny-architecture.com

DESCRIPTION	BY	DATE	REV

This drawing is the copyright of Mutiny Architecture Ltd. Not to be reproduced, retained or disclosed to any unauthorised person either wholly or in part without written permission.

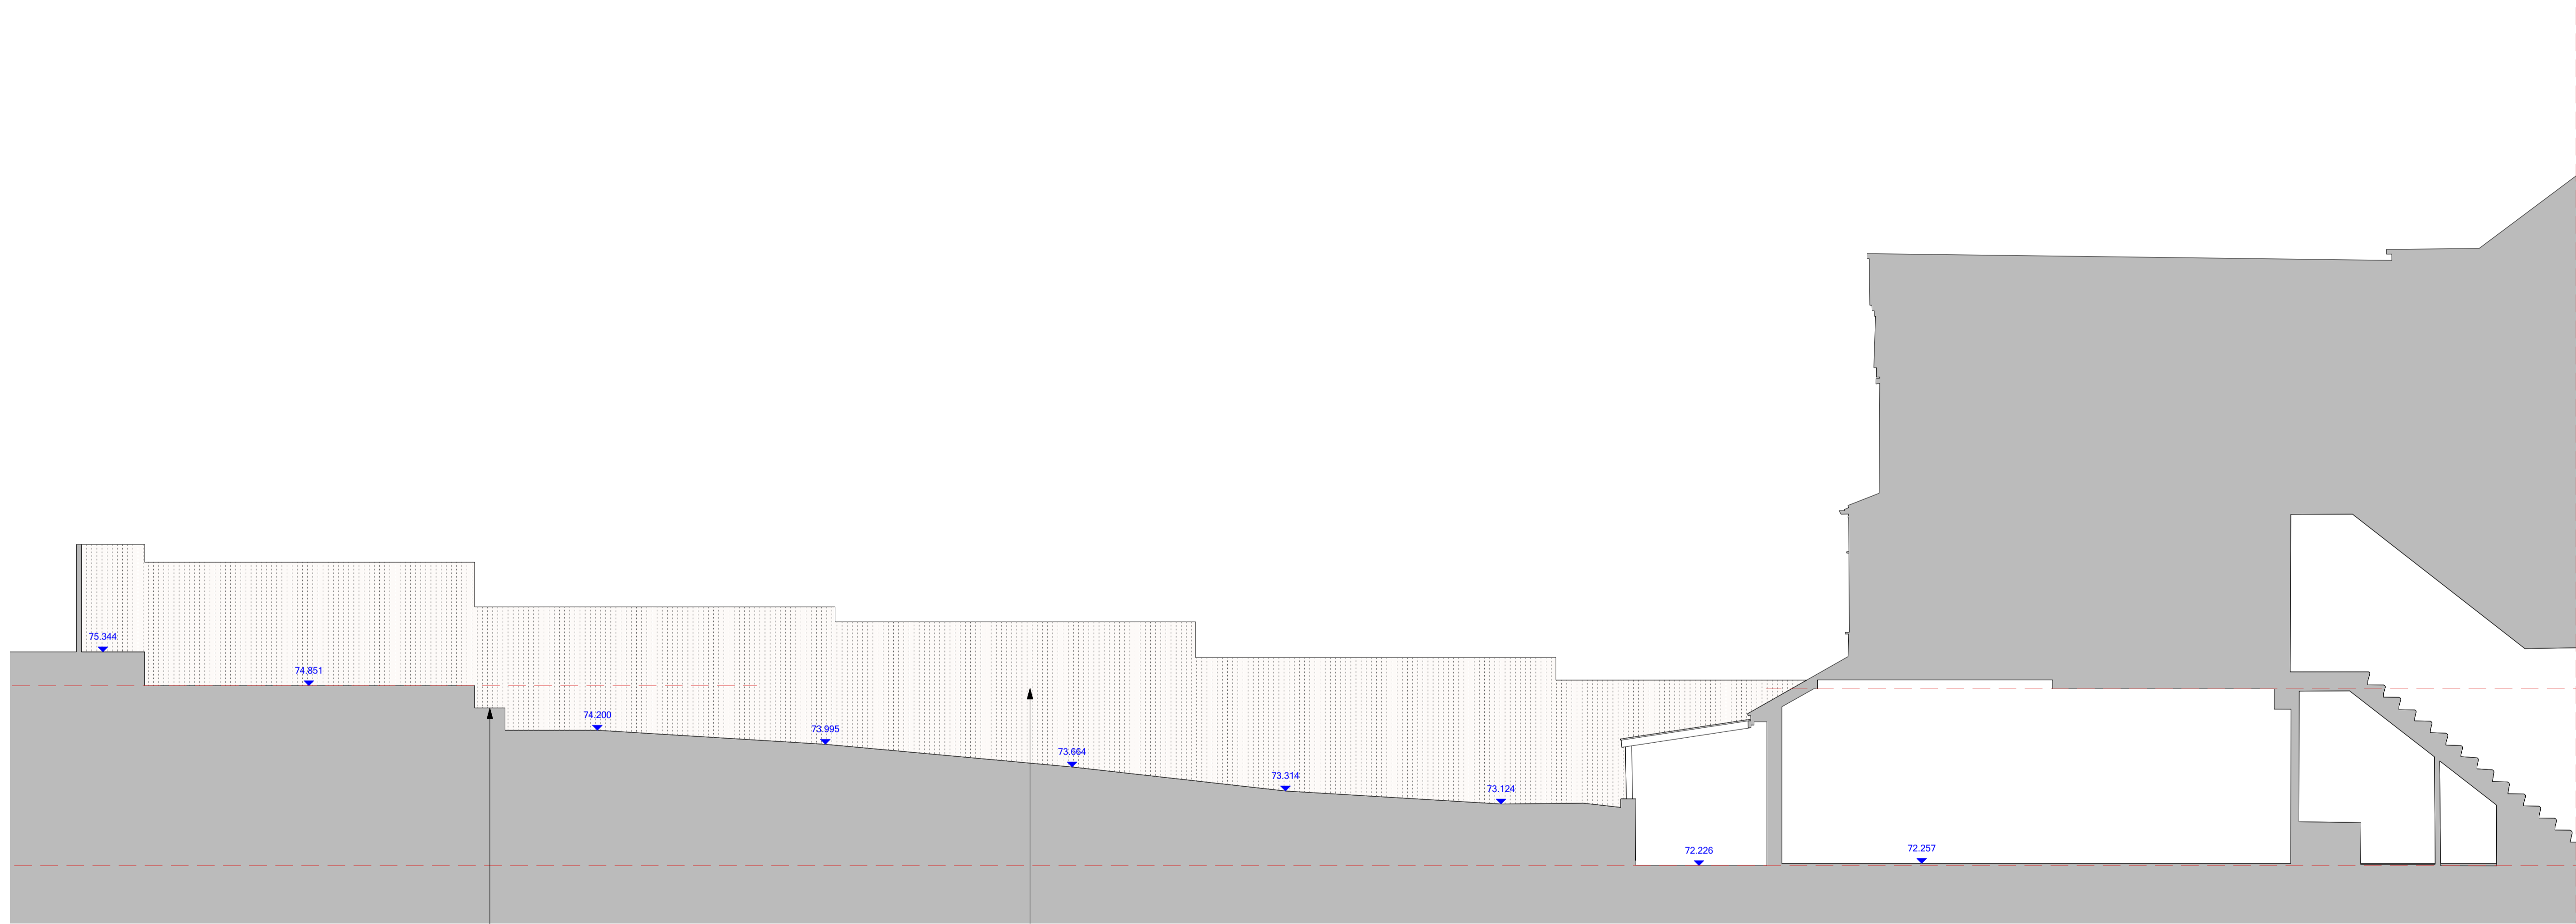

1 Existing Section AA
Scale: 1:50

Garden ascends to rear. Timber sleepers create terracing to higher ground level at rear boundary.

Timber fencing to side and rear boundary.

EXISTING

INFORMATION

Do not scale. Use figured dimensions only.
All dimensions to be checked on site.
All drawings to be read in conjunction with the Structural Engineer's drawings.

33 HILLFIELD ROAD, NW6 1QD

EXISTING SECTION AA


PROJECT	33 Hillfield Road
ADDRESS	33 Hillfield Road, NW6 1QD
CLIENT	Fiona Jackson
AUTHOR	JA
DATE	08.01.2024
DRAWING	227-EX01-200-00

ARCHITECTURE
DESIGN
MUTINY

(T.F) 07951 248 528
mutiny-architecture.com

DESCRIPTION	BY	DATE	REV

This drawing is the copyright of Mutiny Architecture Ltd. Not to be reproduced, retained or disclosed to any unauthorised person either wholly or in part without written permission.

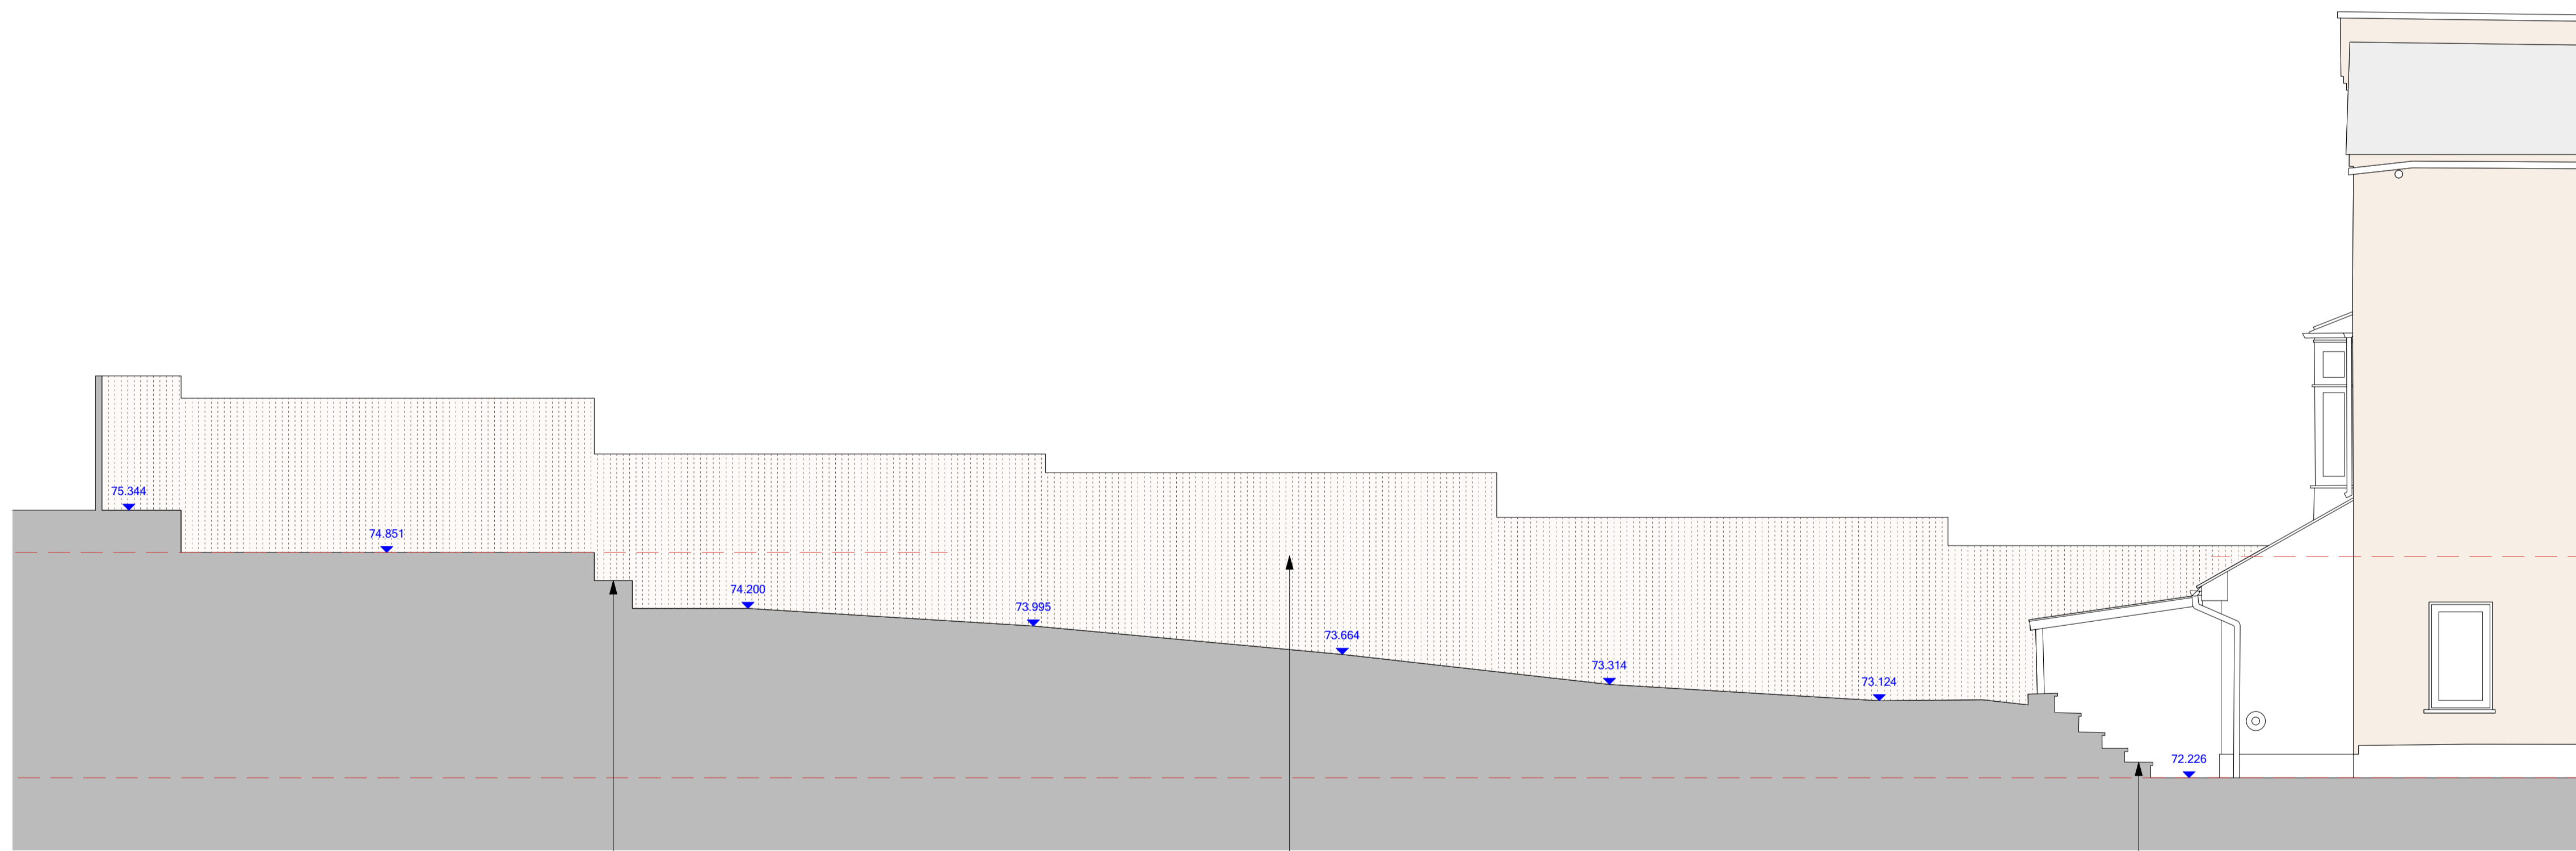


1 Existing Side Elevation
Scale: 1:50

Garden ascends to rear. Timber sleepers create terracing to higher ground level at rear boundary.

Timber fencing to side and rear boundary.

Steps up from internal floor level to garden level.

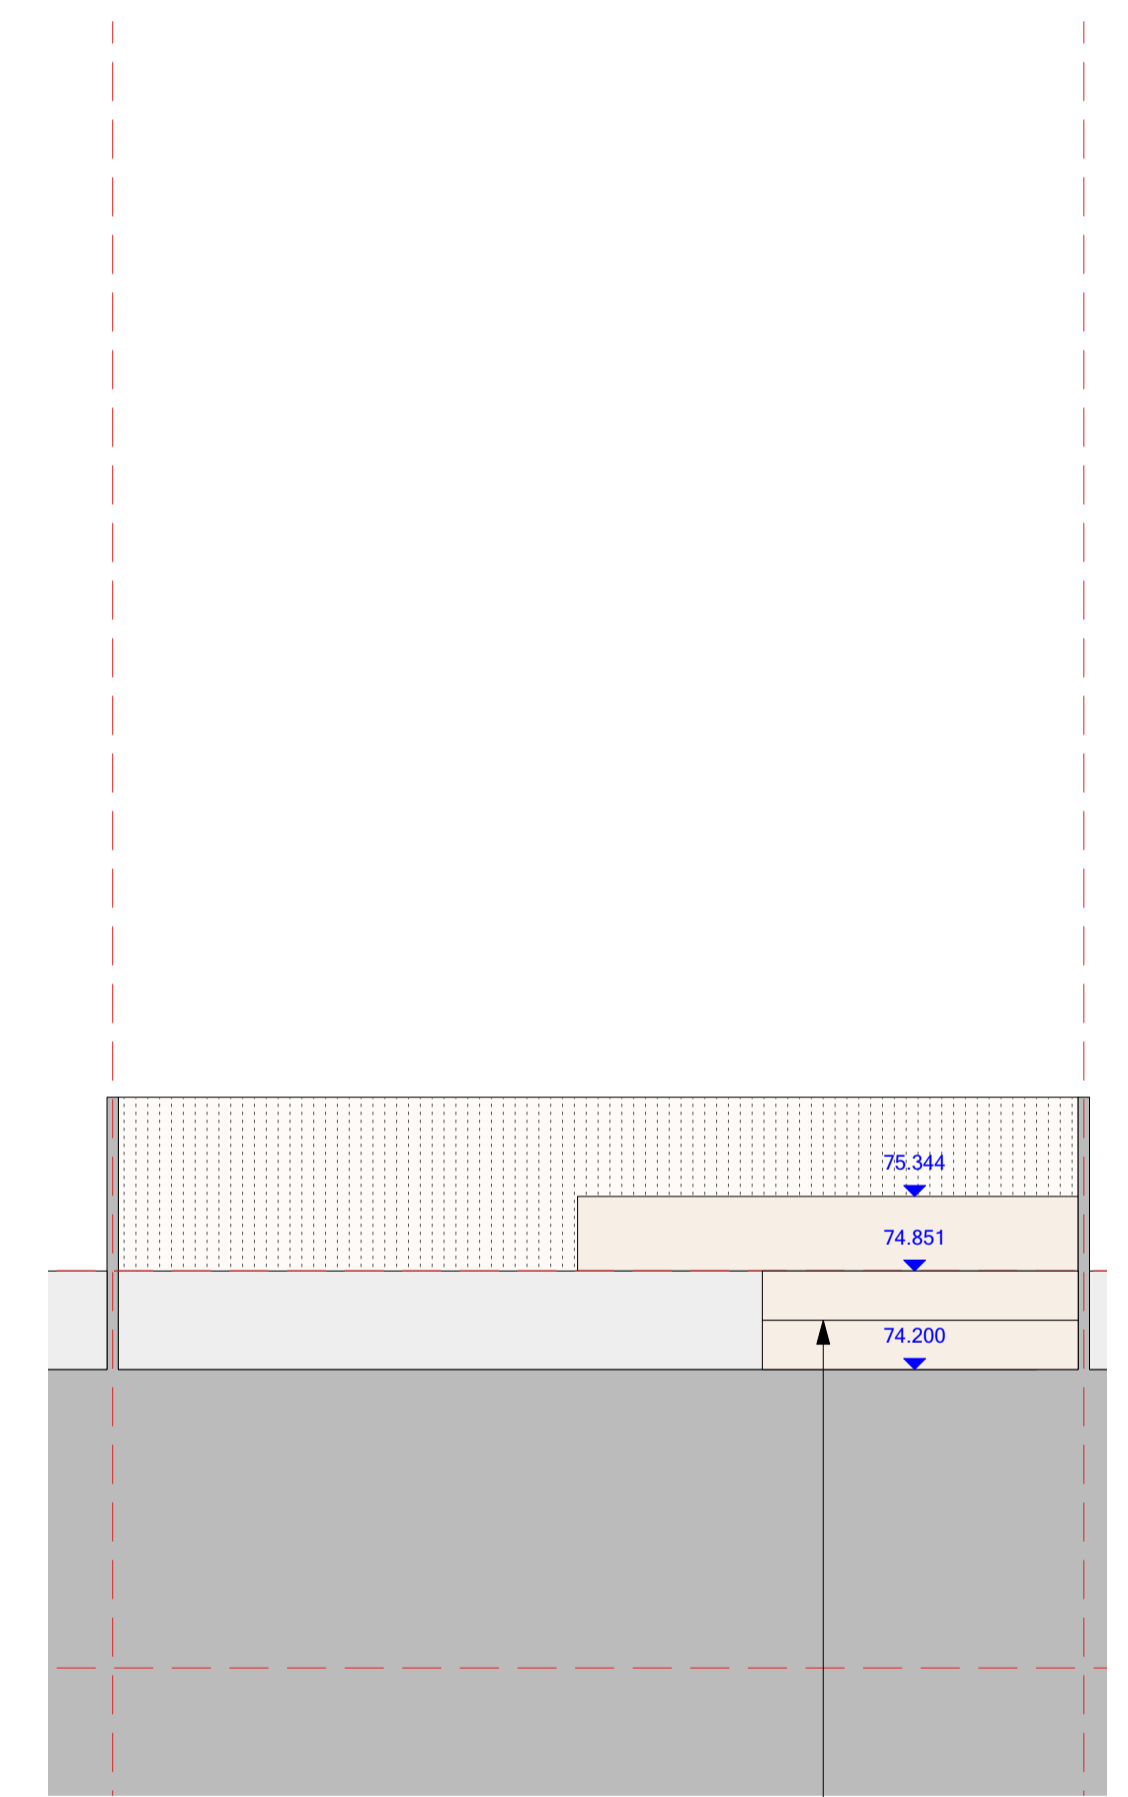


2 Existing Garden Elevation
Scale: 1:50

Garden ascends to rear. Timber sleepers create terracing to higher ground level at rear boundary.

EXISTING

INFORMATION

Do not scale. Use figured dimensions only.
All dimensions to be checked on site.
All drawings to be read in conjunction with
the Structural Engineer's drawings.

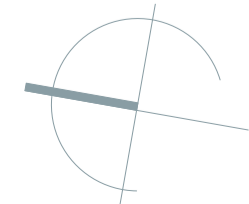

33 HILLFIELD ROAD, NW6 1QD

EXISTING ELEVATIONS

PROJECT	33 Hillfield Road
ADDRESS	33 Hillfield Road, NW6 1QD
CLIENT	Fiona Jackson
AUTHOR	JA
DATE	08.01.2024
DRAWING	227-EX01-300-00
SCALE	1:50 @ A1



(T.F) 07951 248 528
mutiny-architecture.com

DESCRIPTION	BY	DATE	REV

This drawing is the copyright of Mutiny Architecture Ltd. Not to be reproduced, retained or disclosed to any unauthorised person either wholly or in part without written permission.

