

GARDEN  
ELEVATION

A

A

SIDE ELEVATION

GARDEN  
ELEVATION

SIDE ELEVATION

Existing ground floor residential unit.  
Residential unit unchanged by this application.

Steps up from internal floor  
level to garden level.  
Garden ascends to rear.

1 Proposed Ground Floor Flat Plan  
Scale: 1:50

PROPOSED

INFORMATION

Do not scale. Use figured dimensions only.  
All dimensions to be checked on site.  
All drawings to be read in conjunction with  
the Structural Engineer's drawings.



33 HILLFIELD ROAD, NW6 1QD

PROPOSED GROUND FLOOR FLAT PLAN

PROJECT	33 Hillfield Road
ADDRESS	33 Hillfield Road, NW6 1QD
CLIENT	Fiona Jackson
AUTHOR	JA
DATE	08.01.2024
DRAWING	227-PL01-100A-00
SCALE	1:50 @ A1



(T.F) 07951 248 528  
mutiny-architecture.com

DESCRIPTION	BY	DATE	REV

This drawing is the copyright of Mutiny Architecture Ltd. Not to be reproduced, retained or disclosed to any unauthorised person either wholly or in part without written permission.





1 Proposed Ground Floor Garden Plan  
Scale: 1:50

**PROPOSED**

Do not scale. Use figured dimensions only.  
All dimensions to be checked on site.  
All drawings to be read in conjunction with  
the Structural Engineer's drawings.



33 HILLFIELD ROAD, NW6 1QD

PROPOSED GROUND FLOOR GARDEN PLAN

PROJECT	33 Hillfield Road
ADDRESS	33 Hillfield Road, NW6 1QD
CLIENT	Fiona Jackson
AUTHOR	JA
DATE	08.01.2024
DRAWING	227-PL01-100B-00




(T.F) 07951 248 528  
mutiny-architecture.com

INFORMATION

DESCRIPTION	BY	DATE	REV

This drawing is the copyright of Mutiny Architecture Ltd. Not to be reproduced, retained or disclosed to any unauthorised person either wholly or in part without written permission.

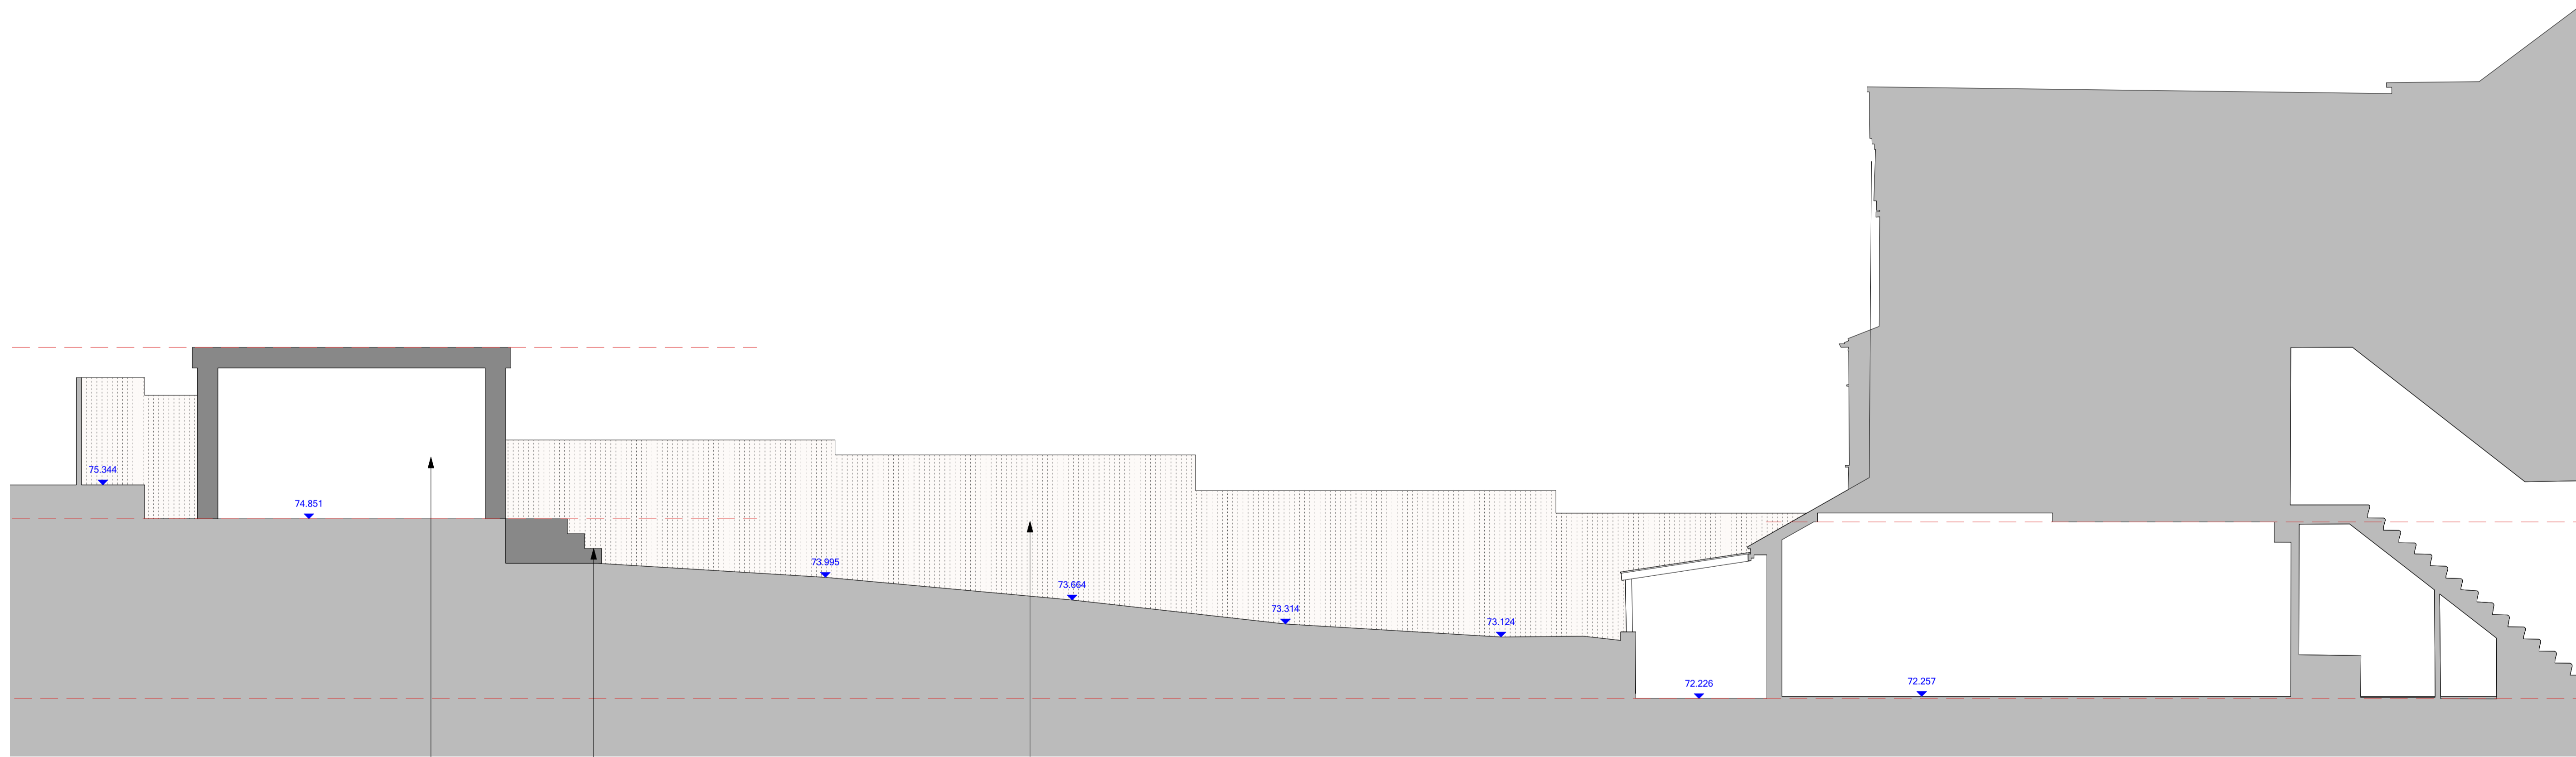

1 Proposed Section AA  
Scale: 1:50

**PROPOSED**

Timber stepped access to existing raised ground level.

Proposed ancillary garden room. Timber construction with vertical timber cladding. Flat roof. Aluminium doors and wall capping.

Timber fencing to side and rear boundary.

INFORMATION

33 HILLFIELD ROAD, NW6 1QD

PROPOSED SECTION AA

PROJECT	33 Hillfield Road
ADDRESS	33 Hillfield Road, NW6 1QD
CLIENT	Fiona Jackson
AUTHOR	JA
DATE	08.01.2024
DRAWING	227-PL01-200-00




(T.F) 07951 248 528  
mutiny-architecture.com

DESCRIPTION	BY	DATE	REV

This drawing is the copyright of Mutiny Architecture Ltd. Not to be reproduced, retained or disclosed to any unauthorised person either wholly or in part without written permission.

Do not scale. Use figured dimensions only.  
All dimensions to be checked on site.  
All drawings to be read in conjunction with the Structural Engineer's drawings.



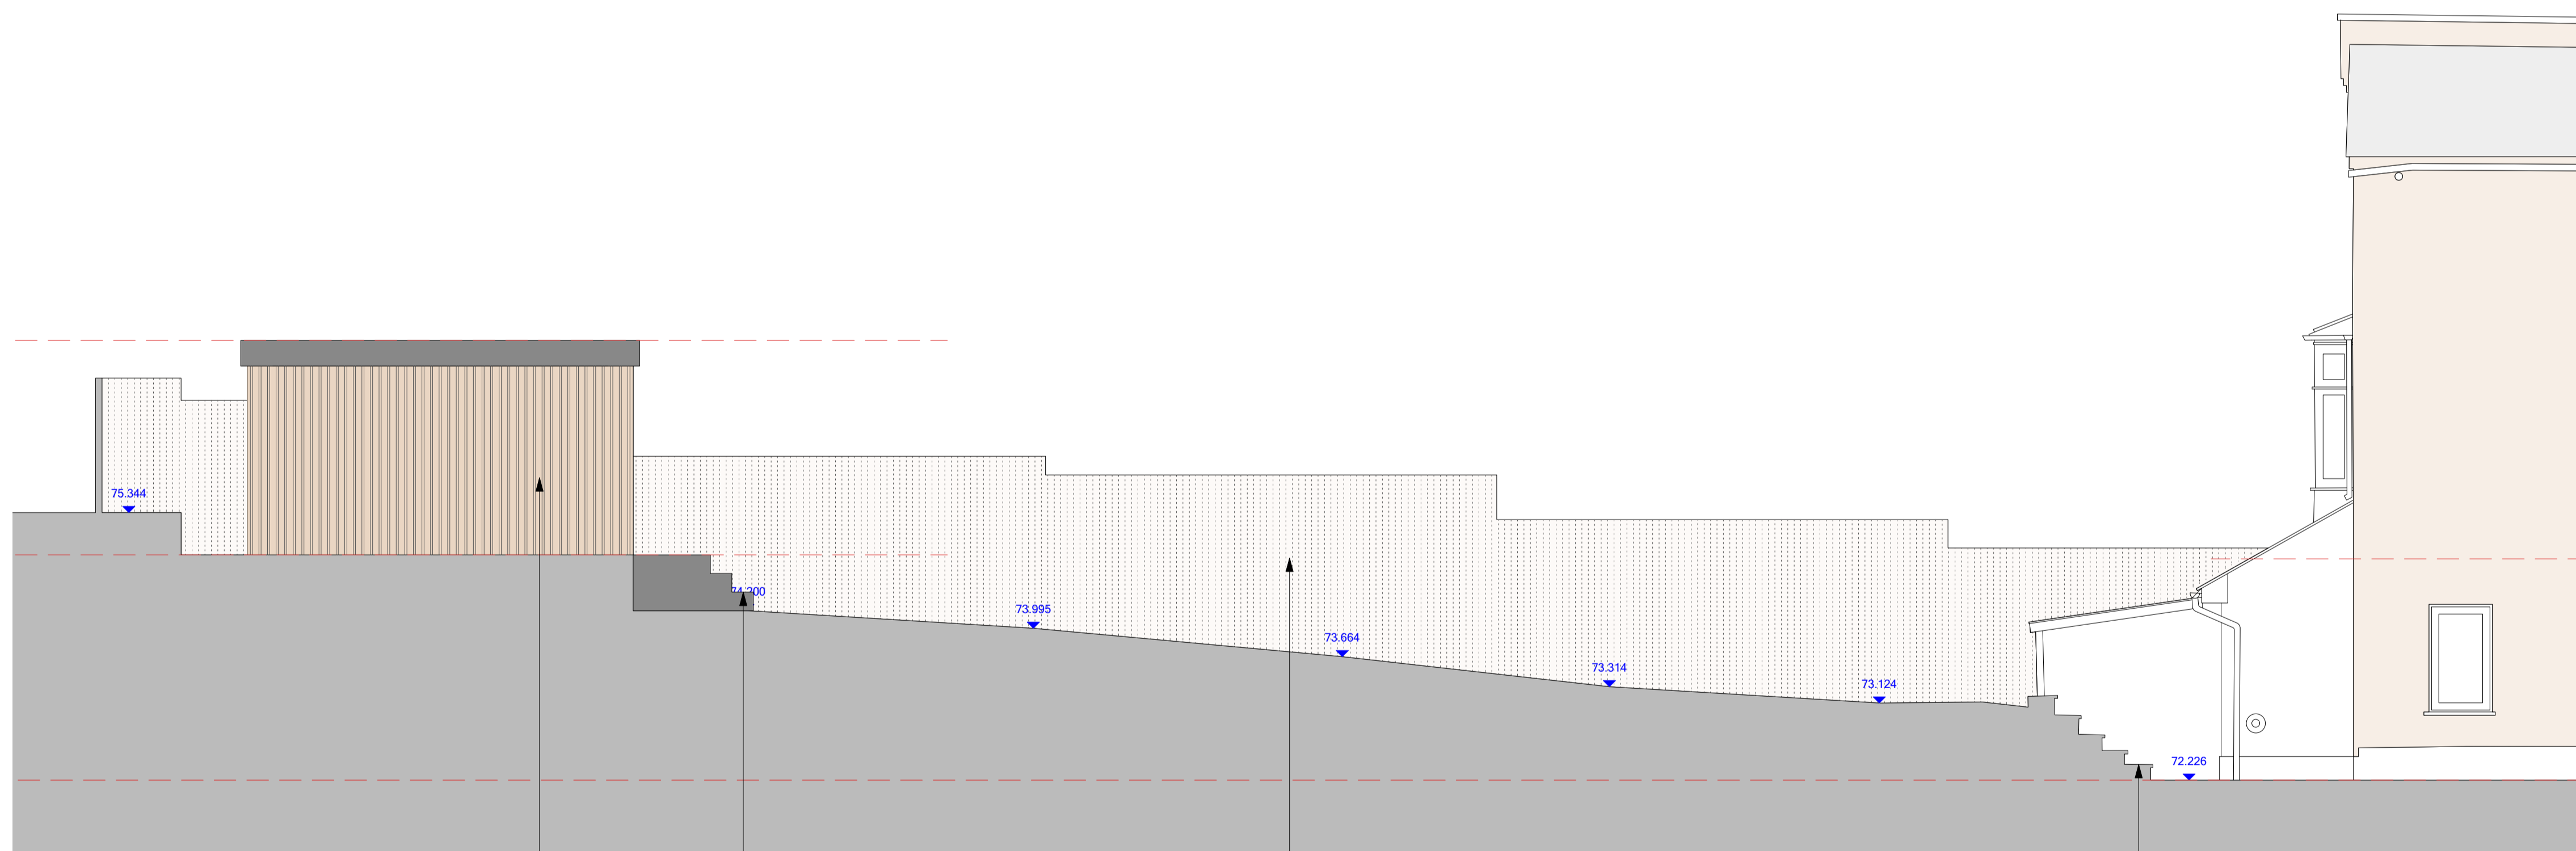


1 Proposed Side Elevation  
Scale: 1:50

Timber stepped access to existing raised ground level.

Proposed ancillary garden room. Timber construction with vertical timber cladding. Flat roof. Aluminium doors and wall capping.

Timber fencing to side and rear boundary.

Steps up from internal floor level to garden level.

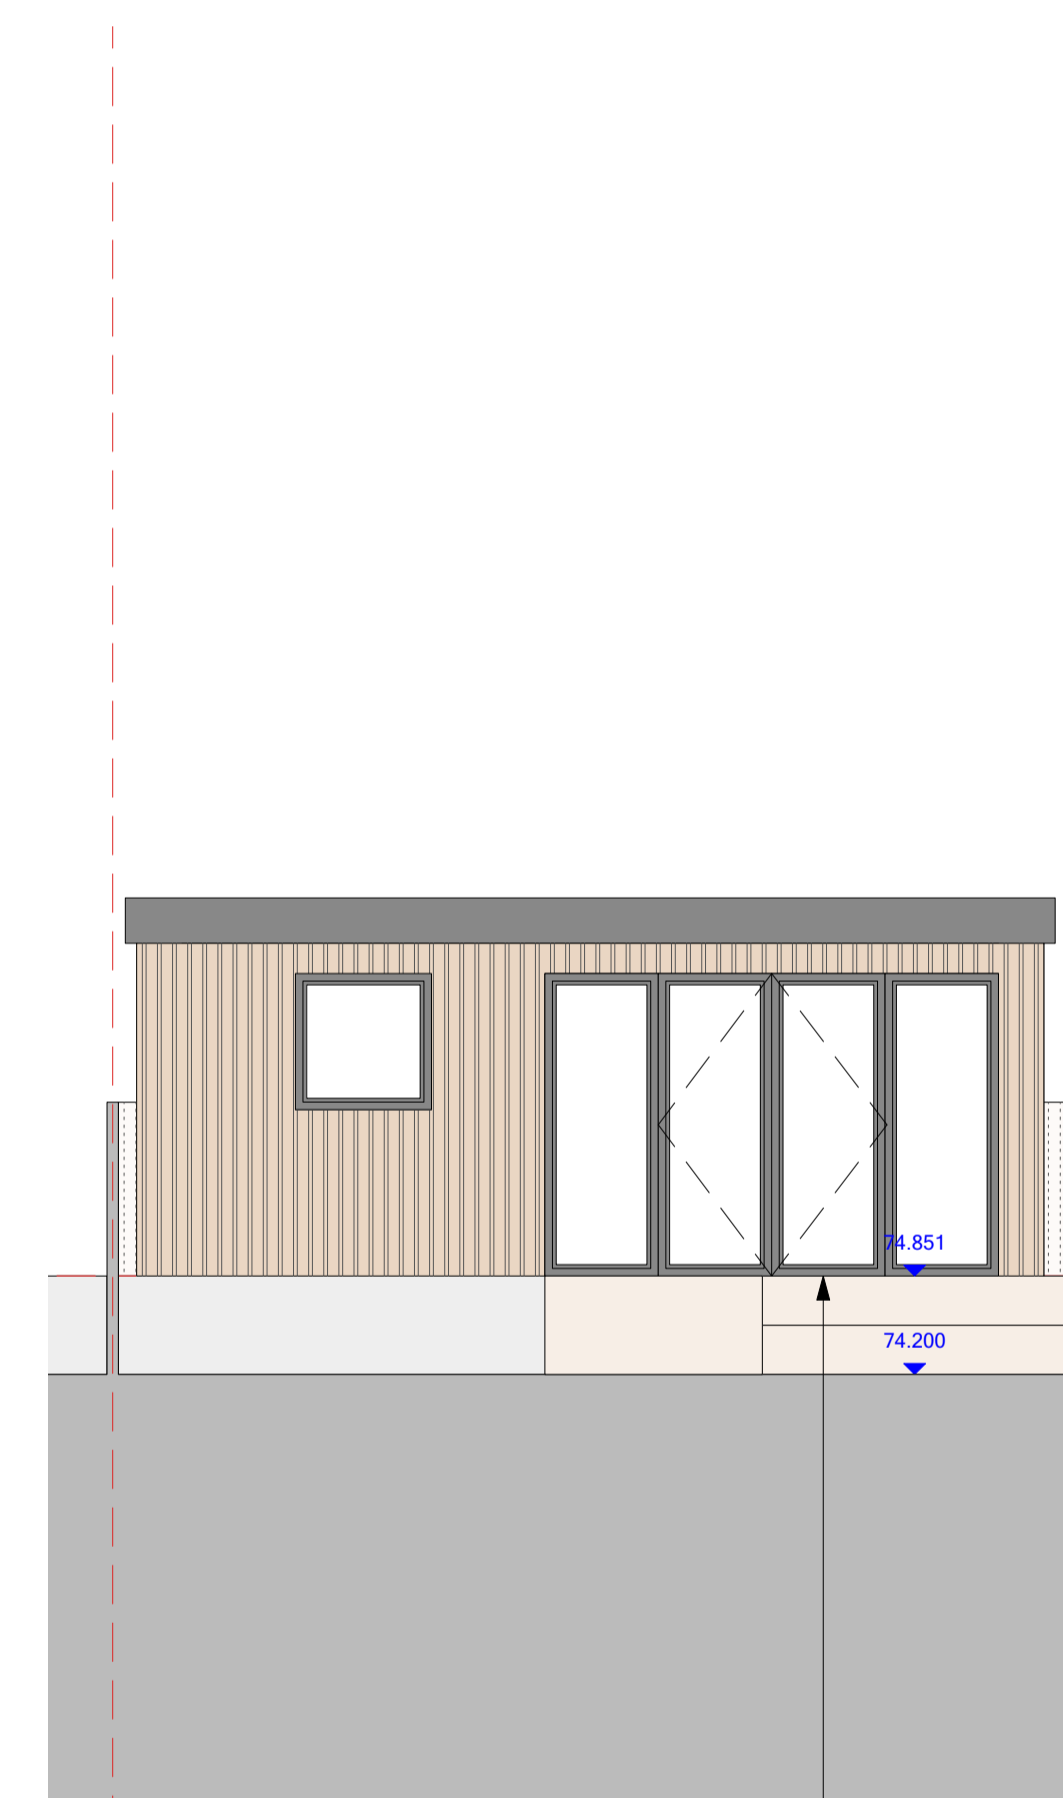

2 Proposed Garden Elevation  
Scale: 1:50

Proposed ancillary garden room. Timber construction with vertical timber cladding. Flat roof. Aluminium doors and wall capping.

**PROPOSED**

INFORMATION

Do not scale. Use figured dimensions only.  
All dimensions to be checked on site.  
All drawings to be read in conjunction with the Structural Engineer's drawings.



33 HILLFIELD ROAD, NW6 1QD

PROPOSED ELEVATIONS

PROJECT 33 Hillfield Road  
ADDRESS 33 Hillfield Road, NW6 1QD  
CLIENT Fiona Jackson  
AUTHOR JA  
DATE 08.01.2024 SCALE 1:50 @ A1  
DRAWING 227-PL01-300-00



DESCRIPTION	BY	DATE	REV

This drawing is the copyright of Mutiny Architecture Ltd. Not to be reproduced, retained or disclosed to any unauthorised person either wholly or in part without written permission.

