


- GENERAL NOTES**
- DRAWING TO BE PLOTTED AT A1 SIZE AND SCALING SHOULD NOT BE USED FOR SETTING OUT OR MATERIAL ORDERING REQUIRING PRECISE DIMENSIONS.
 - CONTRACTOR MUST SATISFY HIMSELF THAT SECTIONS AND DETAILS ARE SUITABLE ONCE EXISTING STRUCTURE IS EXPOSED AND PRIOR TO ORDERING MATERIALS IF IN DOUBT ASK
 - DRAWING TO BE READ IN CONJUNCTION WITH SPECIFICATION DOCUMENT.
 - IF NOT QUOTED CONCRETE GRADE TO BE C35.
 - IF NOT NOTED OTHERWISE GROUND CONDITIONS ARE ASSUMED TO BE NATURAL CLAY. IF TREES ARE FOUND WITH IN 15m OF HOUSE DETAILS TO BE TYPE AND FOUNDATION TO BE REPORTED TO RMD/DMS PRIOR TO EXCAVATION.
 - IF NOT NOTED OTHERWISE STRUCTURAL STEELWORK AND REINFORCEMENT TO BE GRADE 43 OR 275N/mm²

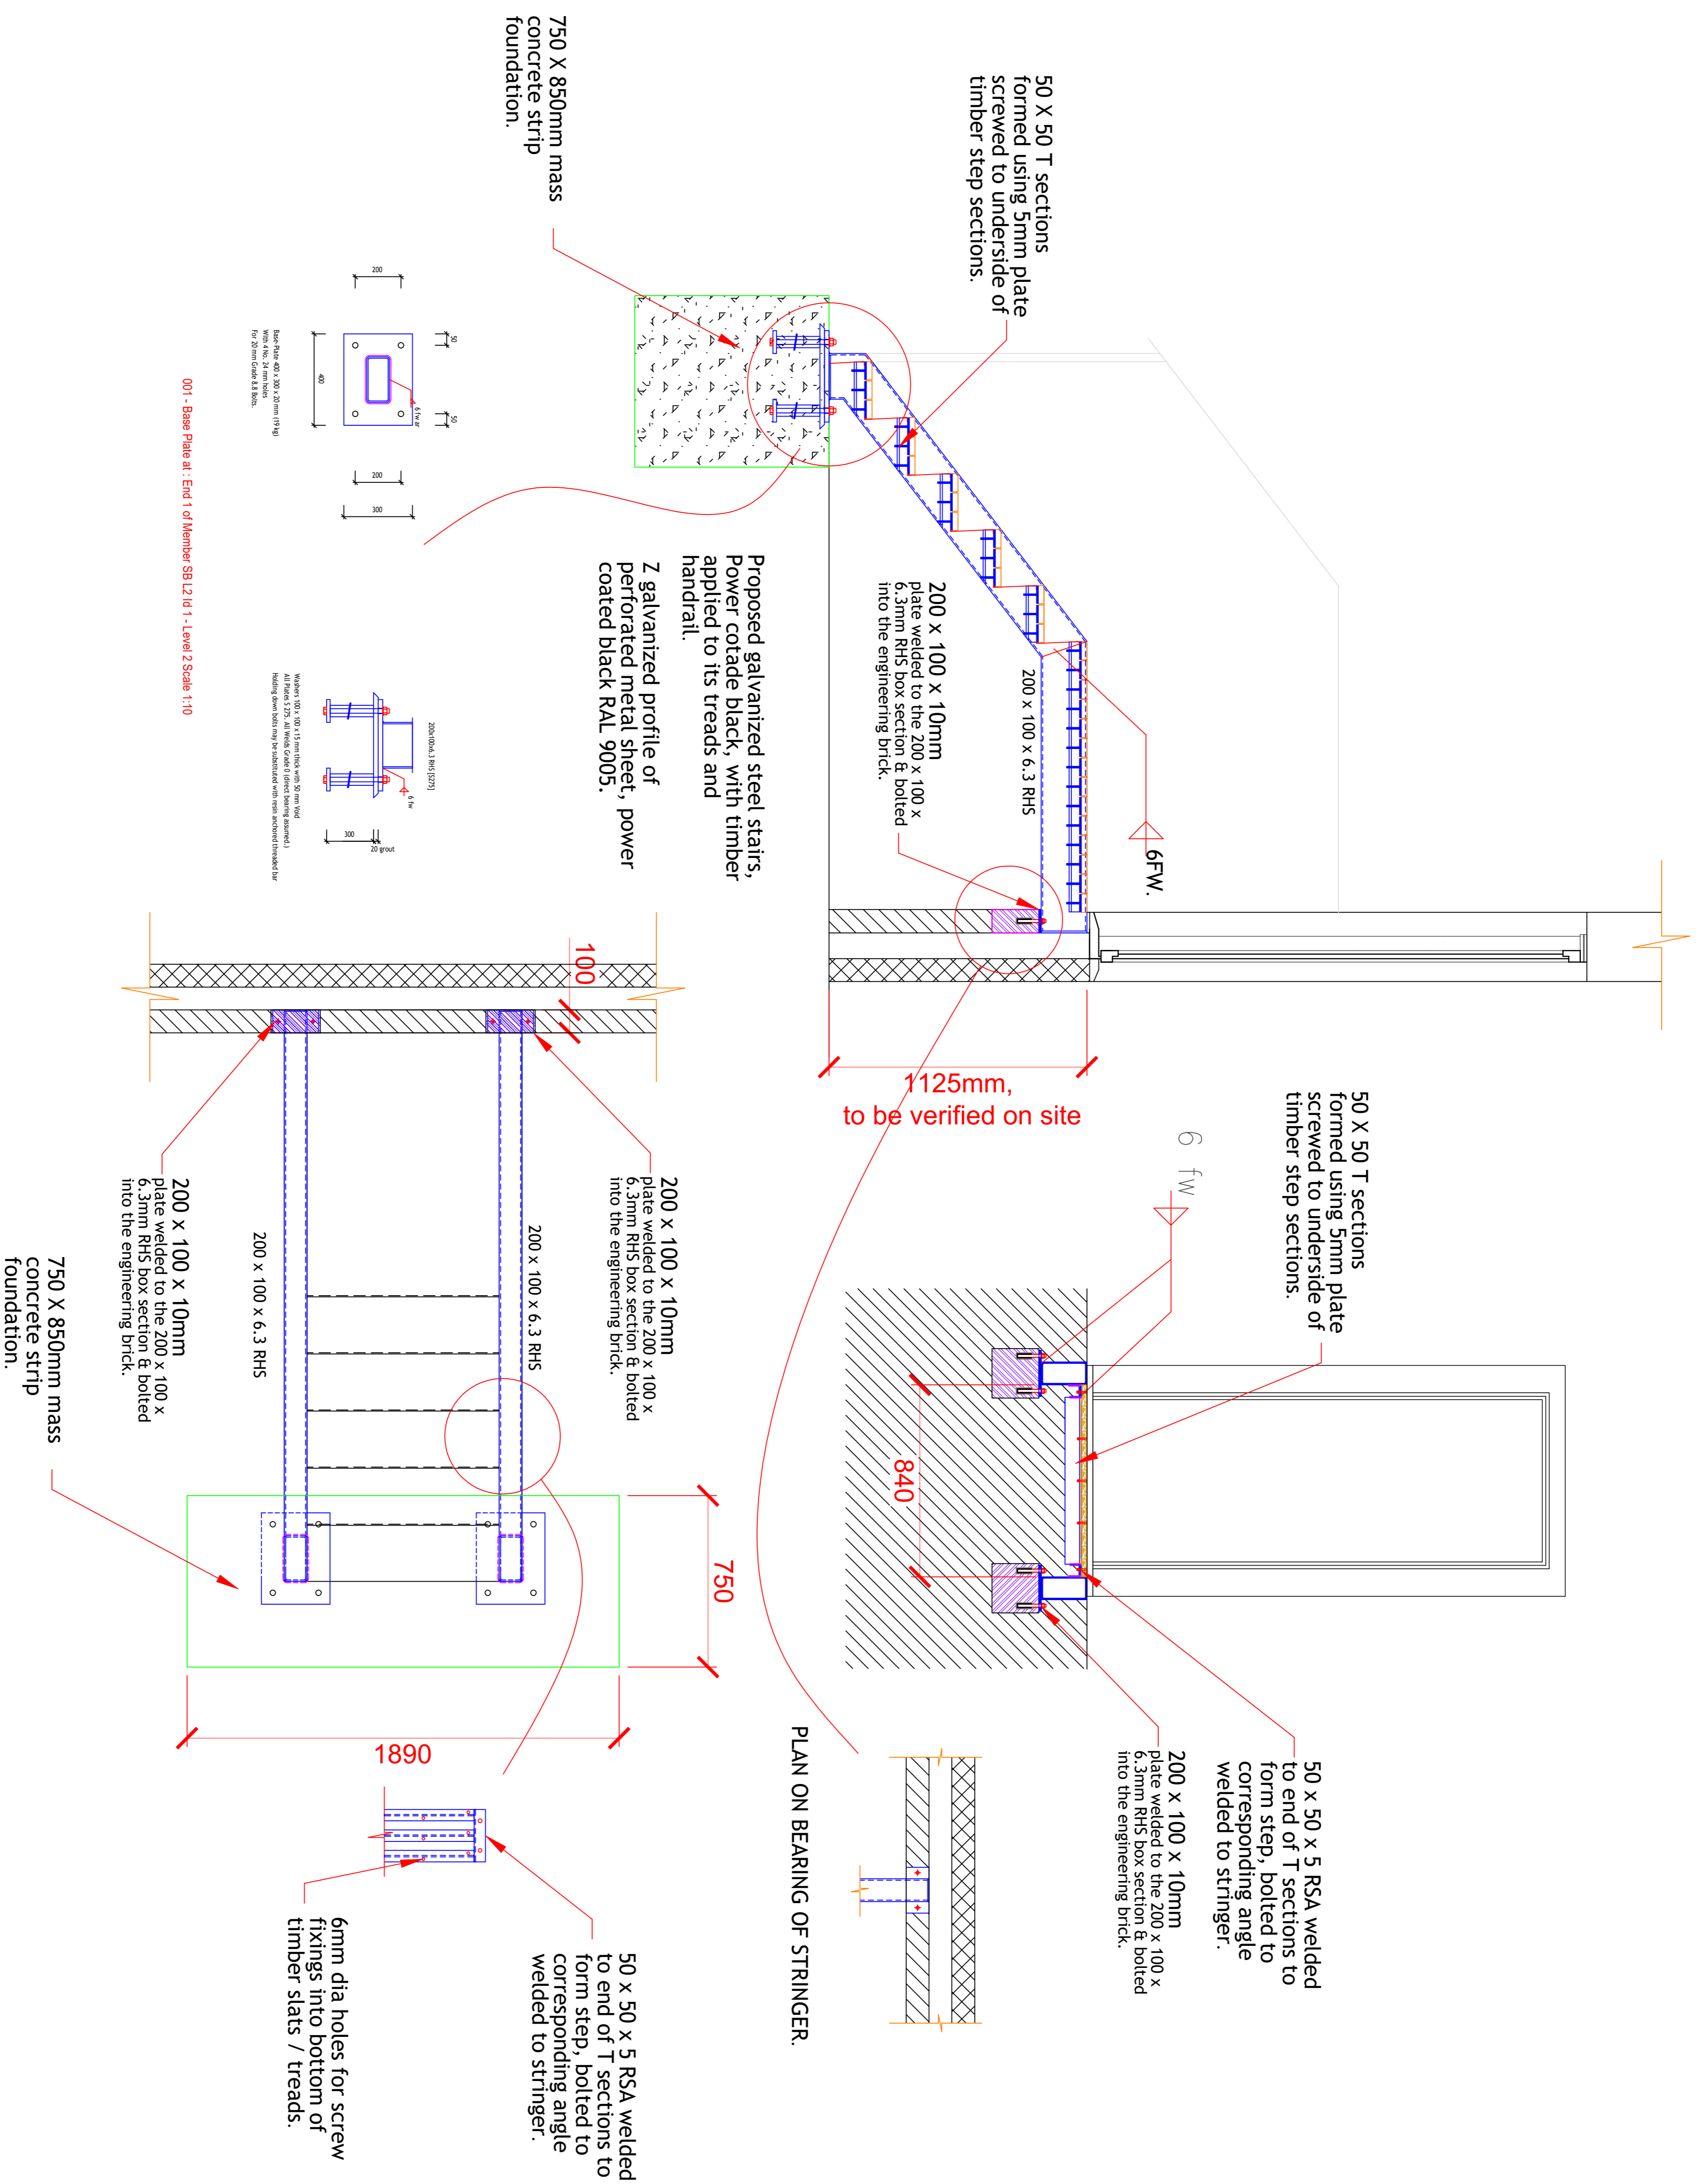

DRAWING STATUS

PROVISIONAL

TENDER / BUILDING CONTROL

CONSTRUCTION

SITE ADDRESS

63 Albert Street London NW1 7LX

DRAWING TITLE

STAIRCASE DESIGN

RMD/DMS
 Design and Management Studios
 Where Innovation meets commercially minded structural engineering design
 Telephone +44 203 553 2808
 Email rm@rm-dms.co.uk www.rm-dms.co.uk



REV	DATE	DESCRIPTION	BY
A	27.08.2020	Change size of RSA	AK
REV A		20097-001	