

DRAWING STATUS:

PLANNING

REVISIONS:



NO.	DATE	DESCRIPTION	BY

NOTES:

----- DEMOLITION



KEY PLAN:

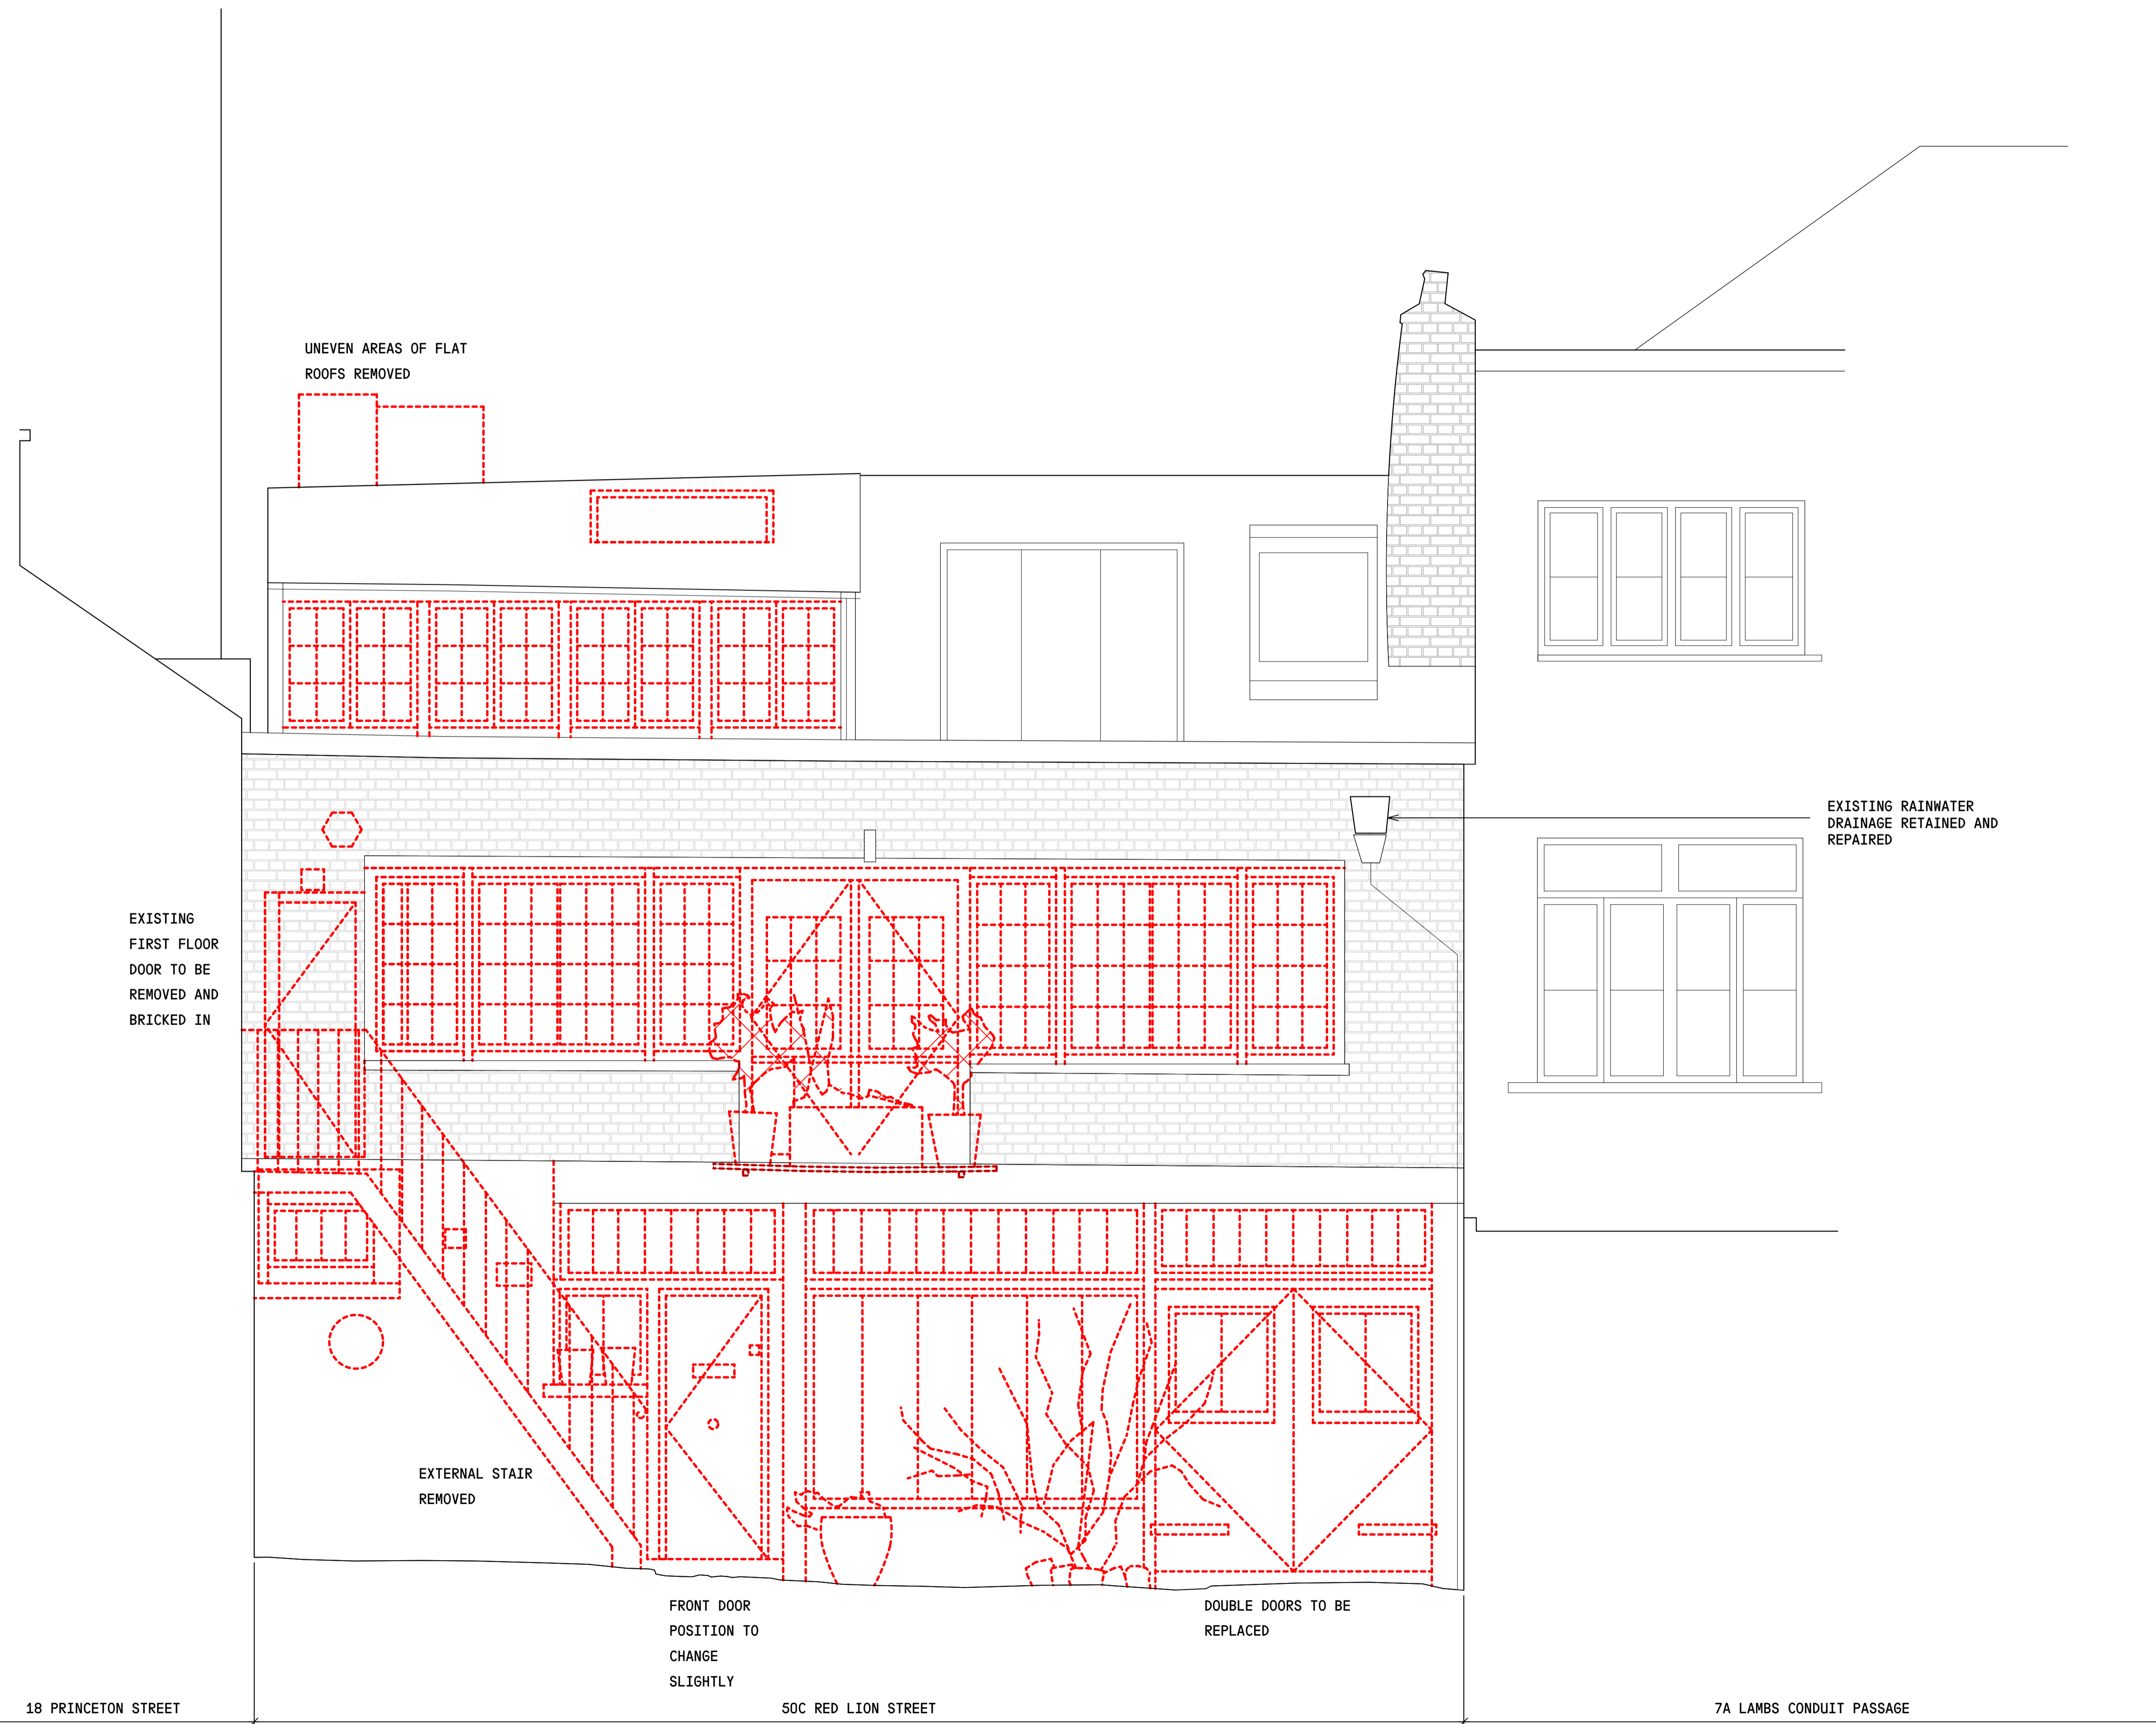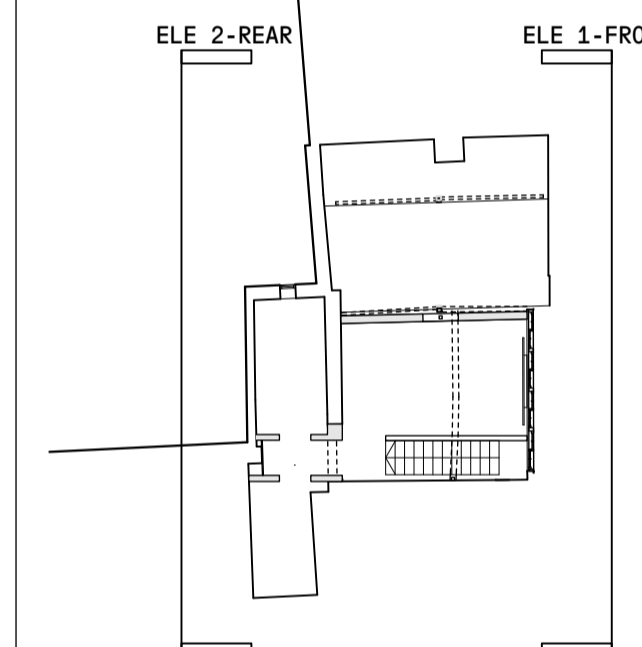

VPPR ARCHITECTS

22 PRINCE OF WALES ROAD LONDON NW5 3LG +44 2077296168 WWW.VPPR.CO.UK

ALL RIGHTS RESERVED—THESE DRAWINGS, CONCEPTS, DESIGNS AND IDEAS ARE THE PROPERTY OF VON PREUSSEN PEASE REYNOLDS ARCHITECTS LTD. THEY MAY NOT BE COPIED, REPRODUCED, DISCLOSED TO OTHERS OR USED IN CONNECTION WITH ANY WORK OTHER THAN SPECIFIED PROJECT FOR WHICH THEY WERE PREPARED, IN WHOLE OR IN PART, WITHOUT THE PRIOR WRITTEN AUTHORISATION OF VON PREUSSEN PEASE REYNOLDS ARCHITECTS LTD.

PROJECT:
50C RED LION STREET
LONDON WC1R 4PF
DRAWING TITLE:
DEMOLITION ELEVATION 1-FRONT
(EXISTING)

DESIGN STAGE — 3
DRAWN ——— TvP
CHECKED ——— AC
DATE ——— 31/01/2024
SCALE ——— 1:25
STATUS ———

DRAWING NUMBER: 204_D_03_01 REVISION:

18 PRINCETON STREET

50C RED LION STREET

7A LAMBS CONDUIT PASSAGE

1 DEMOLITION ELEVATION 1 - FRONT
1:25