



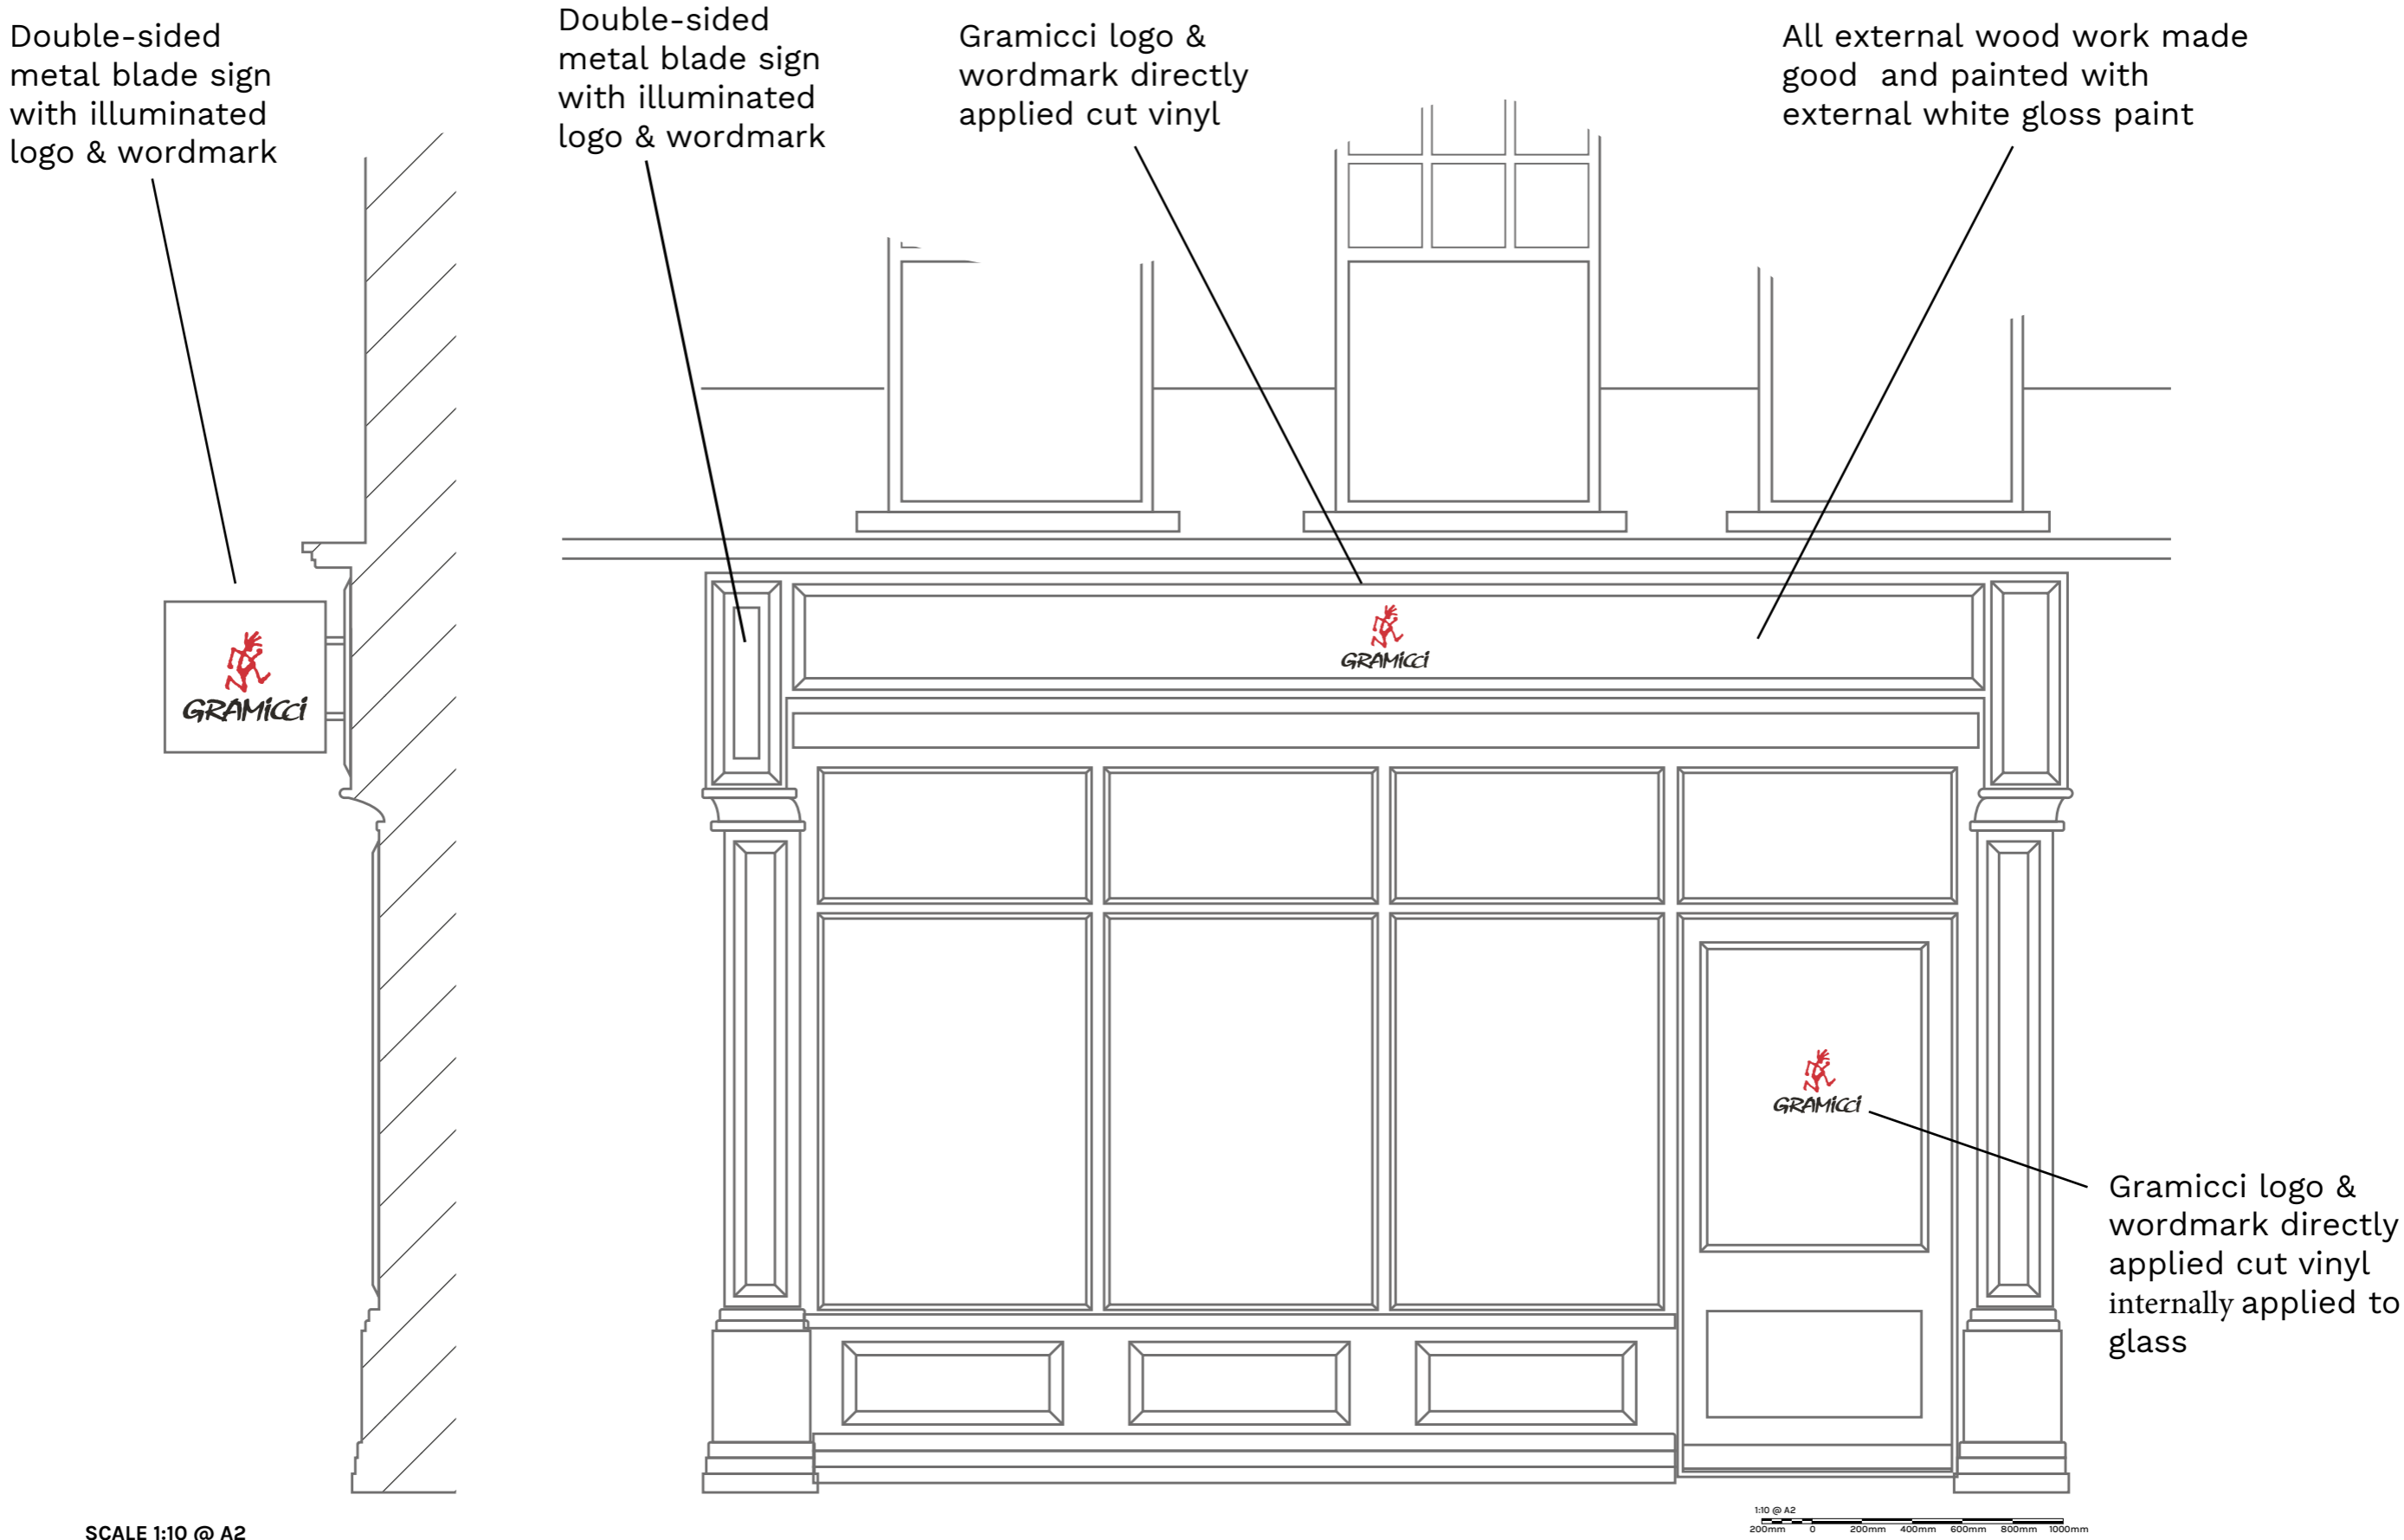


GRAMICCI - EARLHAM ST ELEVATION DRAWINGS

Store Front Elevation




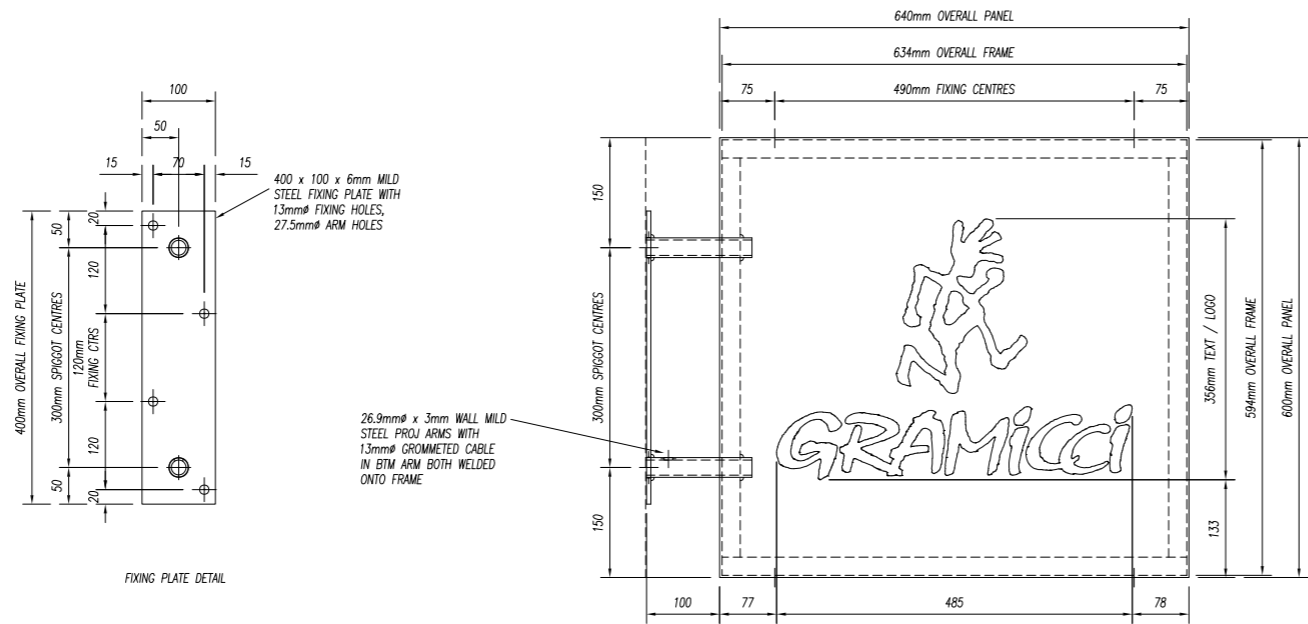

FIXING PLATE DETAIL

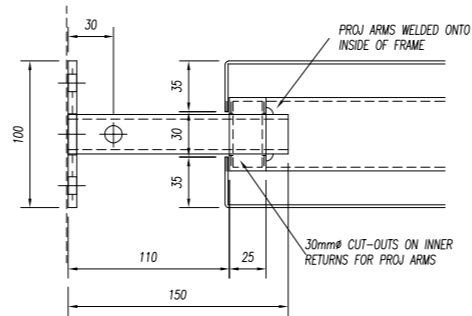


FIXING PLATE DETAIL - PLAN

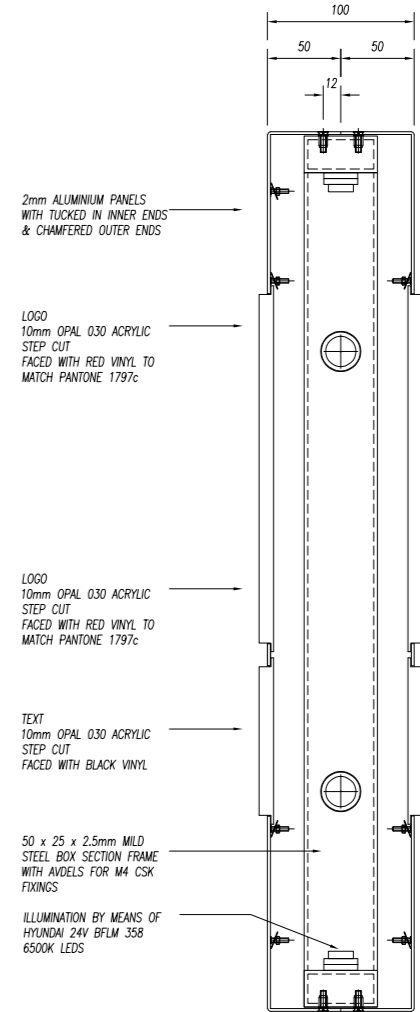


SECTION


ALL METAL WORK FINISHED WHITE INSIDE & OUT

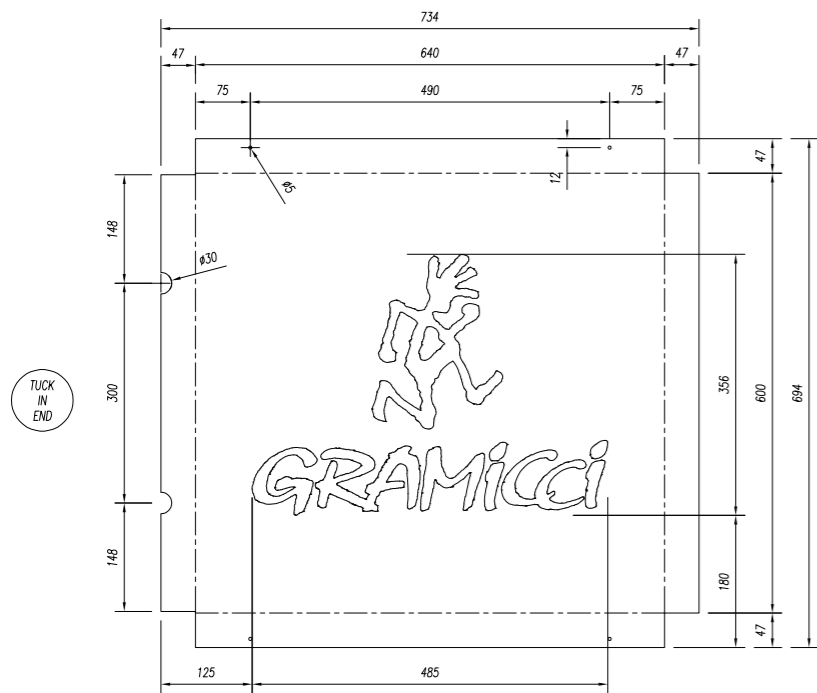

1 OFF 2mm ALUMINIUM PANEL

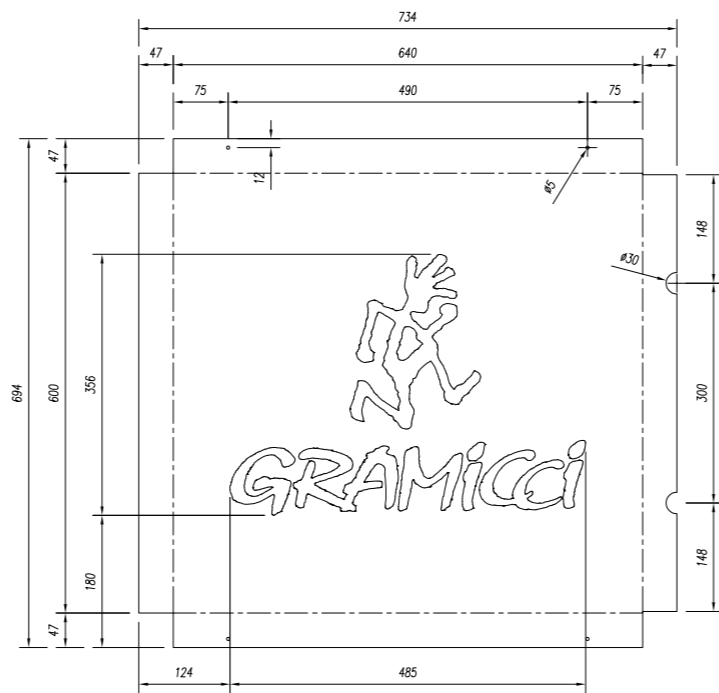

1 OFF 2mm ALUMINIUM PANEL

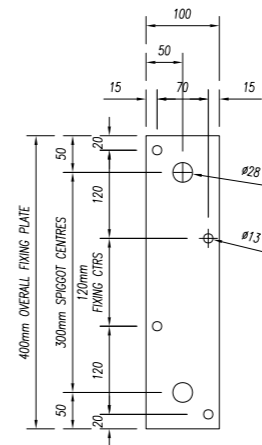

1 OFF 6MM MILD STEEL PLATE



SIGN INSTALLED ONTO COLUMN AT THE LEFT HAND END OF THE SHOPFRONT

1 OFF
1 INTERNALLY ILLUMINATED DOUBLE SIDED PROJECTING SIGN REQUIRED
MANUFACTURE REQUIRED



11 M1 LASER STEEL VINYL DIGI DIGI SETUP PX ROUTER PAINT FIX ASSY



Job Title
ELLIS BRIGHAM LTD / GRAMICCI
3 EARLHAM STREET,
LONDON,
GREATER LONDON, WC2H 9LL

Drawing No. 143954 Scale 1:5 @ A1 Date 03-06-2023 Drawn By TONY COX

Revisions