



# Plans LG

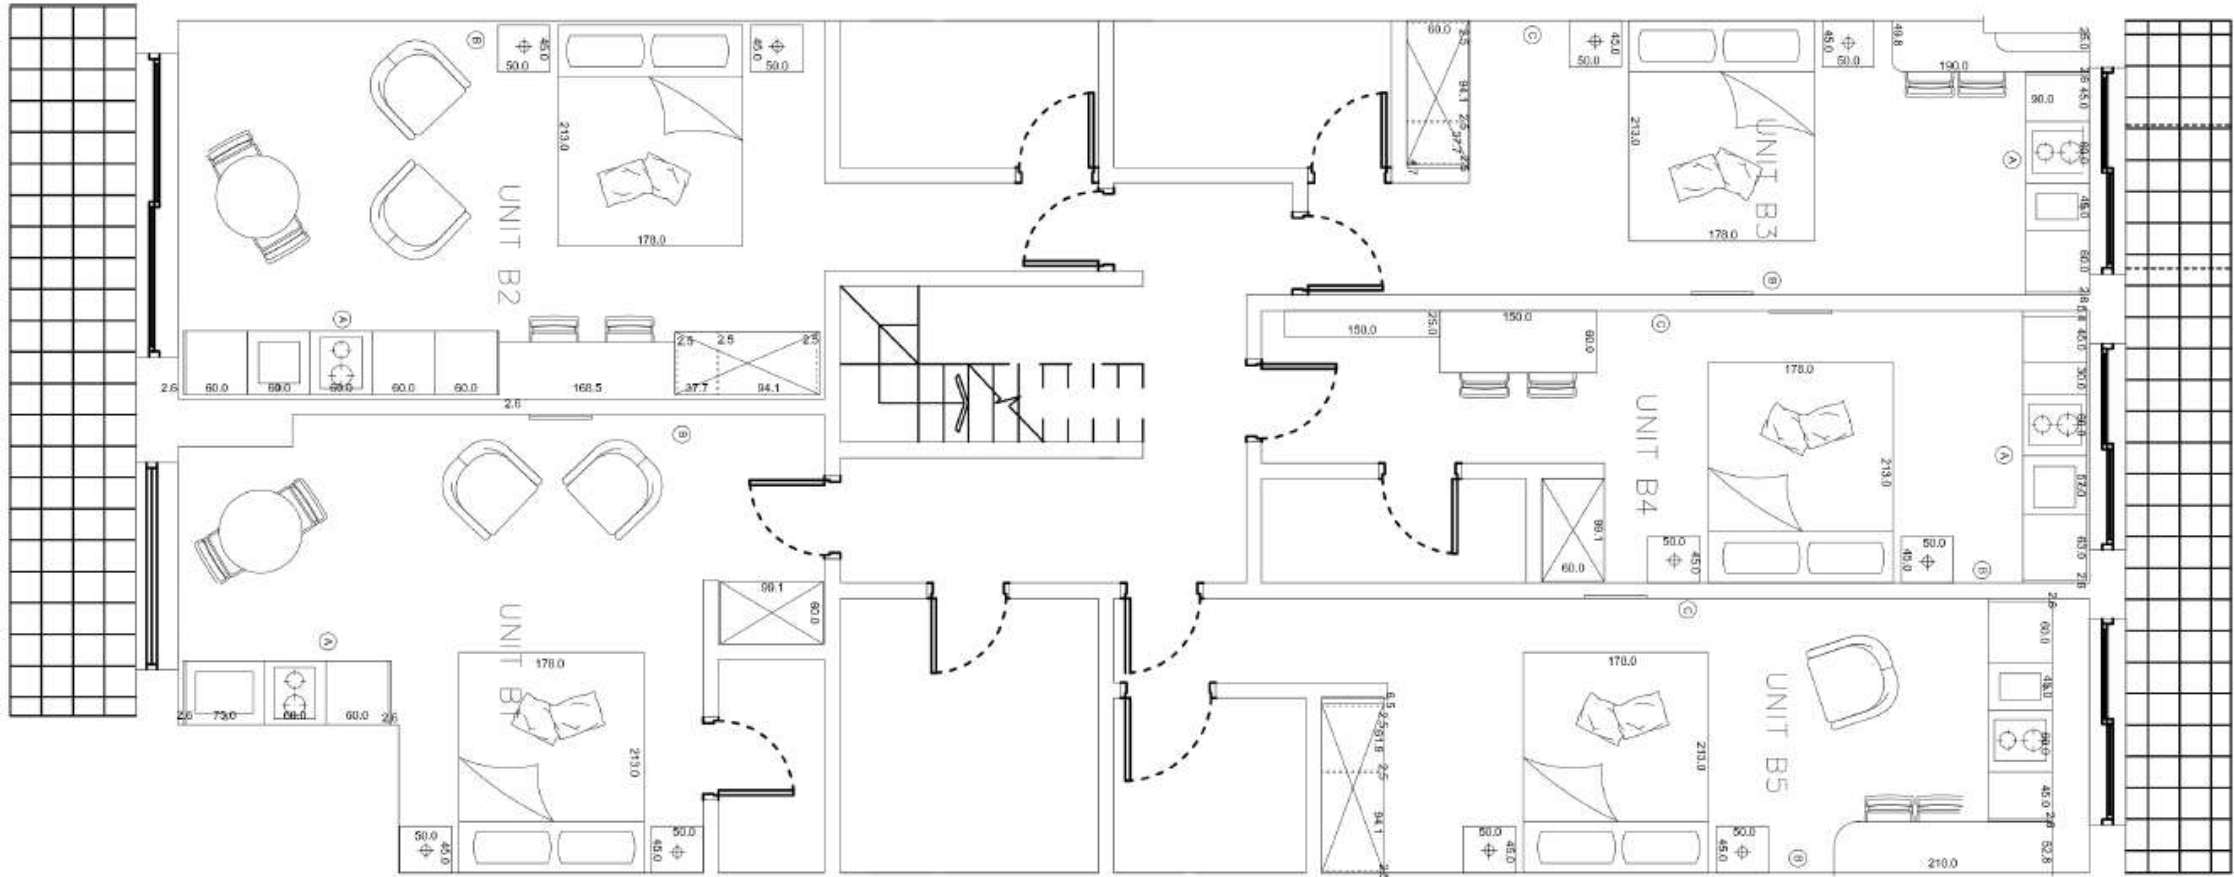


Lower Ground Floor

# Plans G

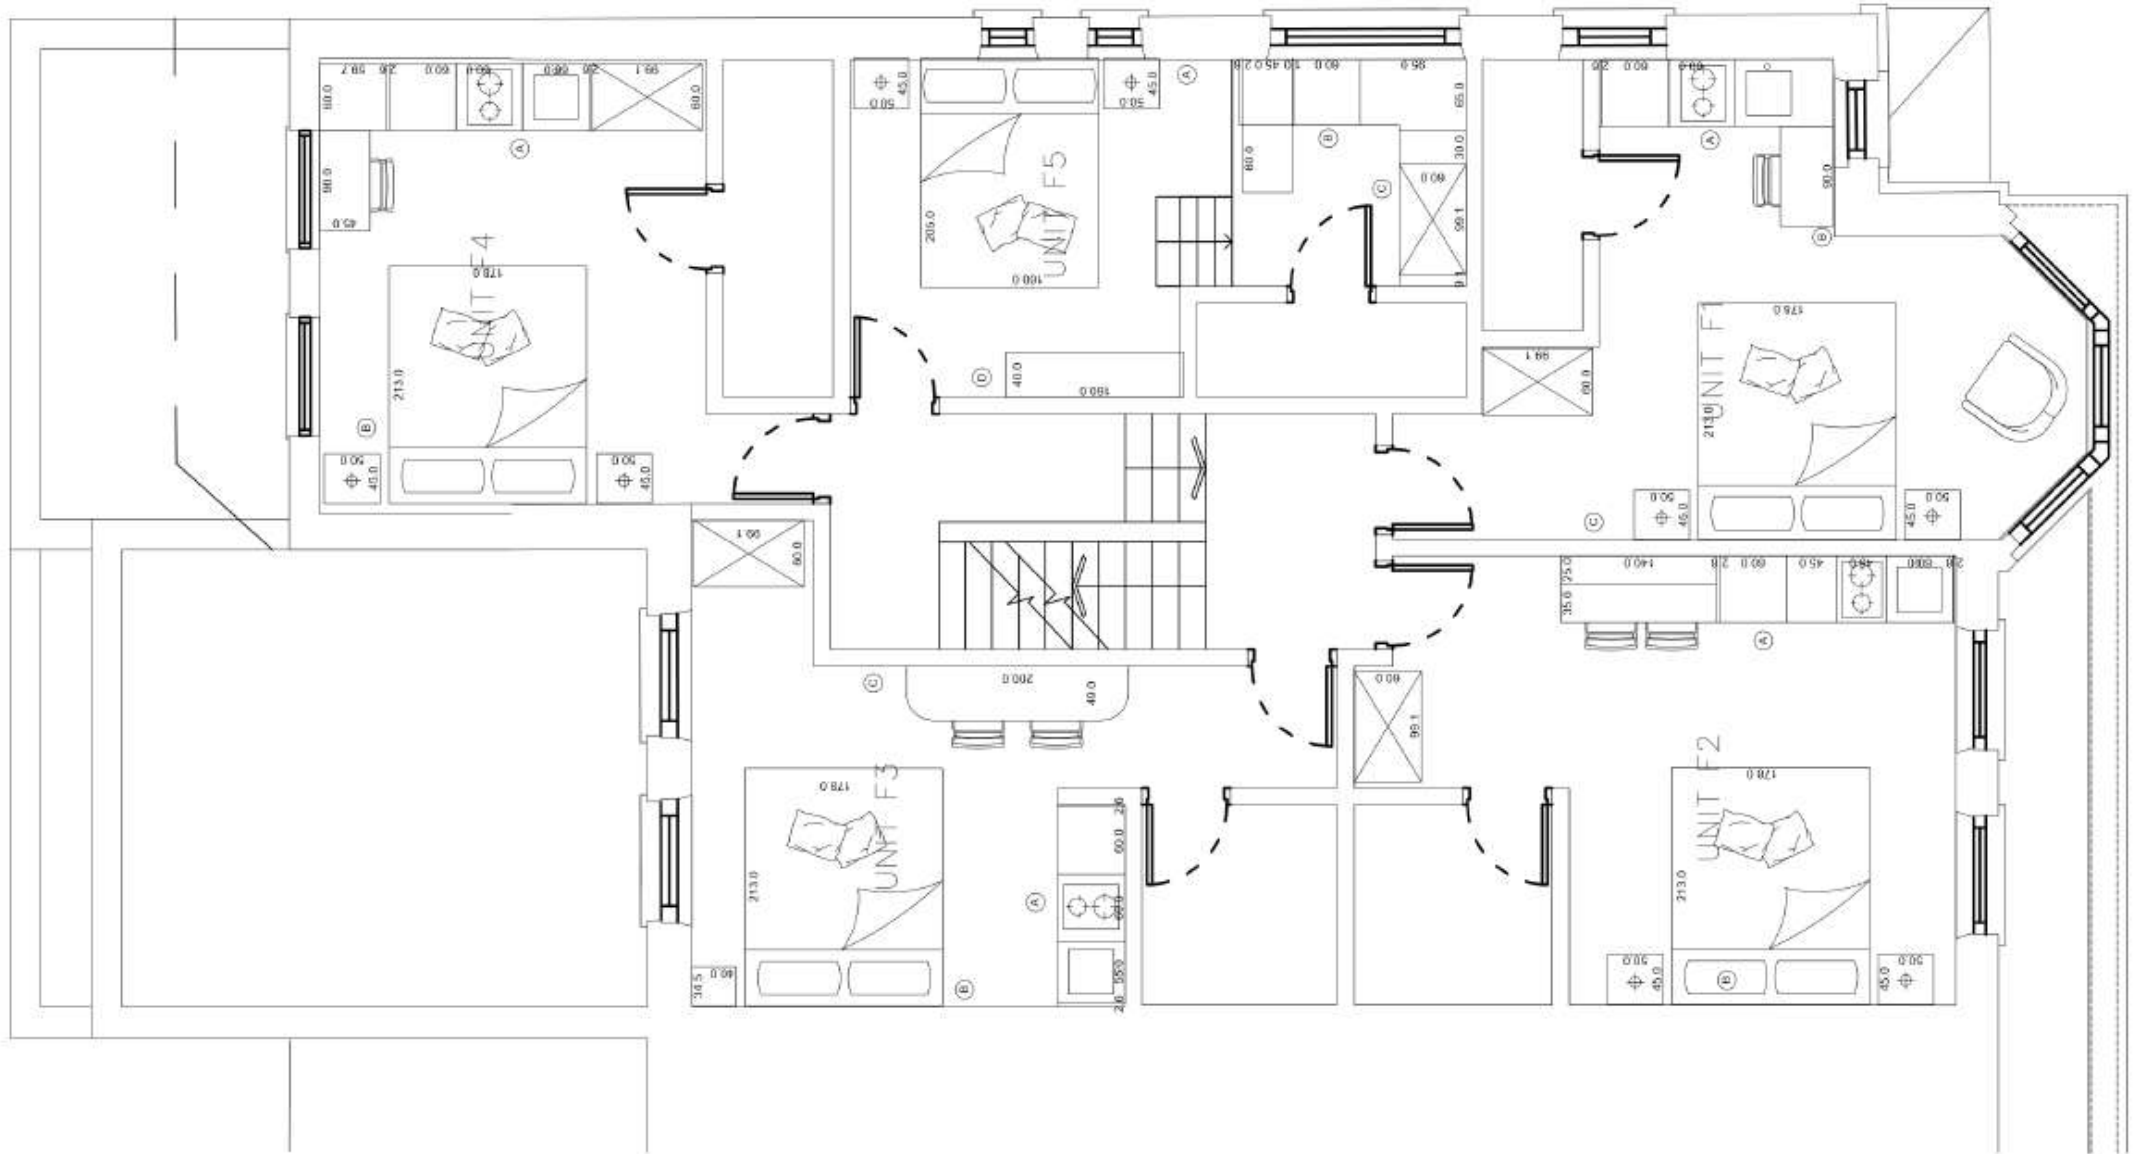


Ground Floor

# Plans 1st

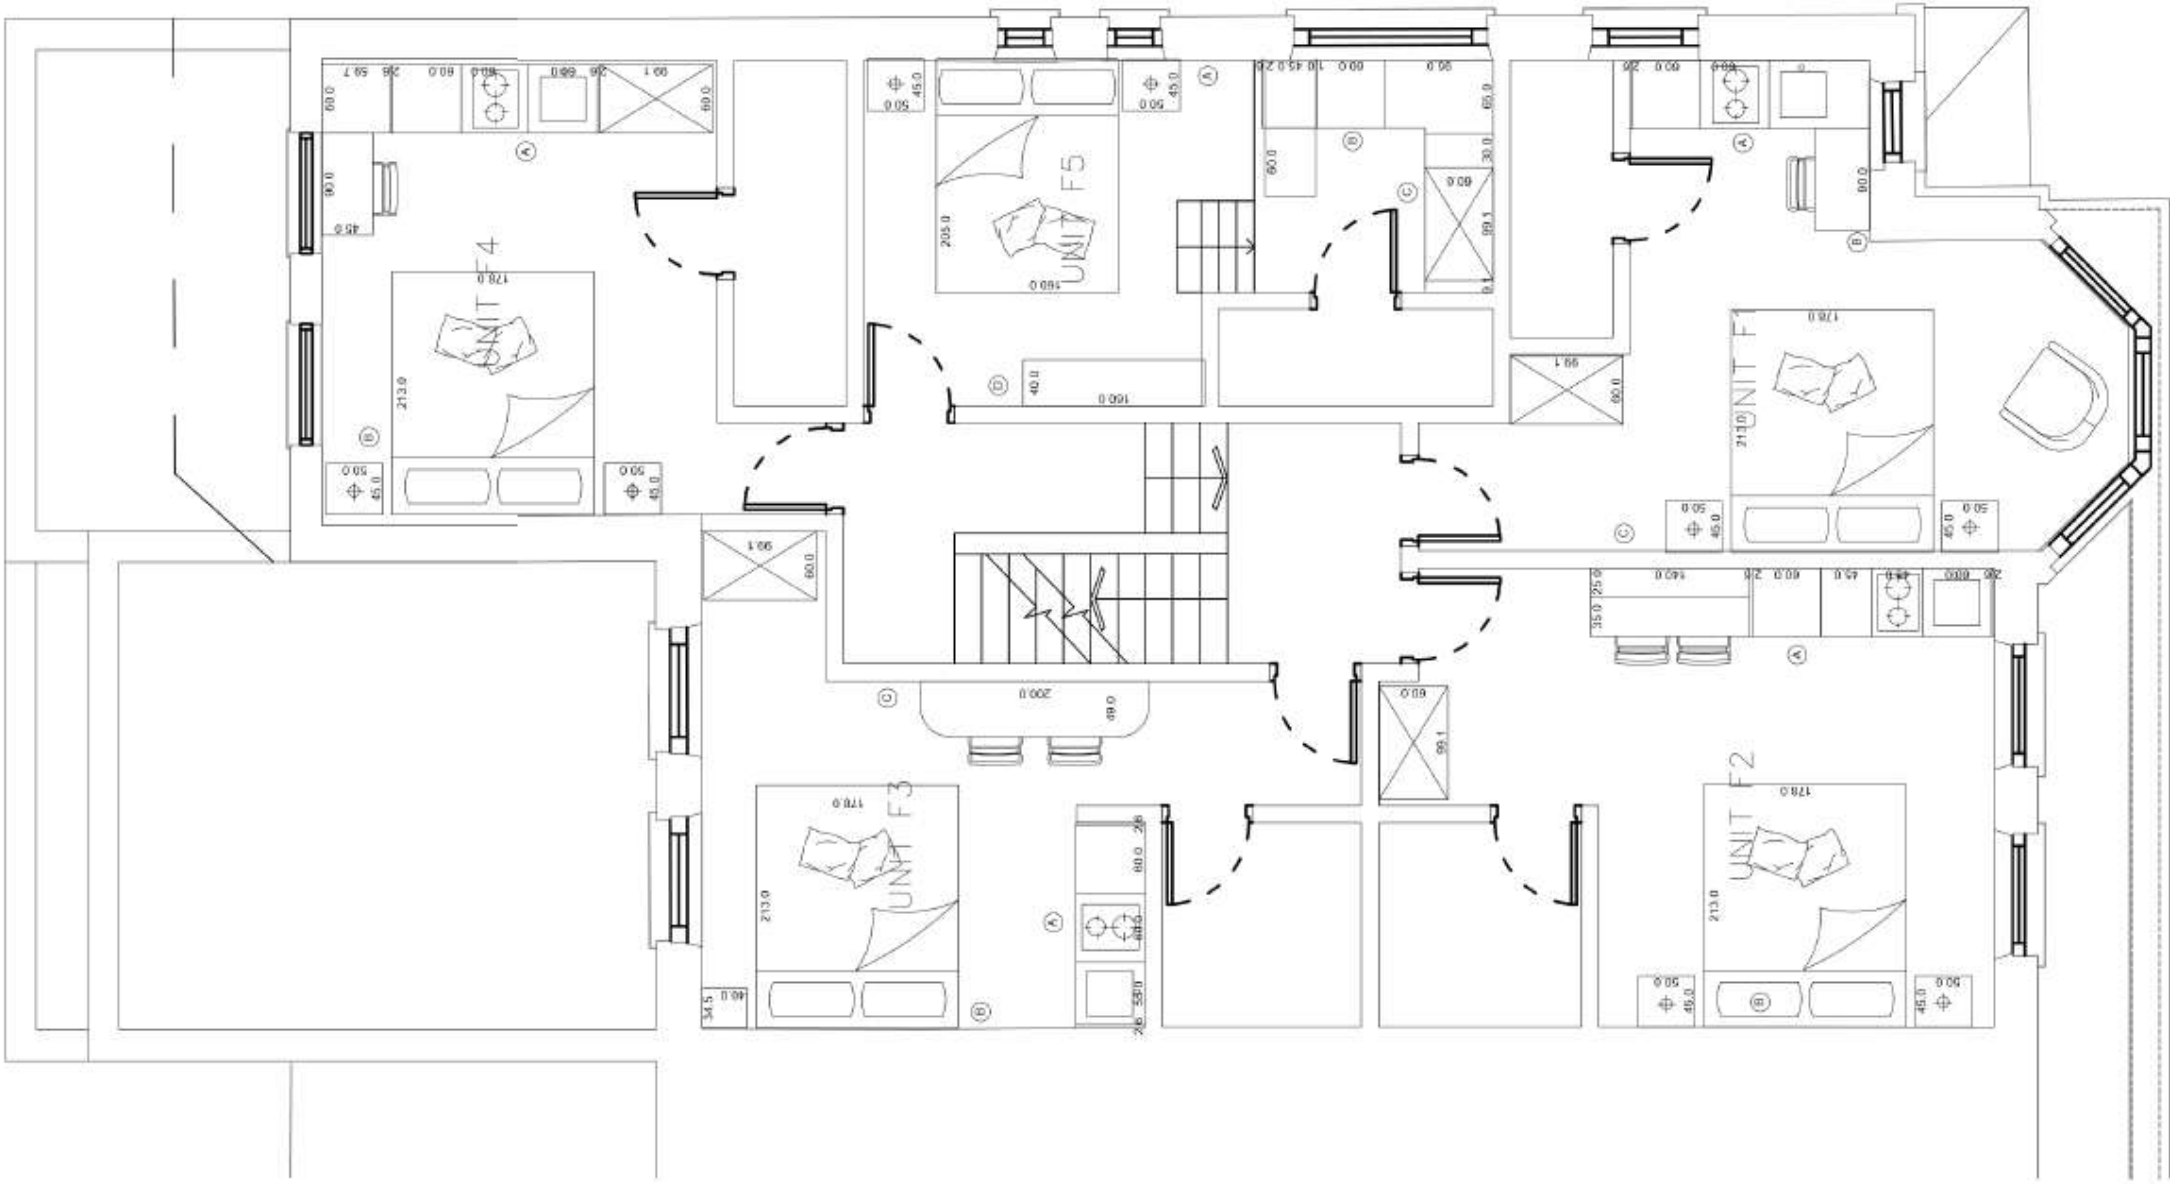

First Floor

# Plans 2nd

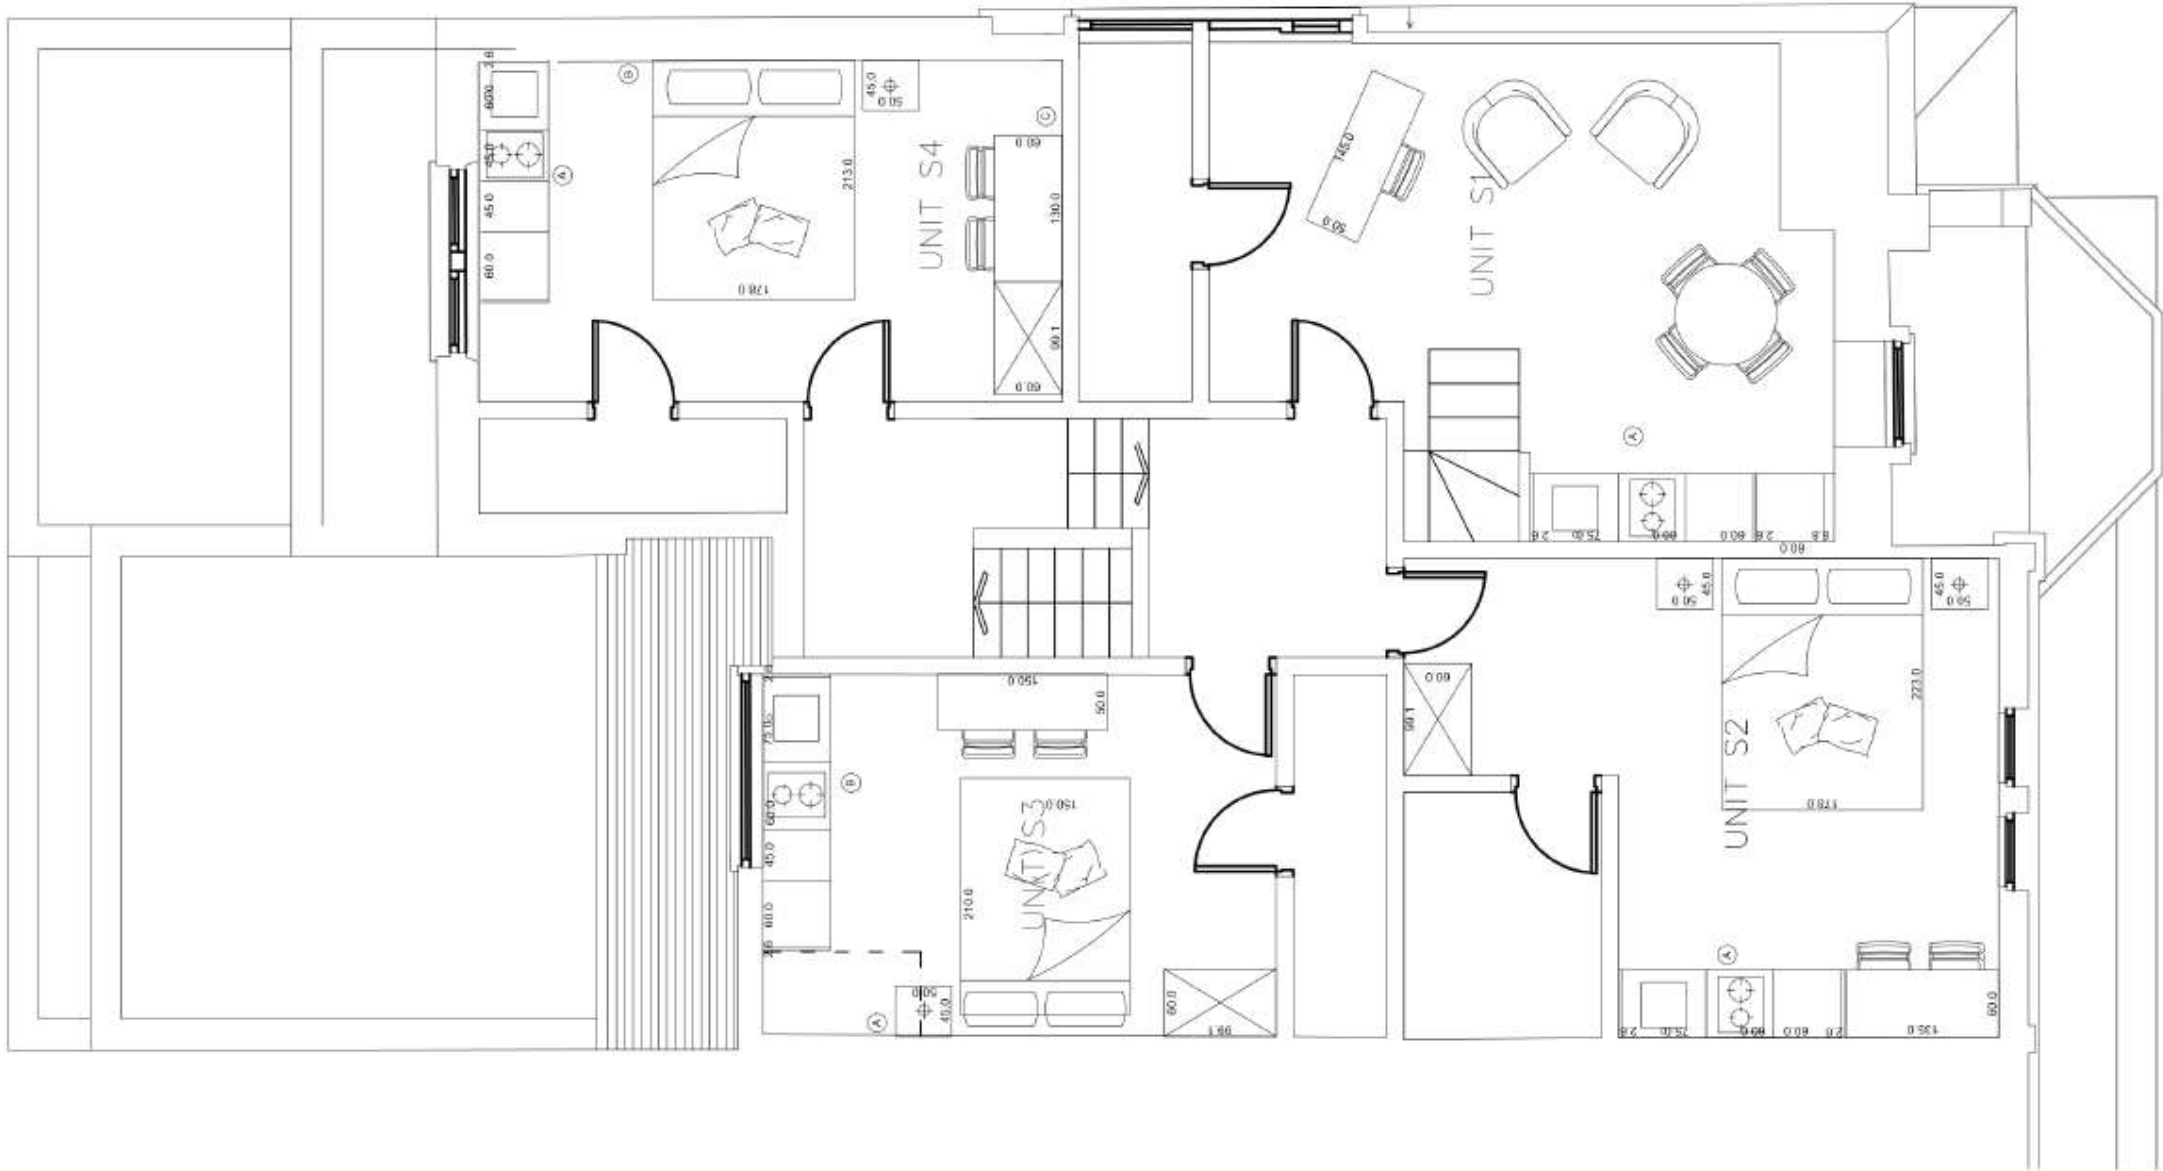

Second Floor