


NOTES

THIS DRAWING IS ISSUED FOR LEASE REGISTRATION PURPOSES ONLY.

THIS LEASE PLAN IS COMPLETED FROM CLIENT SUPPLIED DATA AND SURVEY DATA SUPPLIED BY OTHERS.

THIS DRAWING CONTAINS ORDINANCE SURVEY DATA WHICH HAS BEEN REPRODUCED WITH THE PERMISSION OF THE CONTROLLER OF HER MAJESTY STATIONARY OFFICE. CROWN COPYRIGHT 2005.

DEMISE
RIGHT OF ACCESS

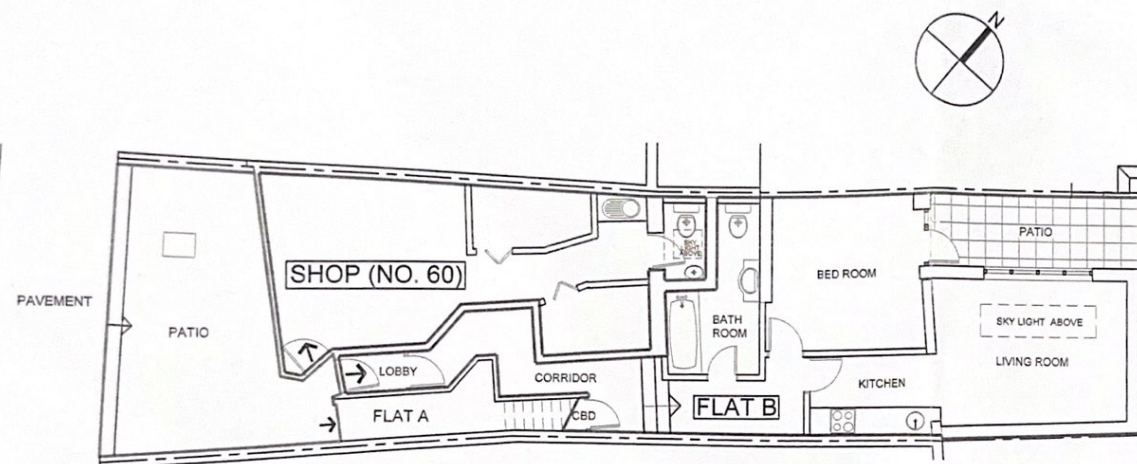

GENERAL ARRANGEMENT - GROUND FLOOR
SCALE 1:100



LOCATION PLAN
SCALE 1:1250

PROJECT: SINGLE STOREY EXTENSIONS AT REAR TO CREATE A SELF-CONTAINED ONE BEDROOM FLAT		TITLE: LEASE PLAN LOCATION PLAN	
AT: 60 FORTUNE GREEN ROAD LONDON NW6 1DT		SCALE: 1:100 • A3 1:1250 • A3	
CLIENT: MS. HOURI TORKMORAD		PROJECT NO: 713	DRAWING NO. 02
DATE OF ISSUE: 25/05/2009			REV. B