


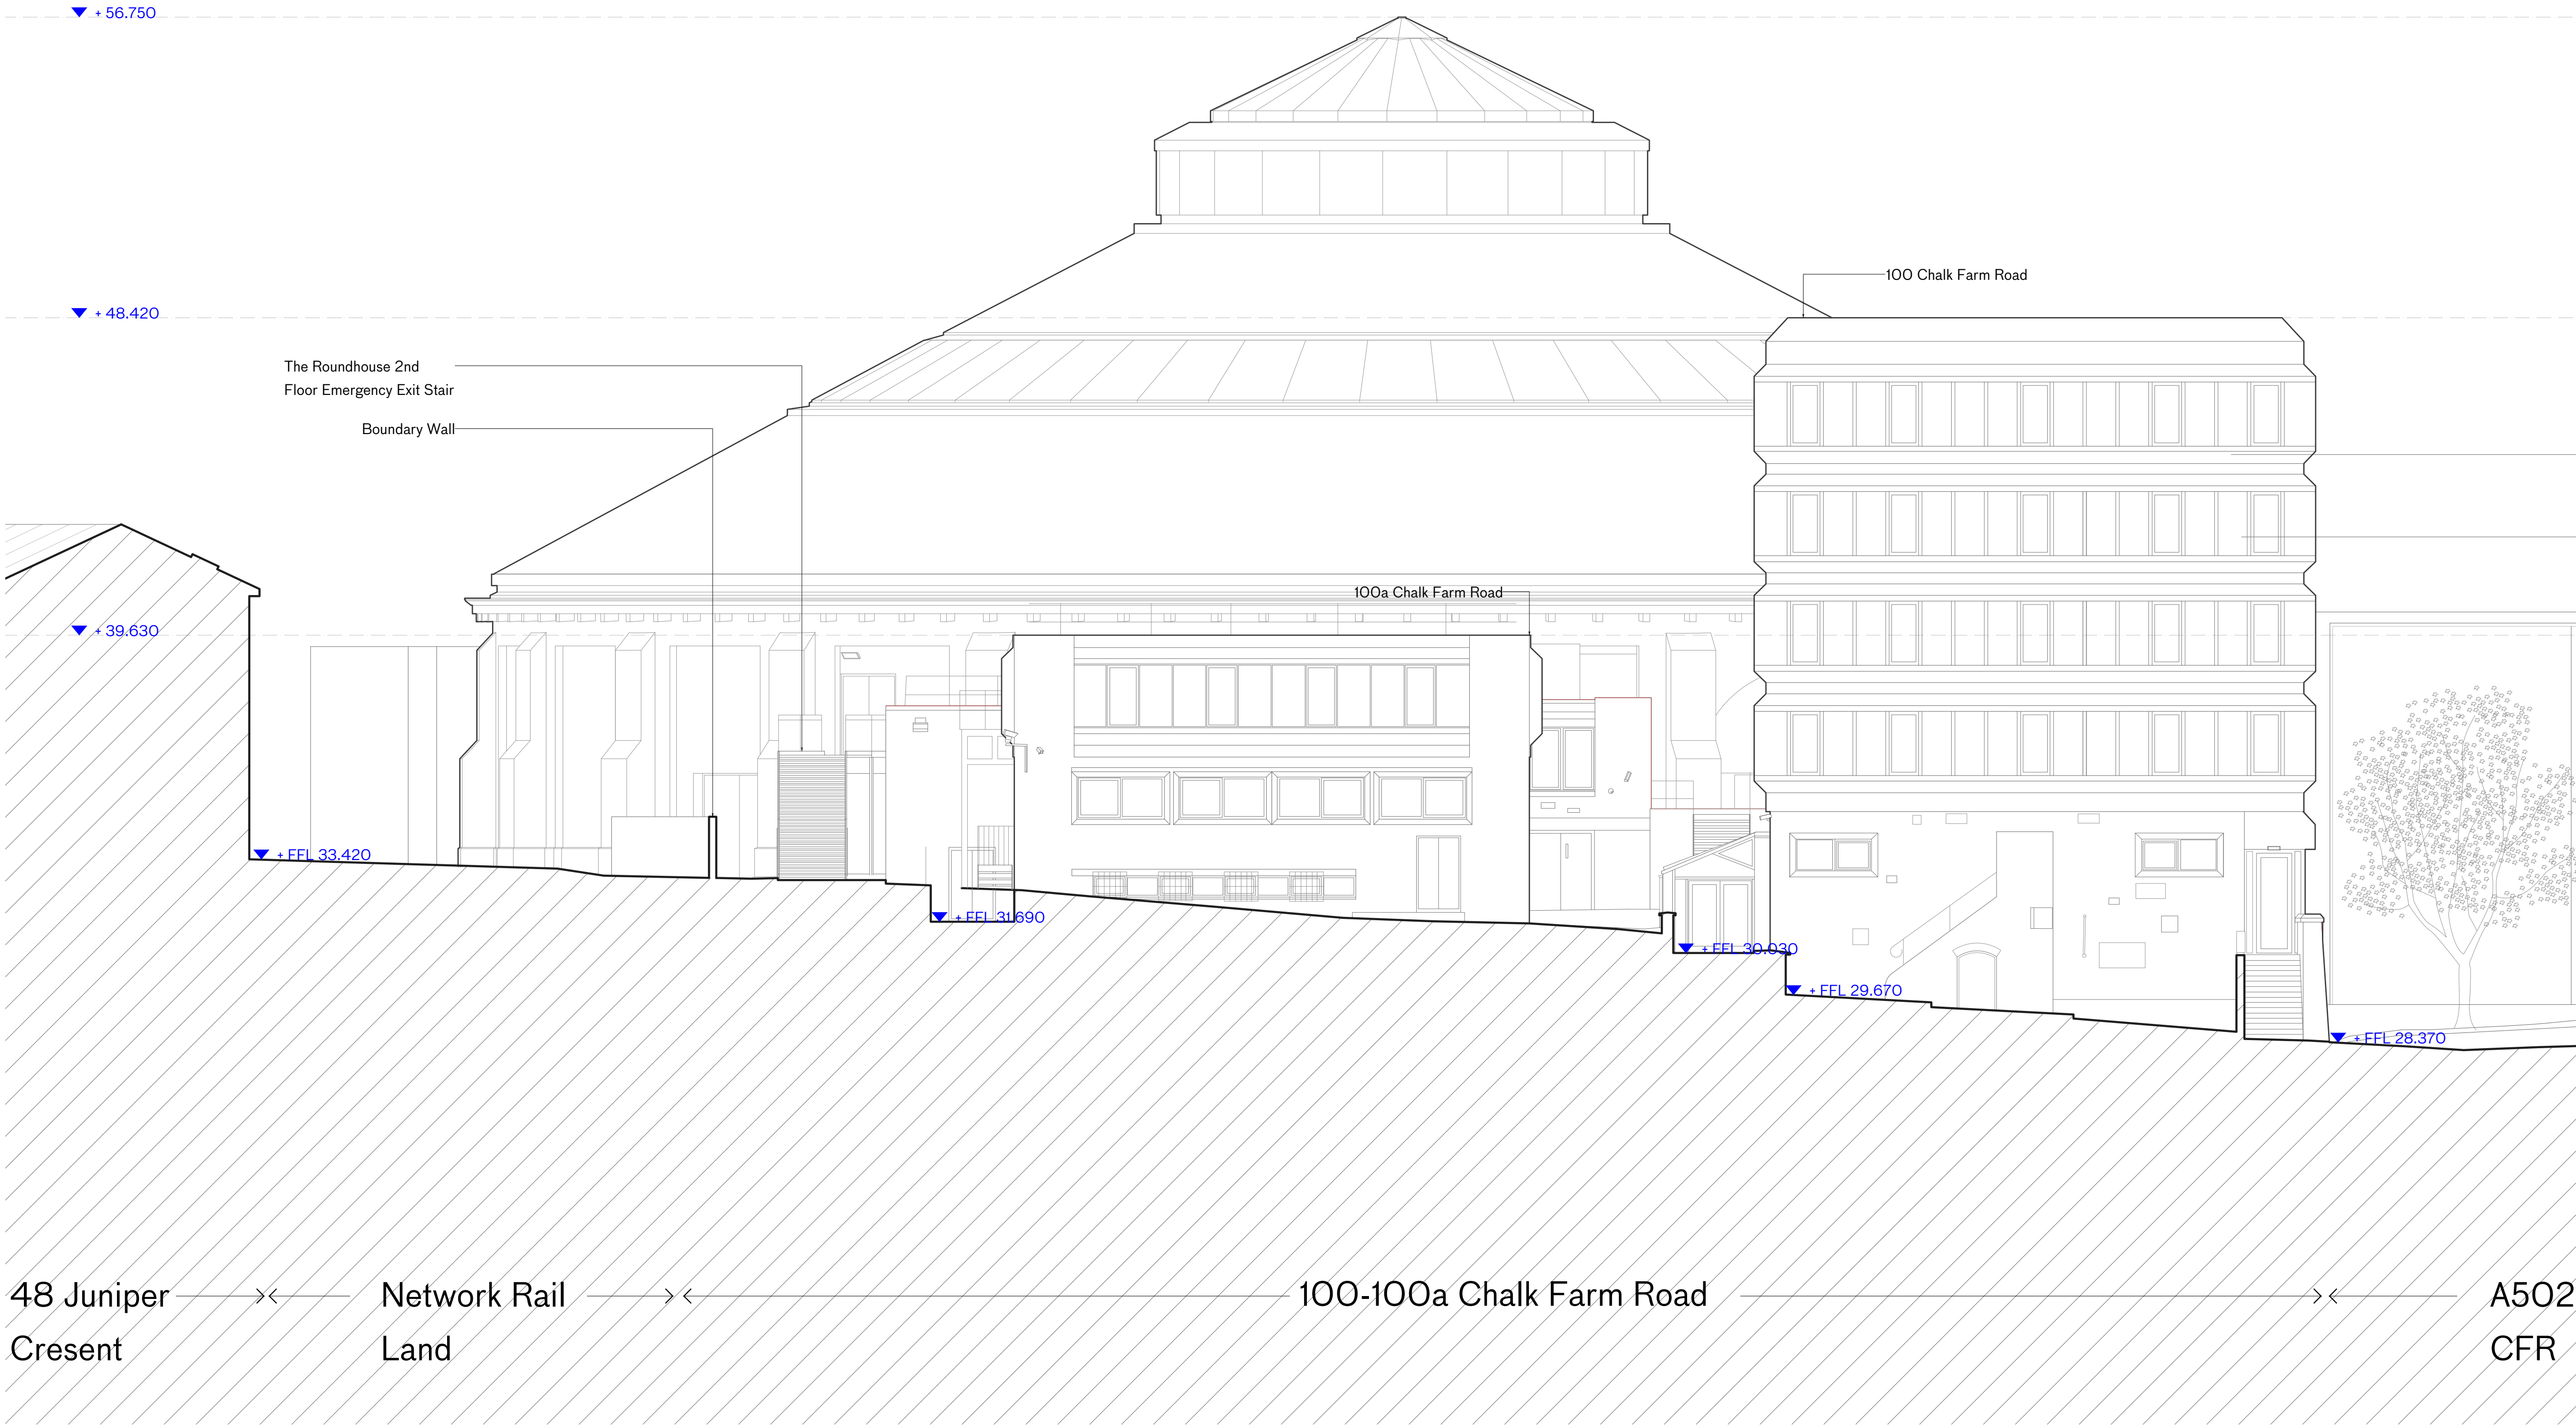


Existing Elevation 3 - 3 East



NOTES

Key Plan

- Elevation Marker
- Application Boundary

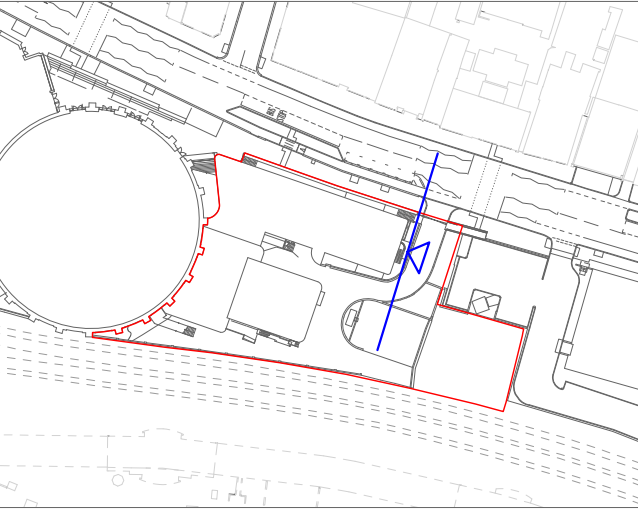

Drawing Key

- CFT - Chalk Farm Road
- PFS - Petrol Filling Station Site
- JC - Juniper Crescent

A - 31/01/24 Planning

PLANNING

rev	date	check	comments
-----	------	-------	----------

DSDHA
357 Kennington Lane London SE11 5QY
T 020 7703 3555
F 020 7703 3890
E info@dsdha.co.uk
W www.dsdha.co.uk

project

100 Chalk Farm Road

drawing title

Existing 100-100A Chalk Farm Road Elevation East

drawn	size	date	scale
JM	A1	31/01/24	1 : 100

drawing number

356_P10.203

A

REPORT DISCREPANCIES
DO NOT SCALE FROM THIS DRAWING
COPYRIGHT DSDHA

USE LATEST REVISION
CHECK DIMENSIONS ON SITE