



Key Plan

- Section Marker
- Application Boundary

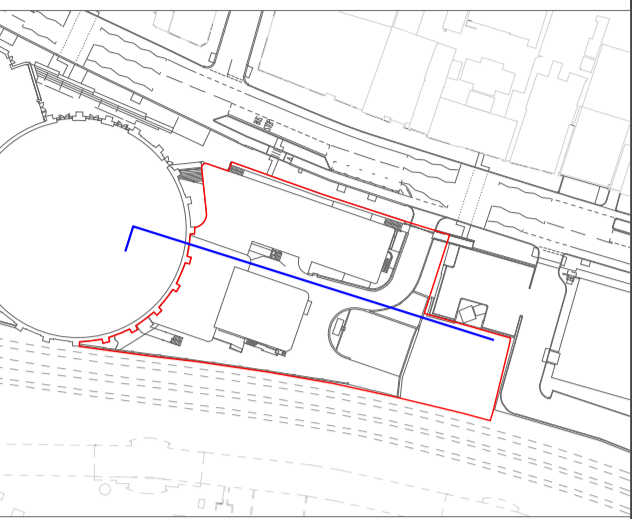


Drawing Key

- CFT - Chalk Farm Road
- PFS - Petrol Filling Station Site
- JC - Juniper Crescent

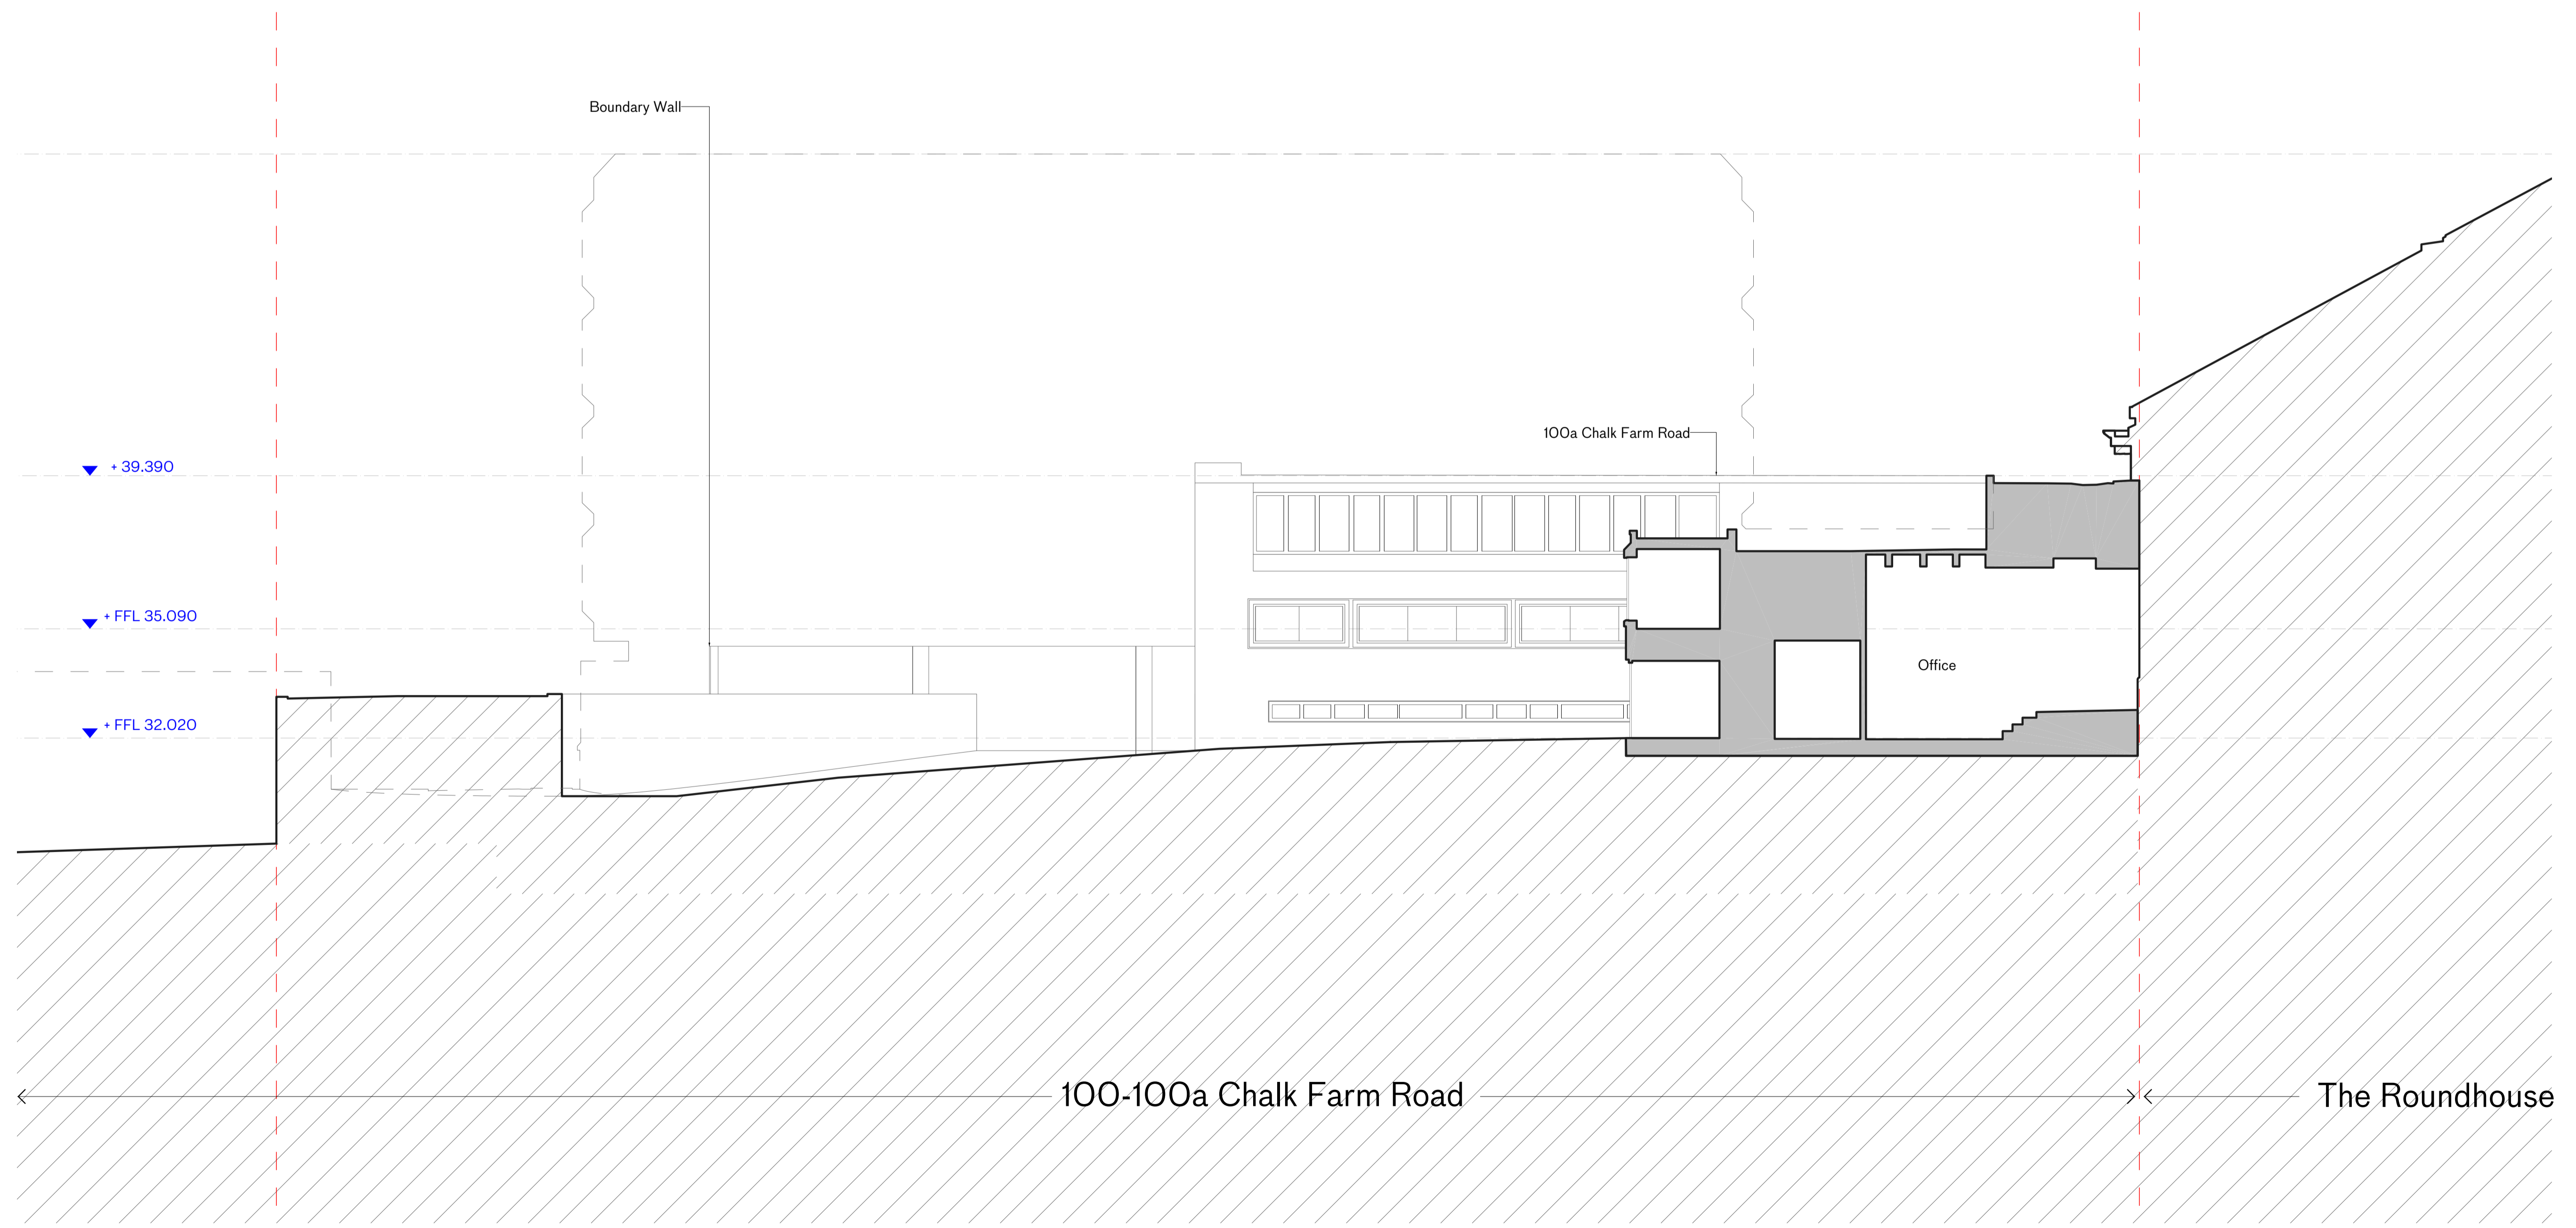

Existing Section BB

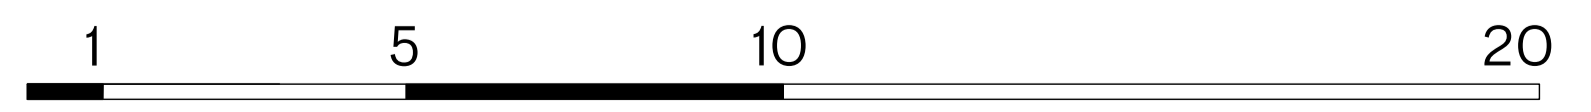

A - 31/01/24 Planning

PLANNING

rev | date | check | comments

DSDHA
 357 Kennington Lane London SE11 5QY
 T 020 7703 3555
 F 020 7703 3890
 E info@dsha.co.uk
 W www.dsha.co.uk

project

100 Chalk Farm Road

drawing title

Existing 100-100A Chalk Farm Road
 Section BB

drawn	size	date	scale
JM	A1	31/01/24	1 : 100

drawing number	revision
356_P10.206	A