




Key Plan
 - Elevation Marker
 - Application Boundary
 - Demolition

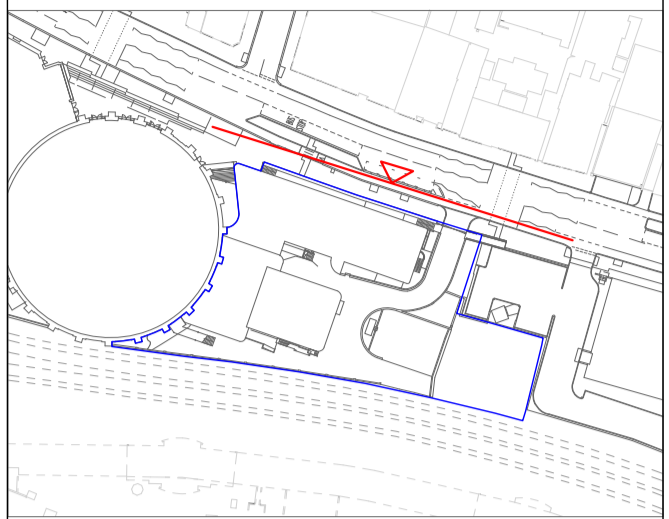

Drawing Key
 CFT - Chalk Farm Road
 PFS - Petrol Filling Station Site
 JC - Juniper Crescent

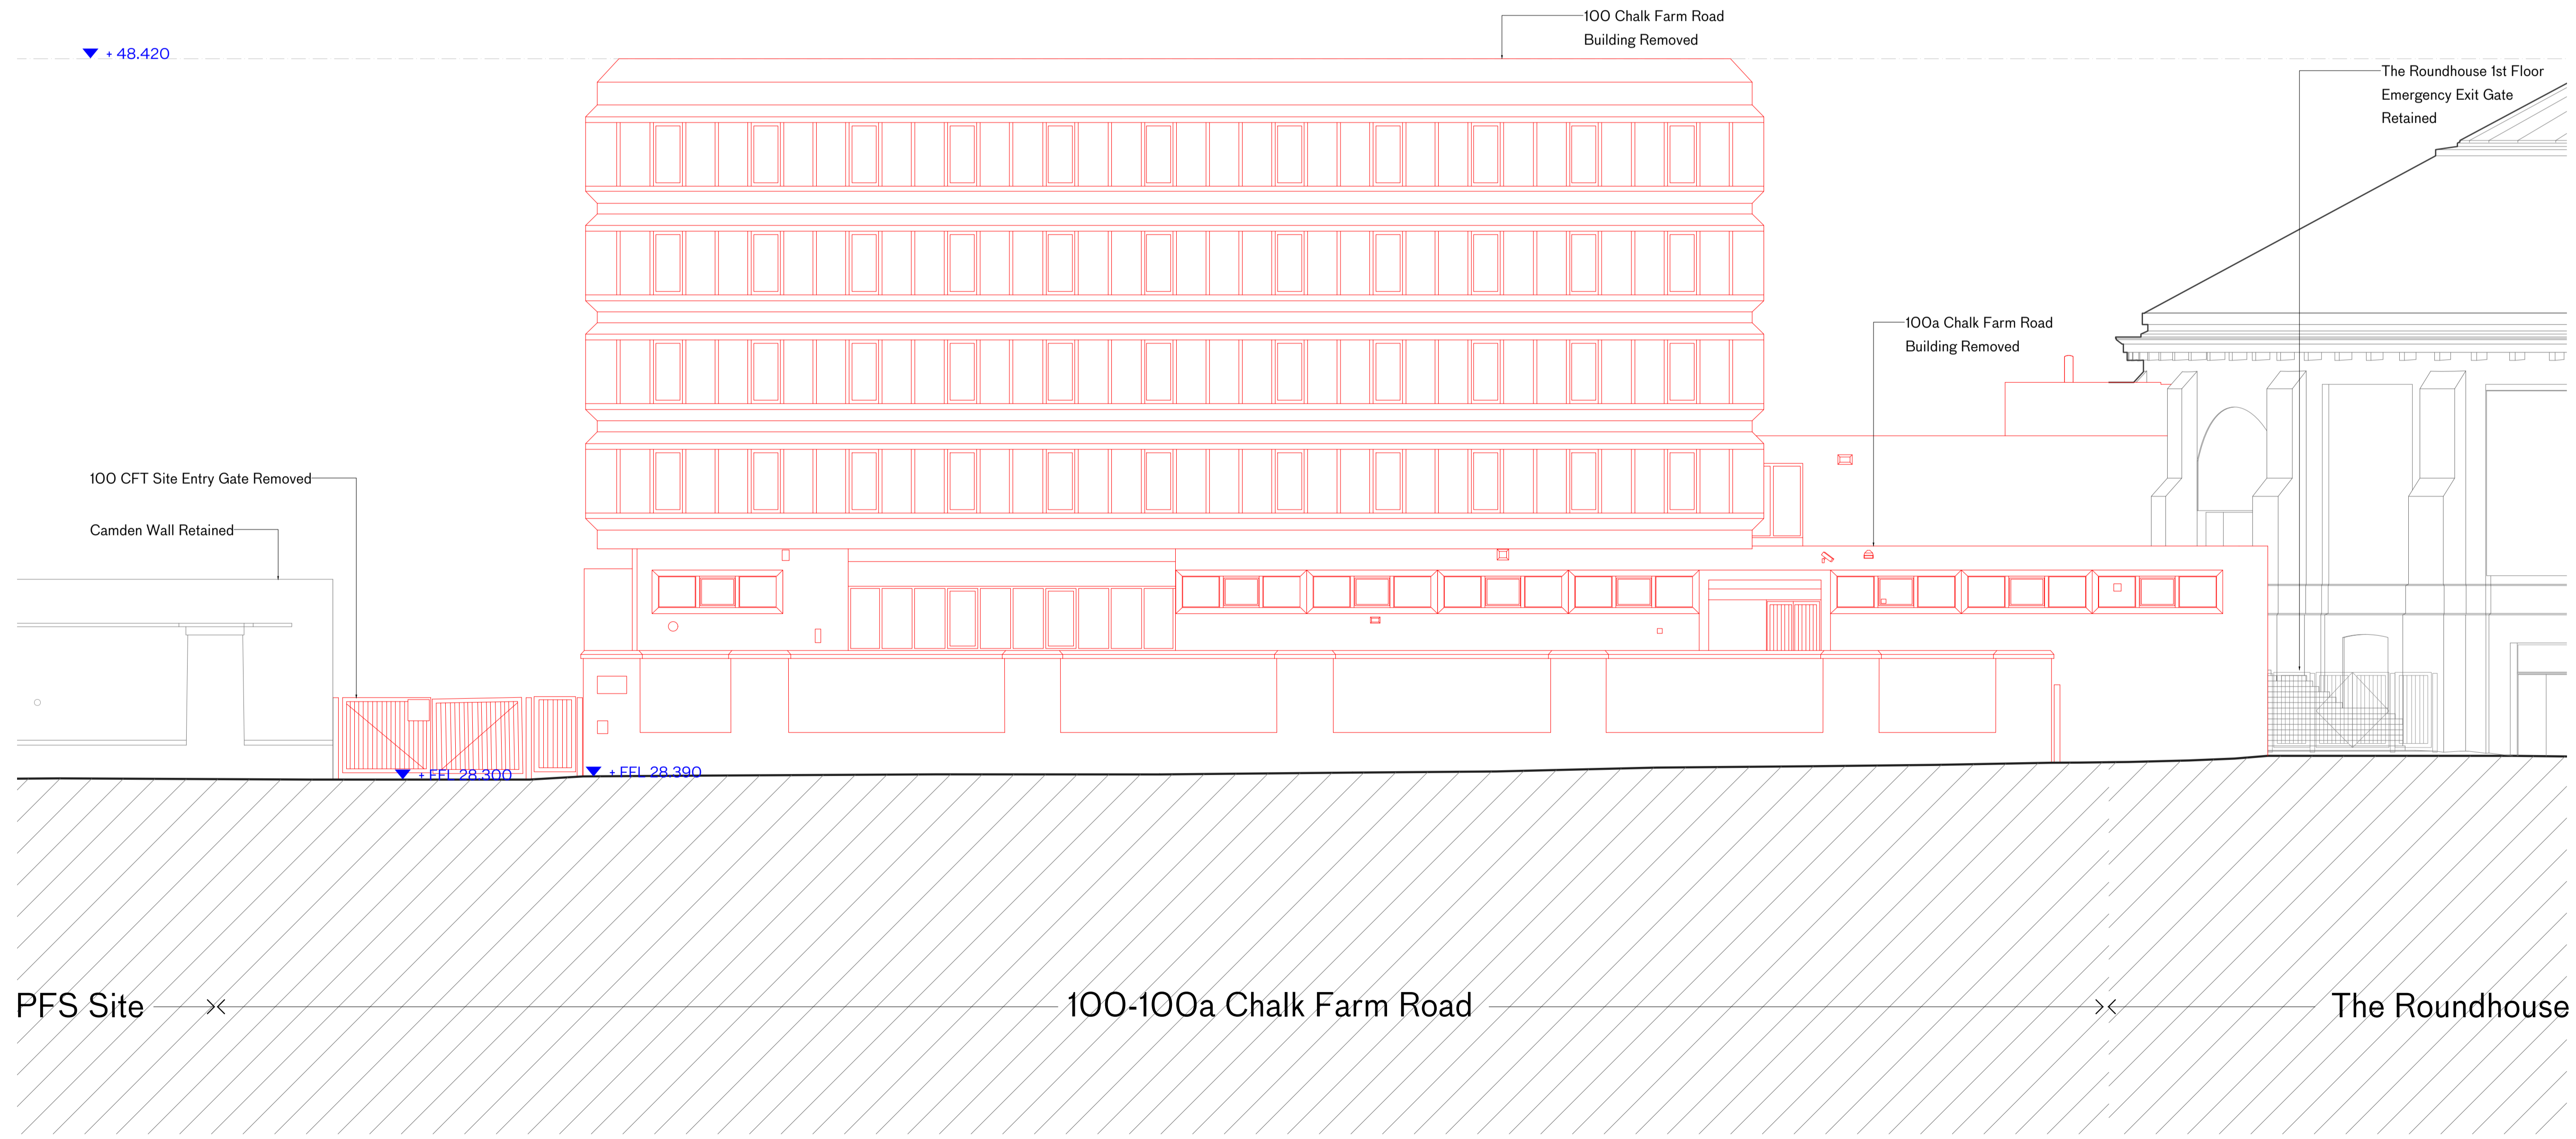

Demolition Elevation 1 - 1 North

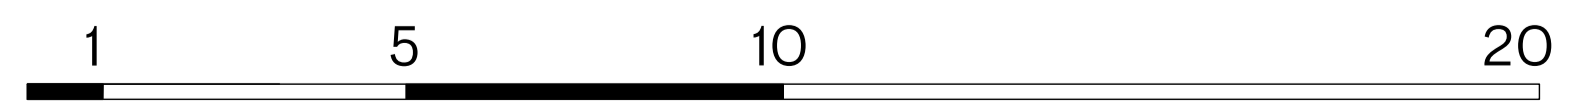

A - 31/01/24 Planning

PLANNING

rev | date | check | comments
DSDHA
 357 Kennington Lane London SE11 5QY
 T 020 7703 3555
 F 020 7703 3890
 E info@dsha.co.uk
 W www.dsha.co.uk
 project

100 Chalk Farm Road

drawing title
Demolition Elevation North

drawn	size	date	scale
JM	A1	31/01/24	1 : 100
drawing number		revision	

356_P10.401

A