



Key Plan


Elevation Marker
Application Boundary
Demolition

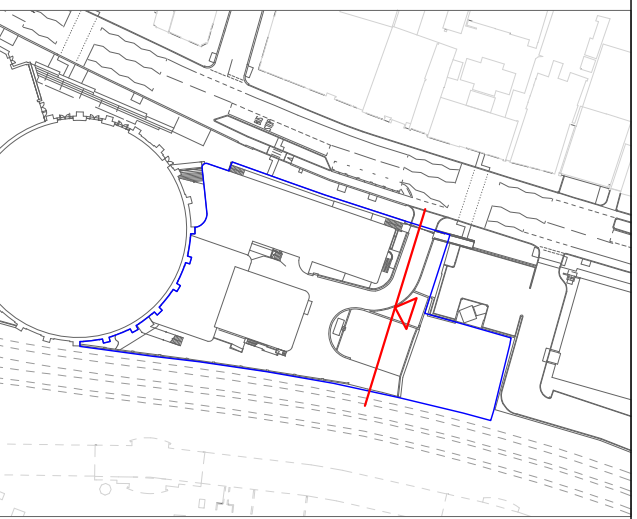

Drawing Key
CFT - Chalk Farm Road
PFS - Petrol Filling Station Site
JC - Juniper Crescent

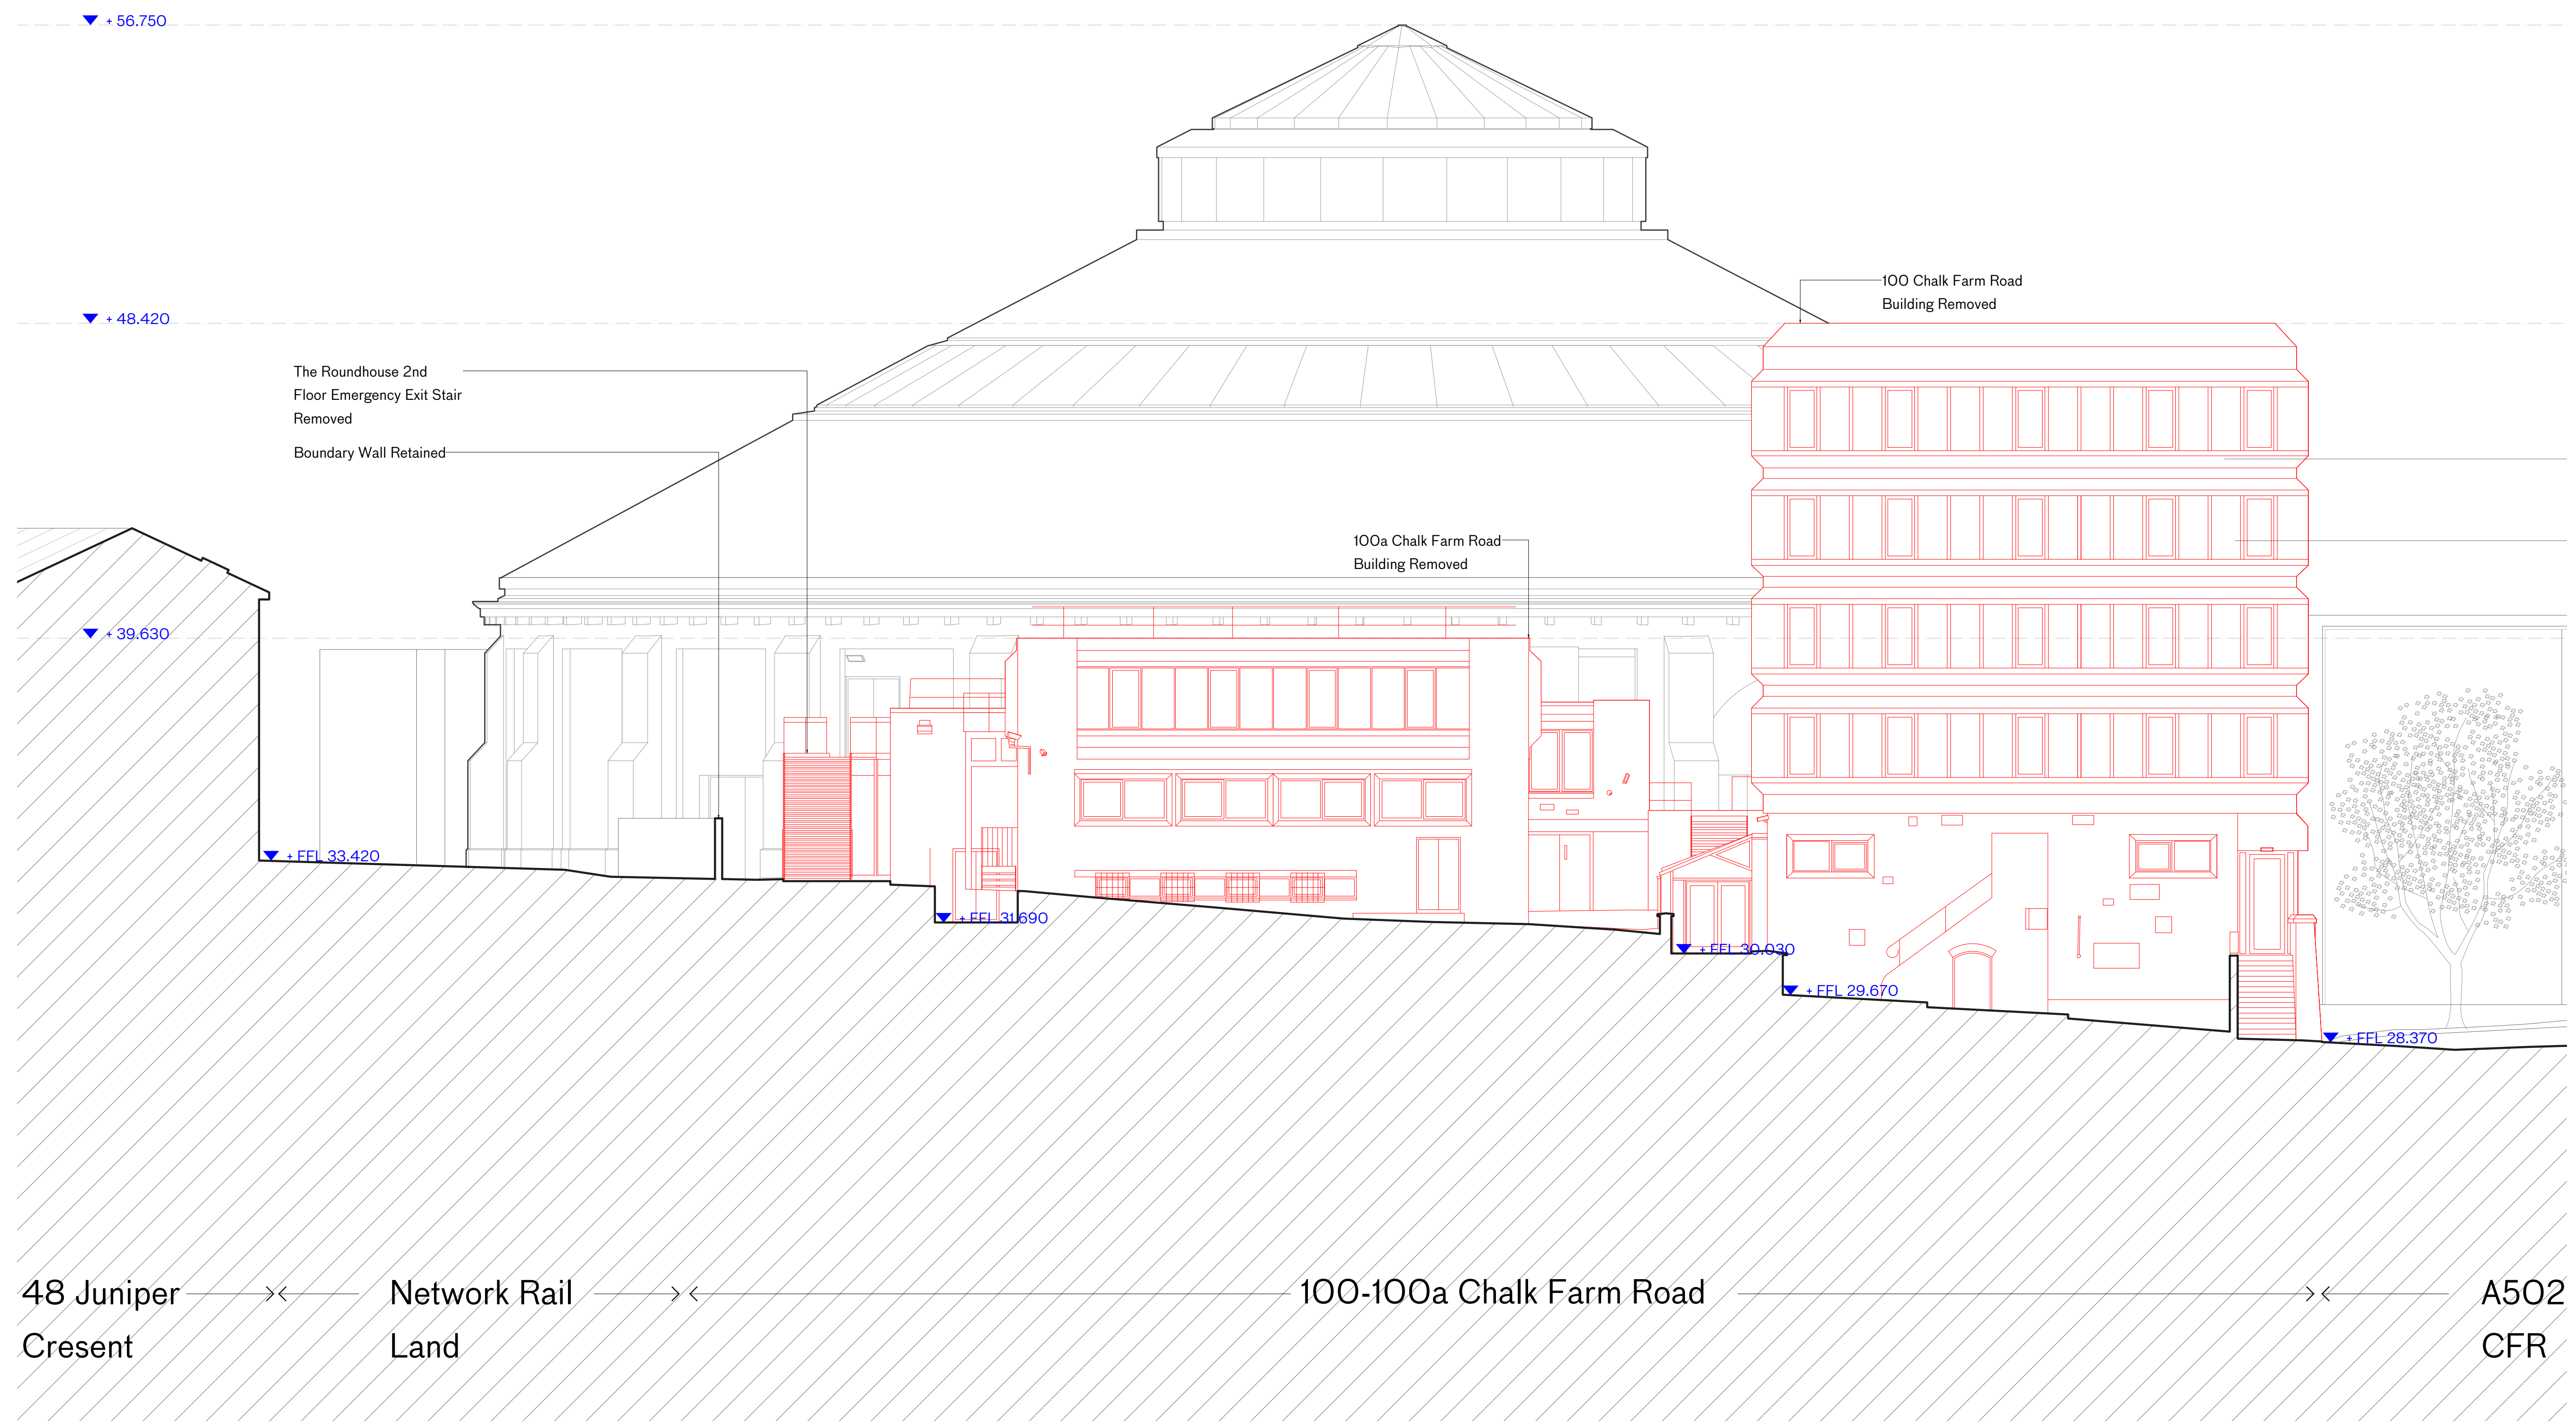

Demolition Elevation 3 - 3 East

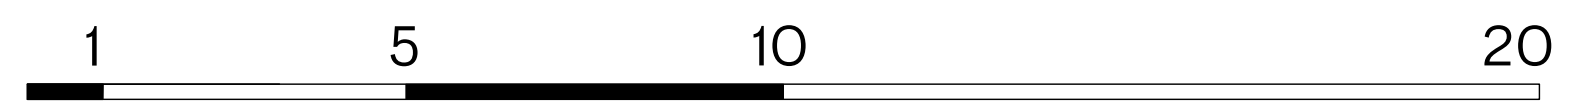

A - 31/01/24 Planning

PLANNING

rev date check comments
DSDHA
357 Kennington Lane London SE11 5QY
T 020 7703 3555
F 020 7703 3890
E info@dsha.co.uk
W www.dsha.co.uk
project

100 Chalk Farm Road

drawing title
Demolition Elevation East

drawn	size	date	scale
JM	A1	31/01/24	1 : 100
drawing number			revision

356_P10.403 A