



Key Plan

- Elevation Marker
- Application Boundary
- Demolition

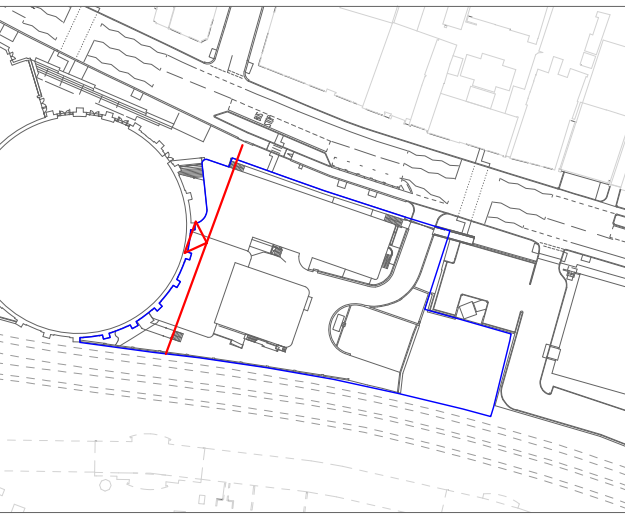

Drawing Key

- CFT - Chalk Farm Road
- PFS - Petrol Filling Station Site
- JC - Juniper Crescent

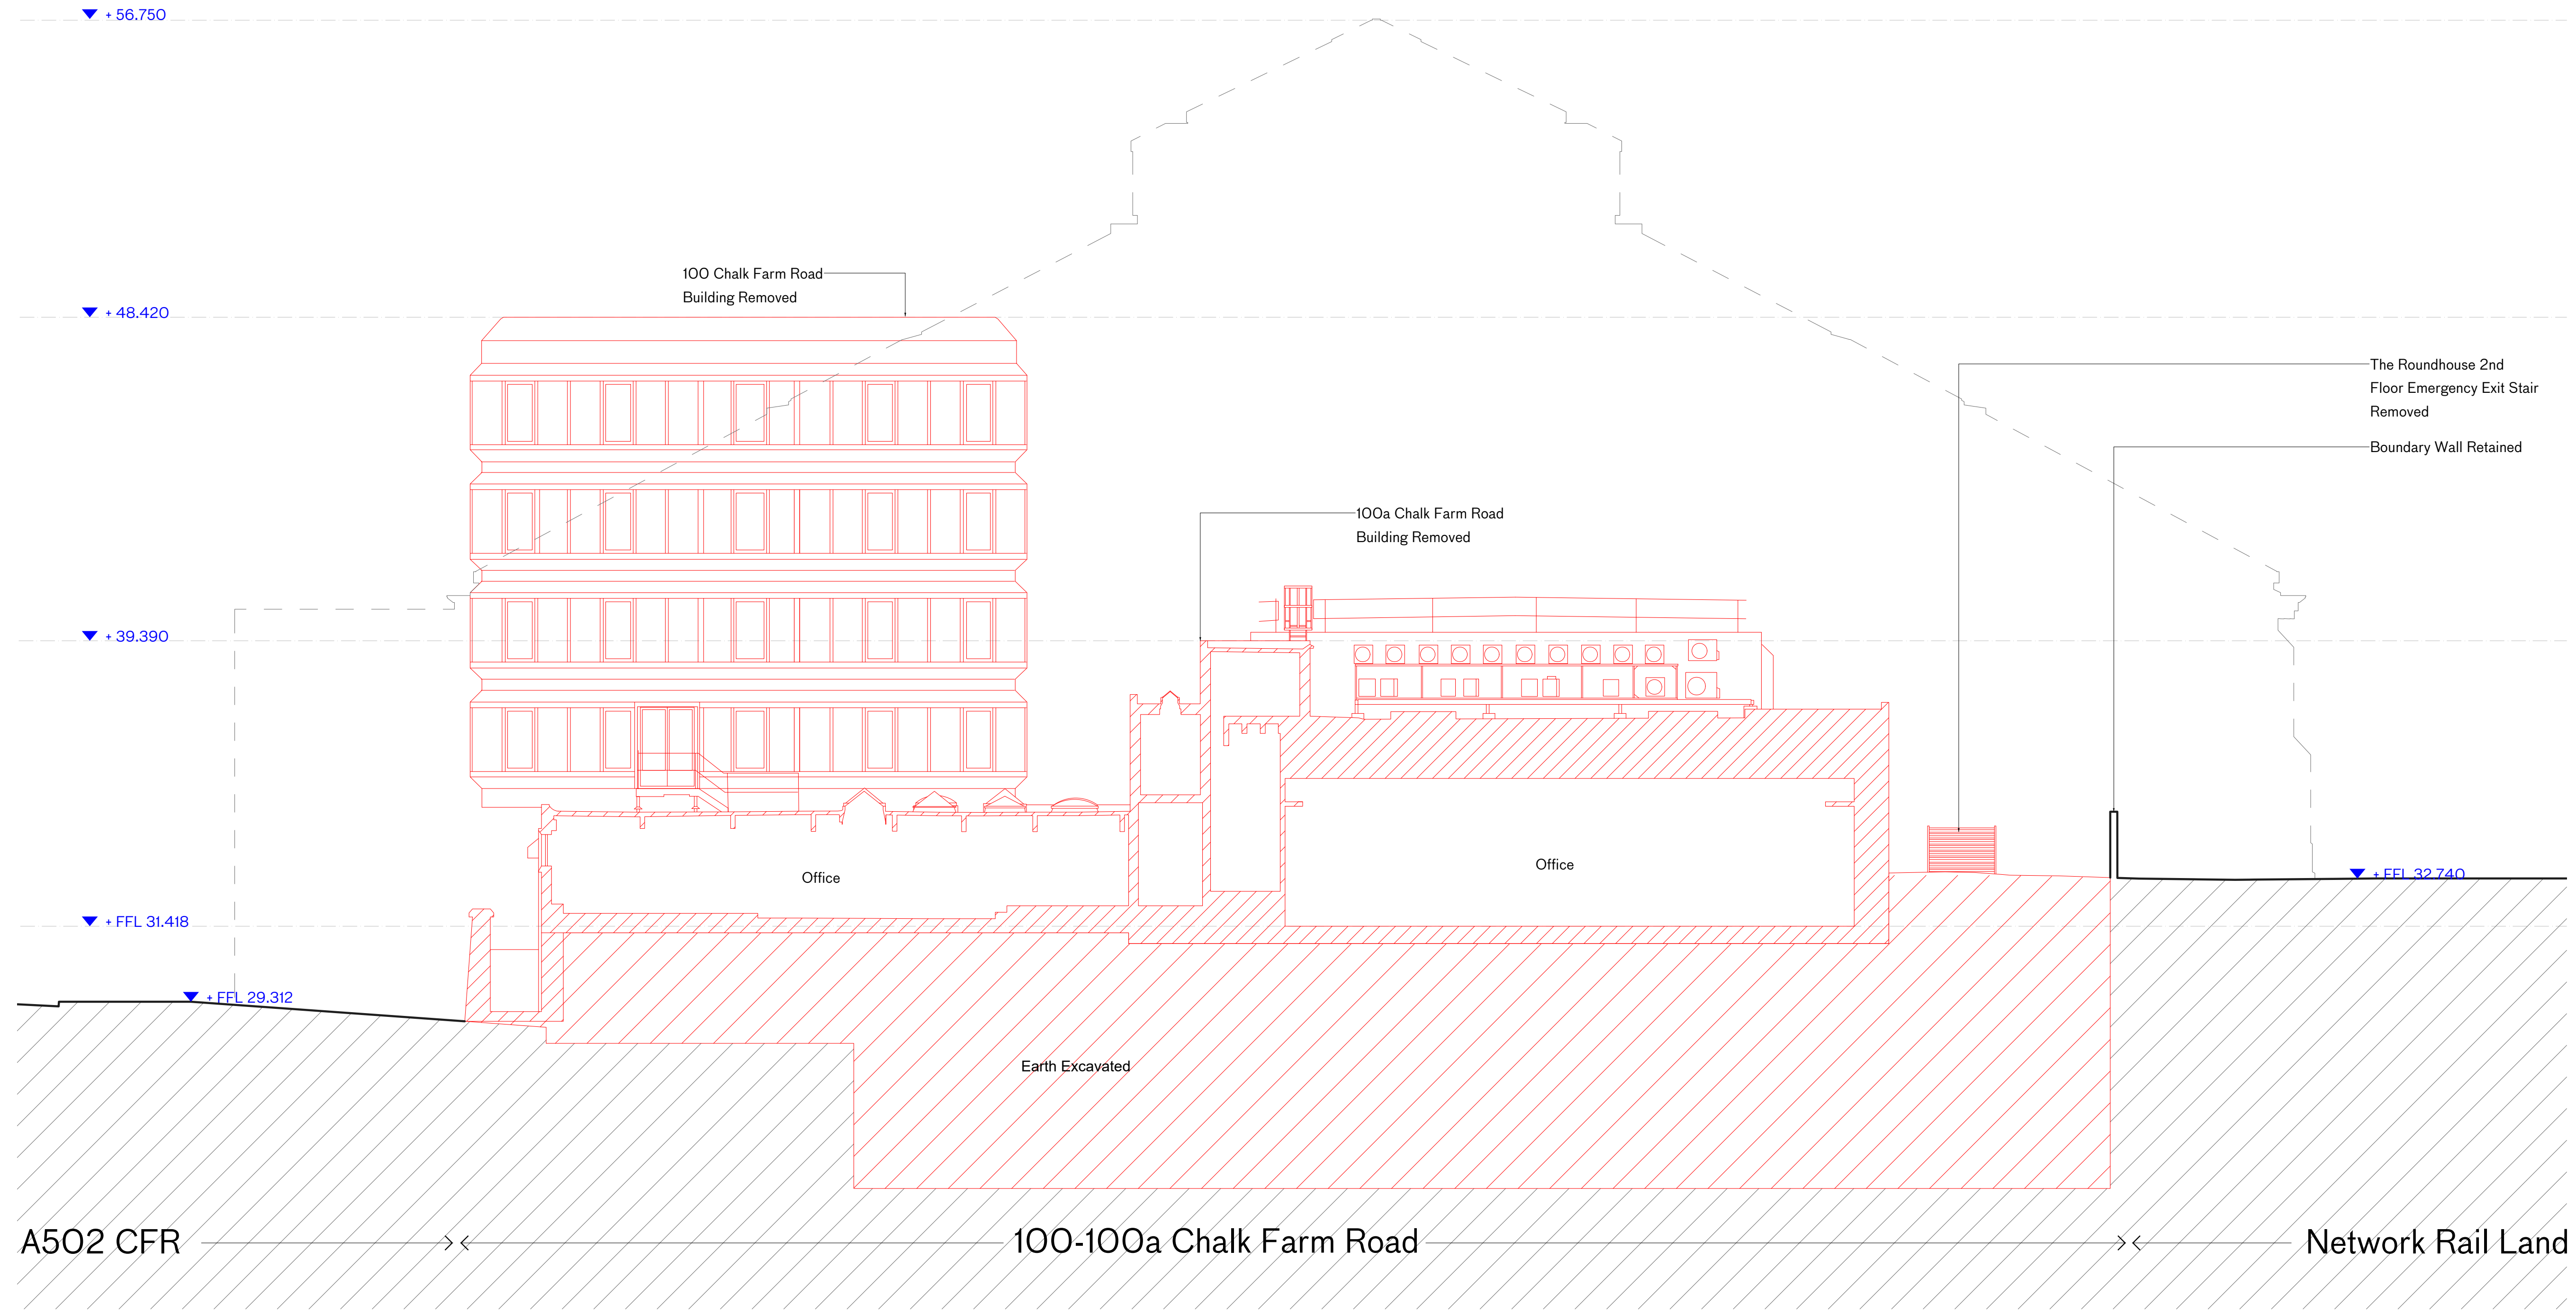

A - 31/01/24 Planning

PLANNING

rev | date | check | comments
DSDHA
 357 Kennington Lane London SE11 5QY
 T 020 7703 3555
 F 020 7703 3890
 E info@dsha.co.uk
 W www.dsha.co.uk
 project

Existing 100-100A Chalk Farm Road Elevation West

drawing title

Demolition Elevation West

drawn	size	date	scale
JM	A1	31/01/24	1 : 100
drawing number			revision

356_P10.404

A

Demolition Elevation 4 - 4 West



A502 CFR <-----> 100-100a Chalk Farm Road <-----> Network Rail Land