


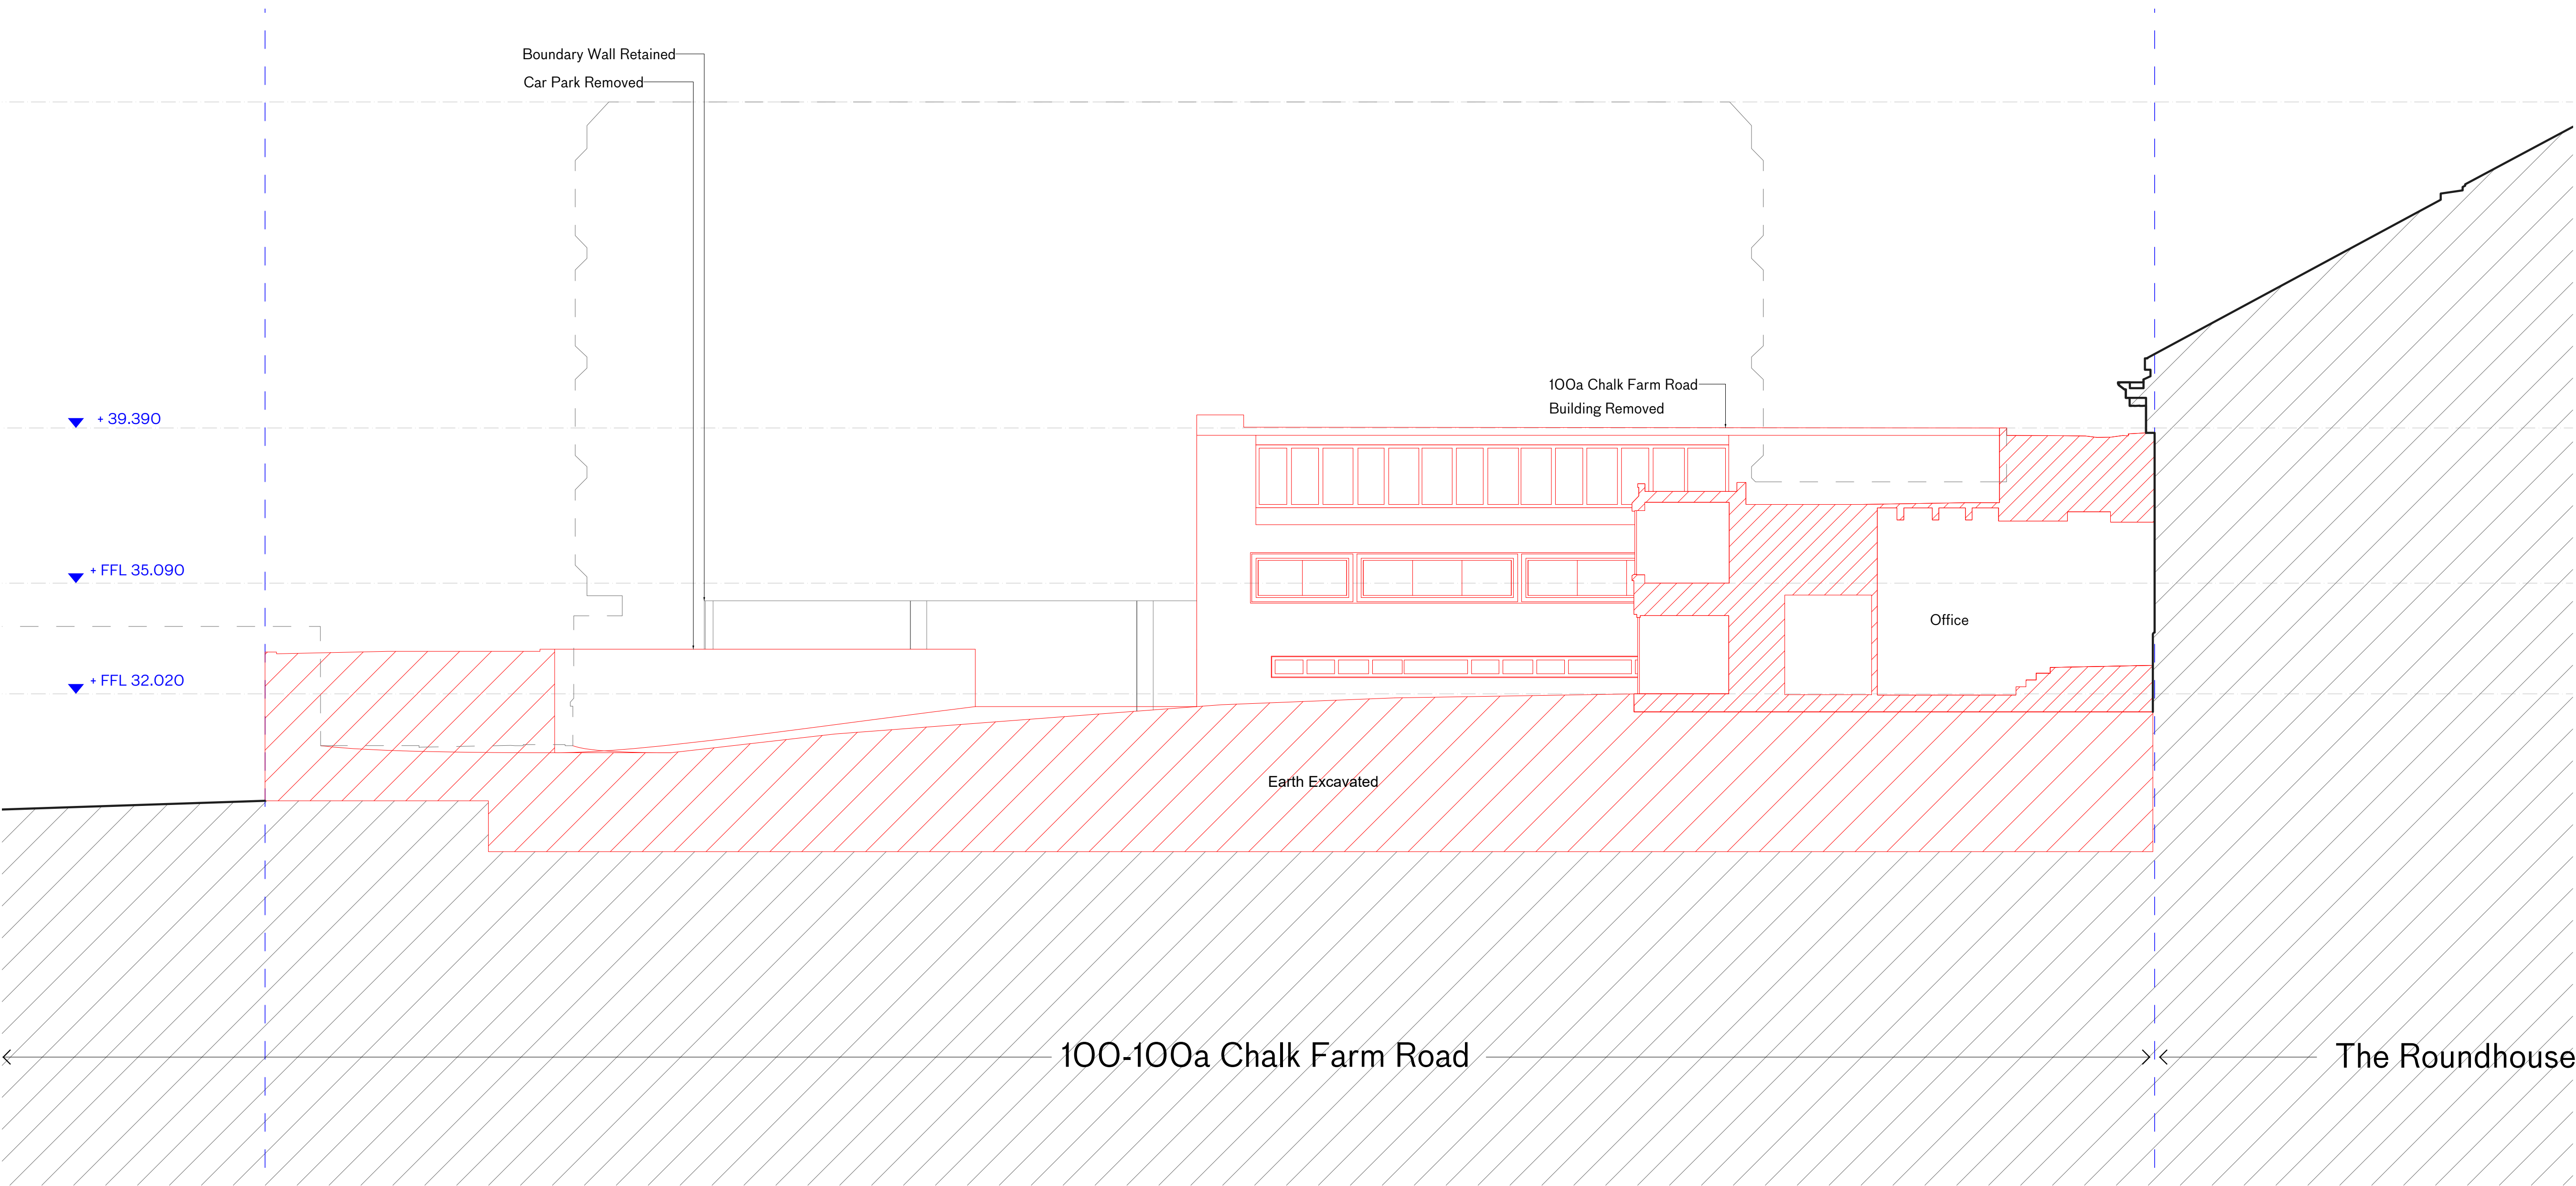

Demoliton Section BB

NOTES

Key Plan

Elevation Marker

Application Boundary

Demolition

Drawing Key

CFT - Chalk Farm Road

PFS - Petrol Filling Station Site

JC - Juniper Cresent

A - 31/01/24 Planning

PLANNING

rev	date	check	comments
DSDHA 357 Kennington Lane London SE11 5QY T 020 7703 3555 F 020 7703 3890 E info@dsdha.co.uk W www.dsdha.co.uk			
project			
100 Chalk Farm Road			
drawing title			
Demoliton Section BB			
drawn	size	date	scale
JM	A1	31/01/24	1 : 100
drawing number			revision
356_P10.501			A
REPORT DISCREPANCIES DO NOT SCALE FROM THIS DRAWING COPYRIGHT DSDHA		USE LATEST REVISION CHECK DIMENSIONS ON SITE	