


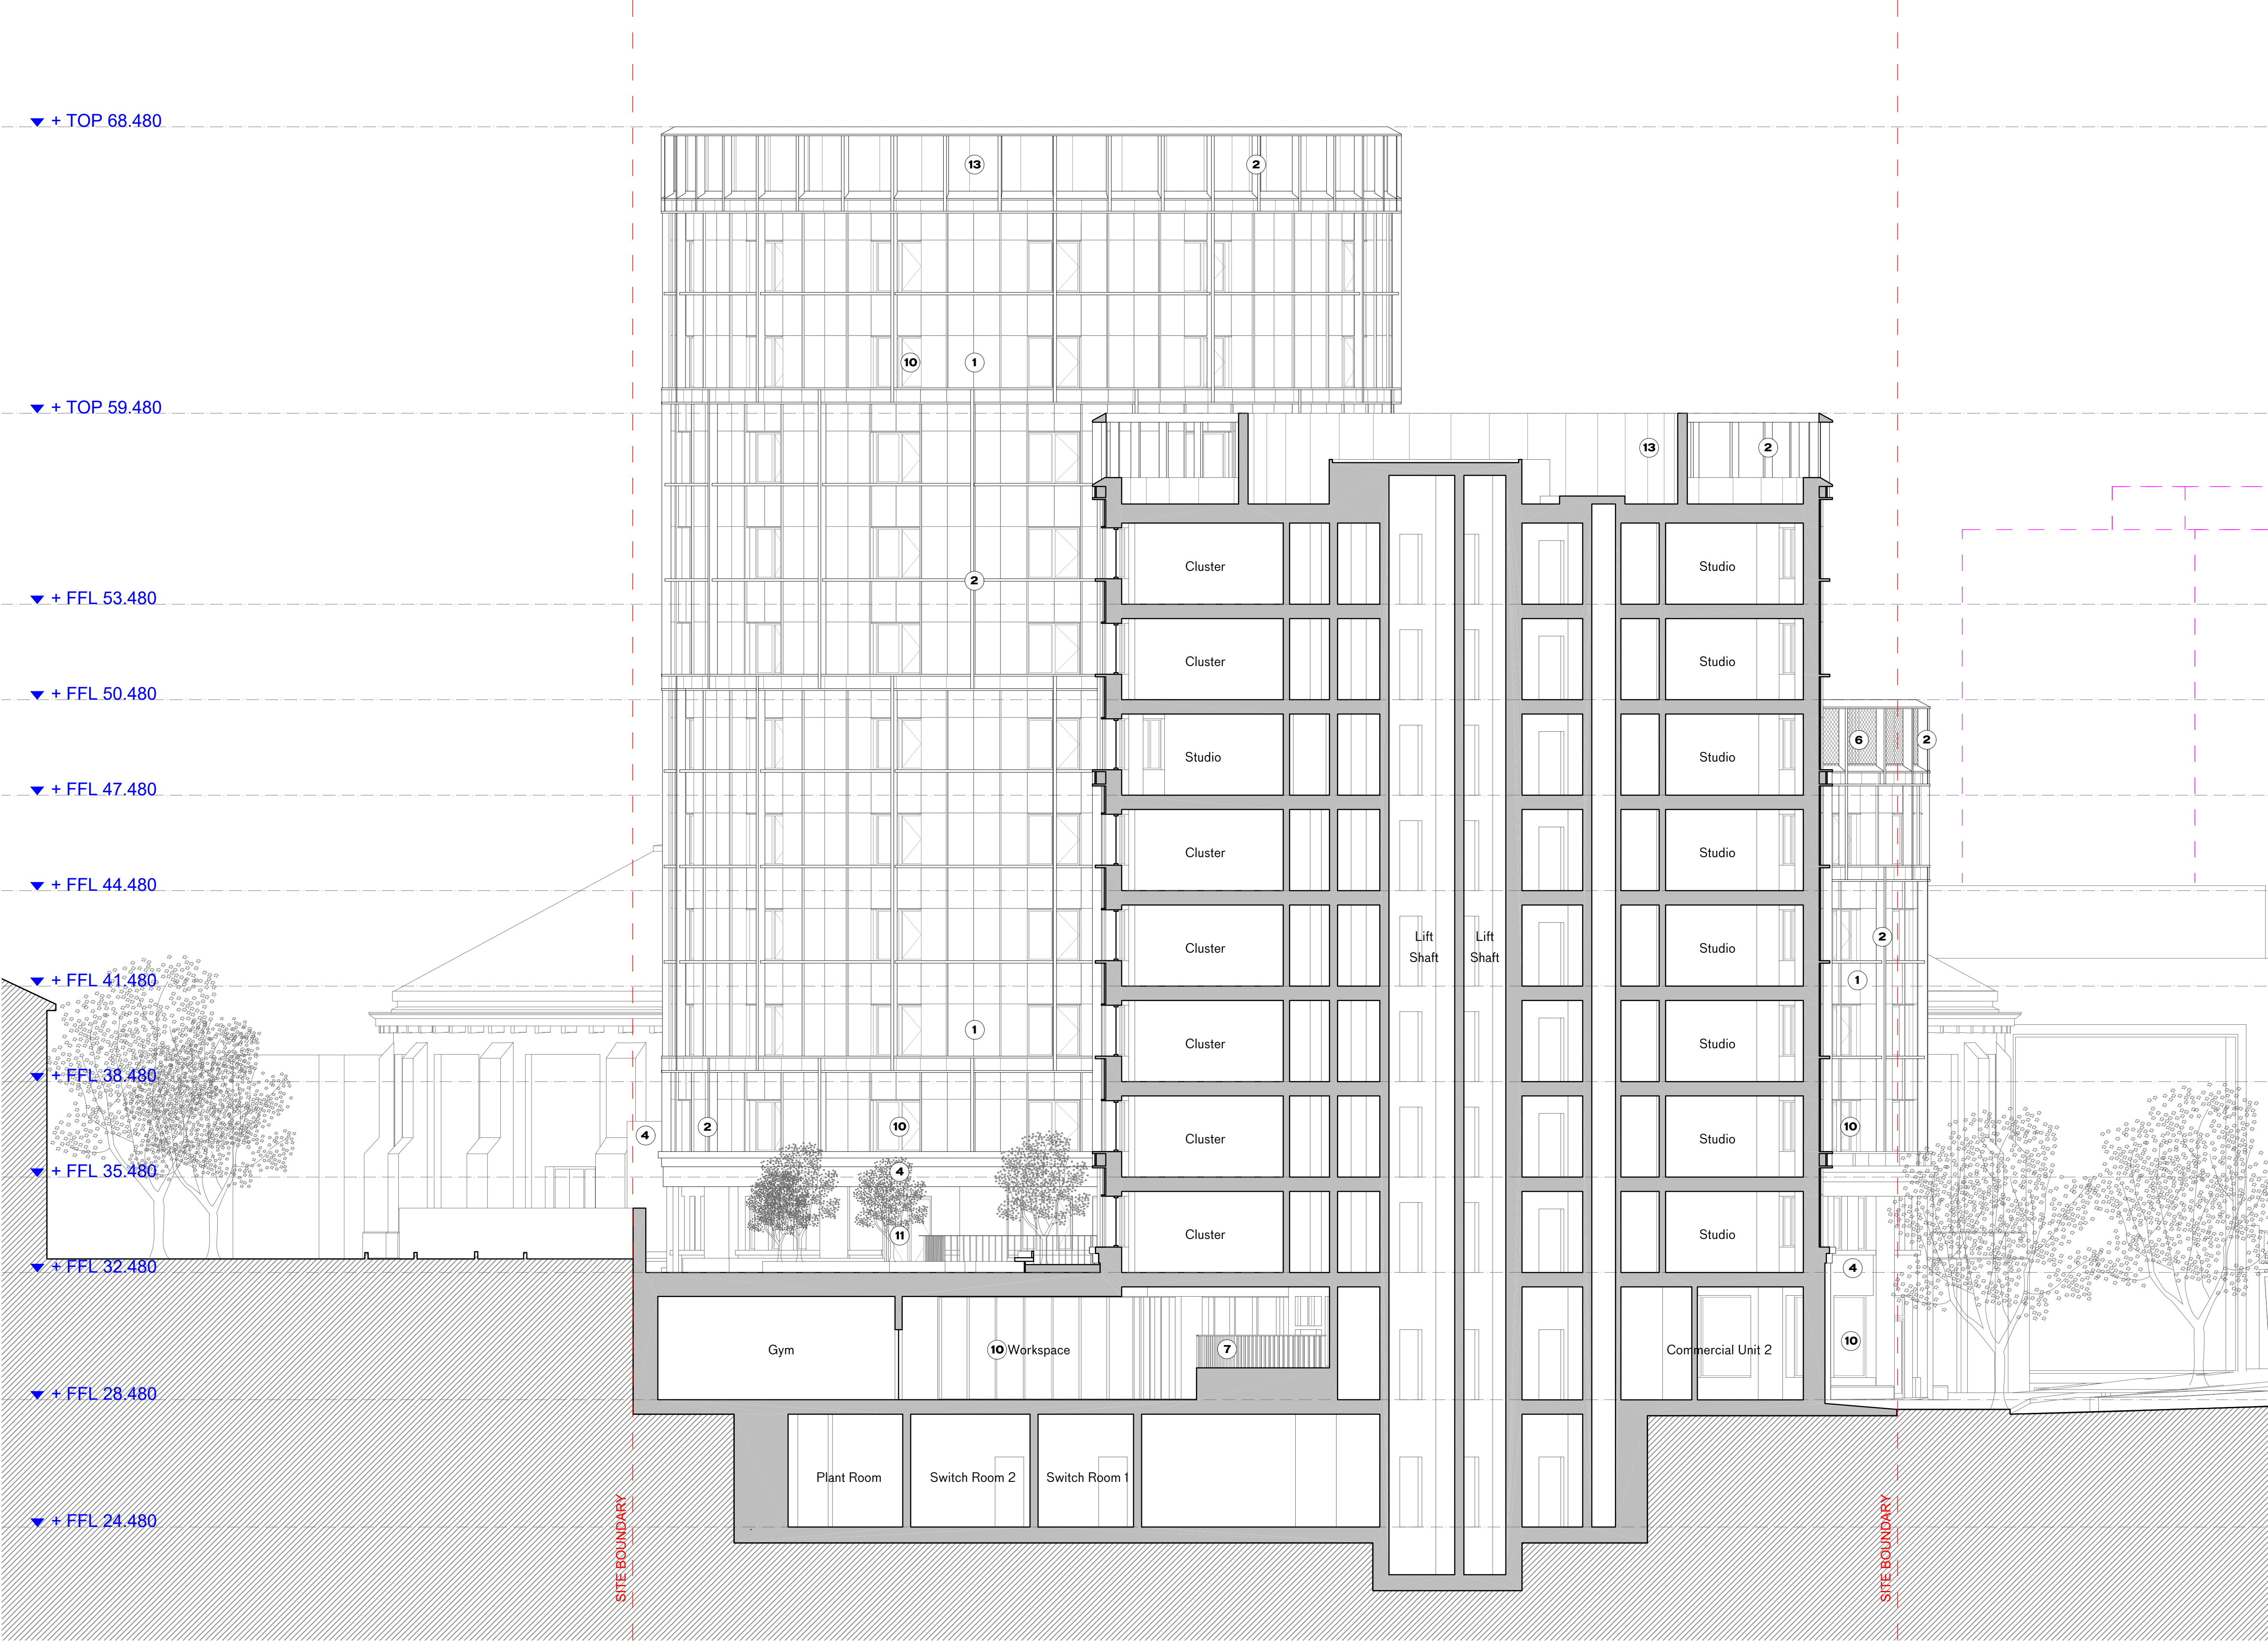

NOTES

Key Plan

Section Marker

Application Boundary

Drawing Key

Roundhouse Hotel Consented Scheme, Planning Ref. 2021/0877/P

Site Boundary

Material Key

1 - Terracotta Cladding

2 - Aluminium Profile

3 - Aluminium Cladding

4 - Brick

5 - Glazed Brick

6 - Metal Mesh

7 - Metal Balustrade

8 - Metal Fence

9 - Metal Gate

10 - Aluminium Framed Window

11 - Aluminium Framed Door

12 - Aluminium Louvers

13 - Plant Enclosure

A 31/01/24 Planning

PLANNING

rev	date	check	comments
DSDHA 357 Kennington Lane London SE11 5QY T 020 7703 3555 F 020 7703 3890 E info@dsdha.co.uk W www.dsdha.co.uk			
project			
100 Chalk Farm Road			
drawing title			
PBSA Building Section CC			
drawn	size	date	scale
FI	A1	31/01/24	1:100
drawing number			revision
356_P40.112			A
REPORT DISCREPANCIES DO NOT SCALE FROM THIS DRAWING COPYRIGHT DSDHA		USE LATEST REVISION CHECK DIMENSIONS ON SITE	