


First Floor Roundhouse Wall Plan

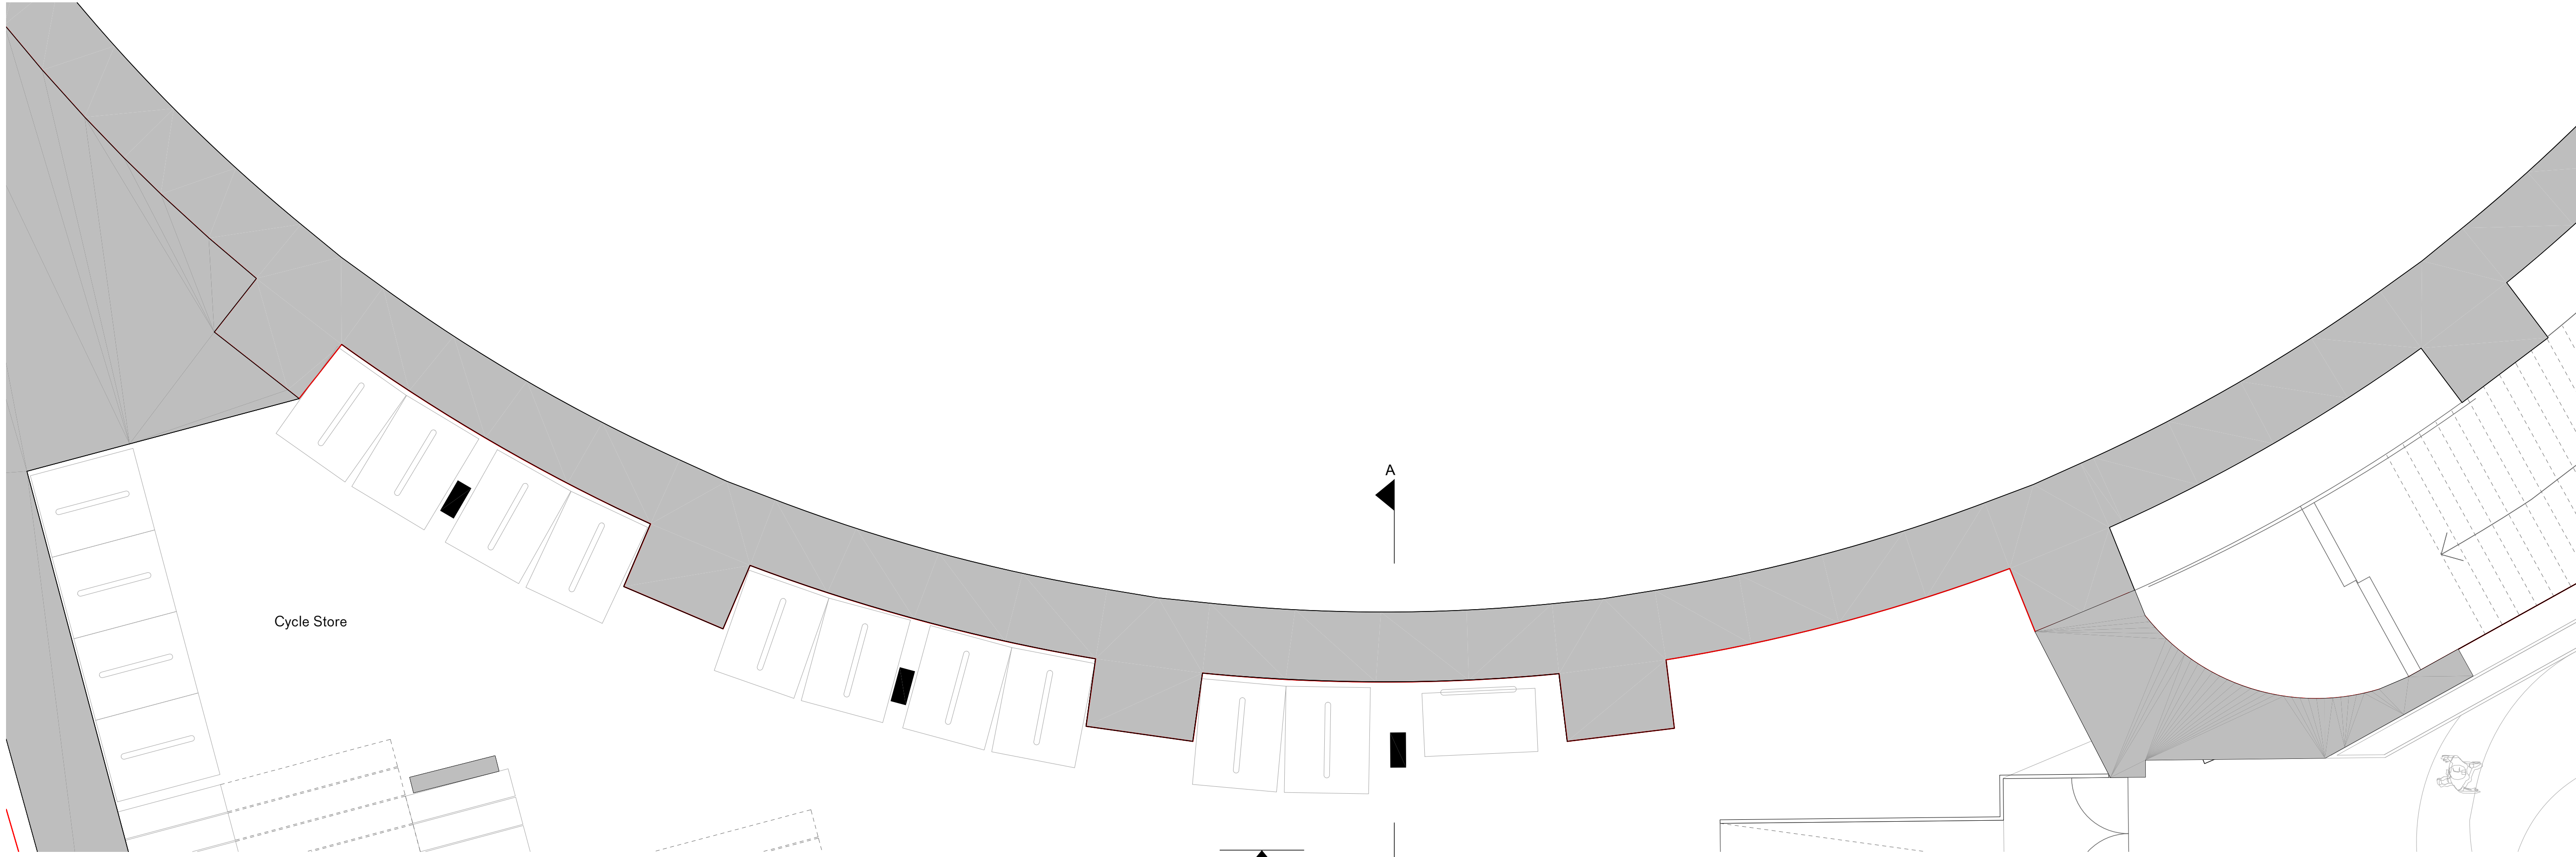

Ground Floor Roundhouse Wall Plan

NOTES

Key:

Application Boundary

Existing Building Demolished

A 31/01/2024 Planning

PLANNING

rev	date	check	comments
<b>DSDHA</b> 357 Kennington Lane London SE11 5QY T 020 7703 3555 F 020 7703 3890 E info@dsdha.co.uk W www.dsdha.co.uk			
project			
100 Chalk Farm Road			
drawing title			
Roundhouse Wall Plans			
drawn	size	date	scale
JM	A1	23/11/17	1:50
drawing number		revision	
356_P40.201		A	