


Beam Schedule		
Beam Reference	Beam Dimensions	Beam Material
S2	150x90x24PFC	Steel(S355)

Column Schedule		
Column Reference	Column Dimensions (mm x mm)	Column Material
C1	225x500	Concrete C35/45
C2	225x750	Concrete C35/45
C3	250x900	Concrete C35/45
C4	250x1000	Concrete C35/45
C5	250x1250	Concrete C35/45
C6	250x500	Concrete C35/45
C7	300x1300	Concrete C35/45
S1	203x203 UKC46	Steel (S355)

All proposed RC walls to be 225mm thick
C35/45 concrete

Denotes 250mm Thick Concrete Flat Slabs.

Denotes a proposed movement/isolation joint

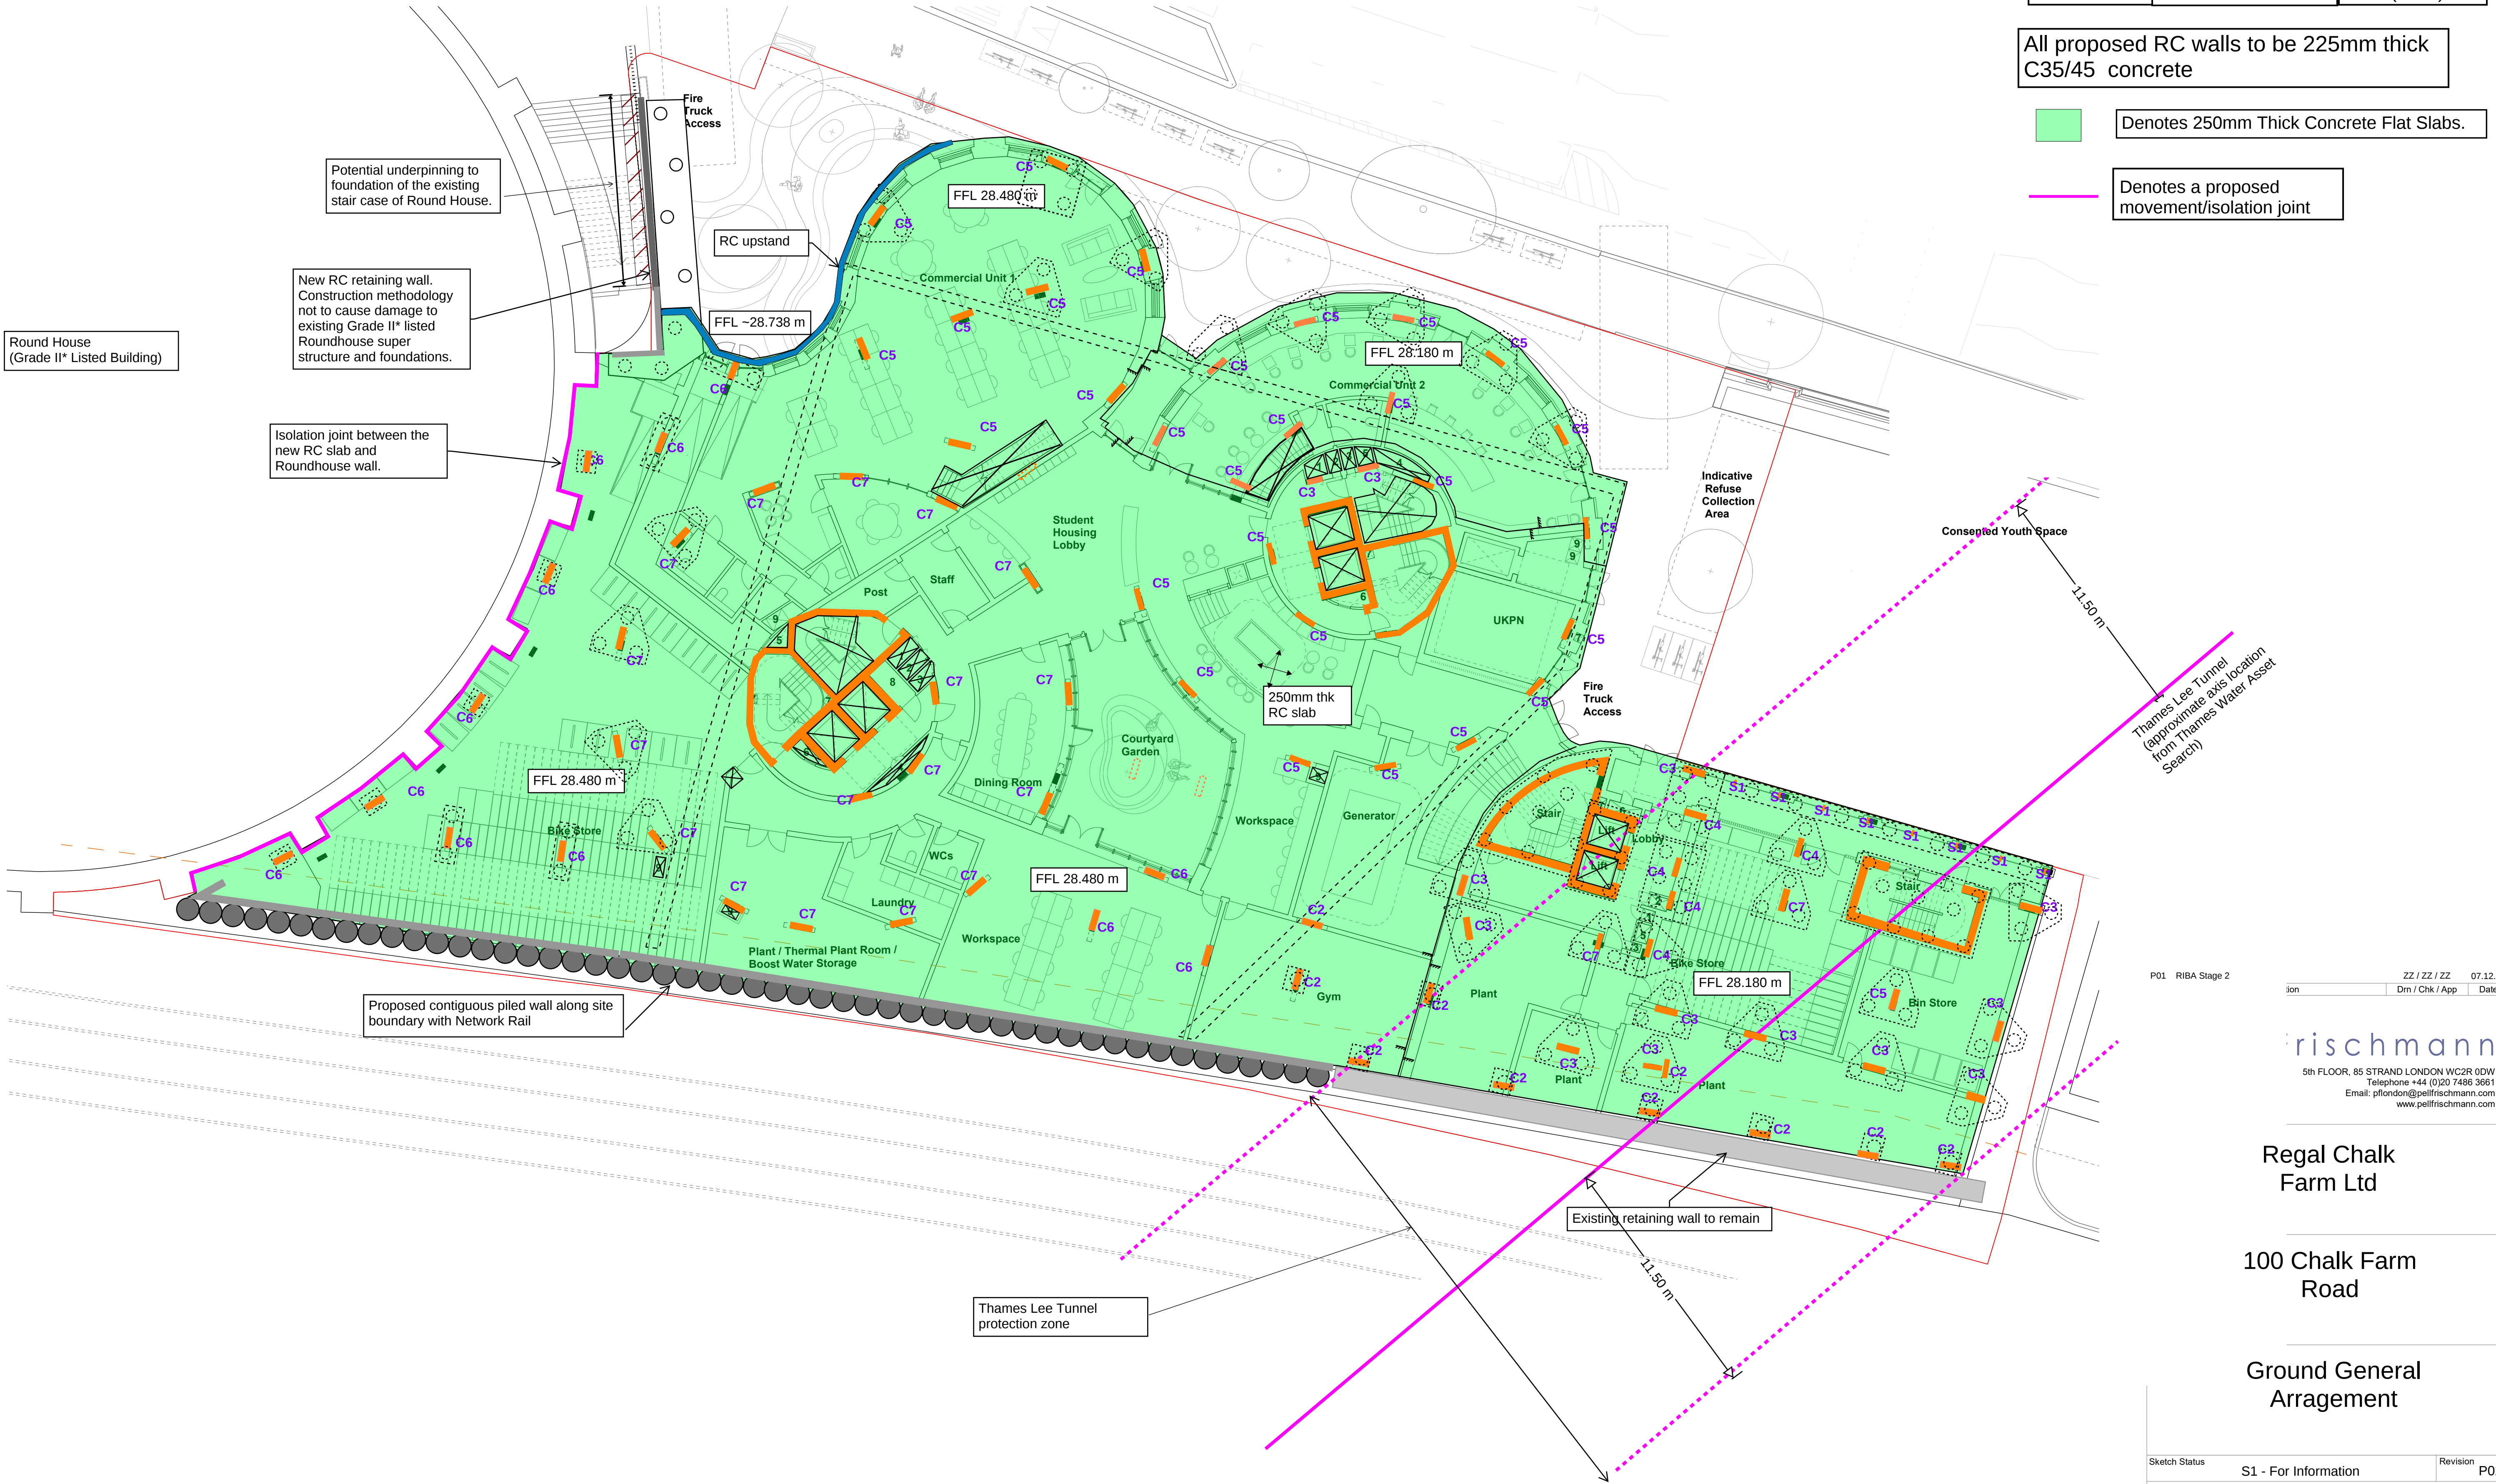

P01 RIBA Stage 2
ion
ZZ / ZZ / ZZ 07.12.23
Dm / Chk / App Date

rischmann
5th FLOOR, 85 STRAND LONDON WC2R 0DW
Telephone +44 (0)20 7498 3661
Email: pflondon@pellfrischmann.com
www.pellfrischmann.com

Regal Chalk
Farm Ltd

100 Chalk Farm
Road

Ground General
Arrangement

Sketch Status S1 - For Information Revision P02

Sketch No. 106885-PEF-ZZ-ZZ-SK-S-000802