


Beam Schedule		
Beam Reference	Beam Dimensions	Beam Material
S2	150x90x24PFC	Steel(S355)

Column Schedule		
Column Reference	Column Dimensions (mm x mm)	Column Material
C1	225x500	Concrete C35/45
C2	225x750	Concrete C35/45
C3	250x900	Concrete C35/45
C4	250x1000	Concrete C35/45
C5	250x1250	Concrete C35/45
C6	250x500	Concrete C35/45
C7	300x1300	Concrete C35/45
S1	203x203 UKC46	Steel (S355)

All proposed RC walls to be 225mm thick C35/45 concrete

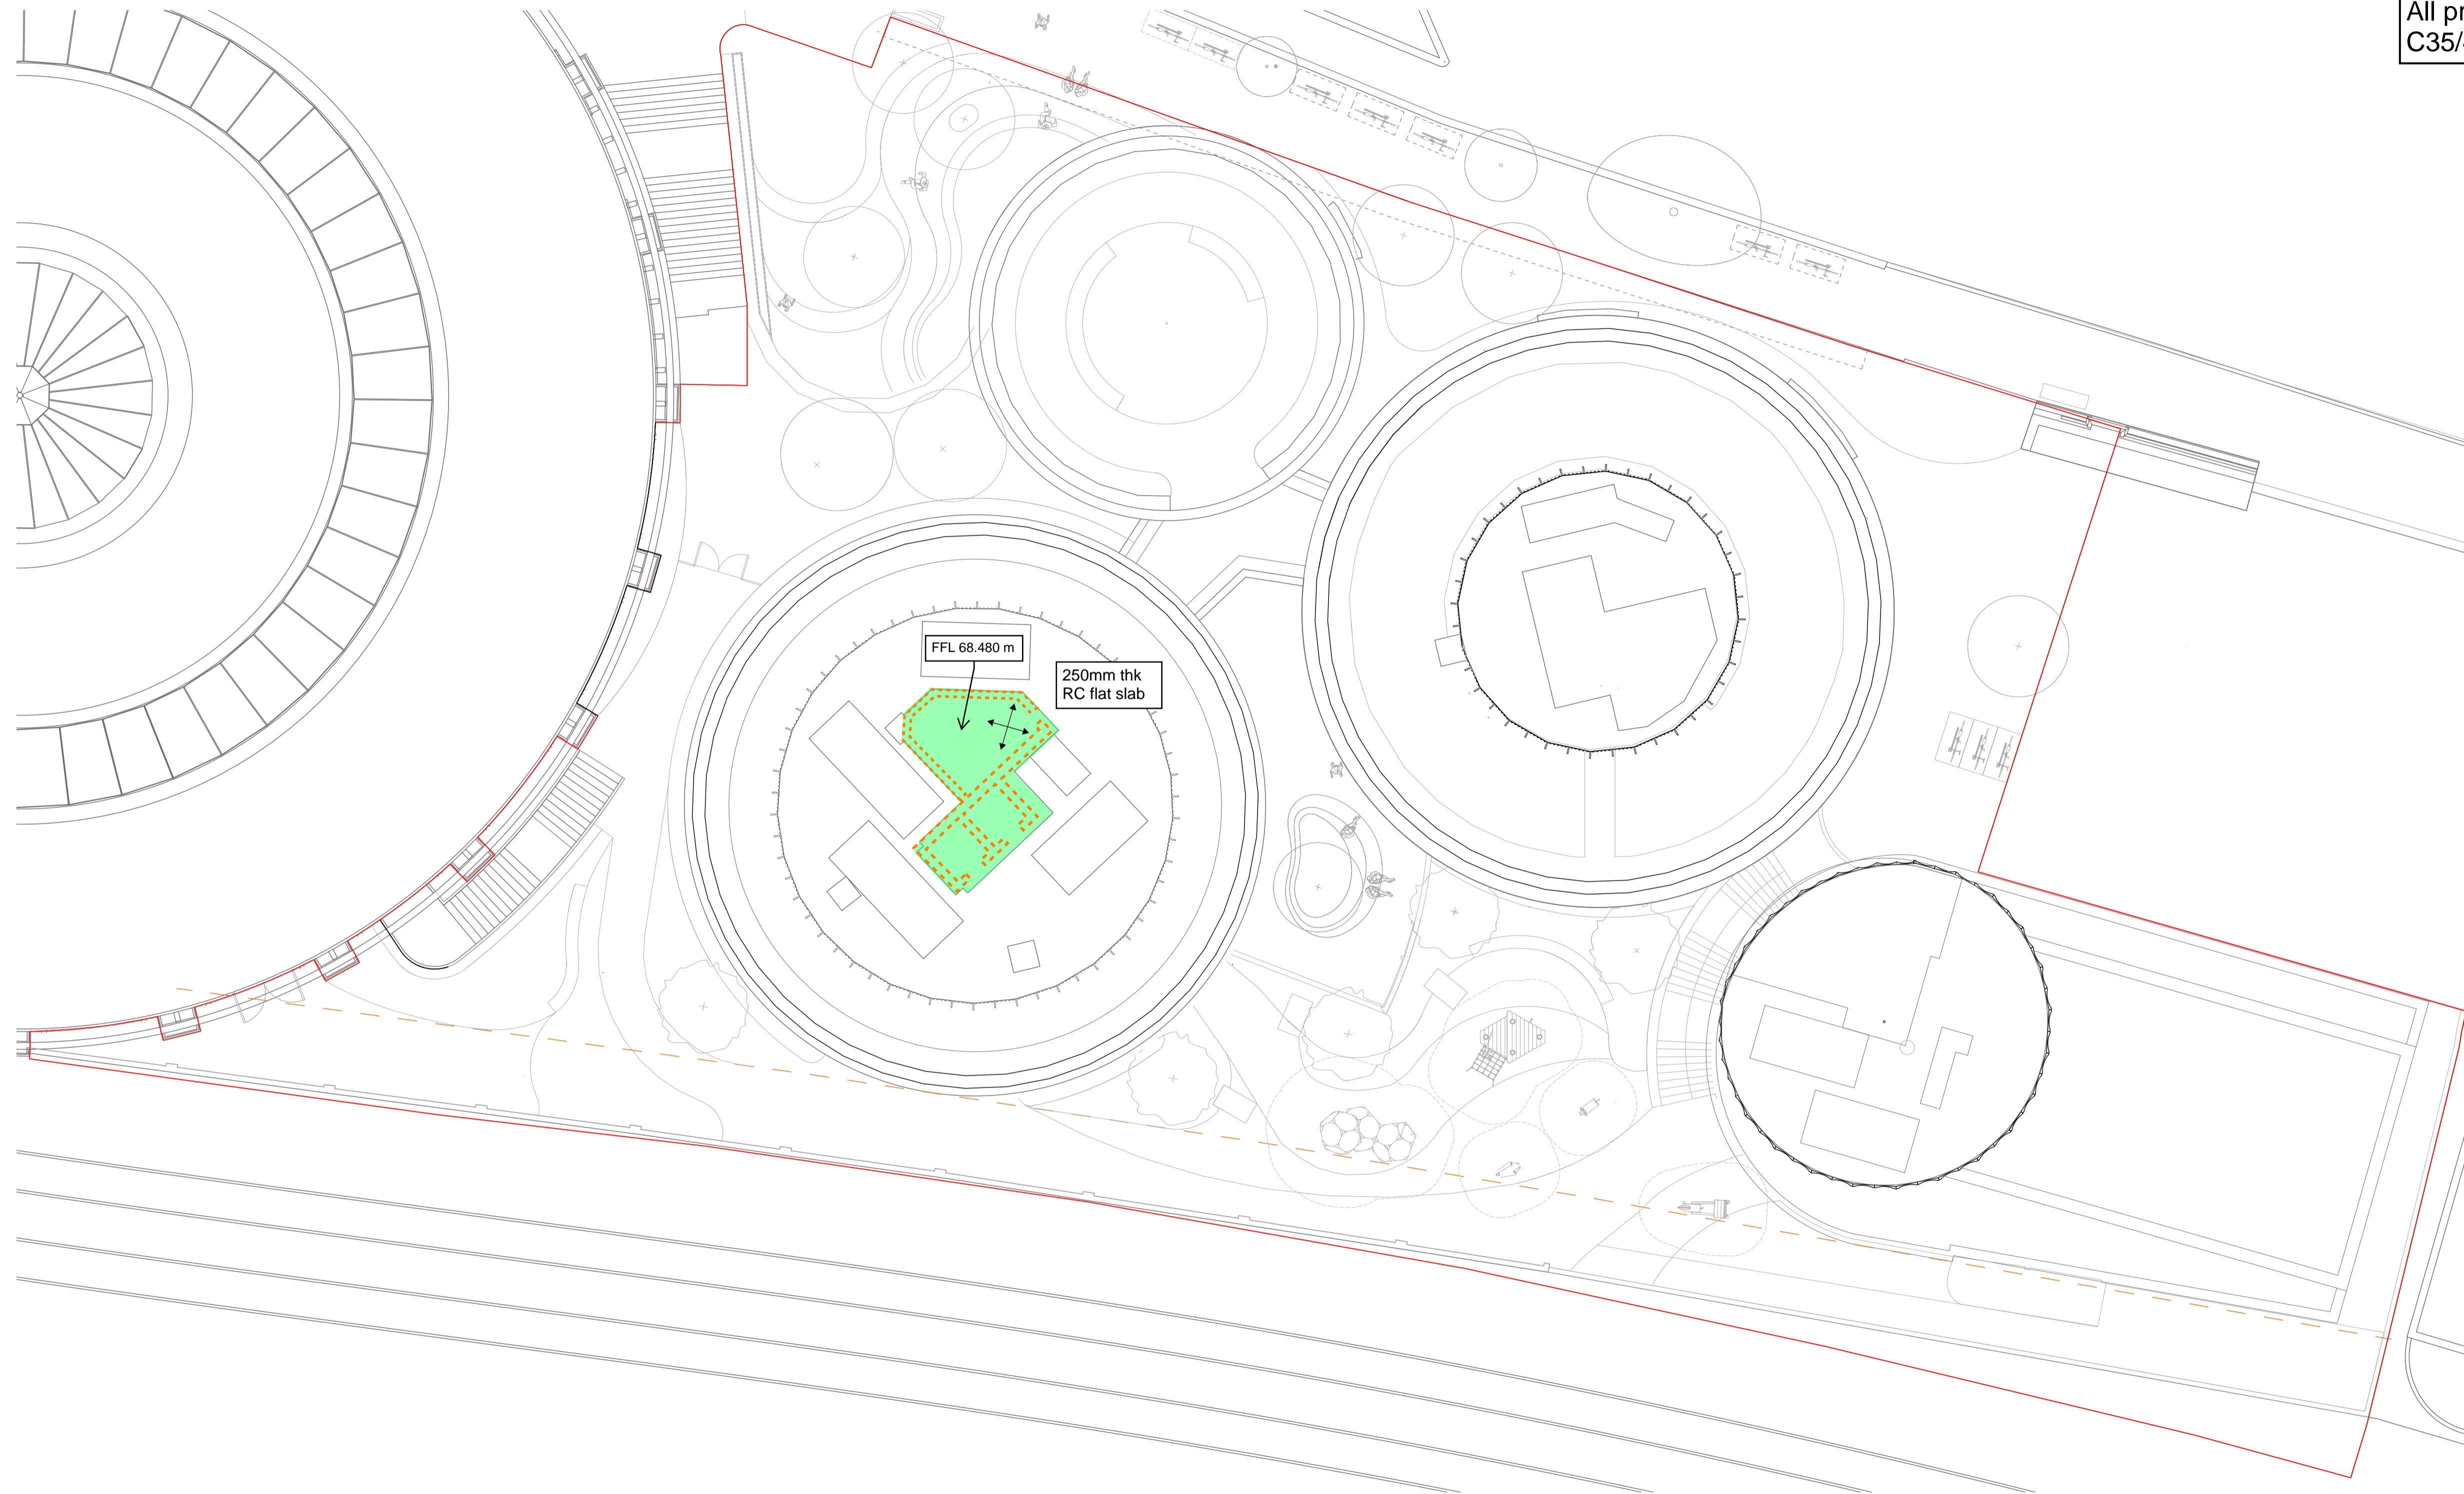

P01 RIBA Stage 2 ZZ / ZZ / ZZ 07.12.23

Rev	Description	Dwn / Chk / App	Date

Pell Frischmann

5th FLOOR, 85 STRAND LONDON WC2R 0DW
 Telephone +44 (0)20 7486 9661
 Email: pflondon@pellfrischmann.com
 www.pellfrischmann.com

Architect/Client/Contractor

**Regal Chalk
Farm Ltd**

Project

**100 Chalk Farm
Road**

Sketch Title

**Roof Level
General
Arrangement**

Sketch Status S1 - For Information Revision P01

Sketch No. 106885-PF-ZZ-XX-SK-S-00809