
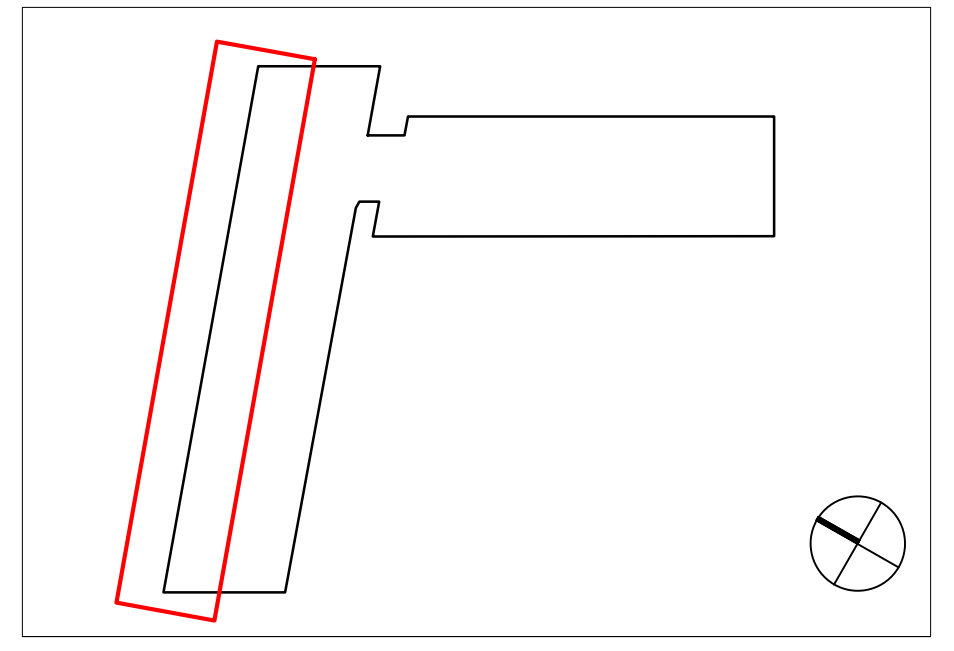


- KEY
- F01 DECK PAVING on pedestals
  - P01 PLANTER L top 450mm above FFL, 450mm soil
  - P02 PLANTER M1 top 300mm above FFL, 450mm soil
  - P03 PLANTER M2 top 300mm above FFL, 300mm soil
  - P04 PLANTER S top flush with FFL, 100mm soil
  - P05 POTTED PLANTING height varies, soil
  - TP TRAY with gravel GR and potted planting P05 top flush with FFL, 150mm deep
  - GR GRAVEL
  - Studio ONB scope of work

1 L08 Block A Terrace - General Arrangement Plan  
1:125

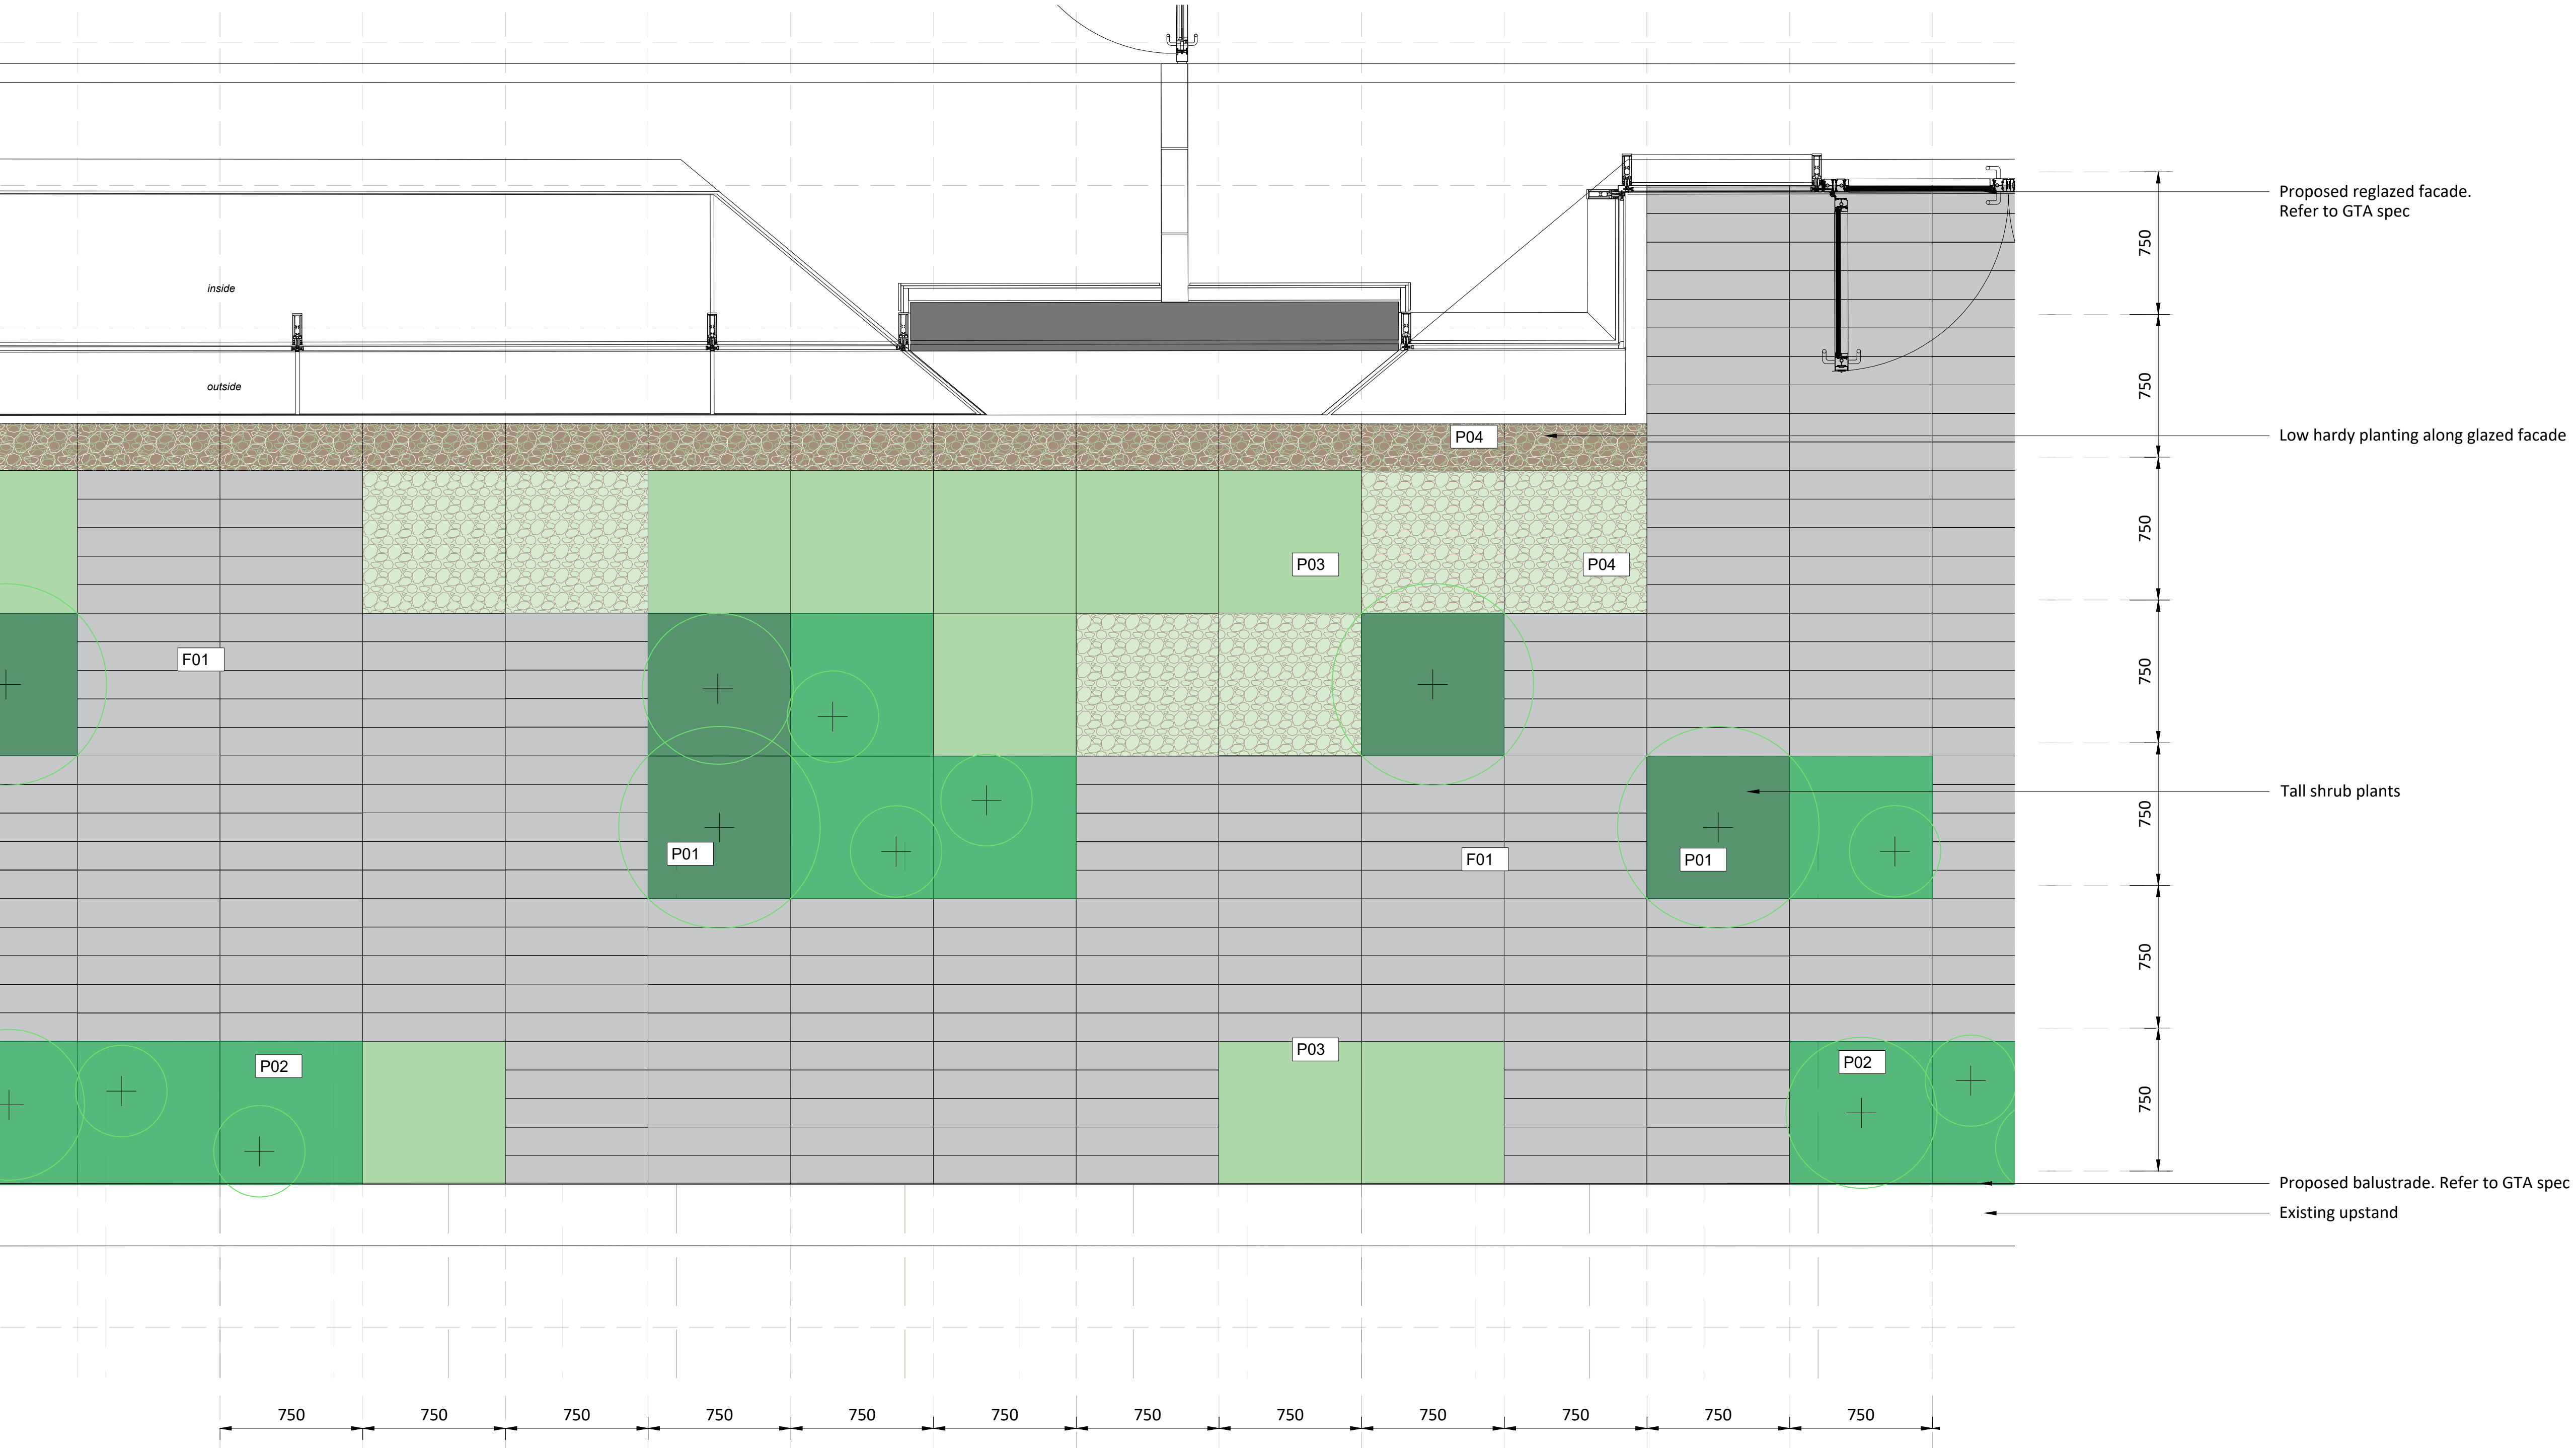

01	09.02.24	VL	BS	For Planning - amended thresholds
Rev:	Date:	Dn:	Chk:	Description:


Job Title:  
Maple House Terraces

Status:  
**Planning**

Drawing Title:  
**L08 Block A Terrace Plans**

Job No.: 078  
Scale: 1:125/1:20  
Sheet Size: A1

Client: Lazari Investments Ltd  
Drawing No.: **078-104**  
Revision: **01**

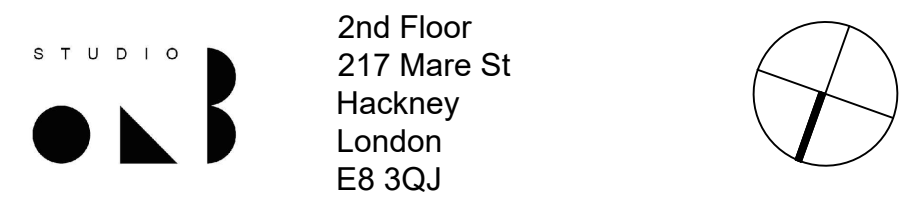

2 L08 Block A Terrace - Detail Plan  
1:20