

Do not scale this drawing. Contractor to confirm all dimensions on site. Notify architect immediately of any discrepancies.

Revisions:
00 DH 13.02.24 Issued for Planning

KEY:

- Existing / consented building fabric
- Proposed building fabric
- Boundary line

Key Plan


FORMATION
ARCHITECTS

Winchester House 1-3 Brixton Road London SW9 6DE
T 020 7251 0781 W formationarchitects.co.uk

Project
11 Denning Road
Hampstead
Camden Town, London
NW3 1ST

Client
Maja Loftdahl-Green

Drawing Title
Existing Plans
Lower Ground Floor

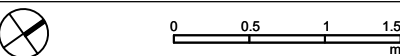


Drawn by DH Checked by CH Scale 1:50@A2

Status
For Planning

Job number 6922 Drawing number D1199 Revision 00

9 Denning Road

13 Denning Road

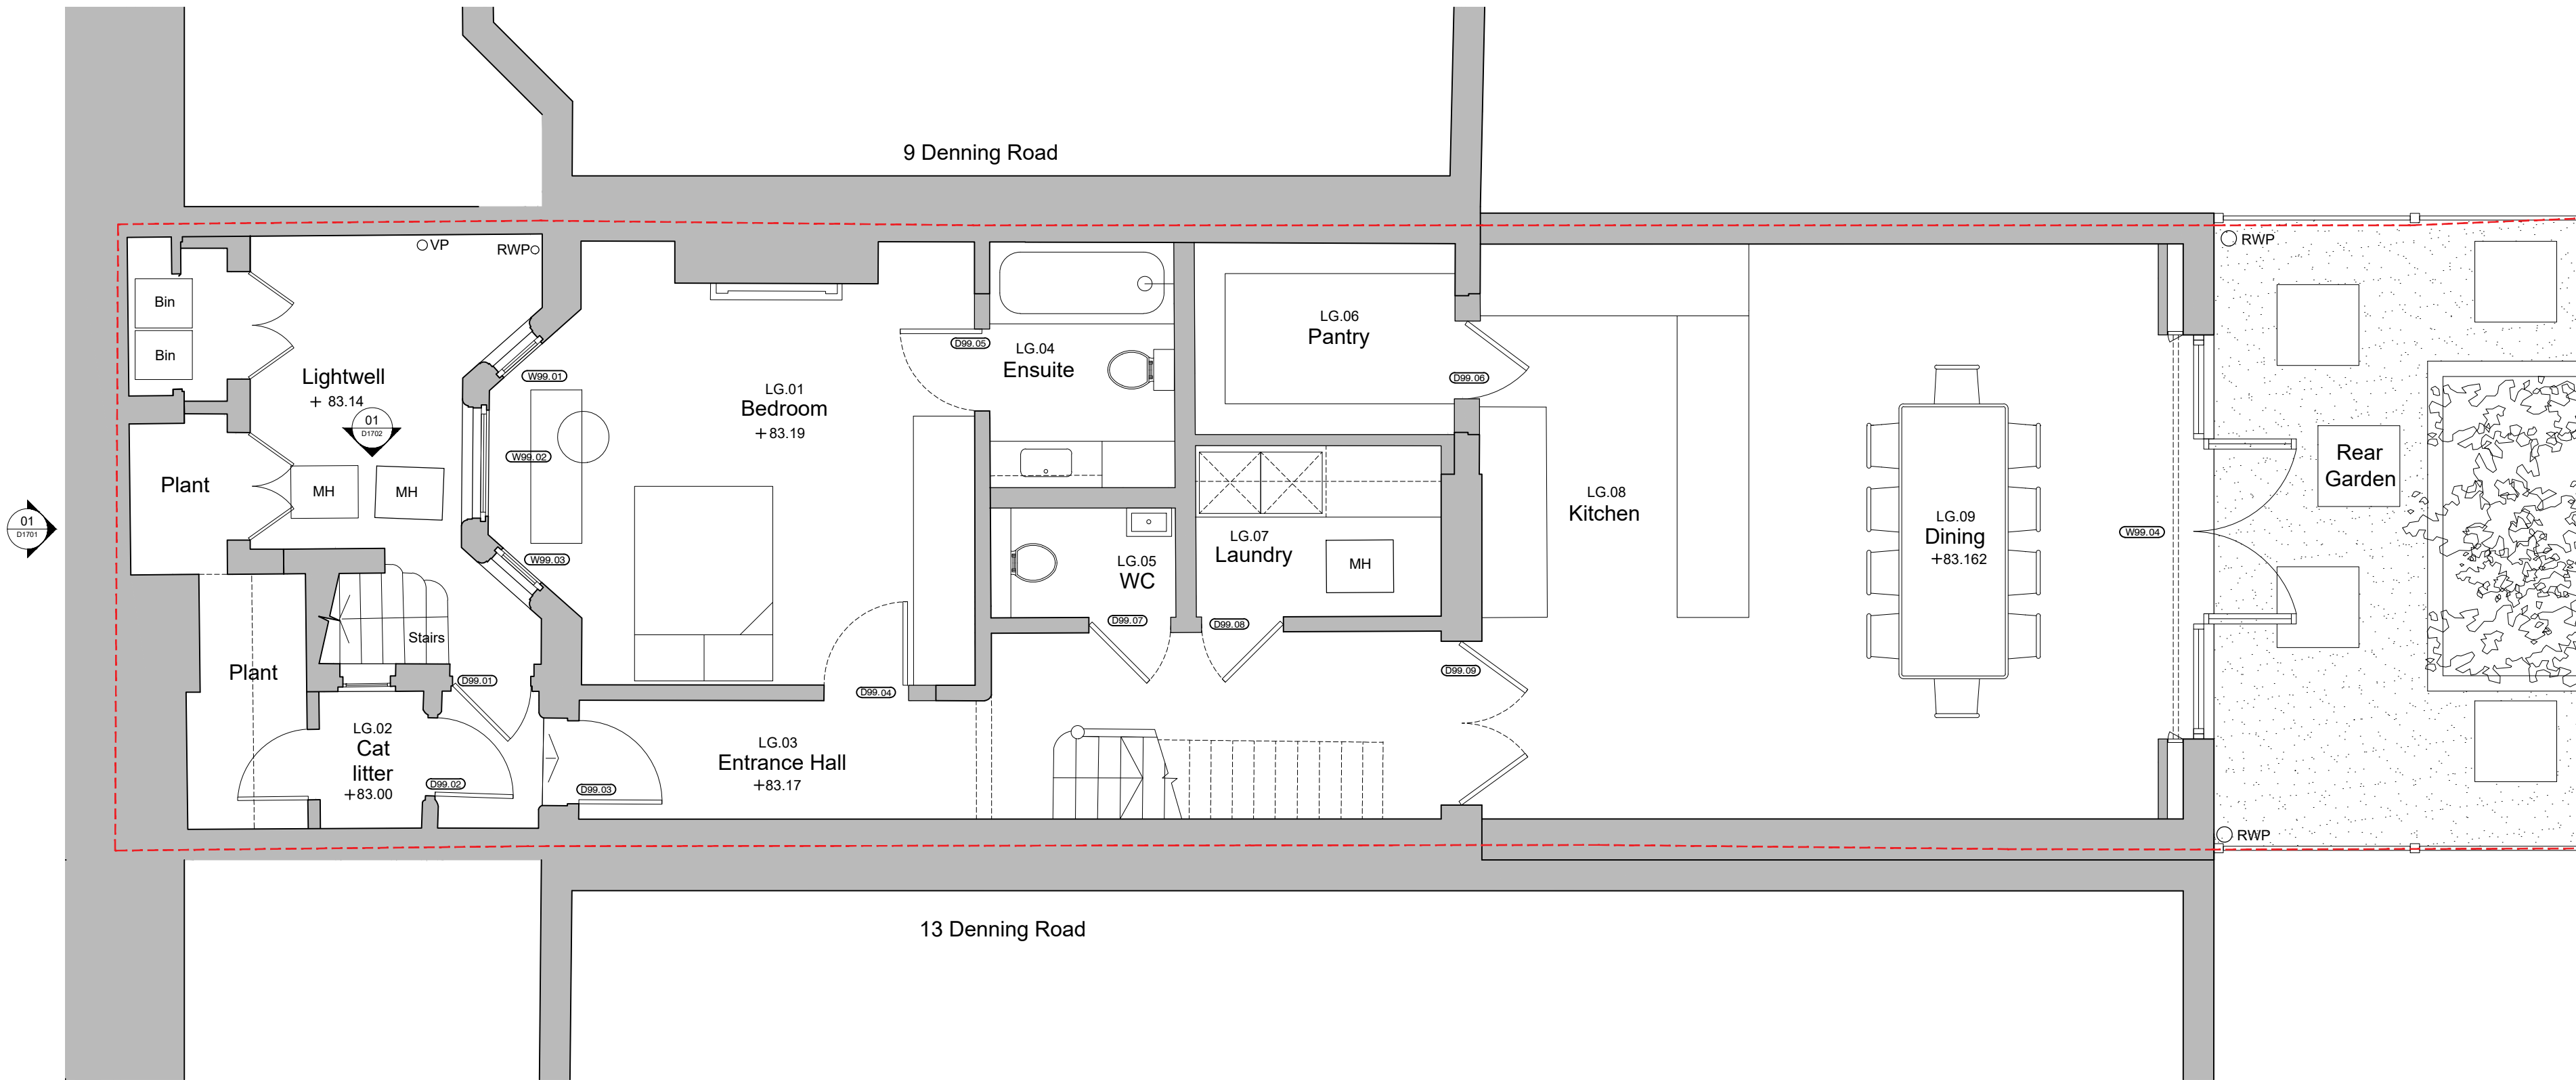

01 Existing Plan - Lower Ground Floor
D1199 SCALE: 1:50