


Do not scale this drawing. Contractor to confirm all dimensions on site. Notify architect immediately of any discrepancies.

Revisions:  
00 DH 13.02.24 Issued for Planning

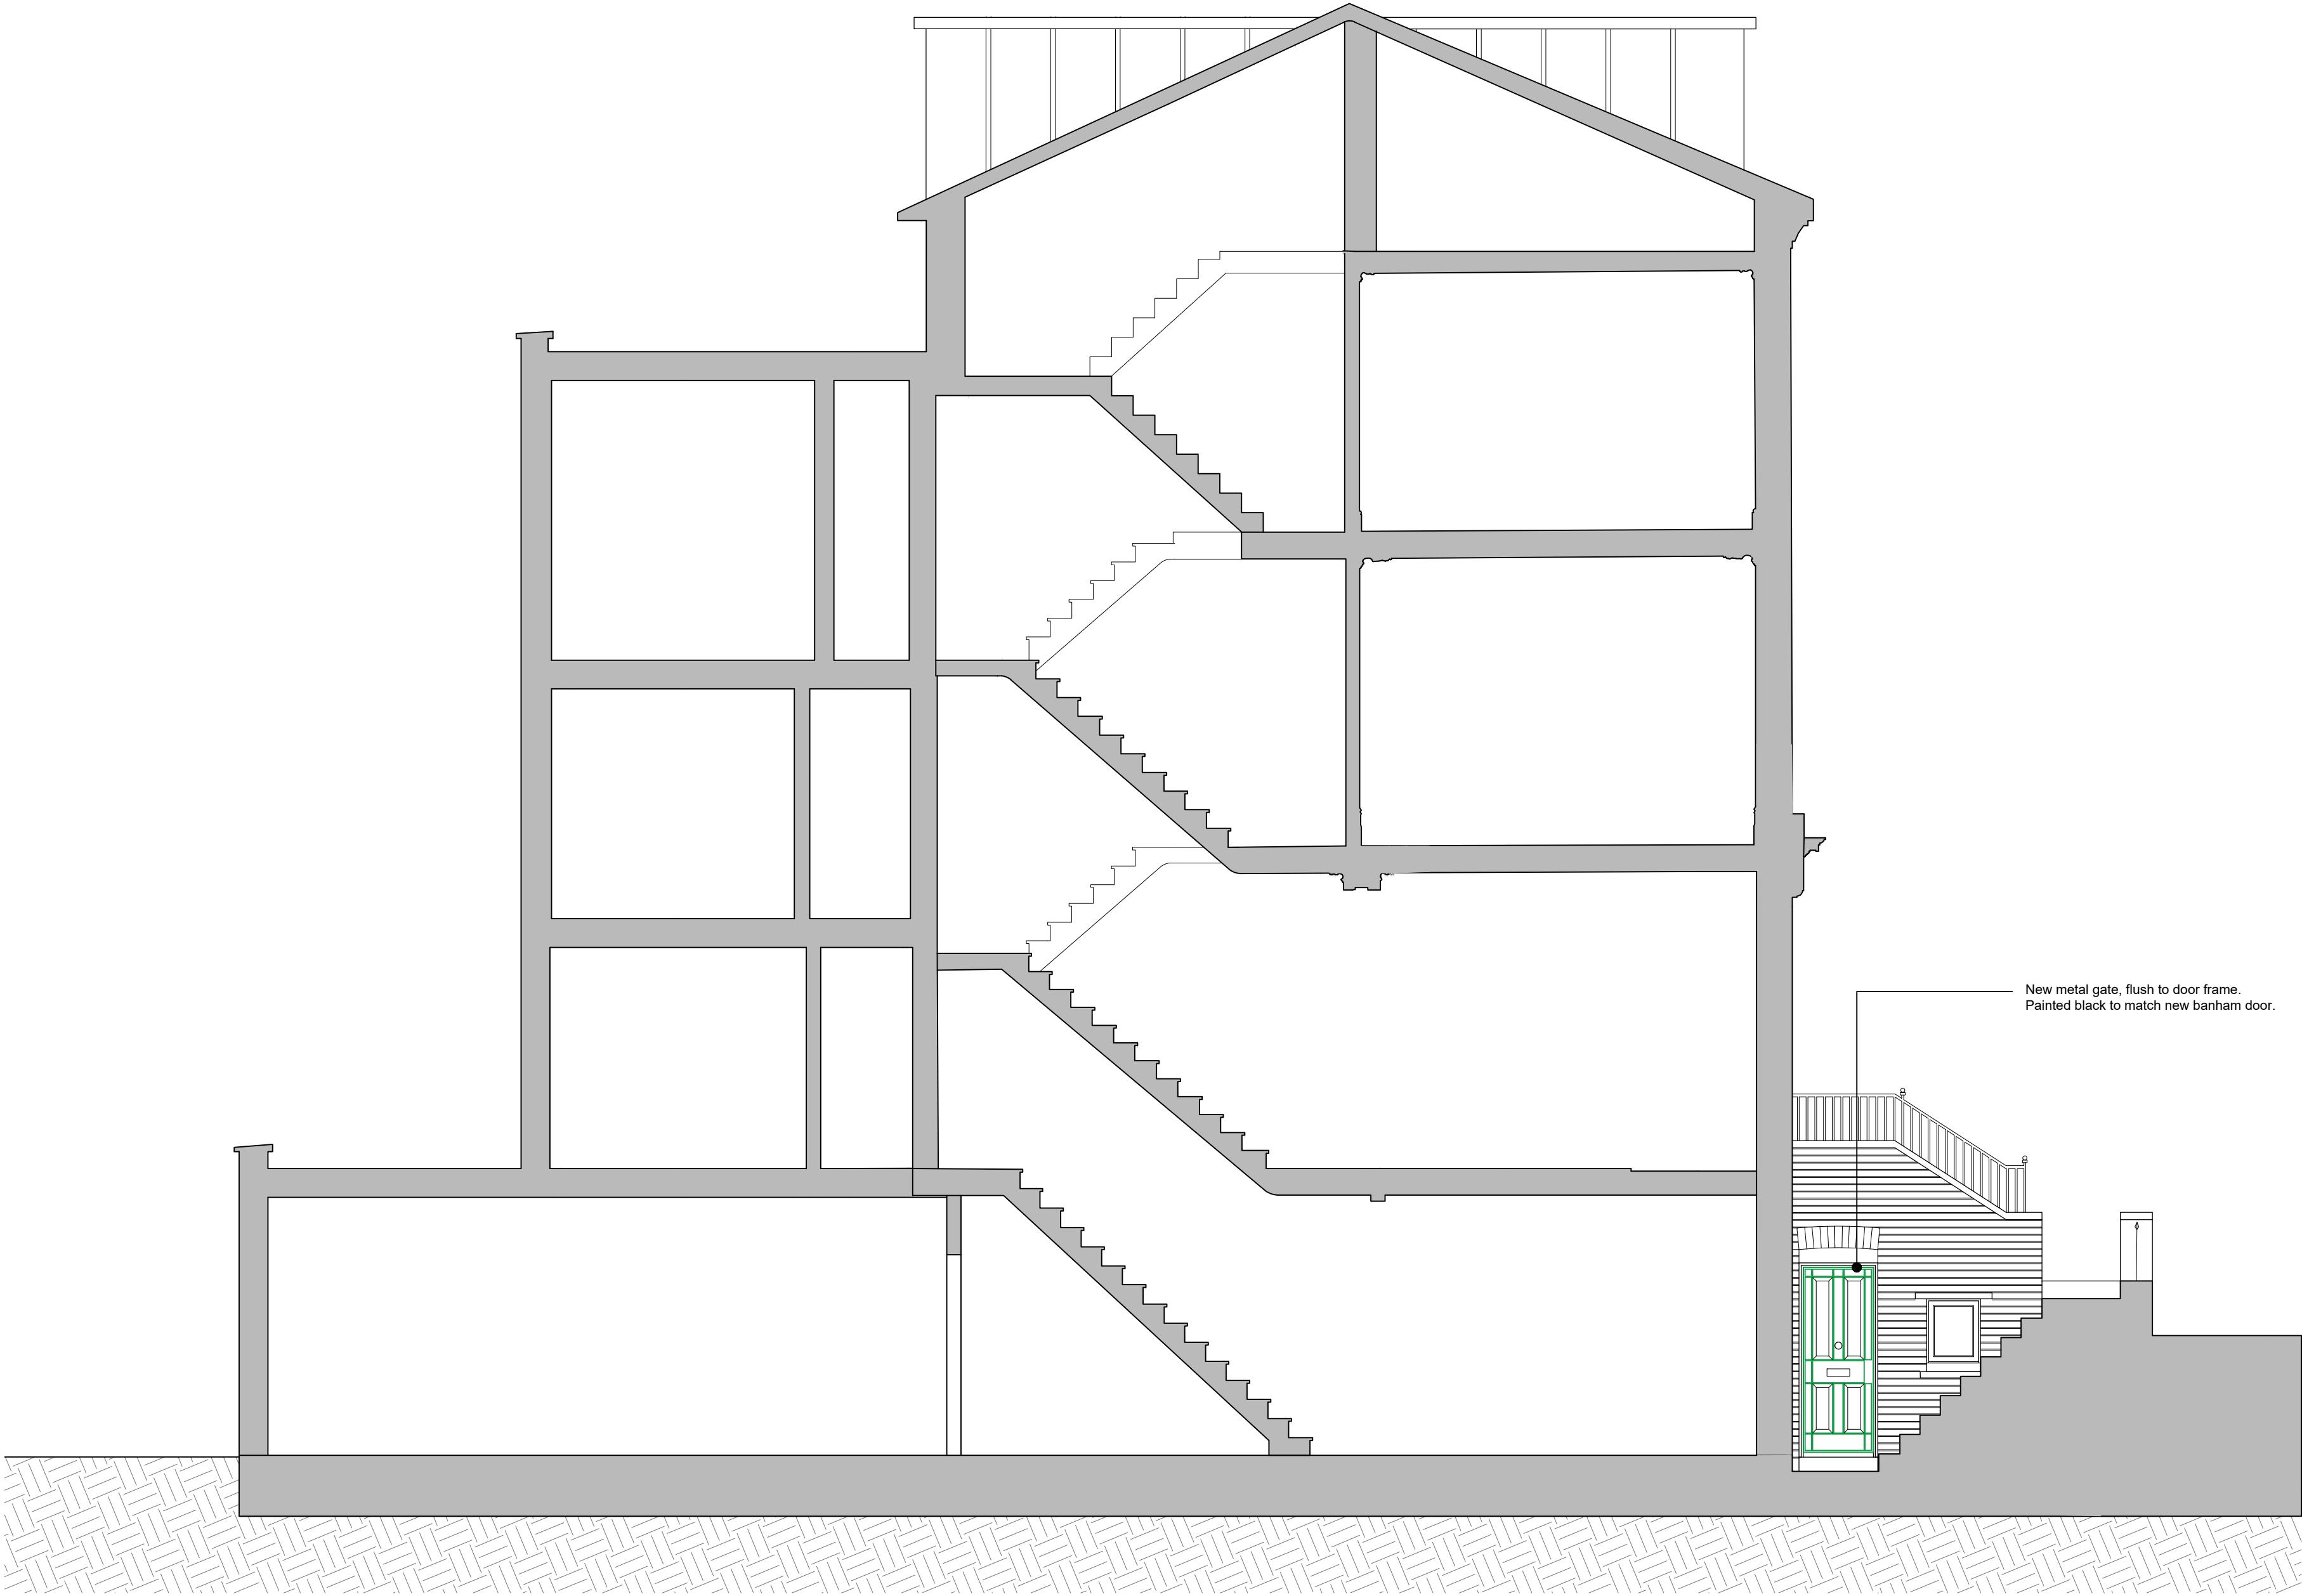

KEY:



Existing / consented building fabric



Proposed building fabric



Boundary line

Key Plan

BB



New metal gate, flush to door frame.  
Painted black to match new banham door.

FORMATION  
ARCHITECTS

Winchester House 1-3 Brixton Road London SW9 6DE  
T 020 7251 0781 W formationarchitects.co.uk

Project

11 Denning Road  
Hampstead  
Camden Town, London  
NW3 1ST

Client

Maja Loftdahl-Green

Drawing Title

Proposed Elevation  
BB

0 0.5 1 1.5  
m

Drawn by

DH

Checked by

CH

Scale

1:50@A2

Status

For Planning

Job number

6922

Drawing number

D8702

Revision

00