




REAR ELEVATION

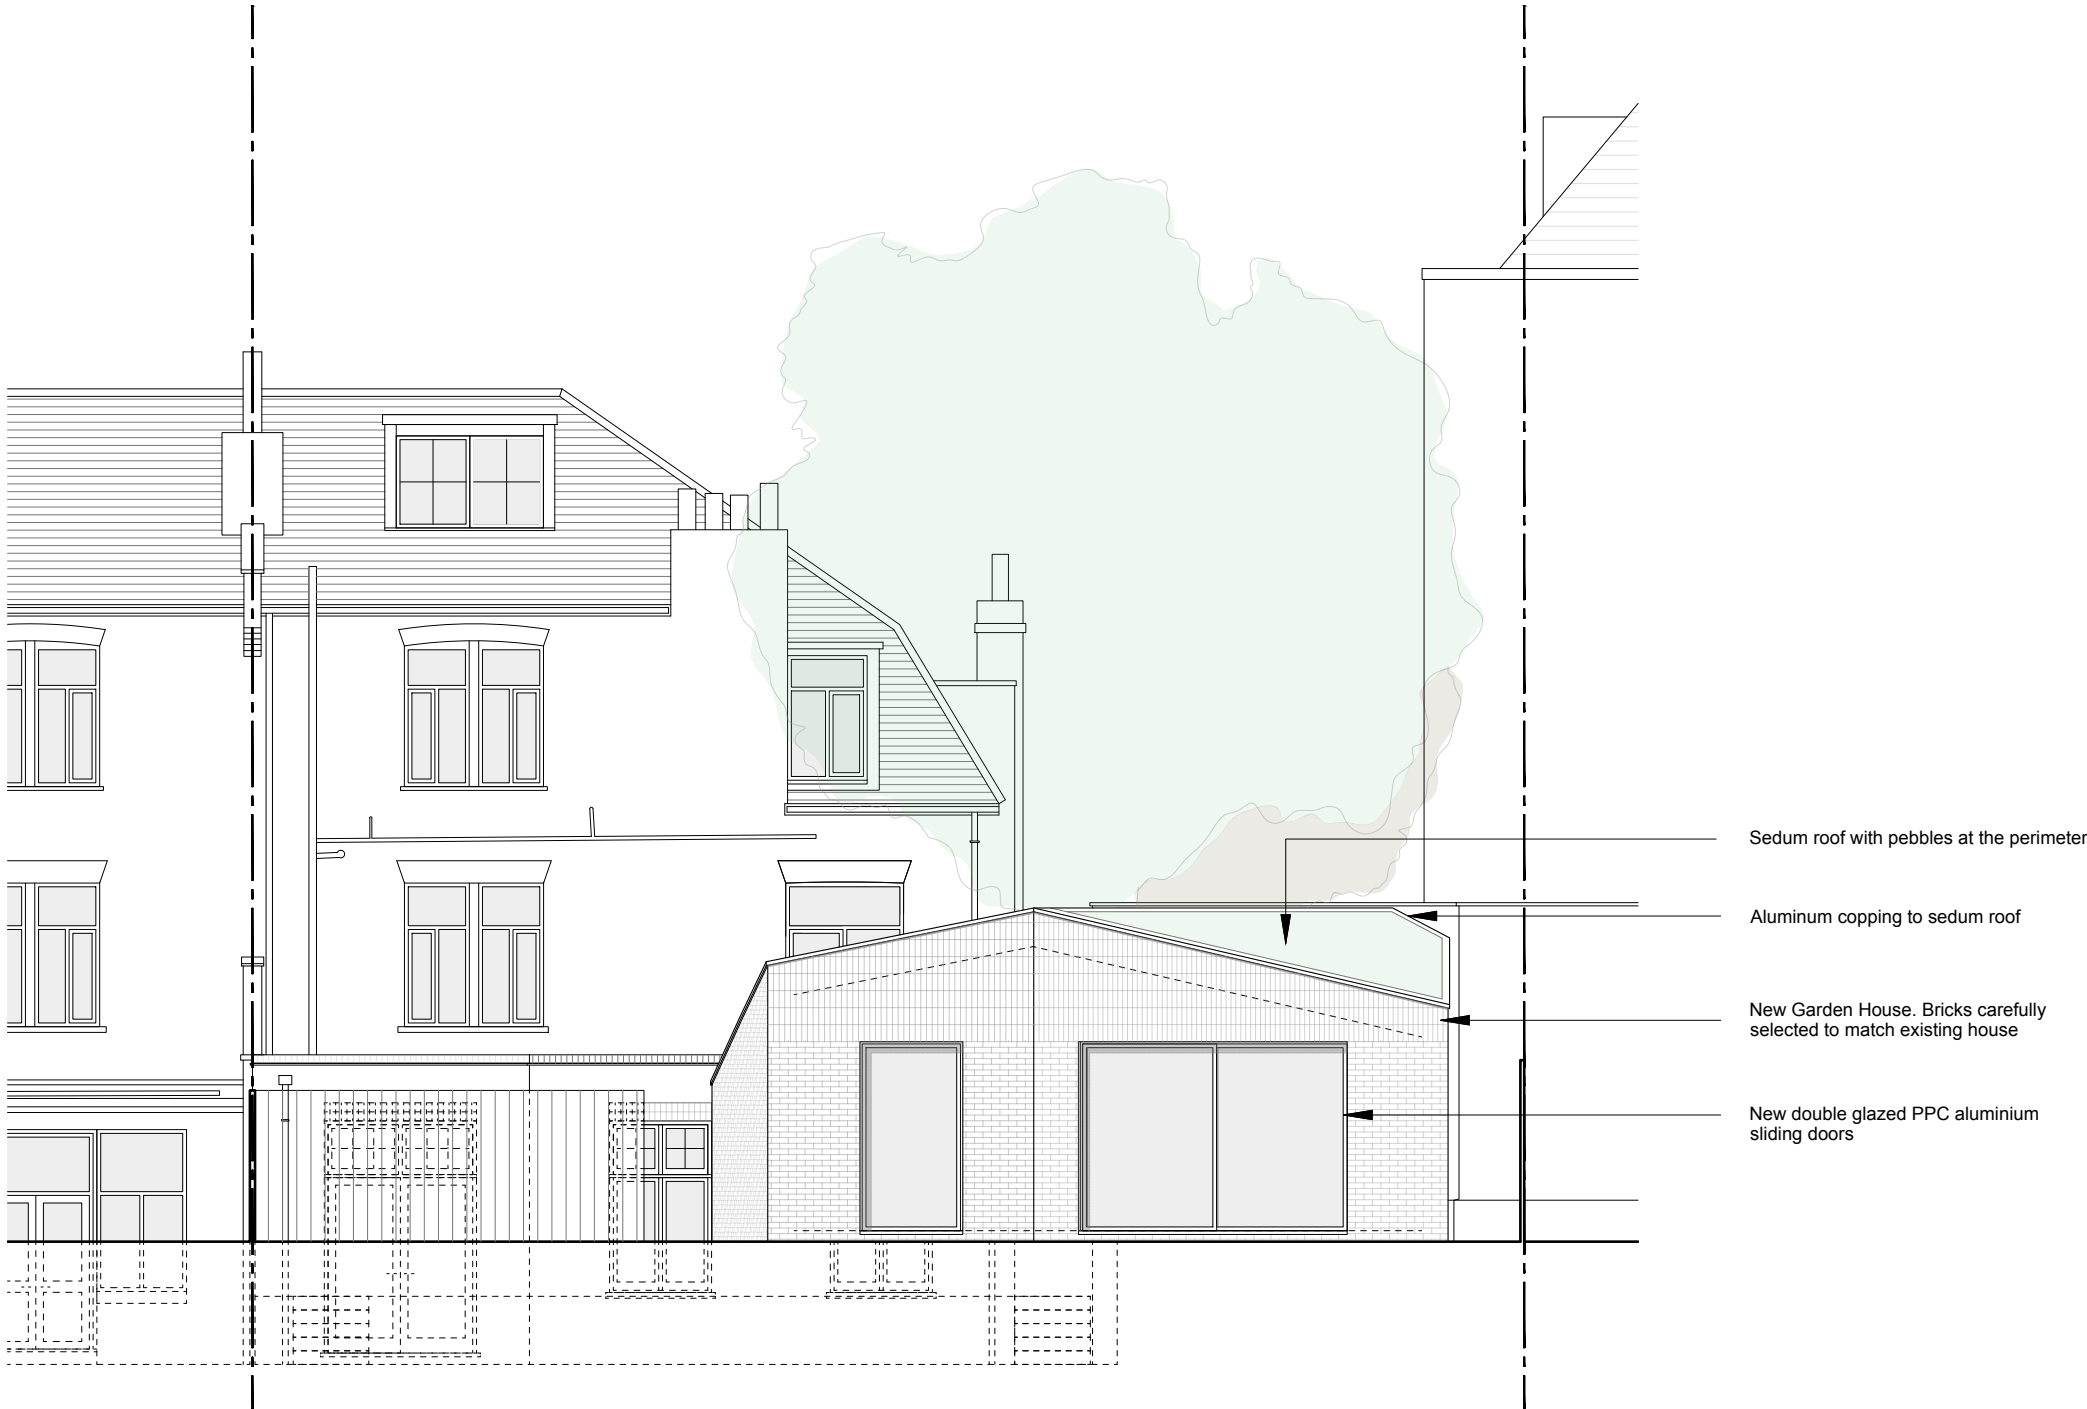

No. 3 Lymington Road

No. 1 Lymington Road

No. 176-188 West End Lane



NOTES	
DO NOT SCALE FROM THIS DRAWING EXCEPT FOR THE PURPOSES OF PLANNING AND BUILDING REGULATIONS. ALL DIMENSIONS TO BE CHECKED ON SITE.	
REVISION:	
PROJECT TITLE	
1 LYMINGTON ROAD	
AURAA STUDIO	
www.auraa.studio	1A Chalk Farm Parade
info@auraa.studio	London NW3 2BN
TITLE	
REAR ELEVATION AS PROPOSED	
DATE	12.12.2023
SCALE	1/100 @ A3
DRAWN	LC / RL
STATUS	INFORMATION
DRG No	2312_PA_310
REV:	

DO NOT SCALE FROM THIS DRAWING EXCEPT FOR THE
PURPOSES OF PLANNING AND BUILDING REGULATIONS.
ALL DIMENSIONS TO BE CHECKED ON SITE.

PROJECT TITLE

AURAA
STUDIO

TITLE

DRG No 2312_PA_320

EV:

1 Lymington Road as existing

- New double glazed PPC aluminium sliding doors



SIDE ELEVATION



NOTES

DO NOT SCALE FROM THIS DRAWING EXCEPT FOR THE
PURPOSES OF PLANNING AND BUILDING REGULATIONS.
ALL DIMENSIONS TO BE CHECKED ON SITE.

REVISION:

PROJECT TITLE

1 LYMINGTON ROAD

AURAA
STUDIO

www.auraa.studio
info@auraa.studio

1A Chalk Farm Parade
London NW3 2BN

TITLE

SIDE ELEVATION AS PROPOSED

DATE 12.12.2023

SCALE 1/100 @ A3

DRAWN LC / RL

STATUS INFORMATION

DRG No 2312_PA_330

REV:

