
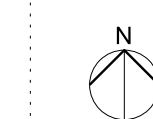
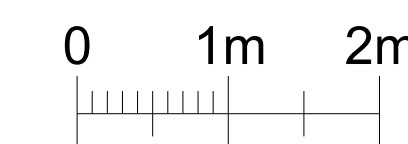


**General Notes**  
 The drawing is copyright of Vabel LTD. All rights reserved. No reproduction in any material form is permitted without consent. Do not scale from this drawing. All dimensions are in mm unless stated otherwise. Dimensions, levels, sizes and location of particulars are to be verified by the contractor on site prior to engaging in works. This drawing may incorporate information from other professionals. Vabel LTD cannot accept responsibility for the integrity and accuracy of such information.  
 DO NOT SCALE.

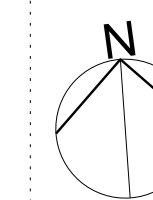

Rev	Date	Reason for Issue	Chk
P01	31/01/24	PLANNING	VBL

**VABEL**  
LONDON

531 Highgate Studios, 53-79 Highgate Road, London NW5 1TL  
 Tel +44 (0)20 7183 6405 Email contact@vabel.co.uk


Project  
 187 Kentish Town Road, NW1

Title  
 Existing Ground Floor Cinema plan

Date	Scale @ A1	Drawn	Checked
31/01/24	1:50		Vabel

Status  
 Planning

Drawing Number	Revision
KTR-VBL-XX-XX-DR-A-03.100	P01

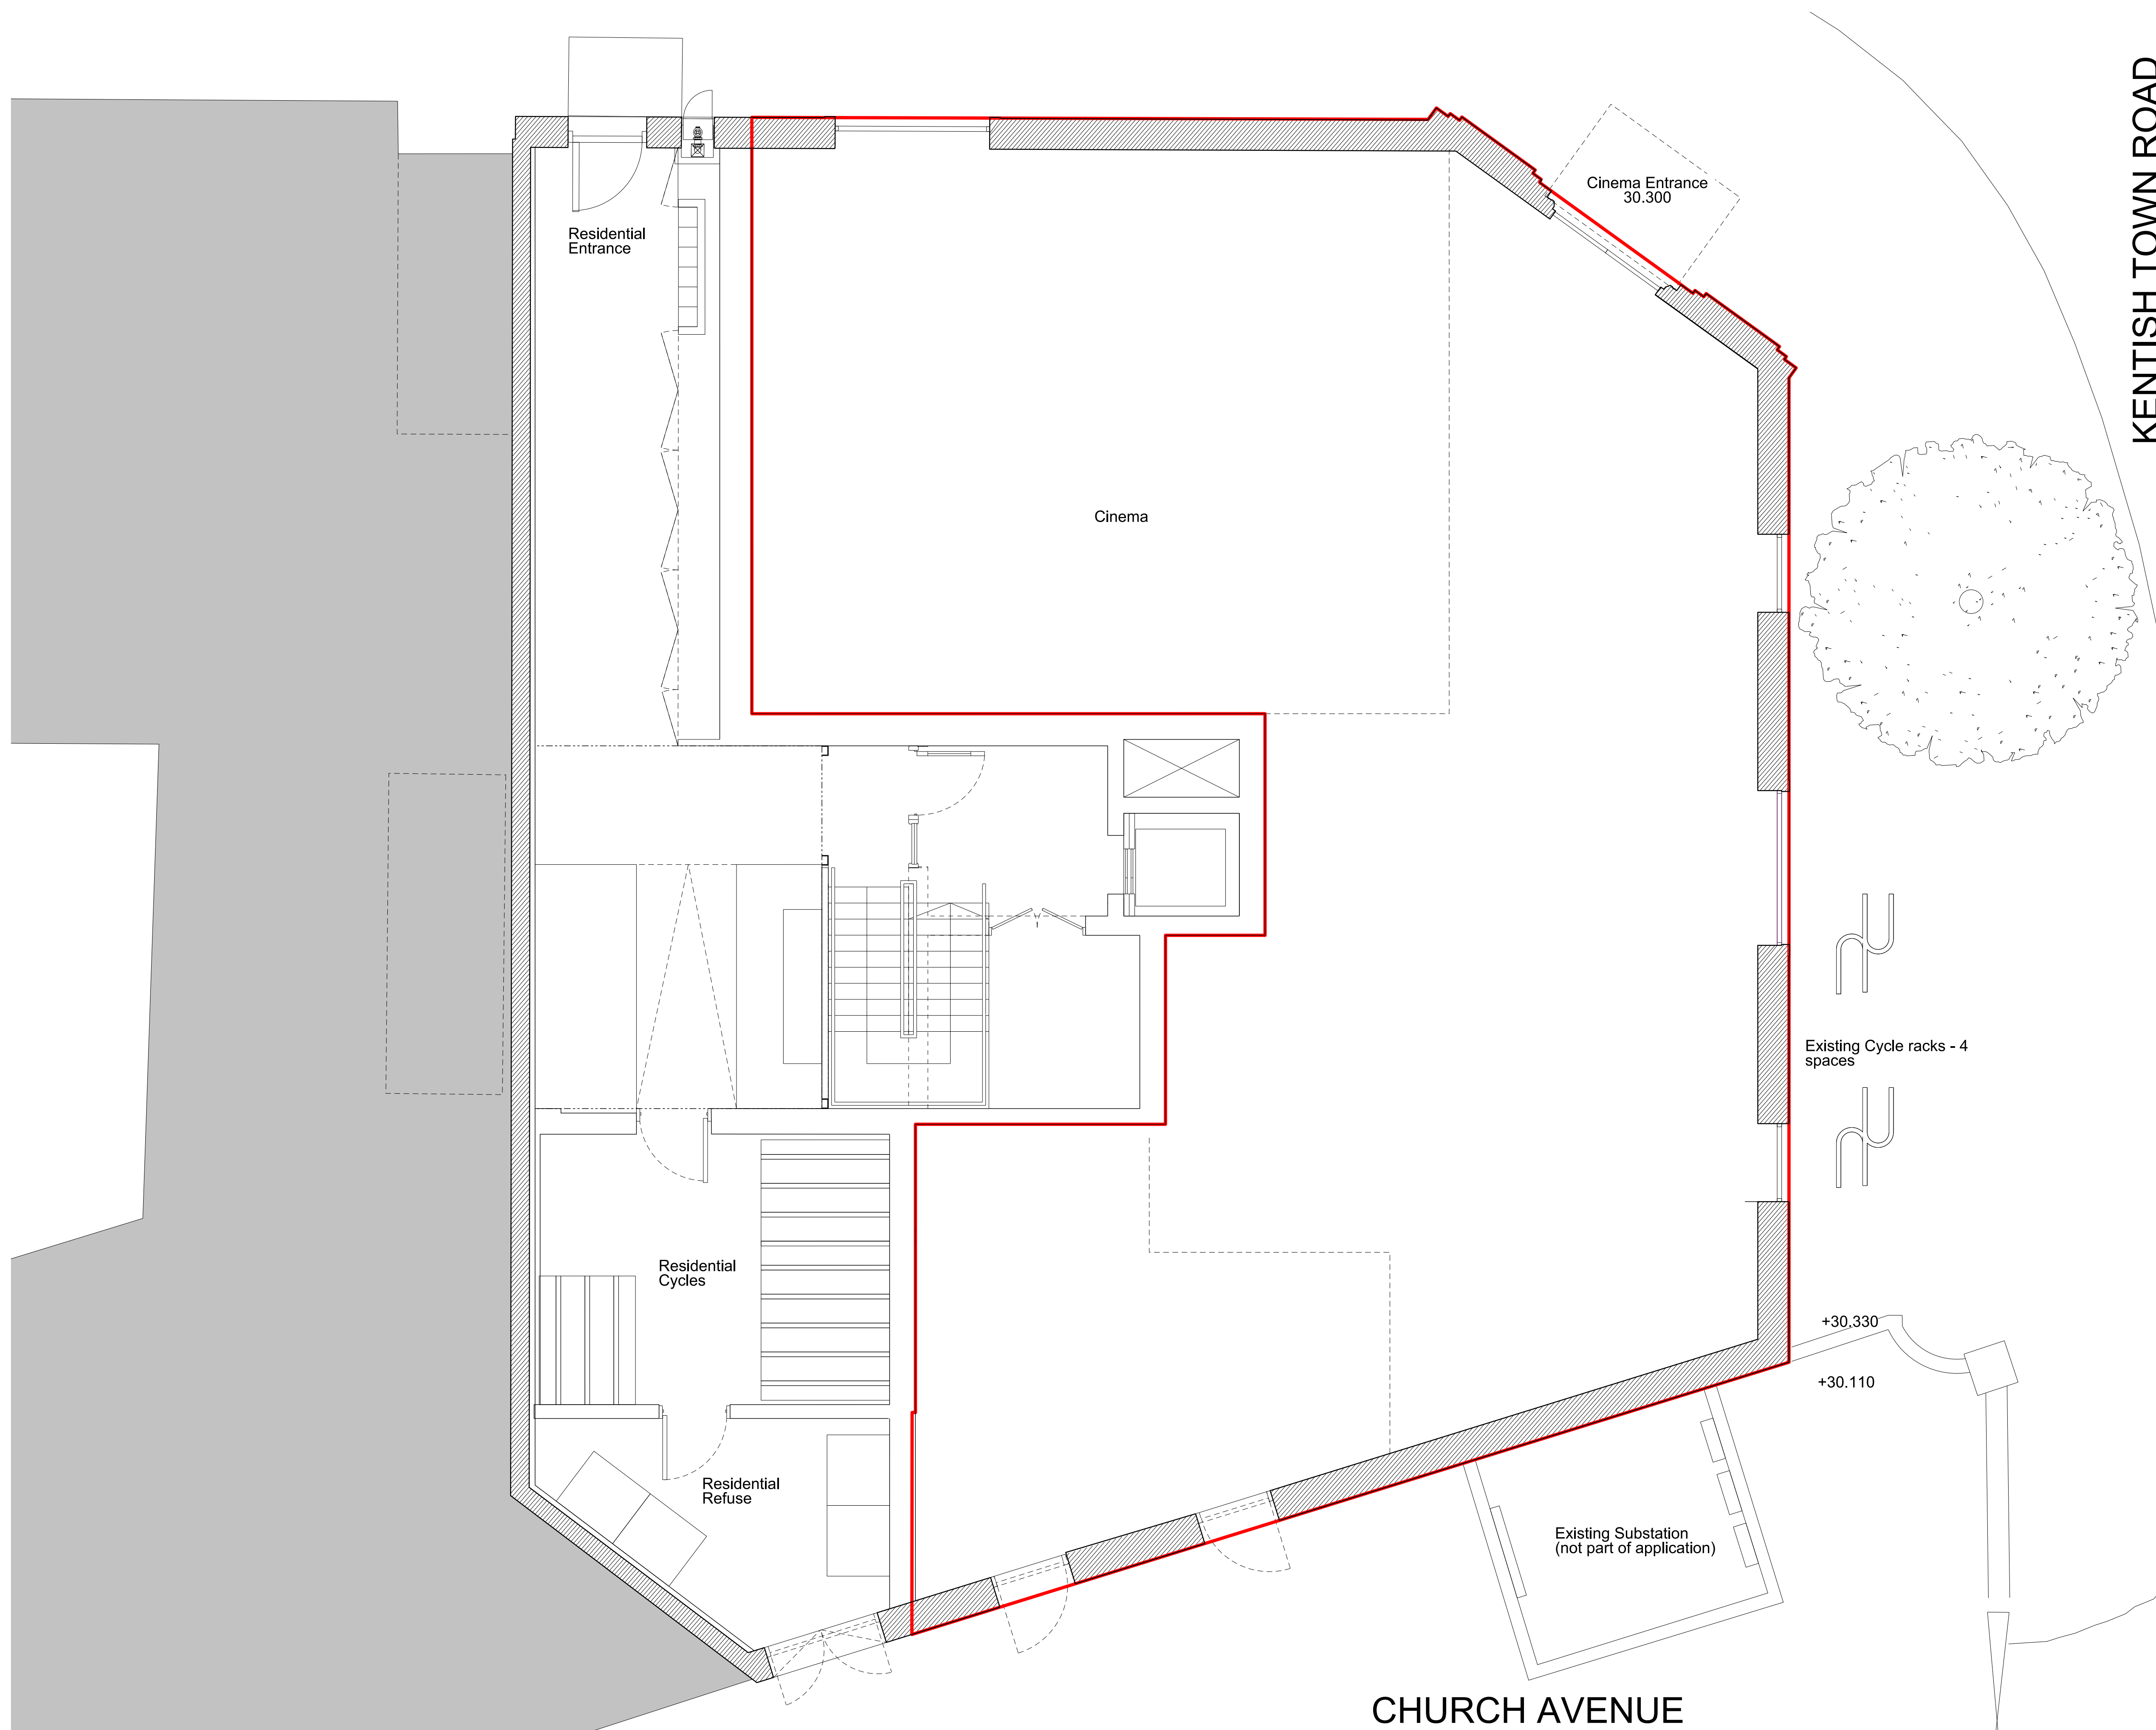

CHURCH AVENUE

KENTISH TOWN ROAD