
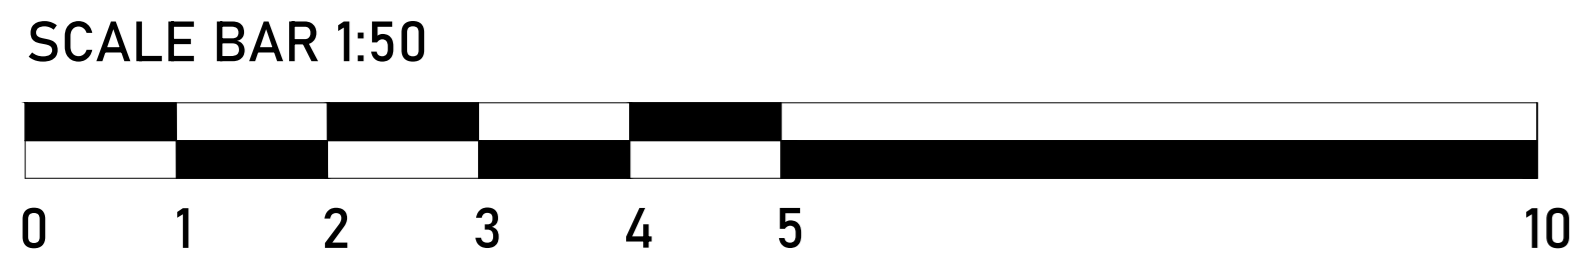
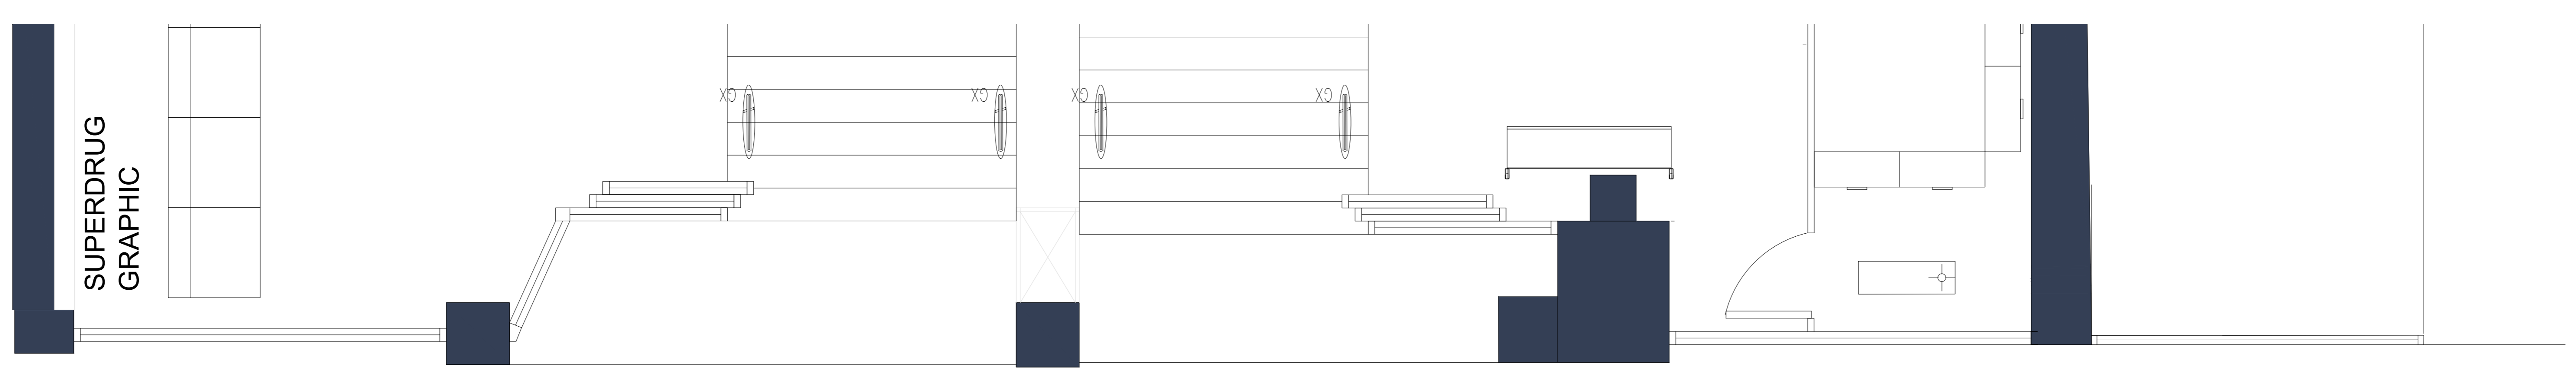


Written dimensions on these drawings shall take precedence over scaled dimensions. Contractors shall verify and be responsible for all dimensions and conditions on the project and this office must be notified of any variations from the dimensions and conditions shown by these drawings prior to commencement of any work. All contractors are deemed to have made themselves aware of site conditions prior to entering into any contract. Shopfitting details must be submitted to this office for approval before proceeding with fabrication. This drawing is the property of rpa. Copyright is reserved by them and the drawing is issued on condition that it is not copied, reproduced, retained or disclosed to any unauthorized person, either wholly or in part without the consent in writing of rpa.

NOTE:
 All shop front sash work dimensions shown are to be confirmed with General Contractors nominated manufacturers / suppliers installation details.

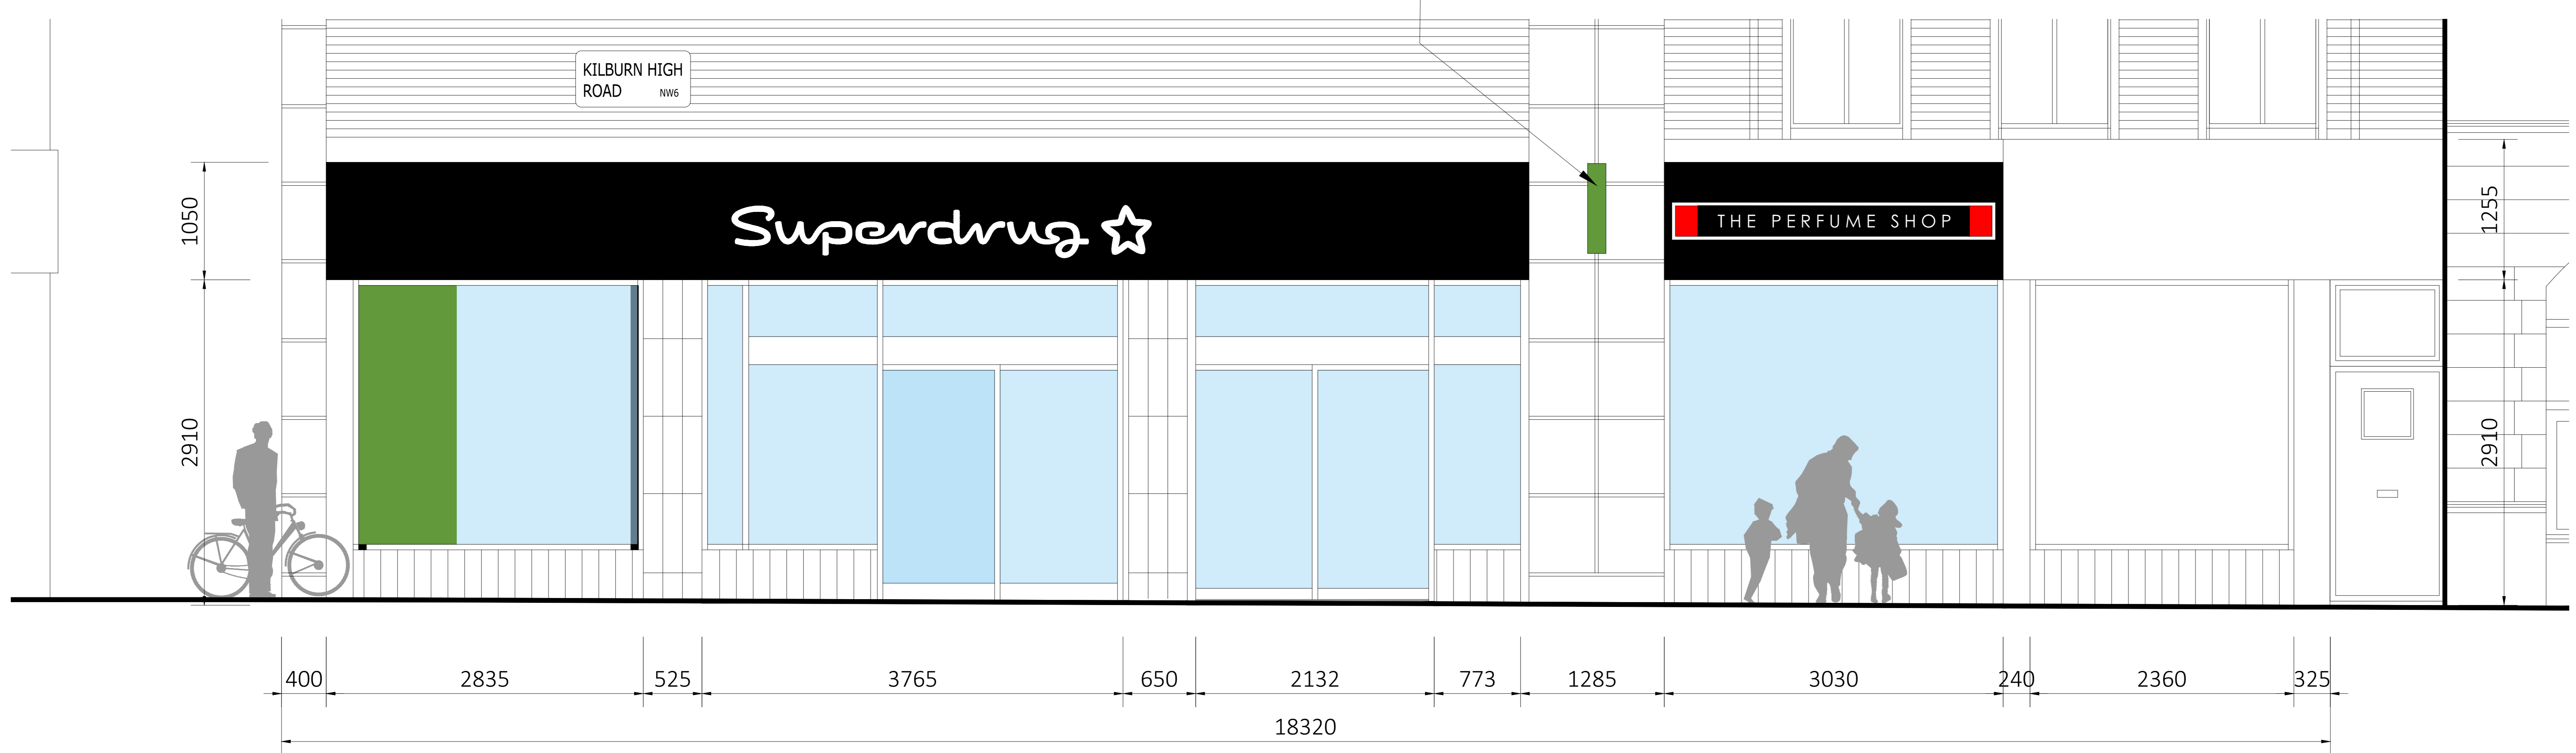

B	14/02/24	UPDATES	JCH	MC
A	26/01/24	UPDATES	JCH	MC
:	15/03/23	DRAWN AS SURVEYED	JCH	MC

rev	date	description	drawn	chk
client				



store address
 KILBURN
 80 - 84 Kilburn High Road
 North Maida Vale
 London
 NW6 4HS

client store No
 :

drawing title
 existing shop front

drawn by	date	checked
JCH	Nov'22	JCH
job no.	drawing no.	revision
20007380	A002	B

existing shop front

scale 1:50 @ A0