

General Notes

Do not scale from this drawing. Drawings are for the purpose of the stage stated at the base of the drawing and therefore not for construction unless specifically stated. All dimensions to be verified on site prior to construction.


For information only unless indicated in status.  
All services to be Contractor's design.  
All works to be in accordance with current Building Regulation requirements an current construction legislation.  
It is the contractor's responsibility to cross-reference all design documents and notify the architect of any inadequacy, discrepancy or divergence in or between the full drawing package/design information.  
Drawings to be read in conjunction with full drawing package issued by Architect and other consultants information.  
Copyright © Flower Michelin Architects LLP 2021

 DENOTES EXTENT OF DEMOLITION

PLAN SHOWS LAYOUT APPROVED UNDER APPLICATION  
REF. 20231369P AND 20232133L

NOTES

- 01 REMOVAL OF EXISTING FIREPLACE HEARTH SLIPS, INTERIORS AND BASKET, NOTING EXISTING IS NOT ORIGINAL. SEE FIREPLACE ON DRAWING 296\_34\_70

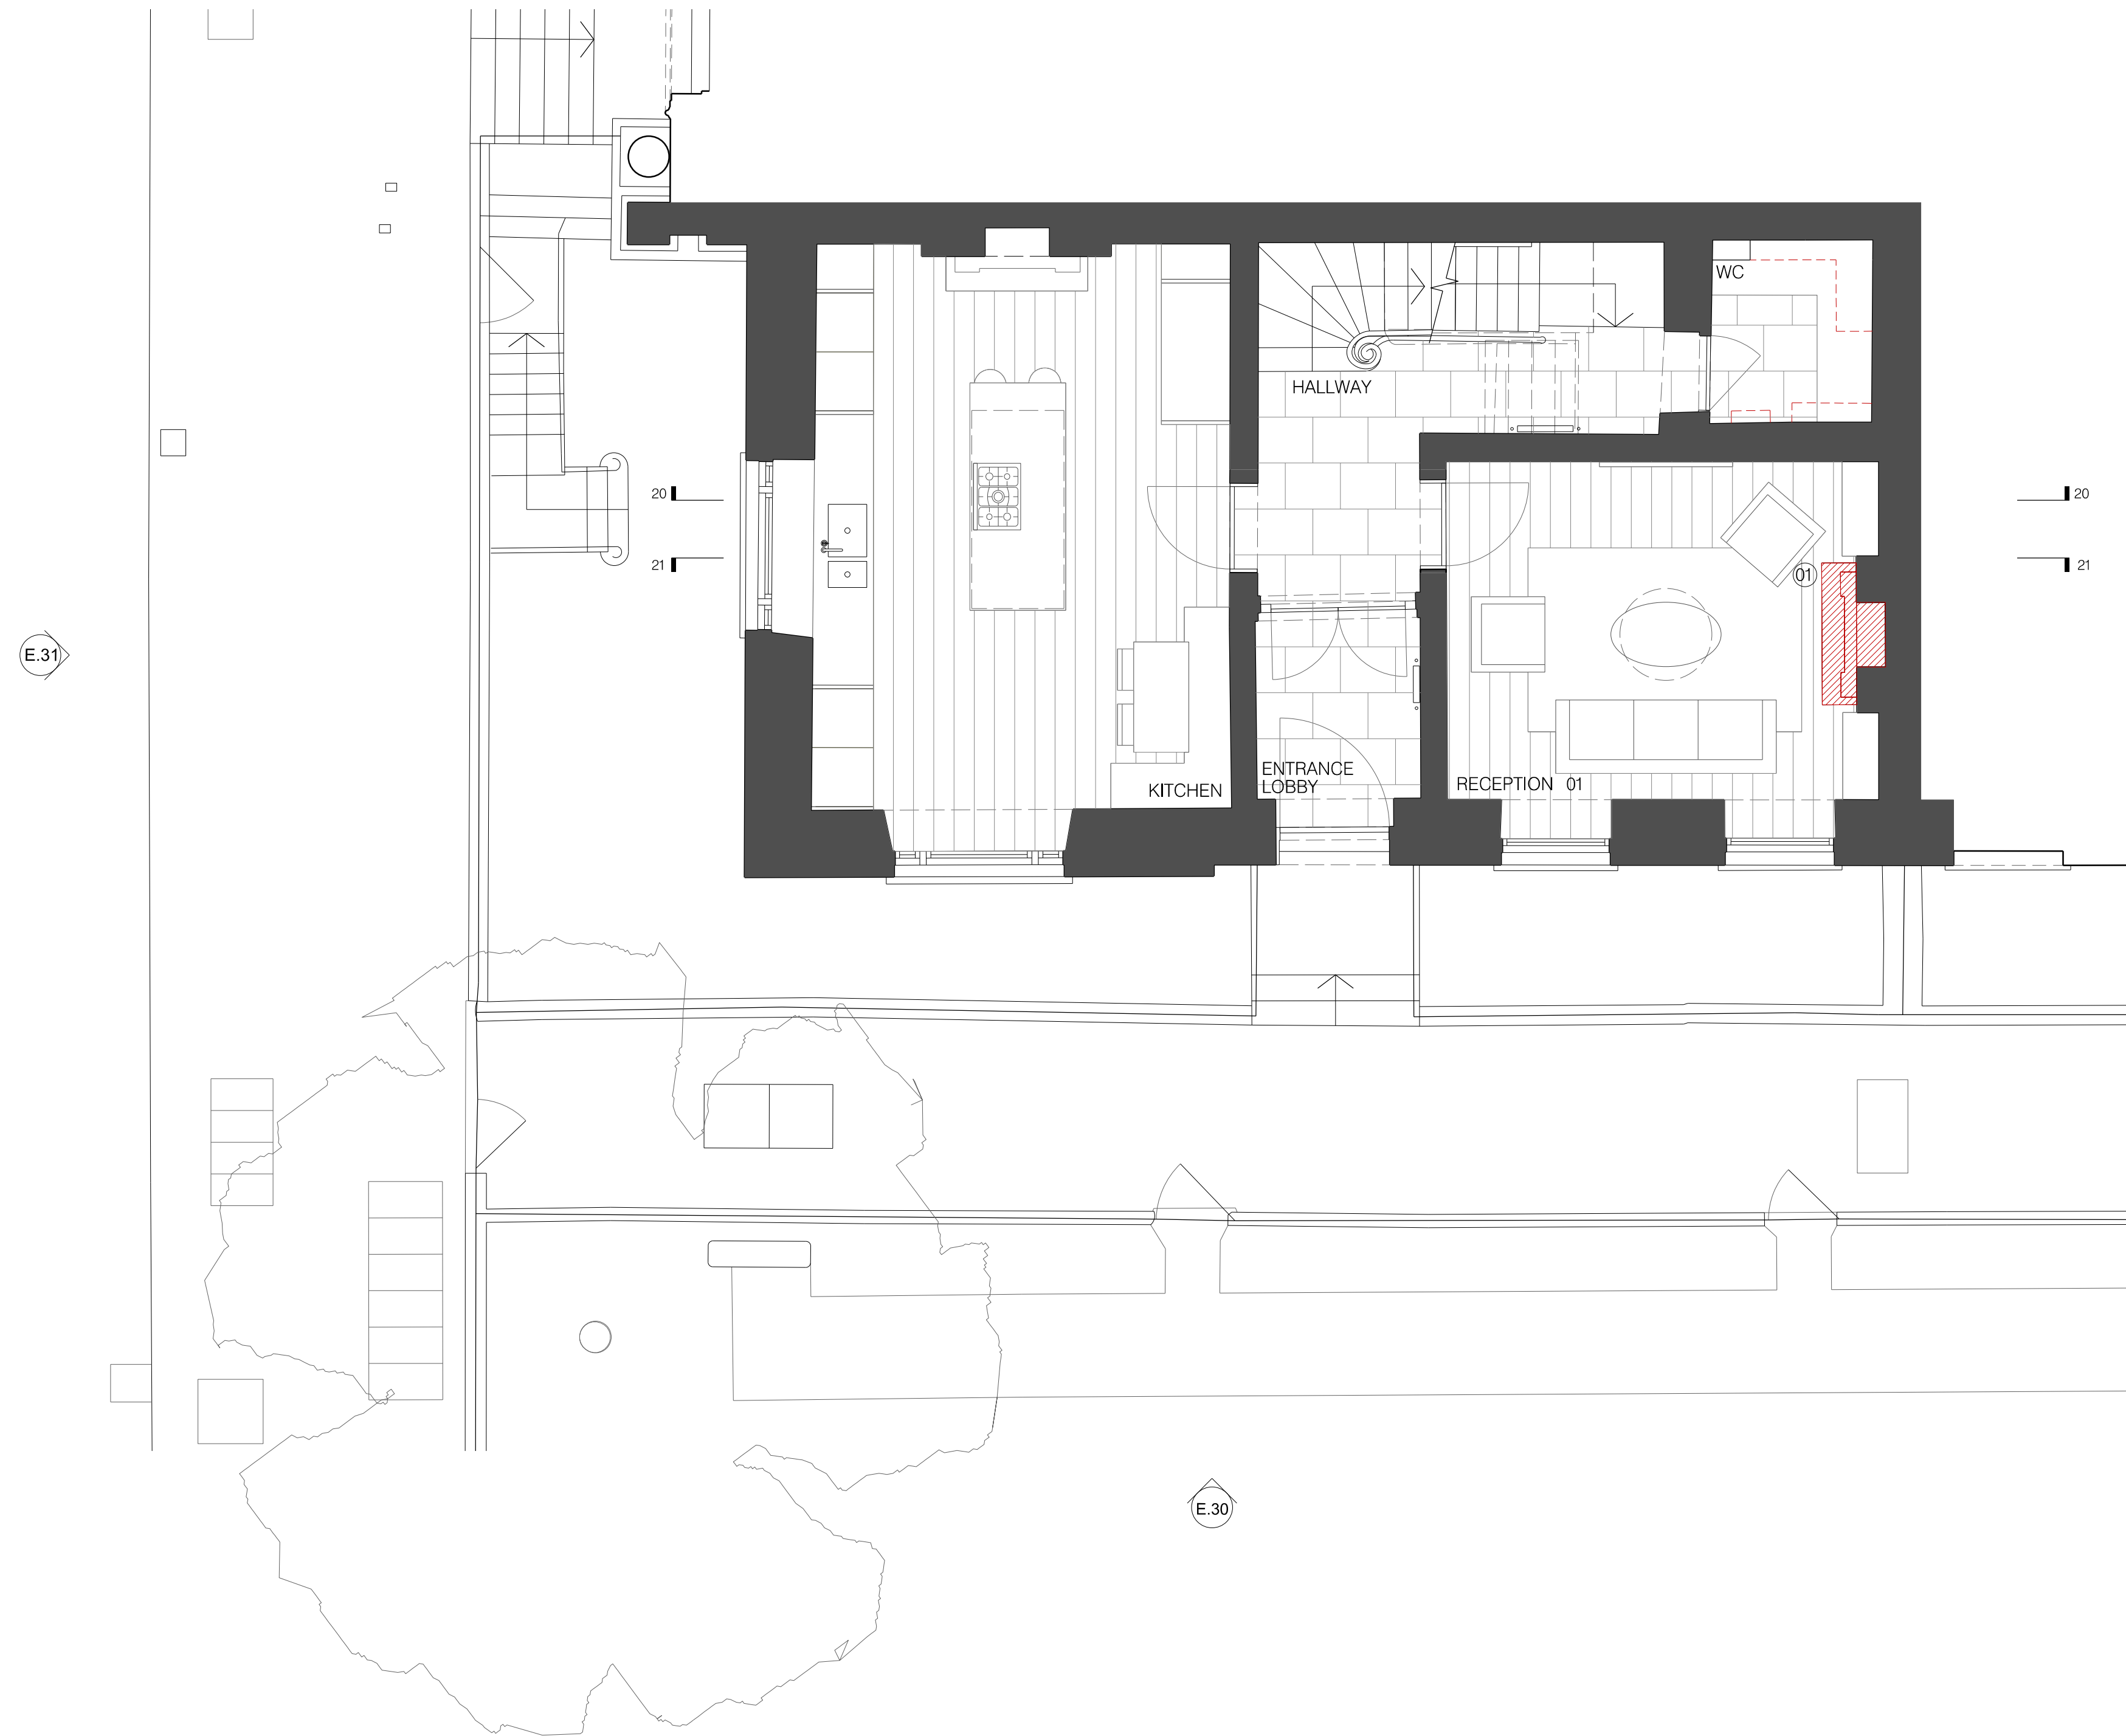

Revision	Date	Description
----------	------	-------------

FLOWER MICHELIN

+44(0)20 7751 0444  
studio@flowermichelin.com

Unit 7-8, 27 Ackmar Road, London, SW6 4UR  
flowermichelin.com



Project 1 Albany Terrace, Park Square East, London, NW1 4DS

Title Ground Floor Demolition

Number 296\_34\_10.1

Rev

Status Planning

Scale 1:100 A3/1:50 A1

