


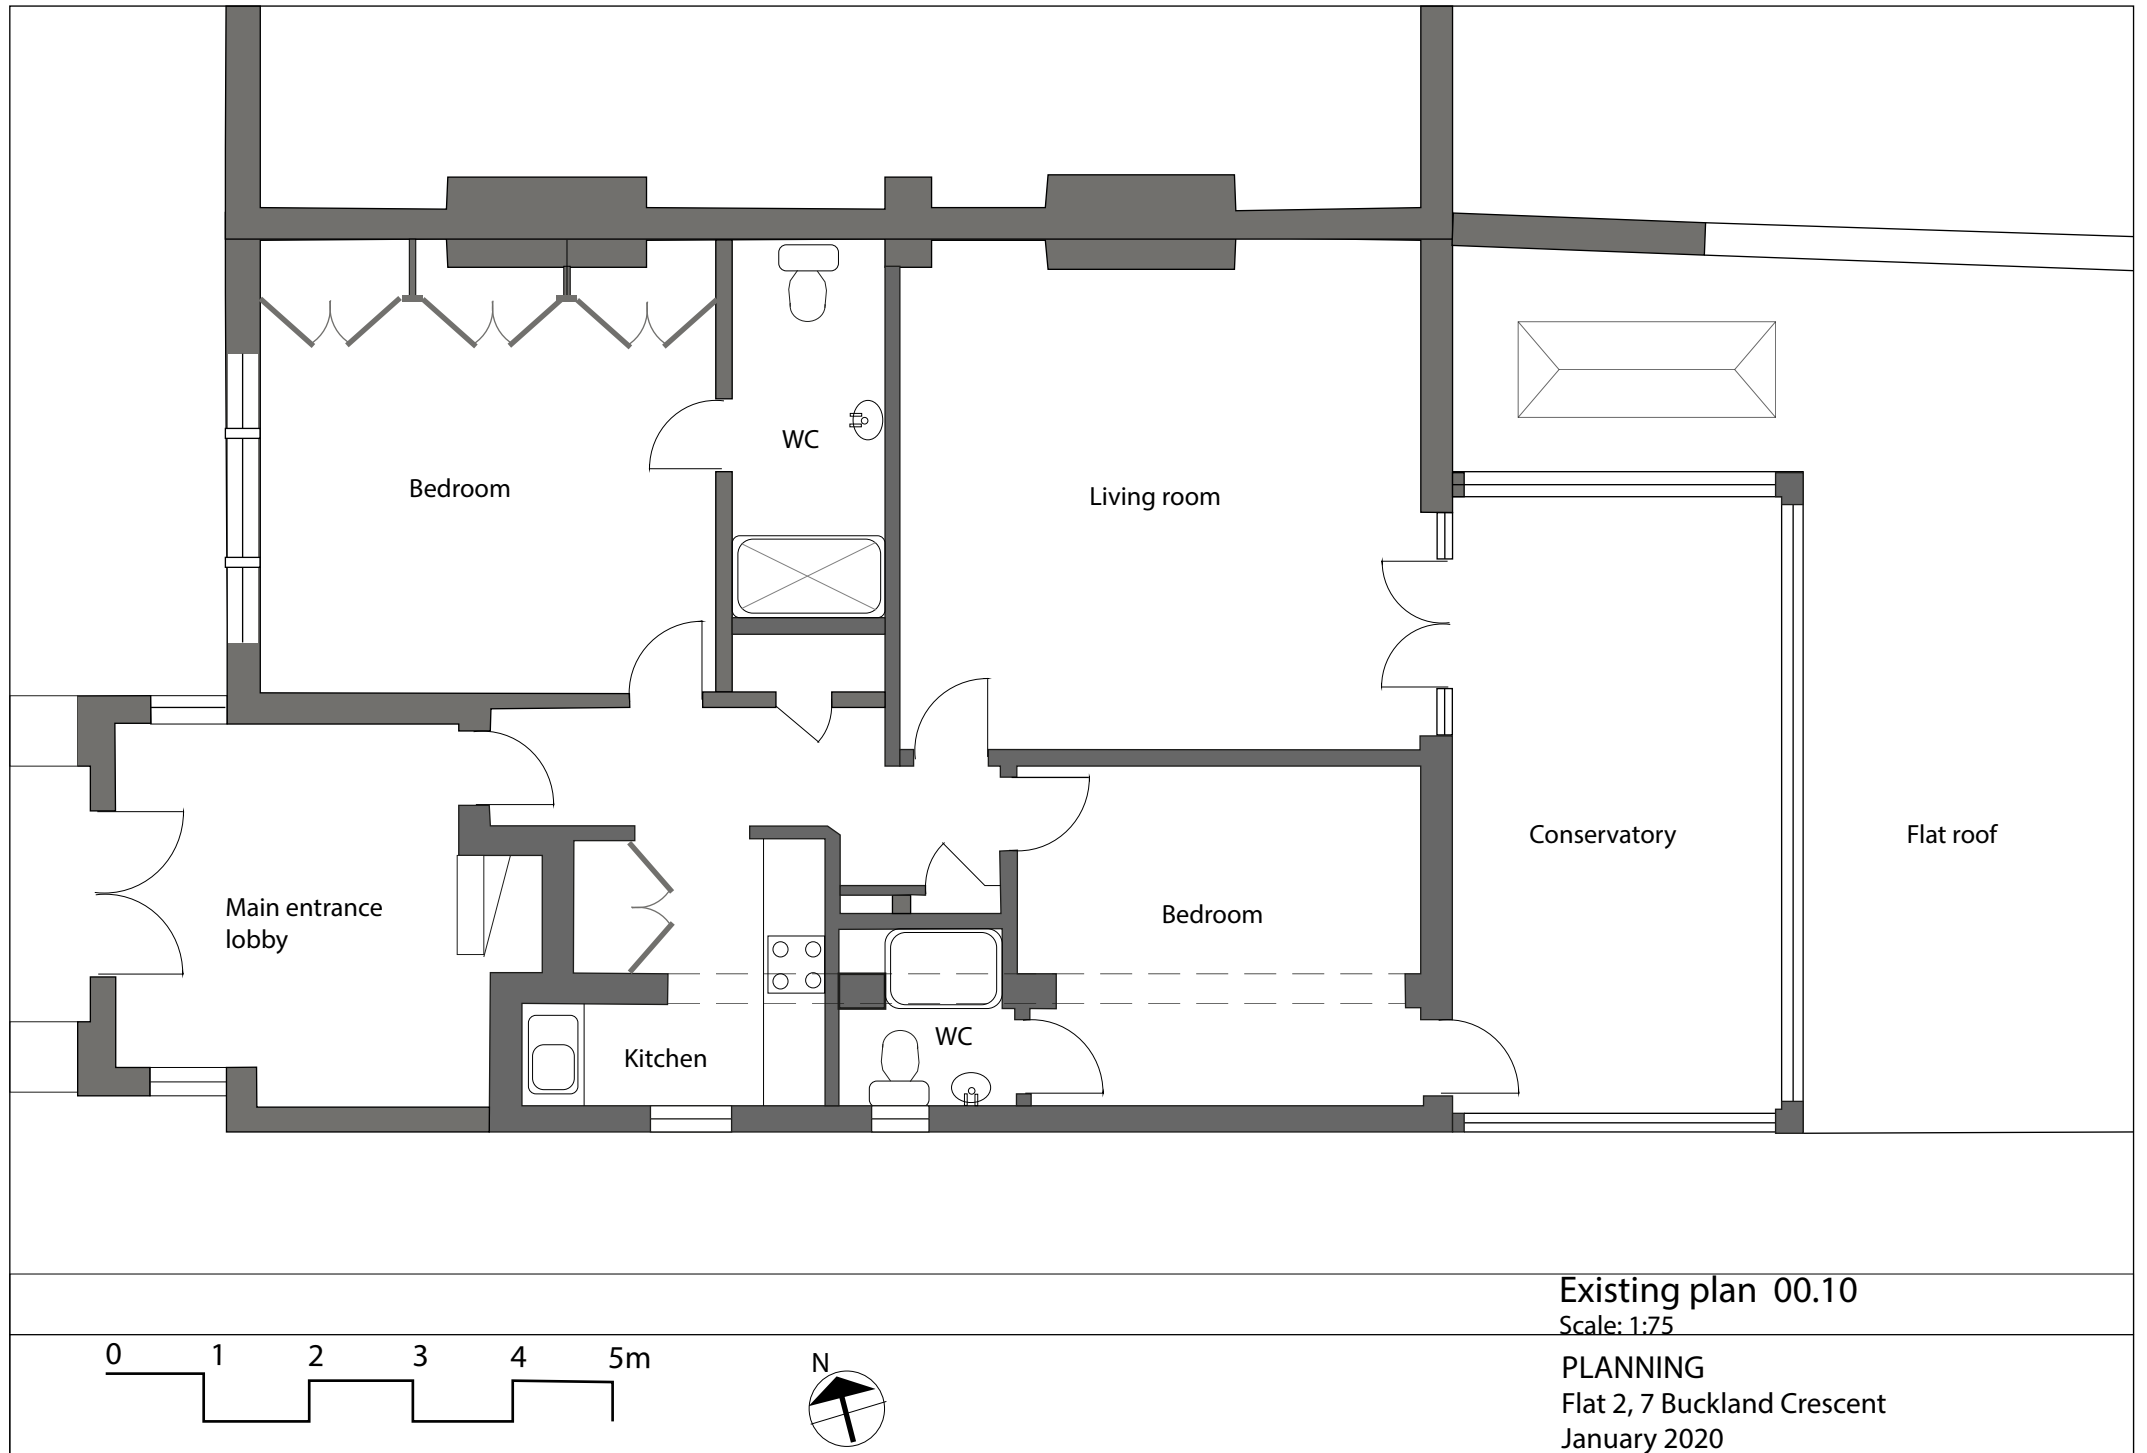

Existing plan 00.10

Scale: 1:75

PLANNING

Flat 2, 7 Buckland Crescent

January 2020