

EXTERNAL FURNITURE REFERENCES

Refer to Lagkagehuset furniture and accessory manual for further details

LAYOUT DRAWN SUBJECT TO THE FOLLOWING:
- AGREEMENT WITH LOCAL AUTHORITY

COVERS	
EXTERNAL	12

ET1

Steel coated Table

QTY 06



DIMENSIONS:
W X D X H
70 X 60 X 74 cm




EC1

Steel coated Chair

QTY 12



DIMENSIONS:
W X D X H
52 X 57 X 88 cm

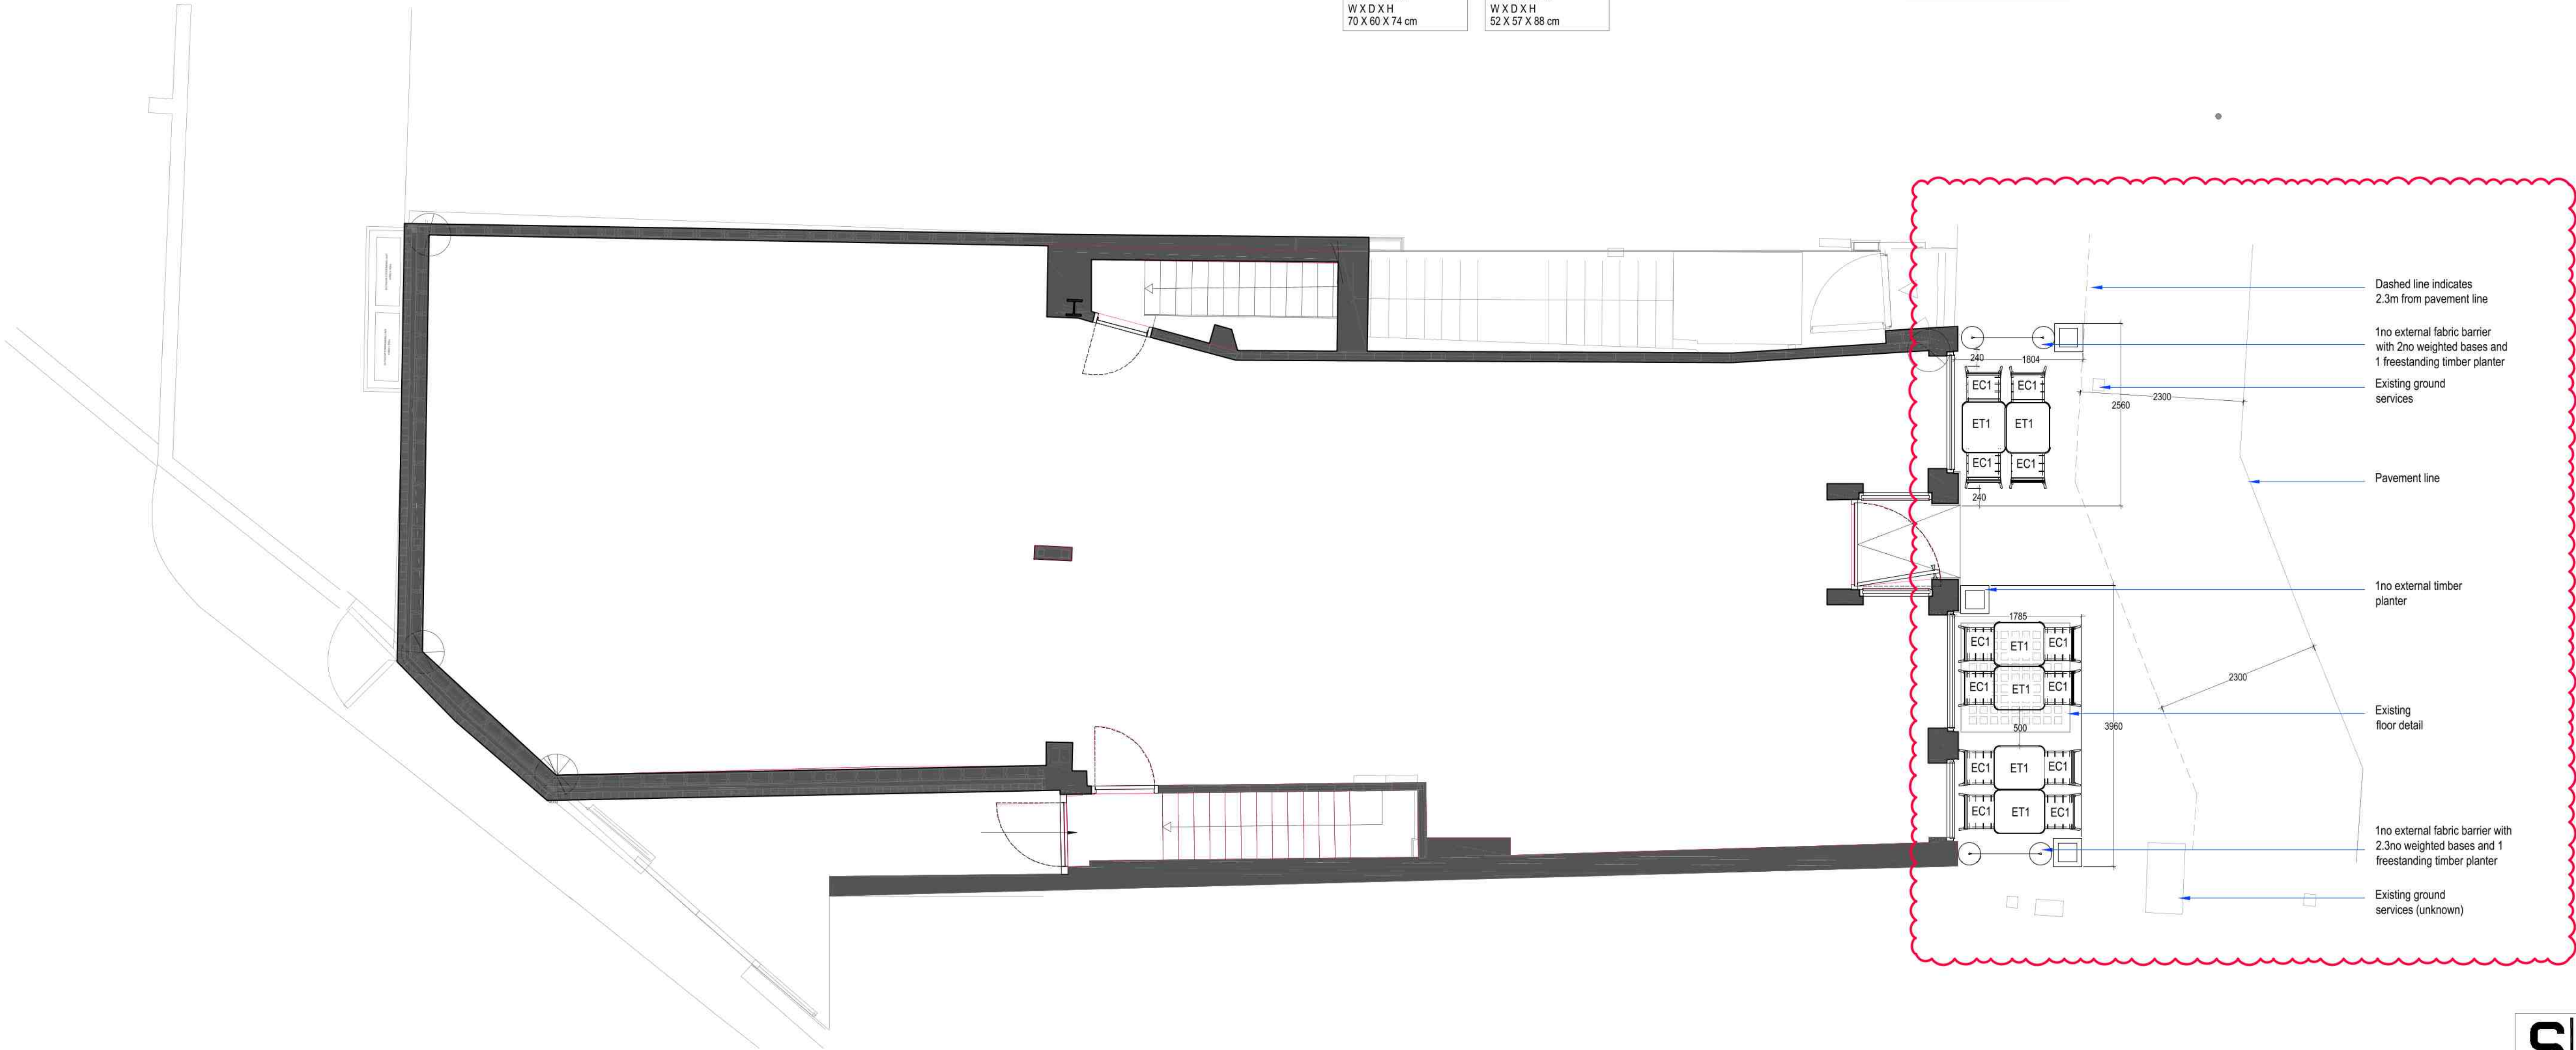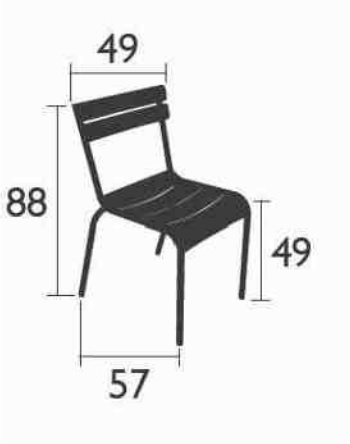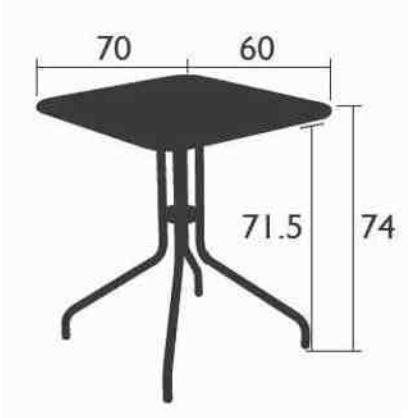

SEA DESIGN GROUP

Client
OLE & STEEN

Project
38-40 HIGH STREET
HAMPSTEAD

Drawing Title
PROPOSED EXTERNAL
SEATING LAYOUT

Scale 1:50/20@A1 Date 26/10/20

Drg No 219142/ESL Rev E

Drg By SJ Check MS

Revisions	By	
A.	Layout updated to suit feedback - CW	24/11/20
B.	Information updated to suit feedback - VS	04/12/20
C.	Dimensions clarified - SJ	04/12/20
D.	Layout amended to allow for 2.3m clearance - SJ	03/02/21
E.	Furniture layout amended to allow for 2.3m clearance - AM	04/03/21