


- KEY**
- BOUNDARY LINE / AREA OF LICENSABLE ACTIVITIES
  - FD30 30/60 MINUTE FIRE RATED DOOR WITH SMOKE SEALS TO COMPLY WITH B.S.
  - ⬆️ DISABLED REFUGE AREA AND CALL POINT ESCAPE LIGHTING
  - ⊕ AREA COVERED BY SYSTEM OF EMERGENCY ESCAPE LIGHTING
  - ⊕ AREA COVERED BY AUTOMATIC HEAT DETECTORS
  - ⊕ AREA COVERED BY AUTOMATIC SMOKE DETECTORS
  - ⊕ AREA COVERED BY AUTOMATIC SPRINKLER INSTALLATION
  - ⬆️ FIRE EXIT ILLUMINAIRE
  - ⬆️ AREA COVERED BY ALARM SOUNDER

- NOTES:**
1. SUITABLE FIRE FIGHTING EQUIPMENT (EXTINGUISHERS AND ALARMS) WILL BE PROVIDED WHERE REQUIRED AND TO COMPLY WITH REGULATORY GUIDANCE
  2. THE LOCATION OF FIRE SAFETY EQUIPMENT IS INDICATIVE AND SUBJECT TO CHANGE



LOCATION KEY PLAN - 1:1250 @ A1

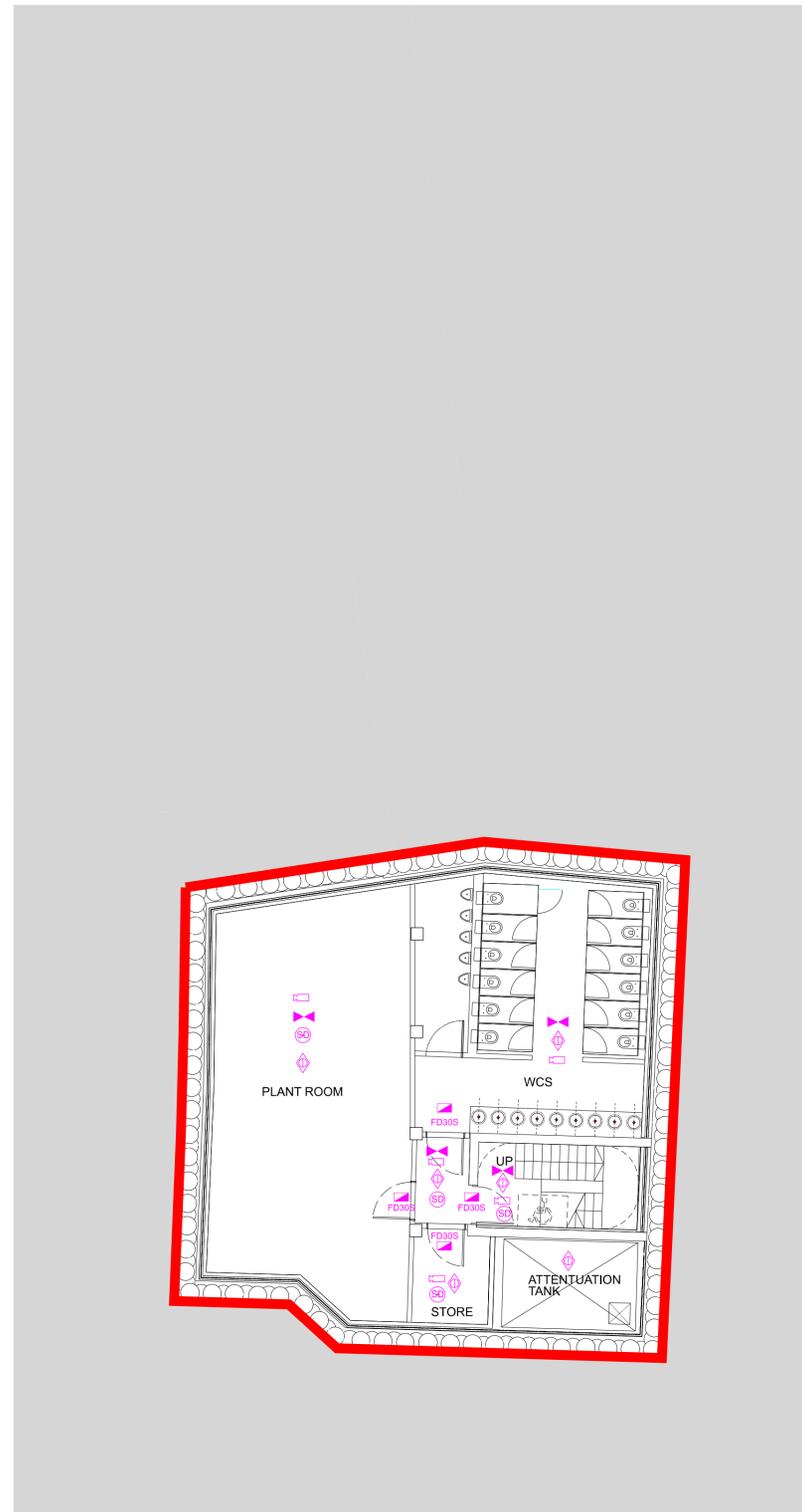

**1** 1:100 @ A1 / 1:200 @ A3  
PROPOSED BASEMENT -2 PLAN



**2** 1:100 @ A1 / 1:200 @ A3  
PROPOSED BASEMENT -1 PLAN

Rev	Date	Notes	Init.
04	14.02.24	FOR LICENSING	SC/YK
03	11.01.24	FOR INFORMATION	SC/YK
02	04.01.24	DRAFT	SC/YK
01	20.12.23	DRAFT	SC/YK
00	14.12.23	DRAFT	SC/YK

Client / Project:  
**FARSIGHT COLLECTIVE**  
4 FLITCROFT STREET  
WC2H 8DJ

Drawing Title:  
**PROPOSED BASEMENT -1 & BASEMENT -2**

Status:  
**LICENSING PLANS**

Date	Drawn	Check	Scale 1:100 @ A1
DEC '23	SC	YK	Scale 1:200 @ A3

Project No.	Unit / Block	CI / SFB Code	Type & Number	Revision Letter
0510_A_10_0998_Li				<b>04</b>

**CHRISDYSON**  
ARCHITECTS

