





APPROVED PLANS

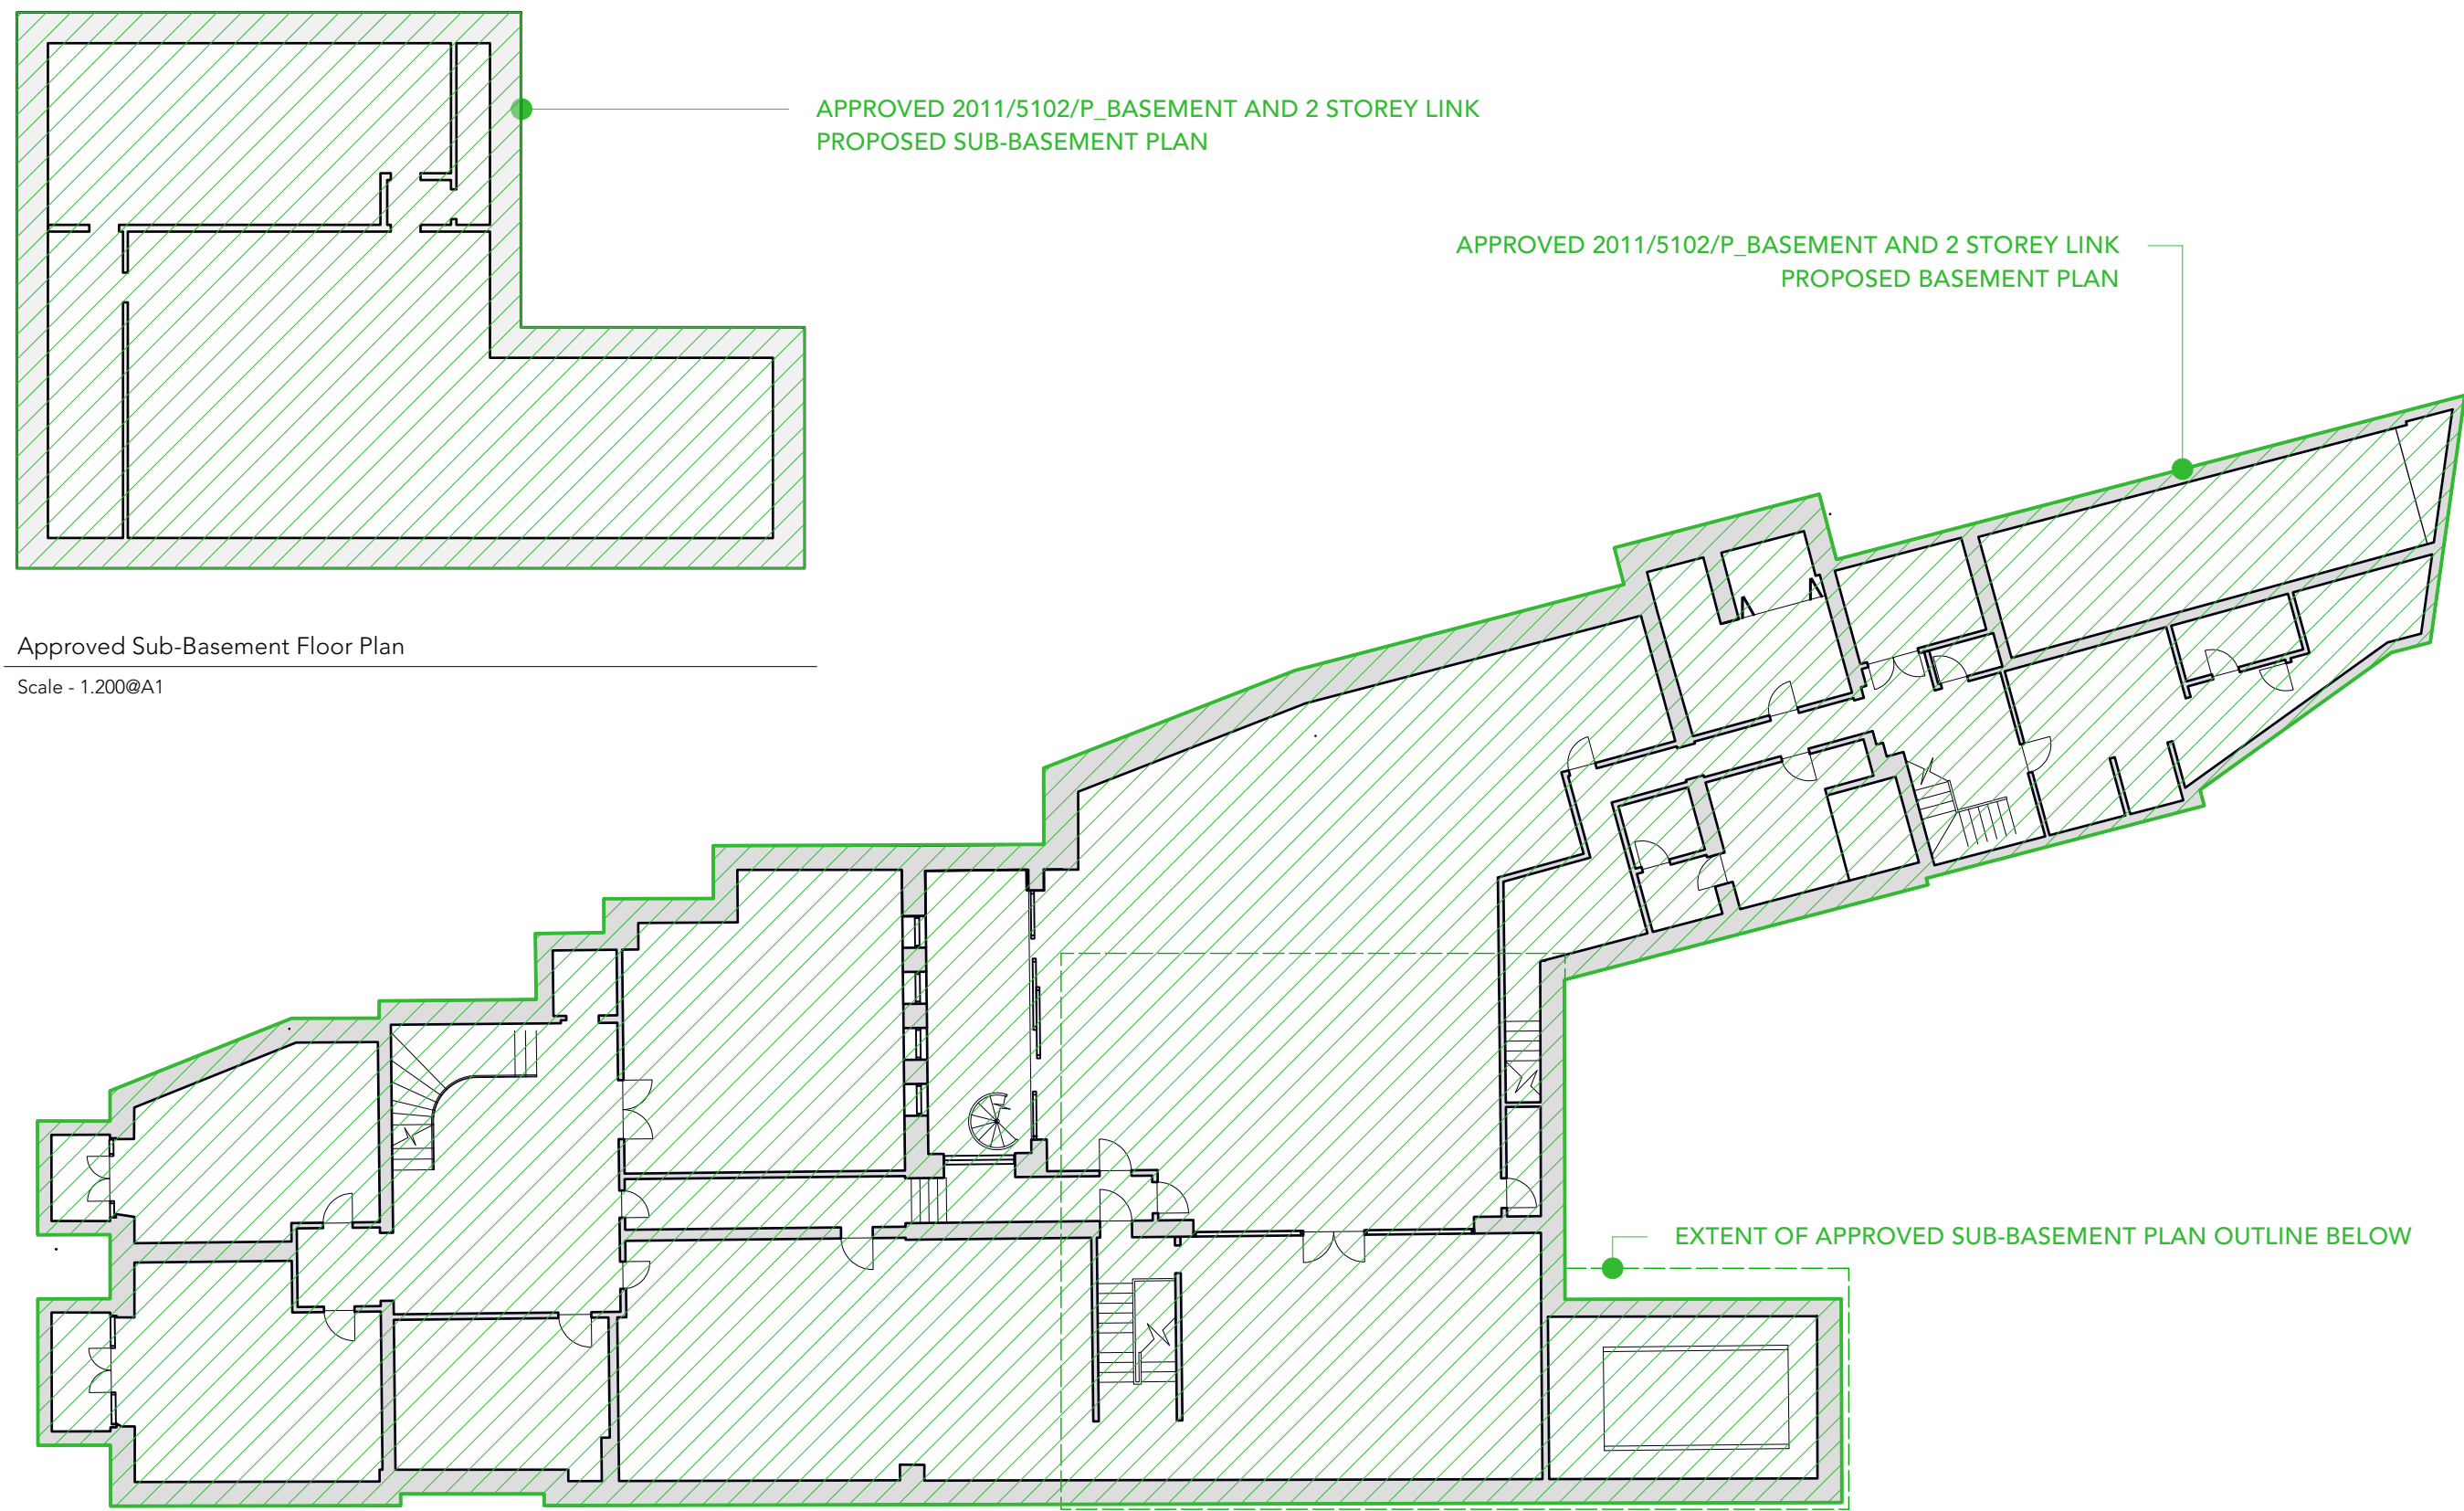

PROPOSED PLANS

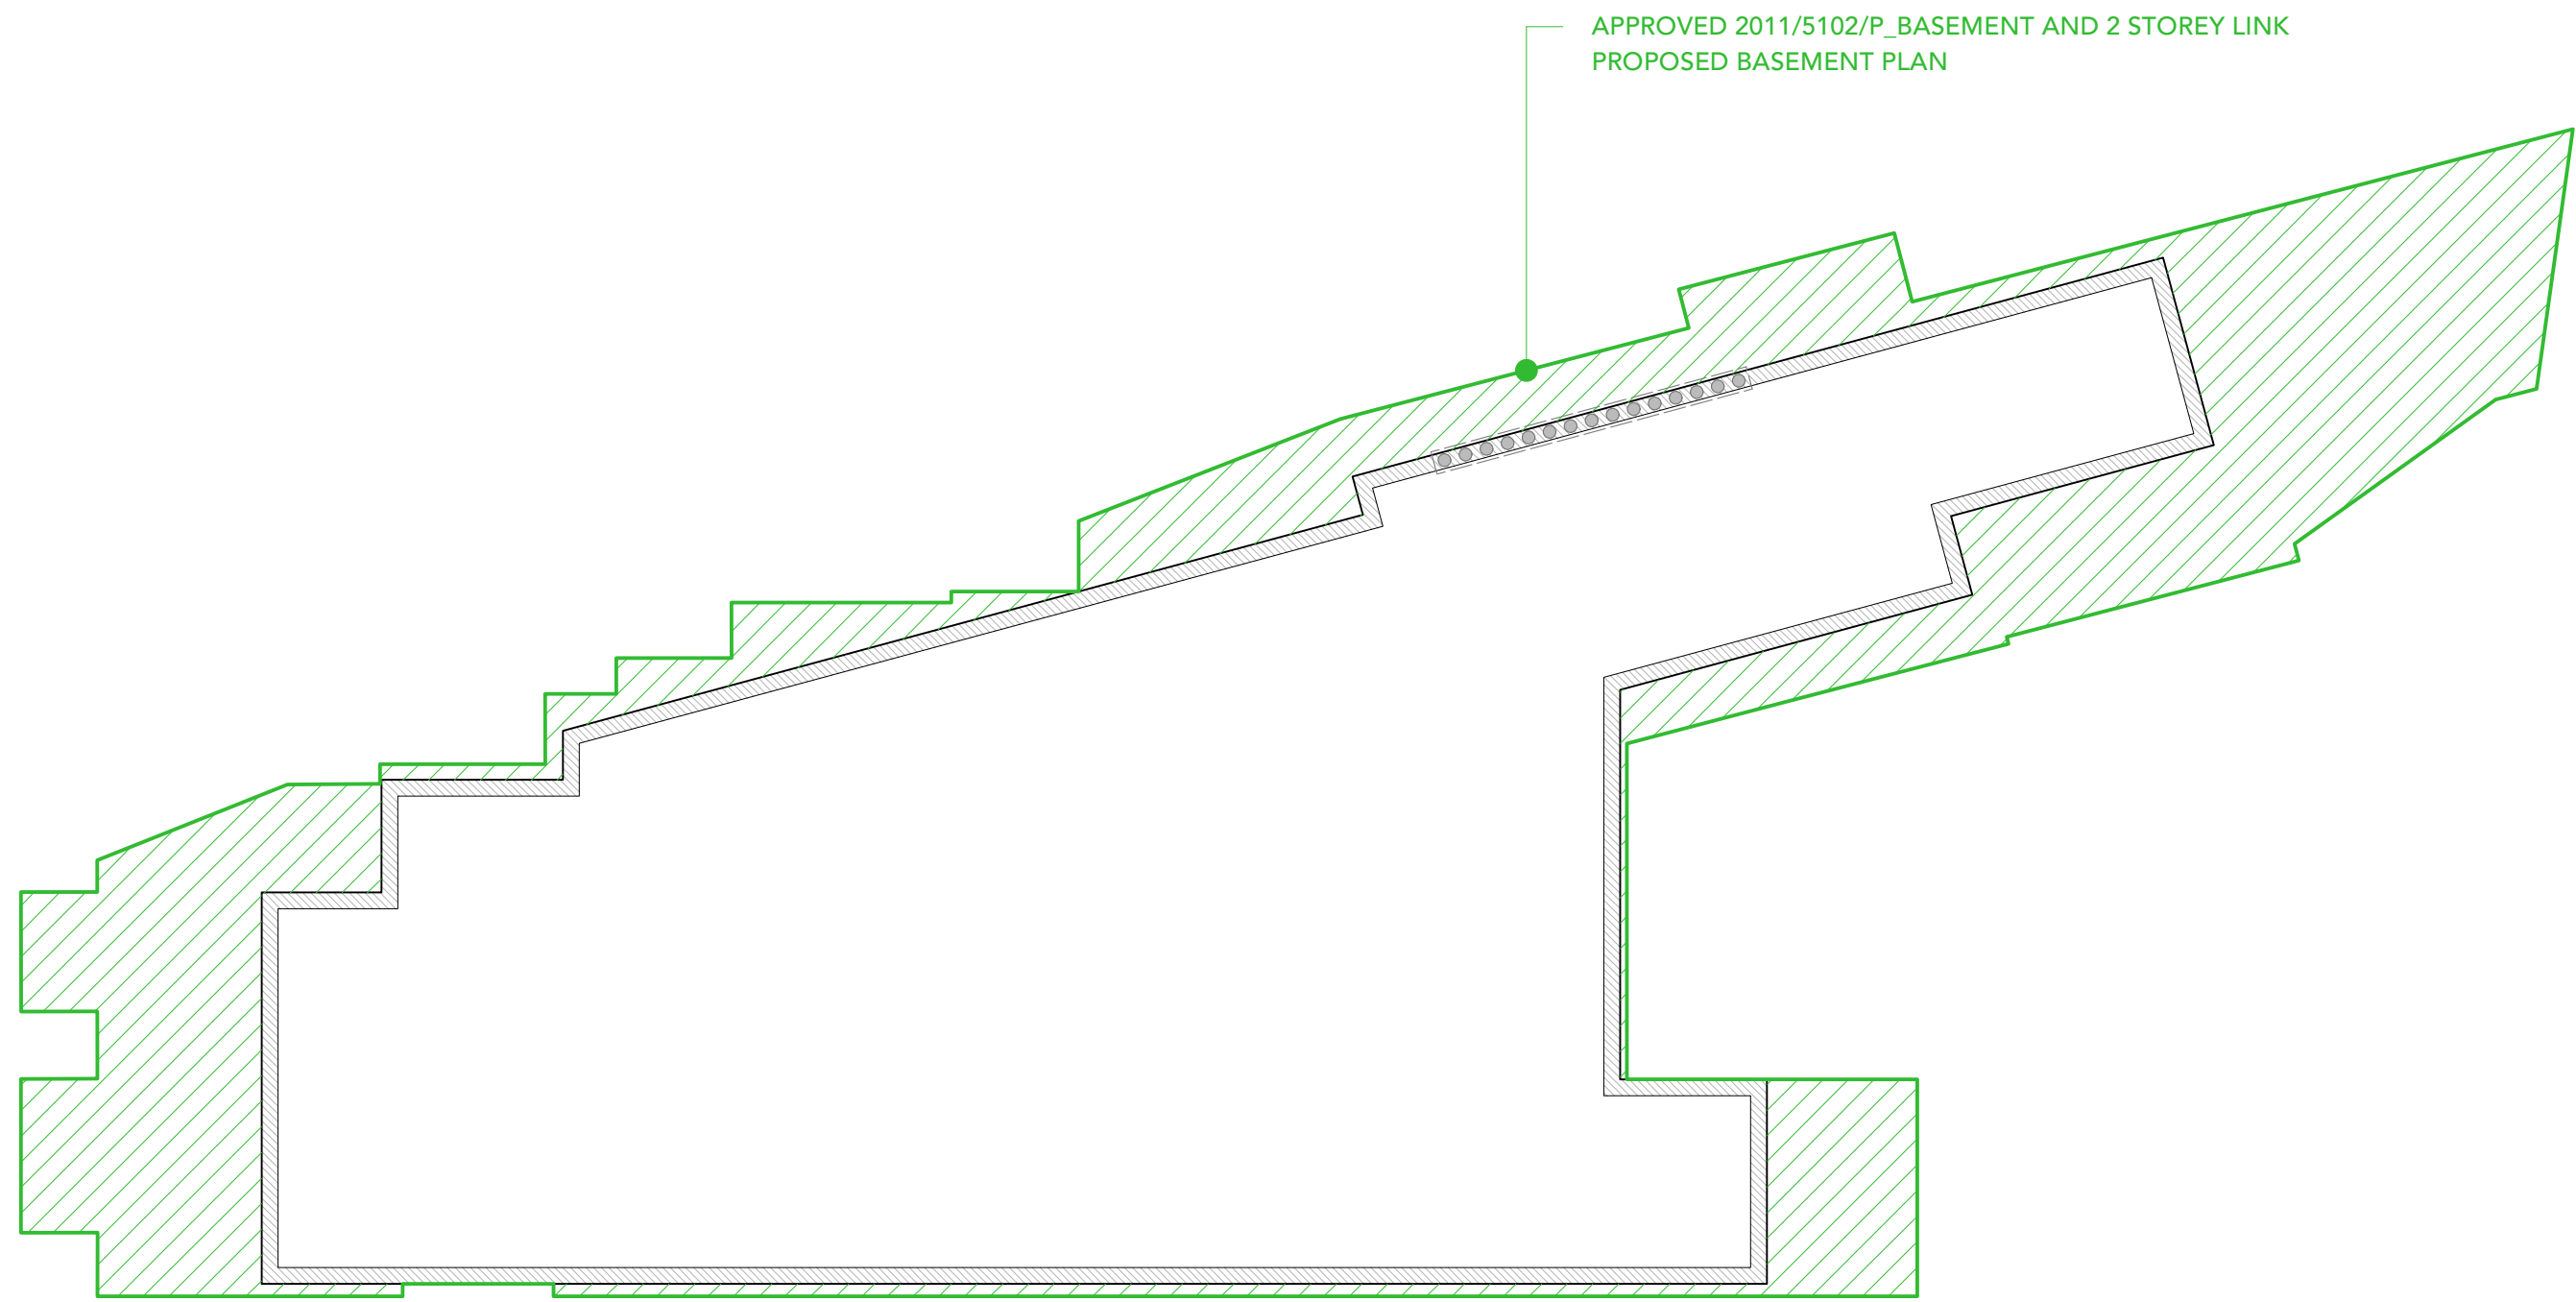

APPROVED SECTIONS

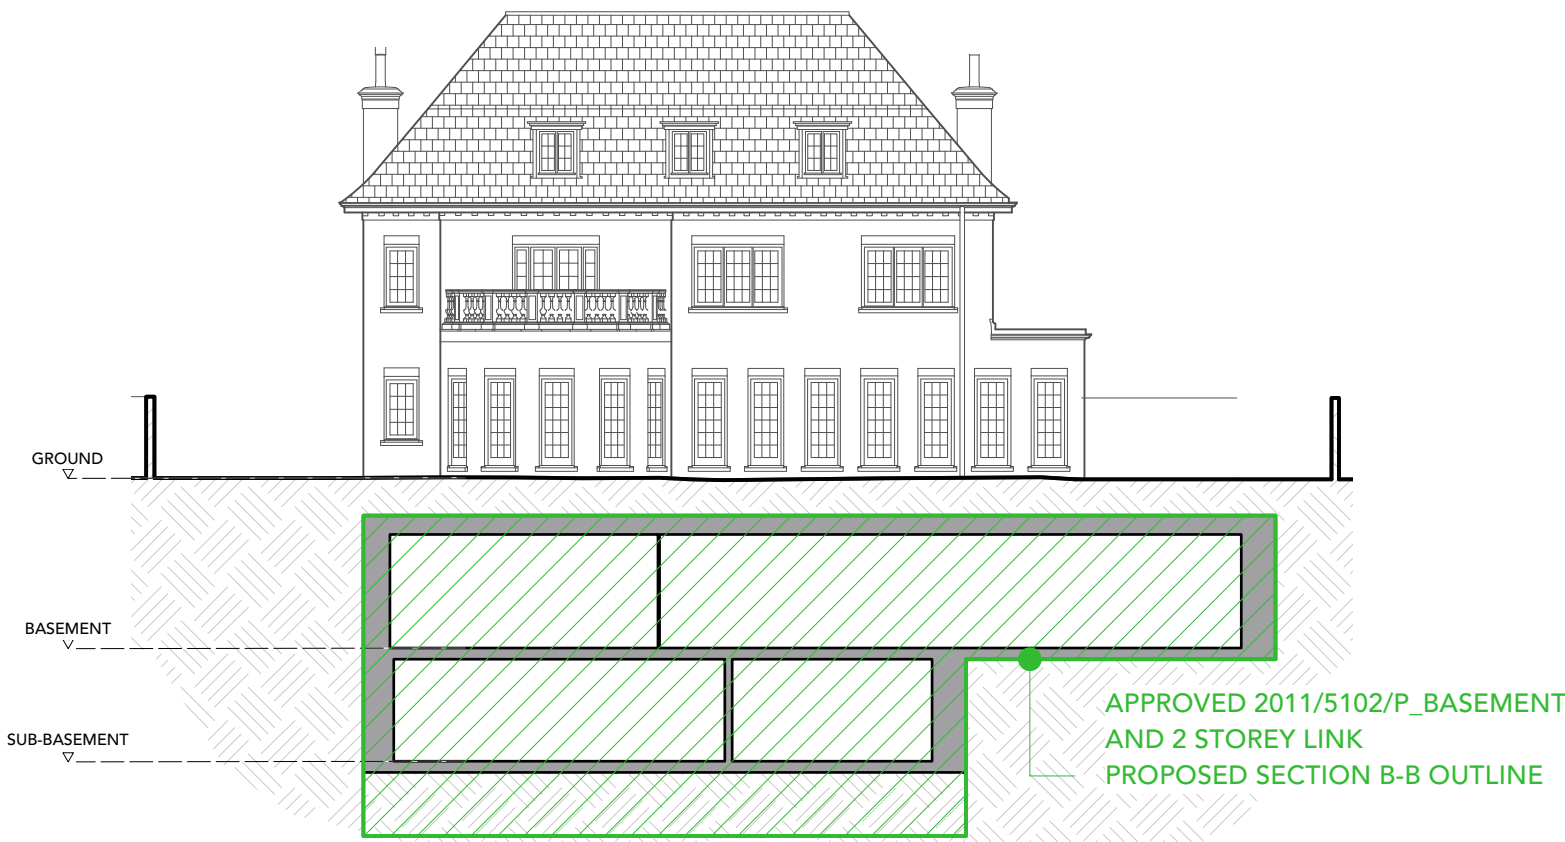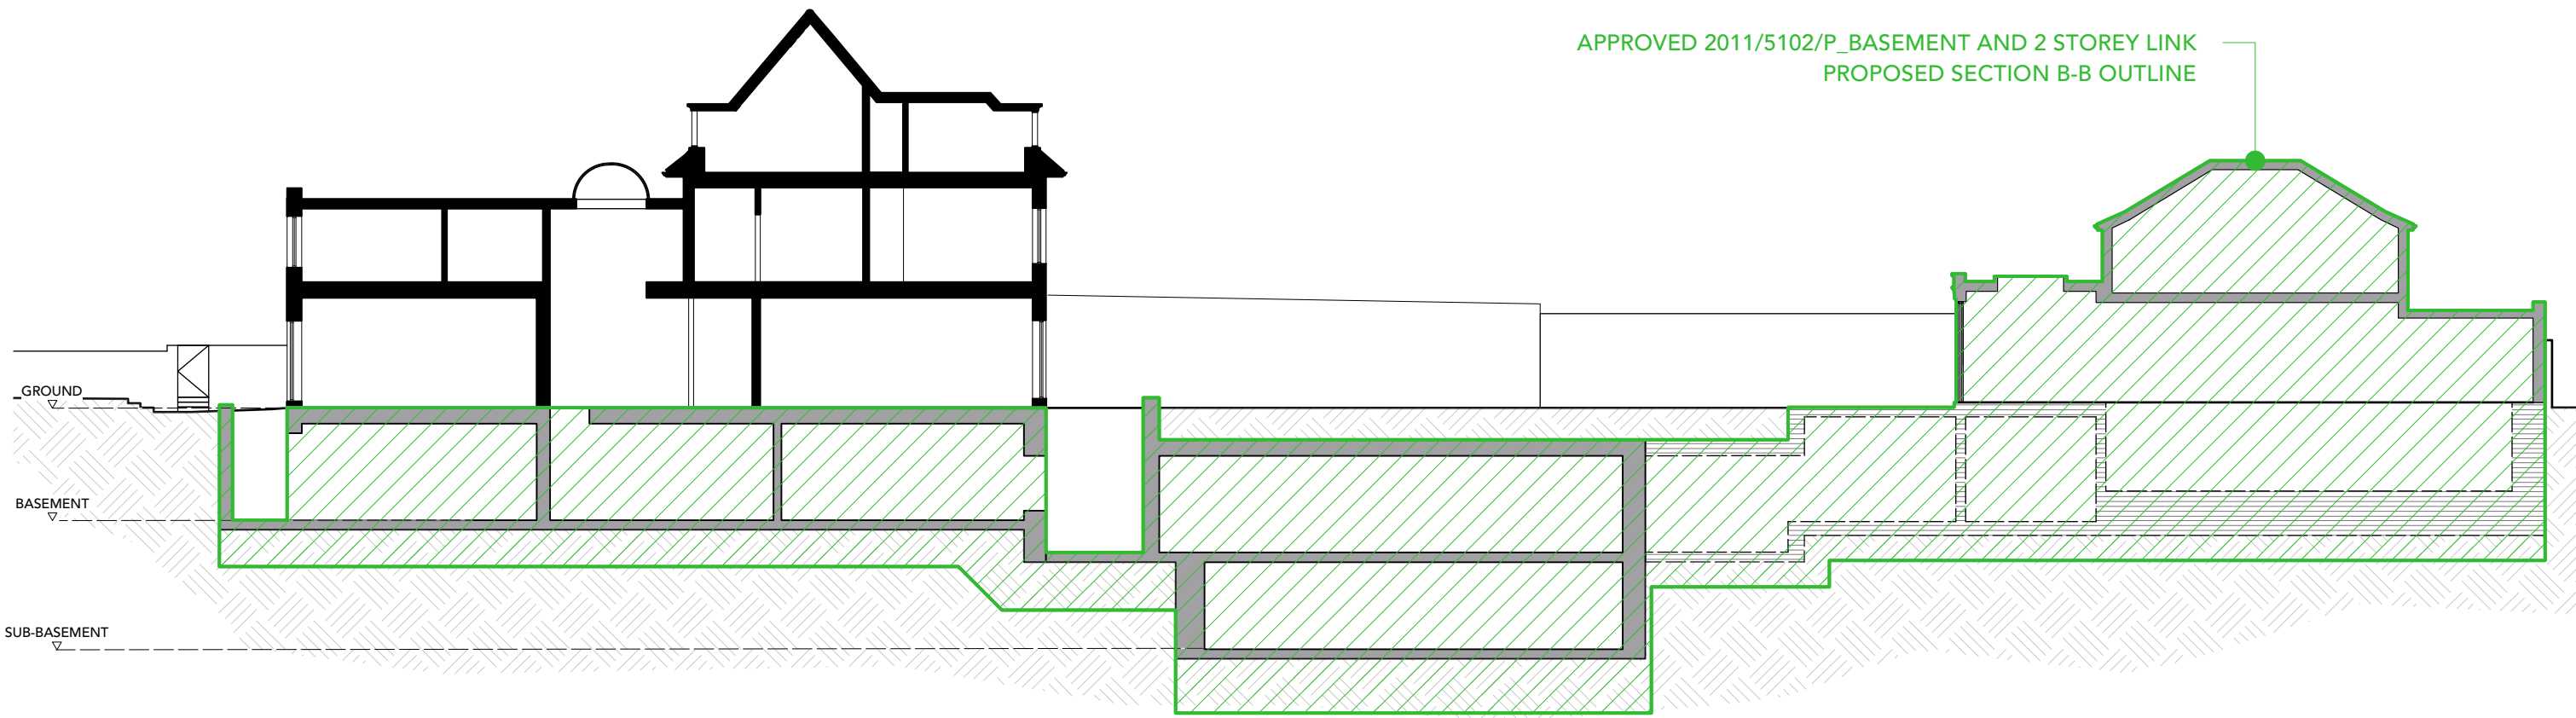

PROPOSED SECTIONS

