


SECTION B

SECTION A

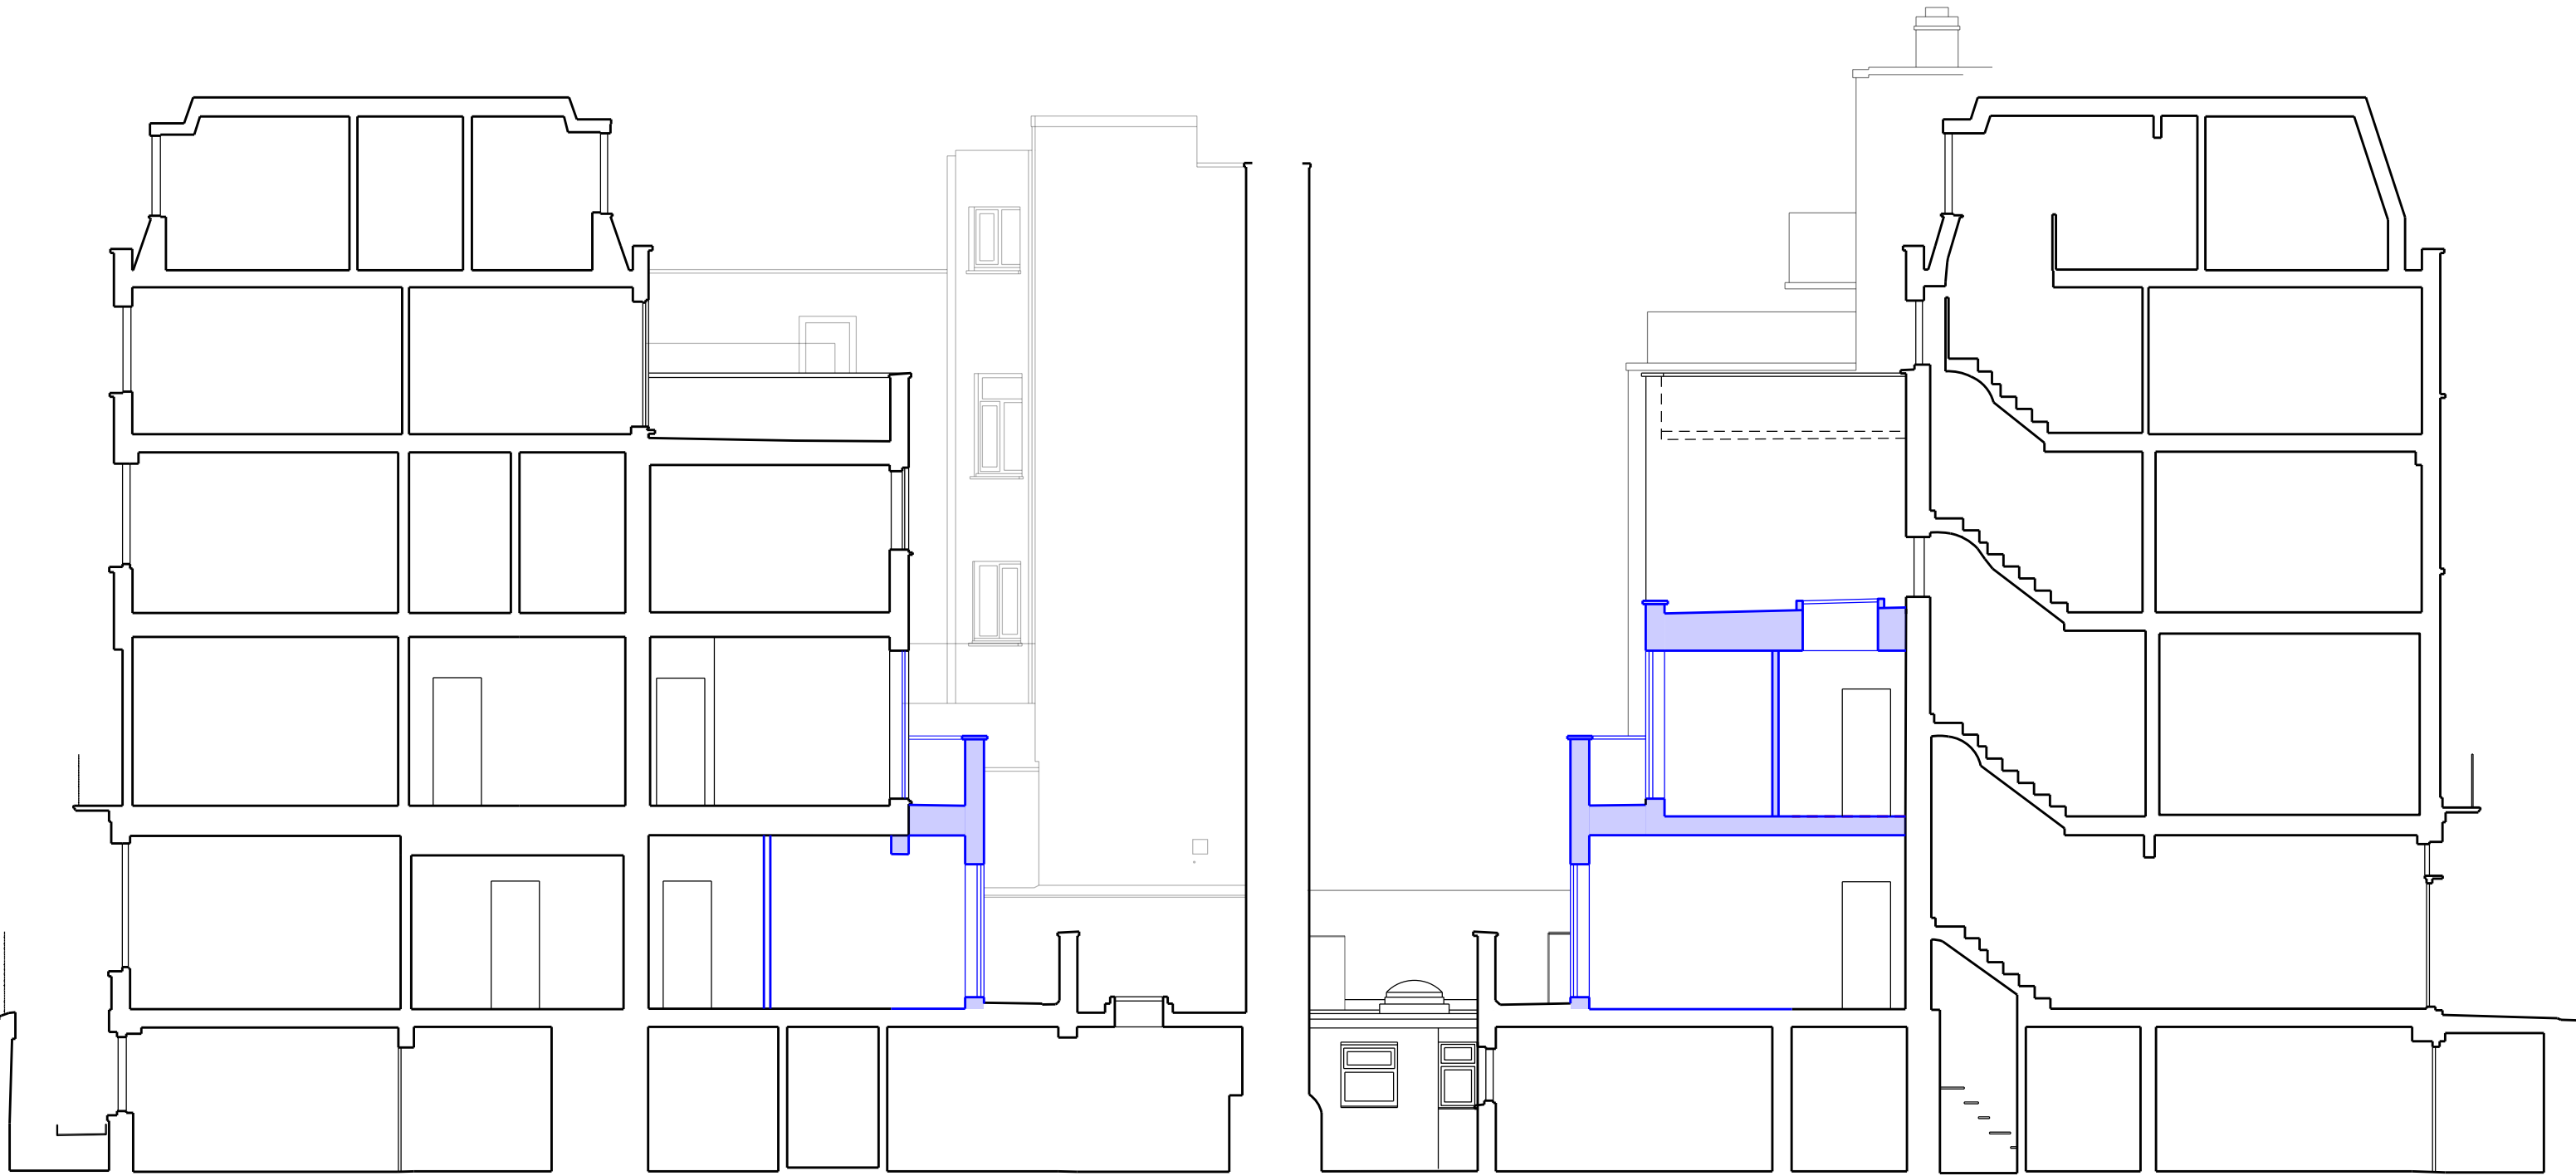

EXISTING  
 APPROVED  
 [2022/5410/P & 2023/0668/L]

REV	BY	DESCRIPTION	DATE

DRAWING RECORD

**168 NORTH GOWER STREET, NW1 2ND**  
 JOB TITLE  
**MARLAH INVESTMENTS INC**  
 CLIENT  
**EXISTING SECTIONS A & B [INCLUDING PREVIOUSLY APPROVED WORKS]**  
 DRAWING TITLE  
**ZRP087**      **AP\_300**      **NOV 23**  
 JOB NUMBER      DRAWING NUMBER      DATE  
**MS**      **1:100@A3**      **-**  
 CREATED BY      SCALE      REVISION

# ZRP

ARCHITECTS, DESIGNERS AND CONSTRUCTION CONSULTANTS

26 EXMOUTH MARKET, CLERKENWELL LONDON EC1R 4QE  
 WWW.ZRPARCHITECTS.CO.UK  
 020 7278 7716  
 CONTACT@ZRPARCHITECTS.CO.UK

---

ZOOM ROOM PRODUCTIONS