

© Copyright:
This drawing is the property of Jonathan Tuckey Design Ltd. Copyright and intellectual property of all information shown is reserved by them. The drawing is issued on the condition that it is not copied either wholly, or in part, without written consent from Jonathan Tuckey Design Ltd, except for planning purposes. Drawings not to be scaled, except for planning purposes. Contractor to work to figurative dimensions only. All dimensions to be checked on site before commencement of work or shop drawings. This drawing is to be read in conjunction with the specification when issued.

General notes:


Drawings are for pricing purposes only.

Drawings are to be read in conjunction with JTD's schedule of work and reference specification.



Drawings are to be read in conjunction with all other consultants drawings and specifications.

Legend:

- R.01 Library
- R.02 Collaboration Suite
- R.03 Editing Suite
- R.04 Sound Lab
- R.05 Classroom ML1
- R.06 Classroom ML2
- R.07 Media Suite
- R.08 Media Suite & Lobby
- R.09 Hallway

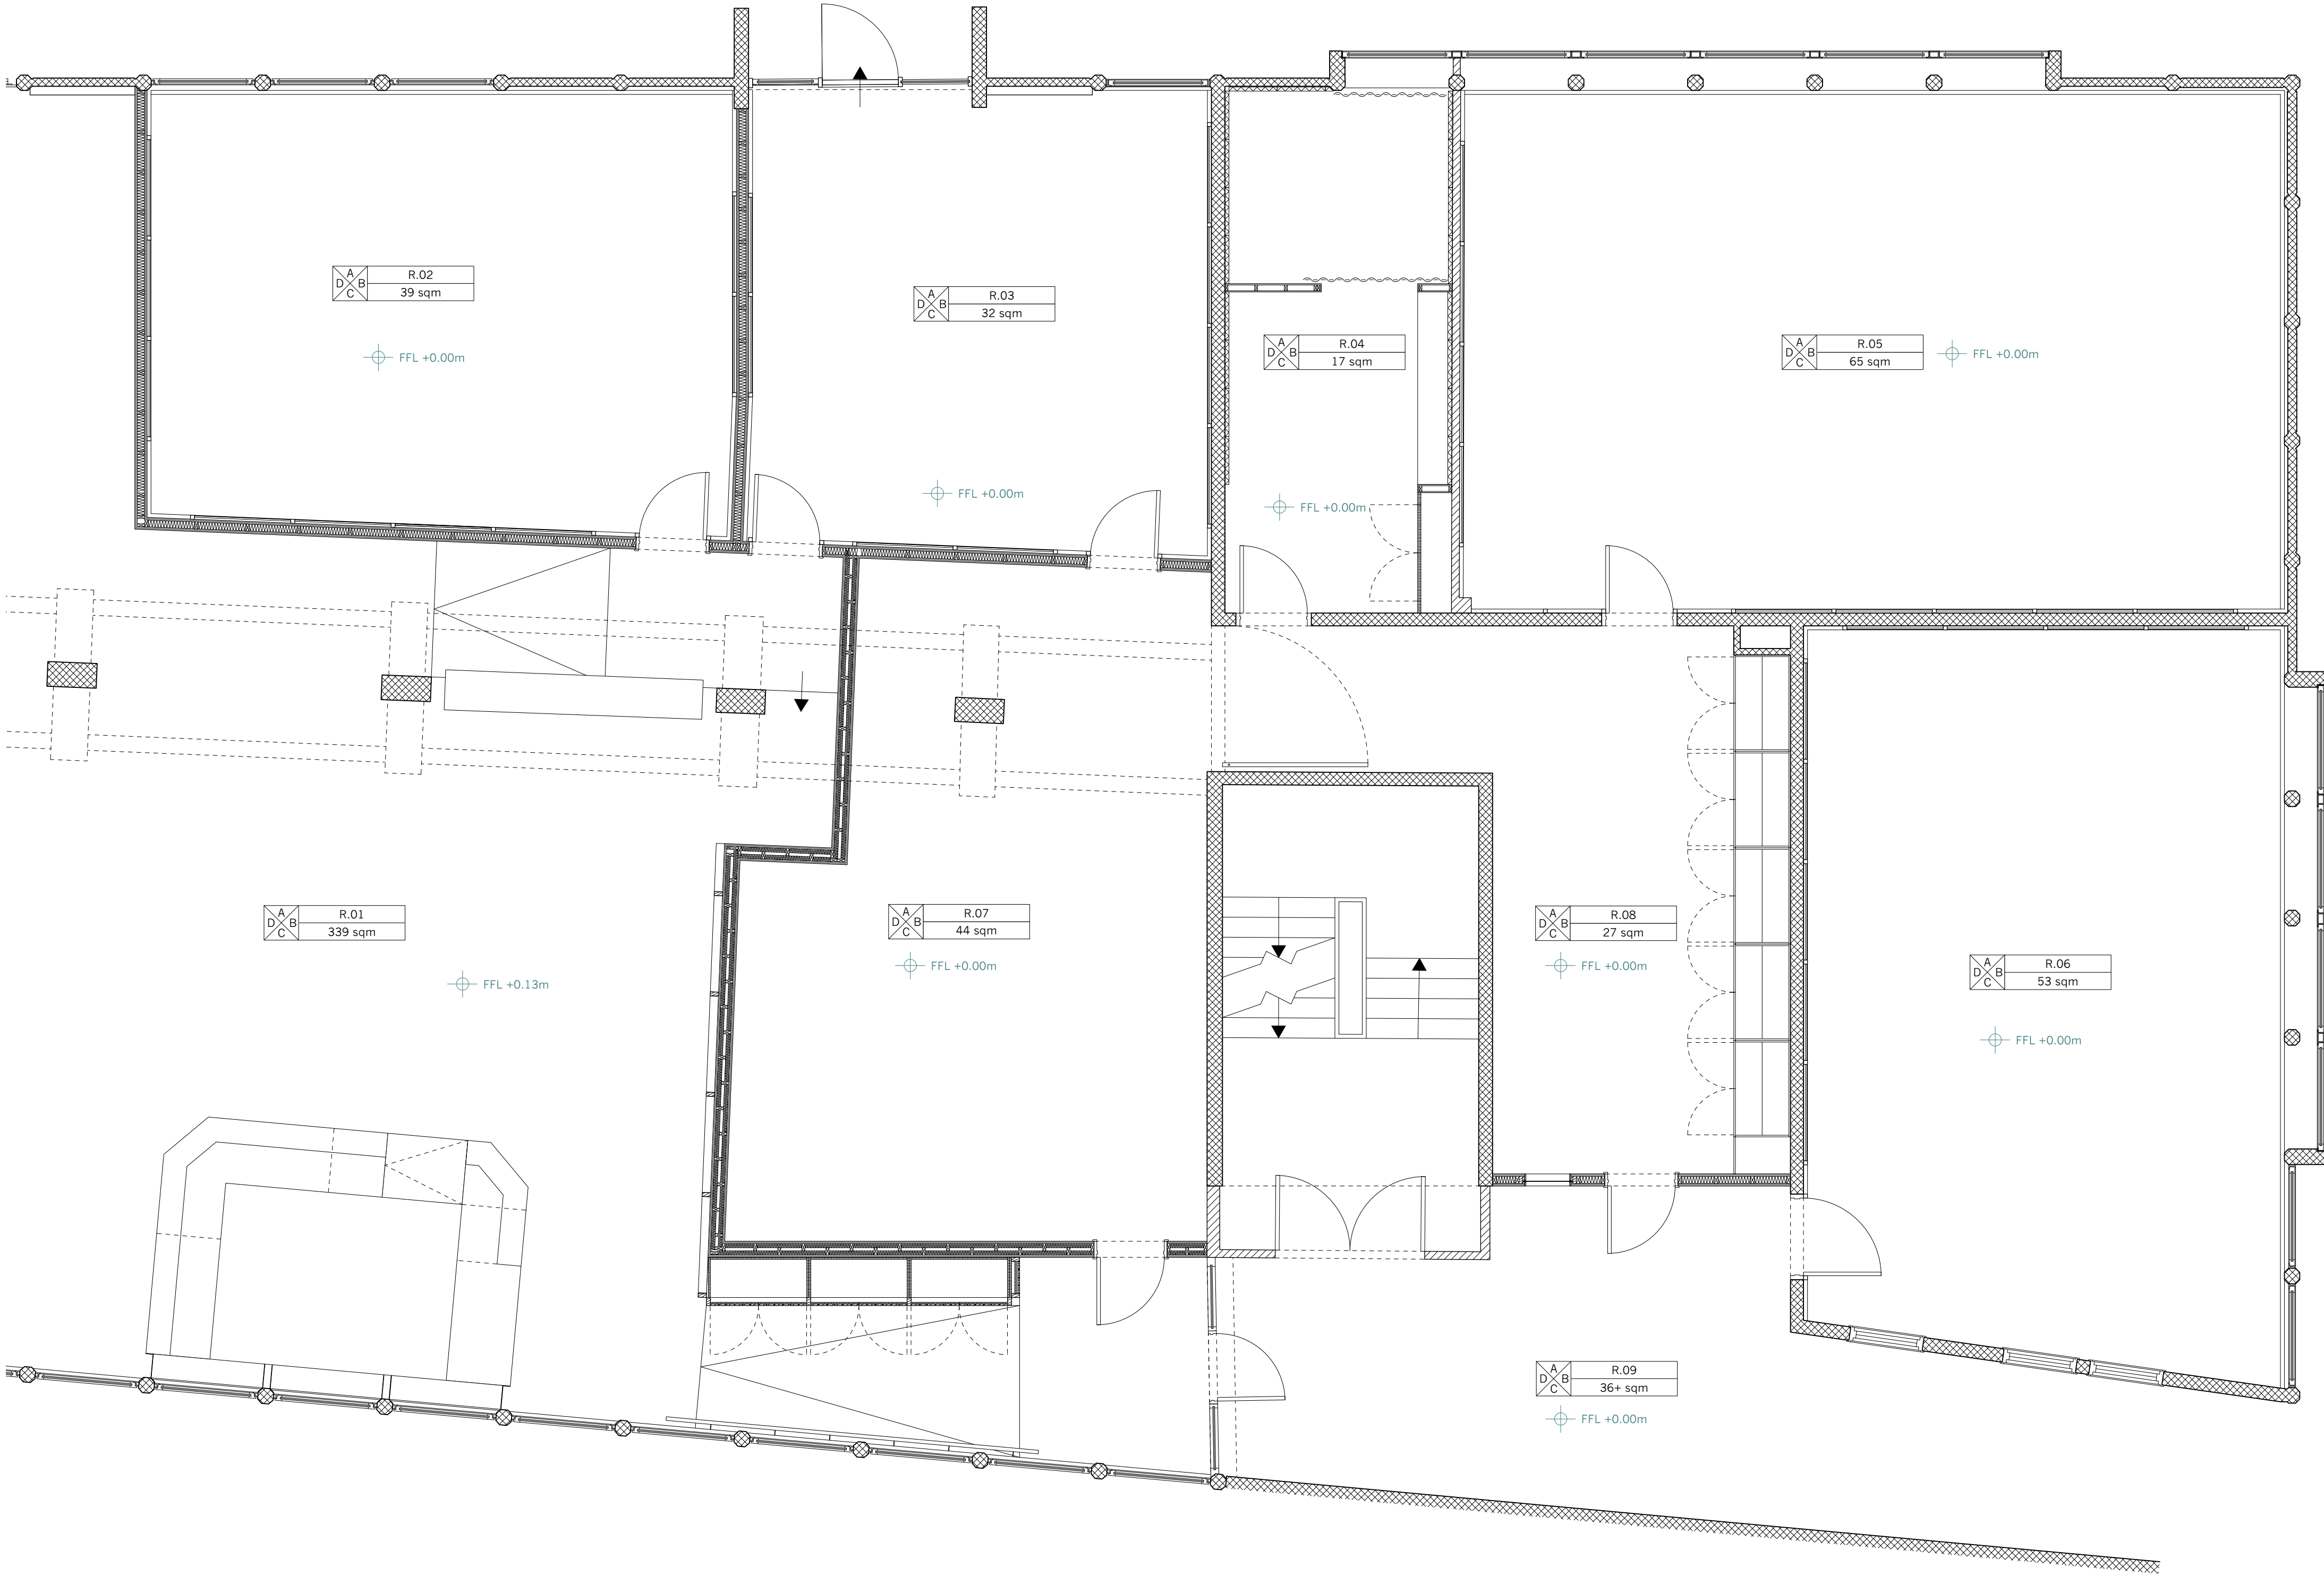

PROPOSED - GA PLAN

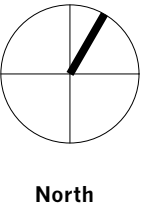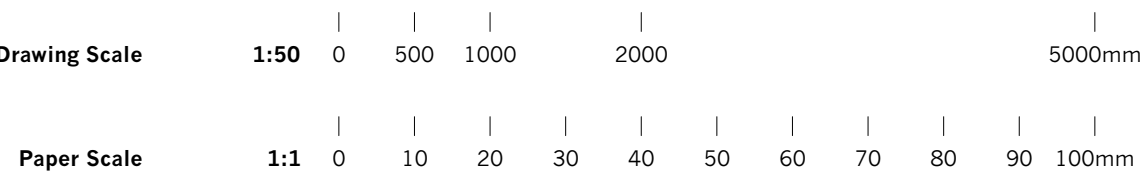

A	LBC Amendments	JD	19/02/2024
-	Listed Building Consent	JD/ED	05/12/2023
Rev.	Notes	Drawn/Checked	Date

Jonathan Tuckey Design

Tel +44 (0)20 8960 1909

58 Milson Road
London W14 0LB
UK

www.jonathantuckey.com

Project Acland Burghley T Level
Title Proposed - GA Plan

Scale at A1 1:50
Scale at A3 1:100

Drawing No.
JTD_287_02_101

PLANNING