






© Copyright:
This drawing is the property of Jonathan Tuckey Design Ltd. Copyright and intellectual property of all information shown is reserved by them. The drawing is issued on the condition that it is not copied either wholly, or in part, without written consent from Jonathan Tuckey Design Ltd. except for planning purposes. Drawings not to be scaled, except for planning purposes. Contractor to work to figurative dimensions only. All dimensions to be checked on site before commencement of work or shop drawings. This drawing is to be read in conjunction with the specification when issued.


General notes:

Drawings are for pricing purposes only.



Drawings are to be read in conjunction with JTD's schedule of work and reference specification.

Drawings are to be read in conjunction with all other consultants drawings and specifications.

- Key:**
-  New linear lighting
 -  Air-conditioning unit
 -  Smoke detector/sounder
 -  Suspended ceiling panels
 -  Original soffits to be repainted and all redundant fittings removed

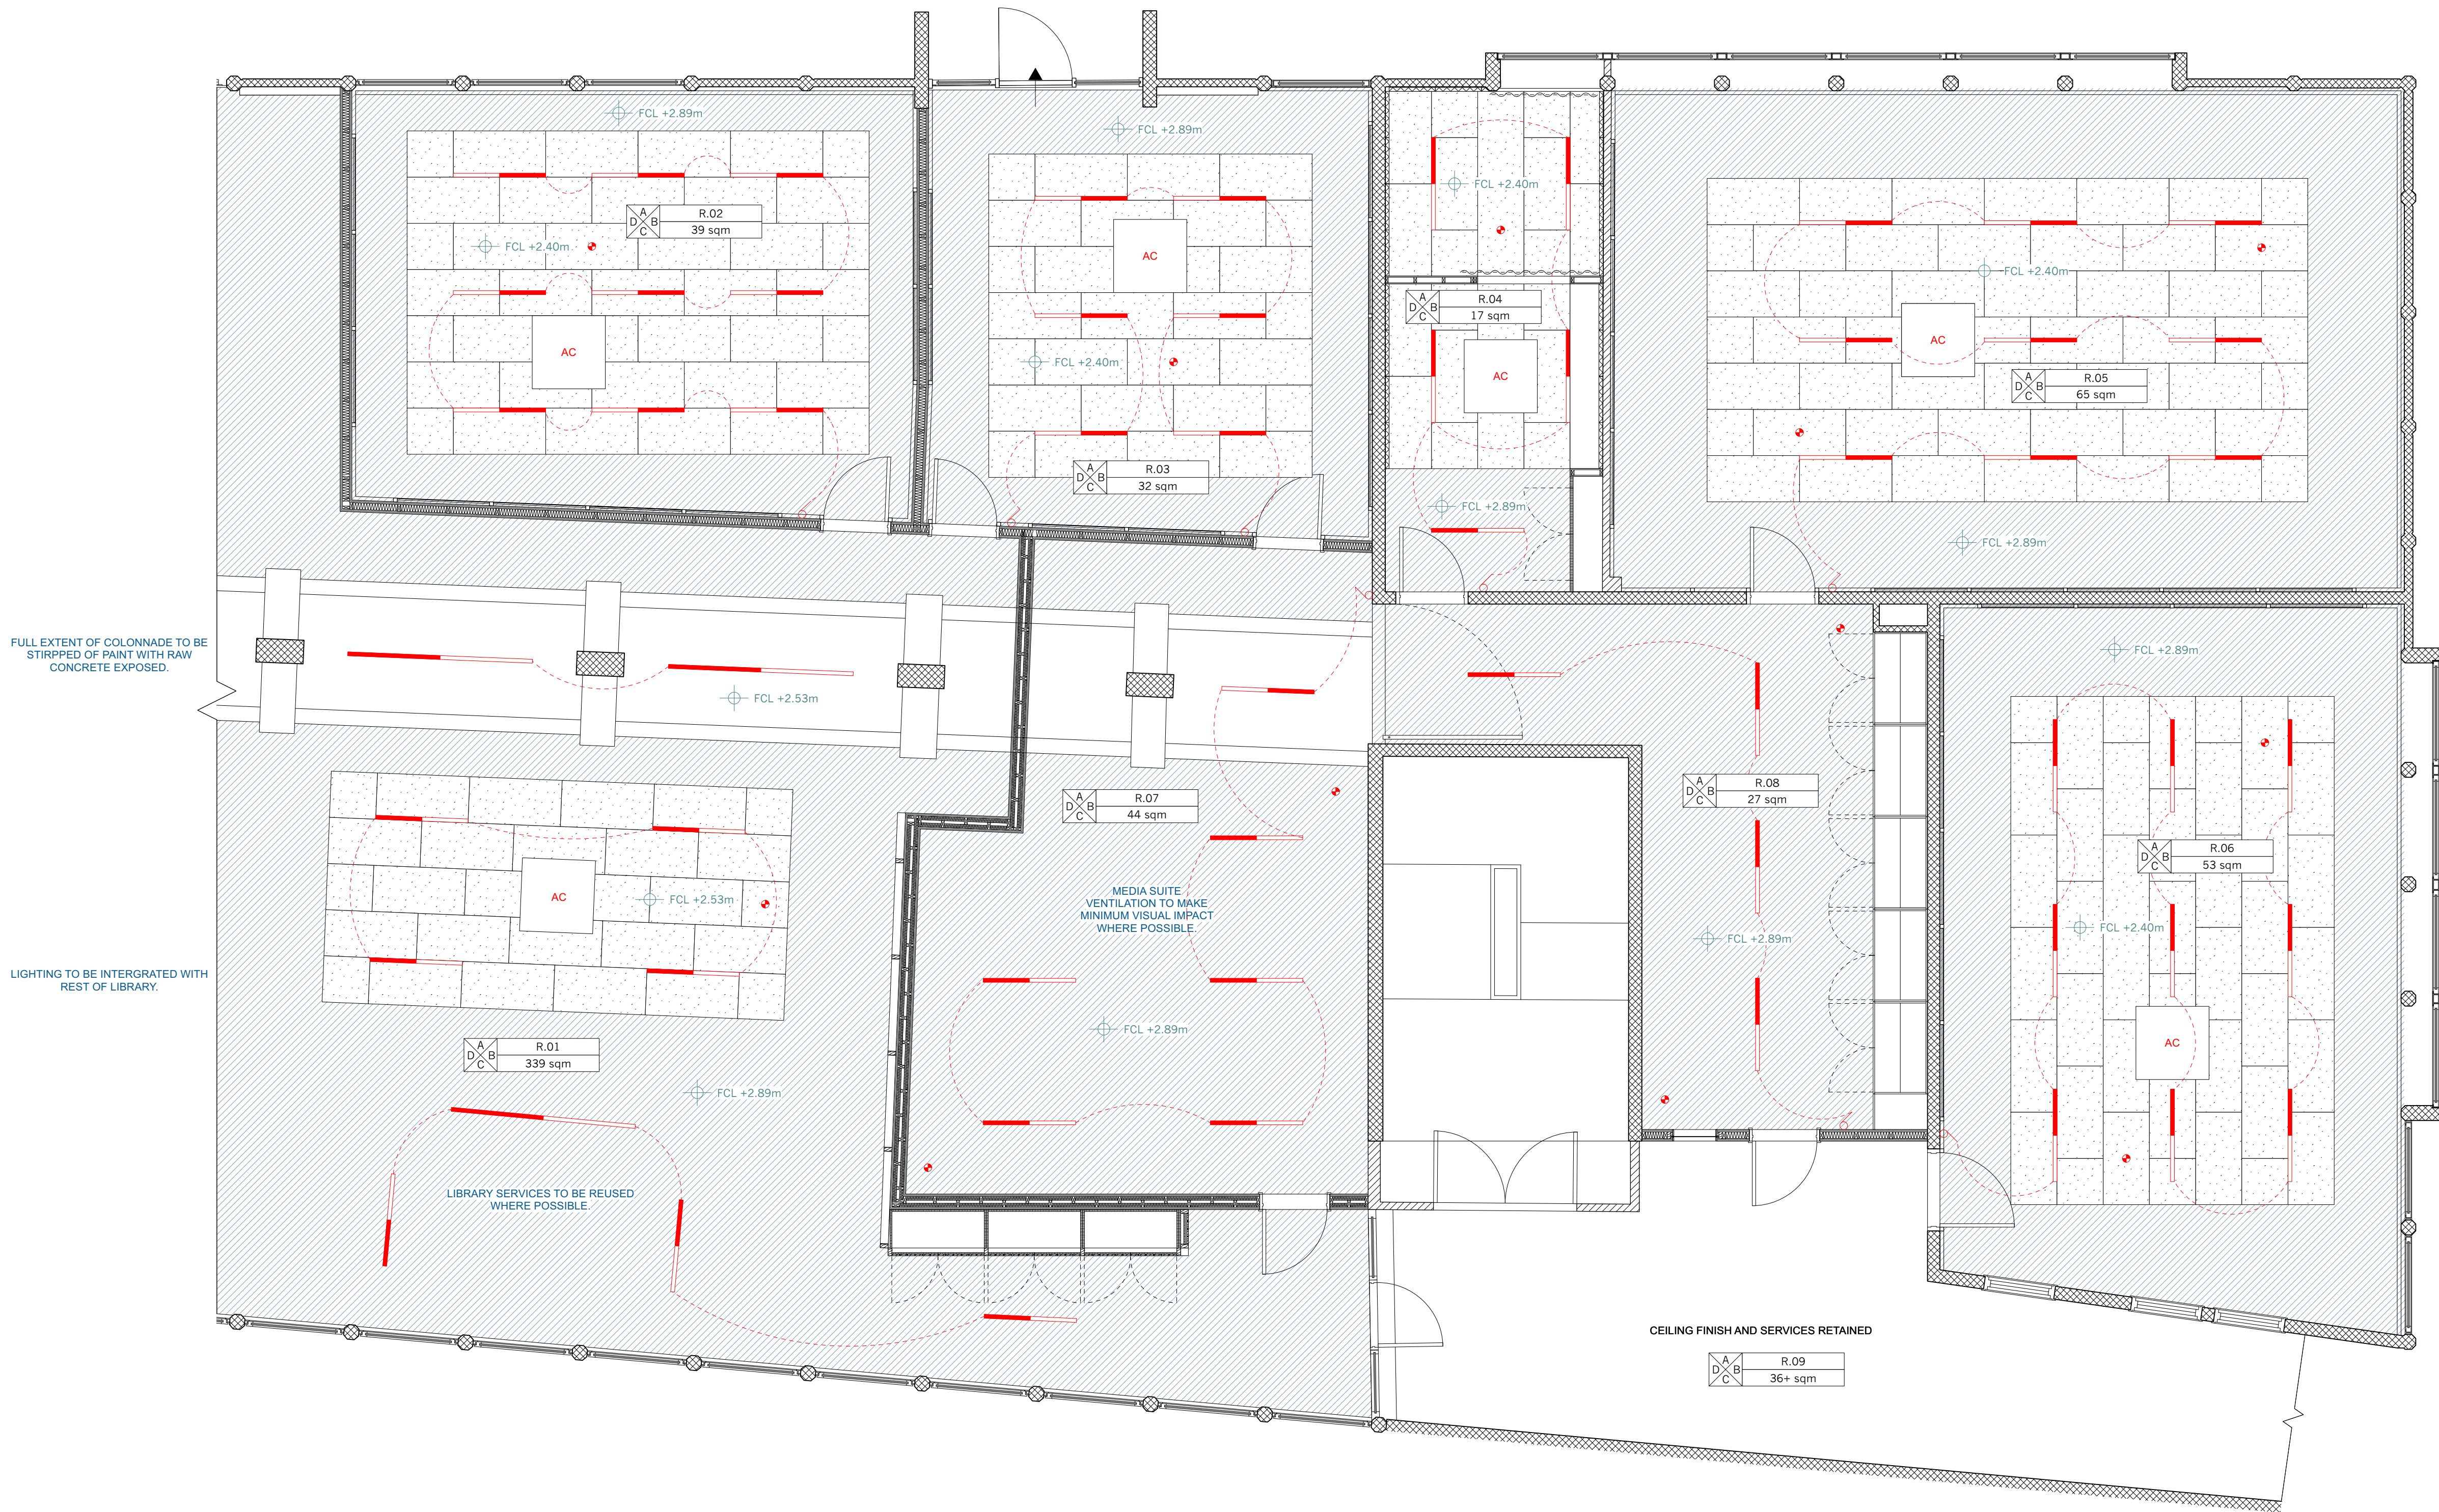

PROPOSED - REVERSE CEILING PLAN

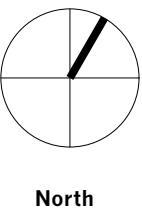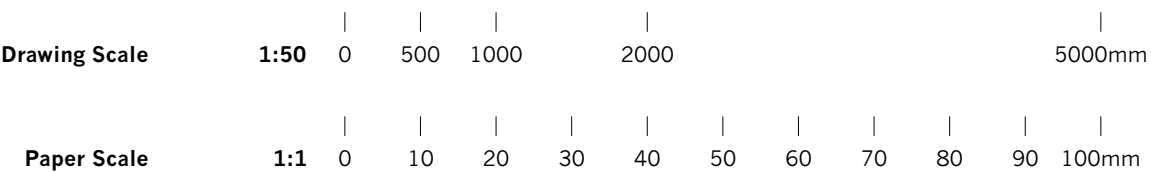

A	LBC Amendments	JD	19/02/2024
-	Listed Building Consent	JD/ED	05/12/2023
Rev.	Notes	Drawn/Checked	Date

Jonathan Tuckey Design

Tel +44 (0)20 8960 1909

58 Milson Road
London W14 0LB
UK

www.jonathantuckey.com

Project Acland Burghley T Level
Title Proposed - Reverse Ceiling Plan

Scale at A1 Scale at A3

1:50 1:100

Drawing No.

JTD_287_02_105

PLANNING