


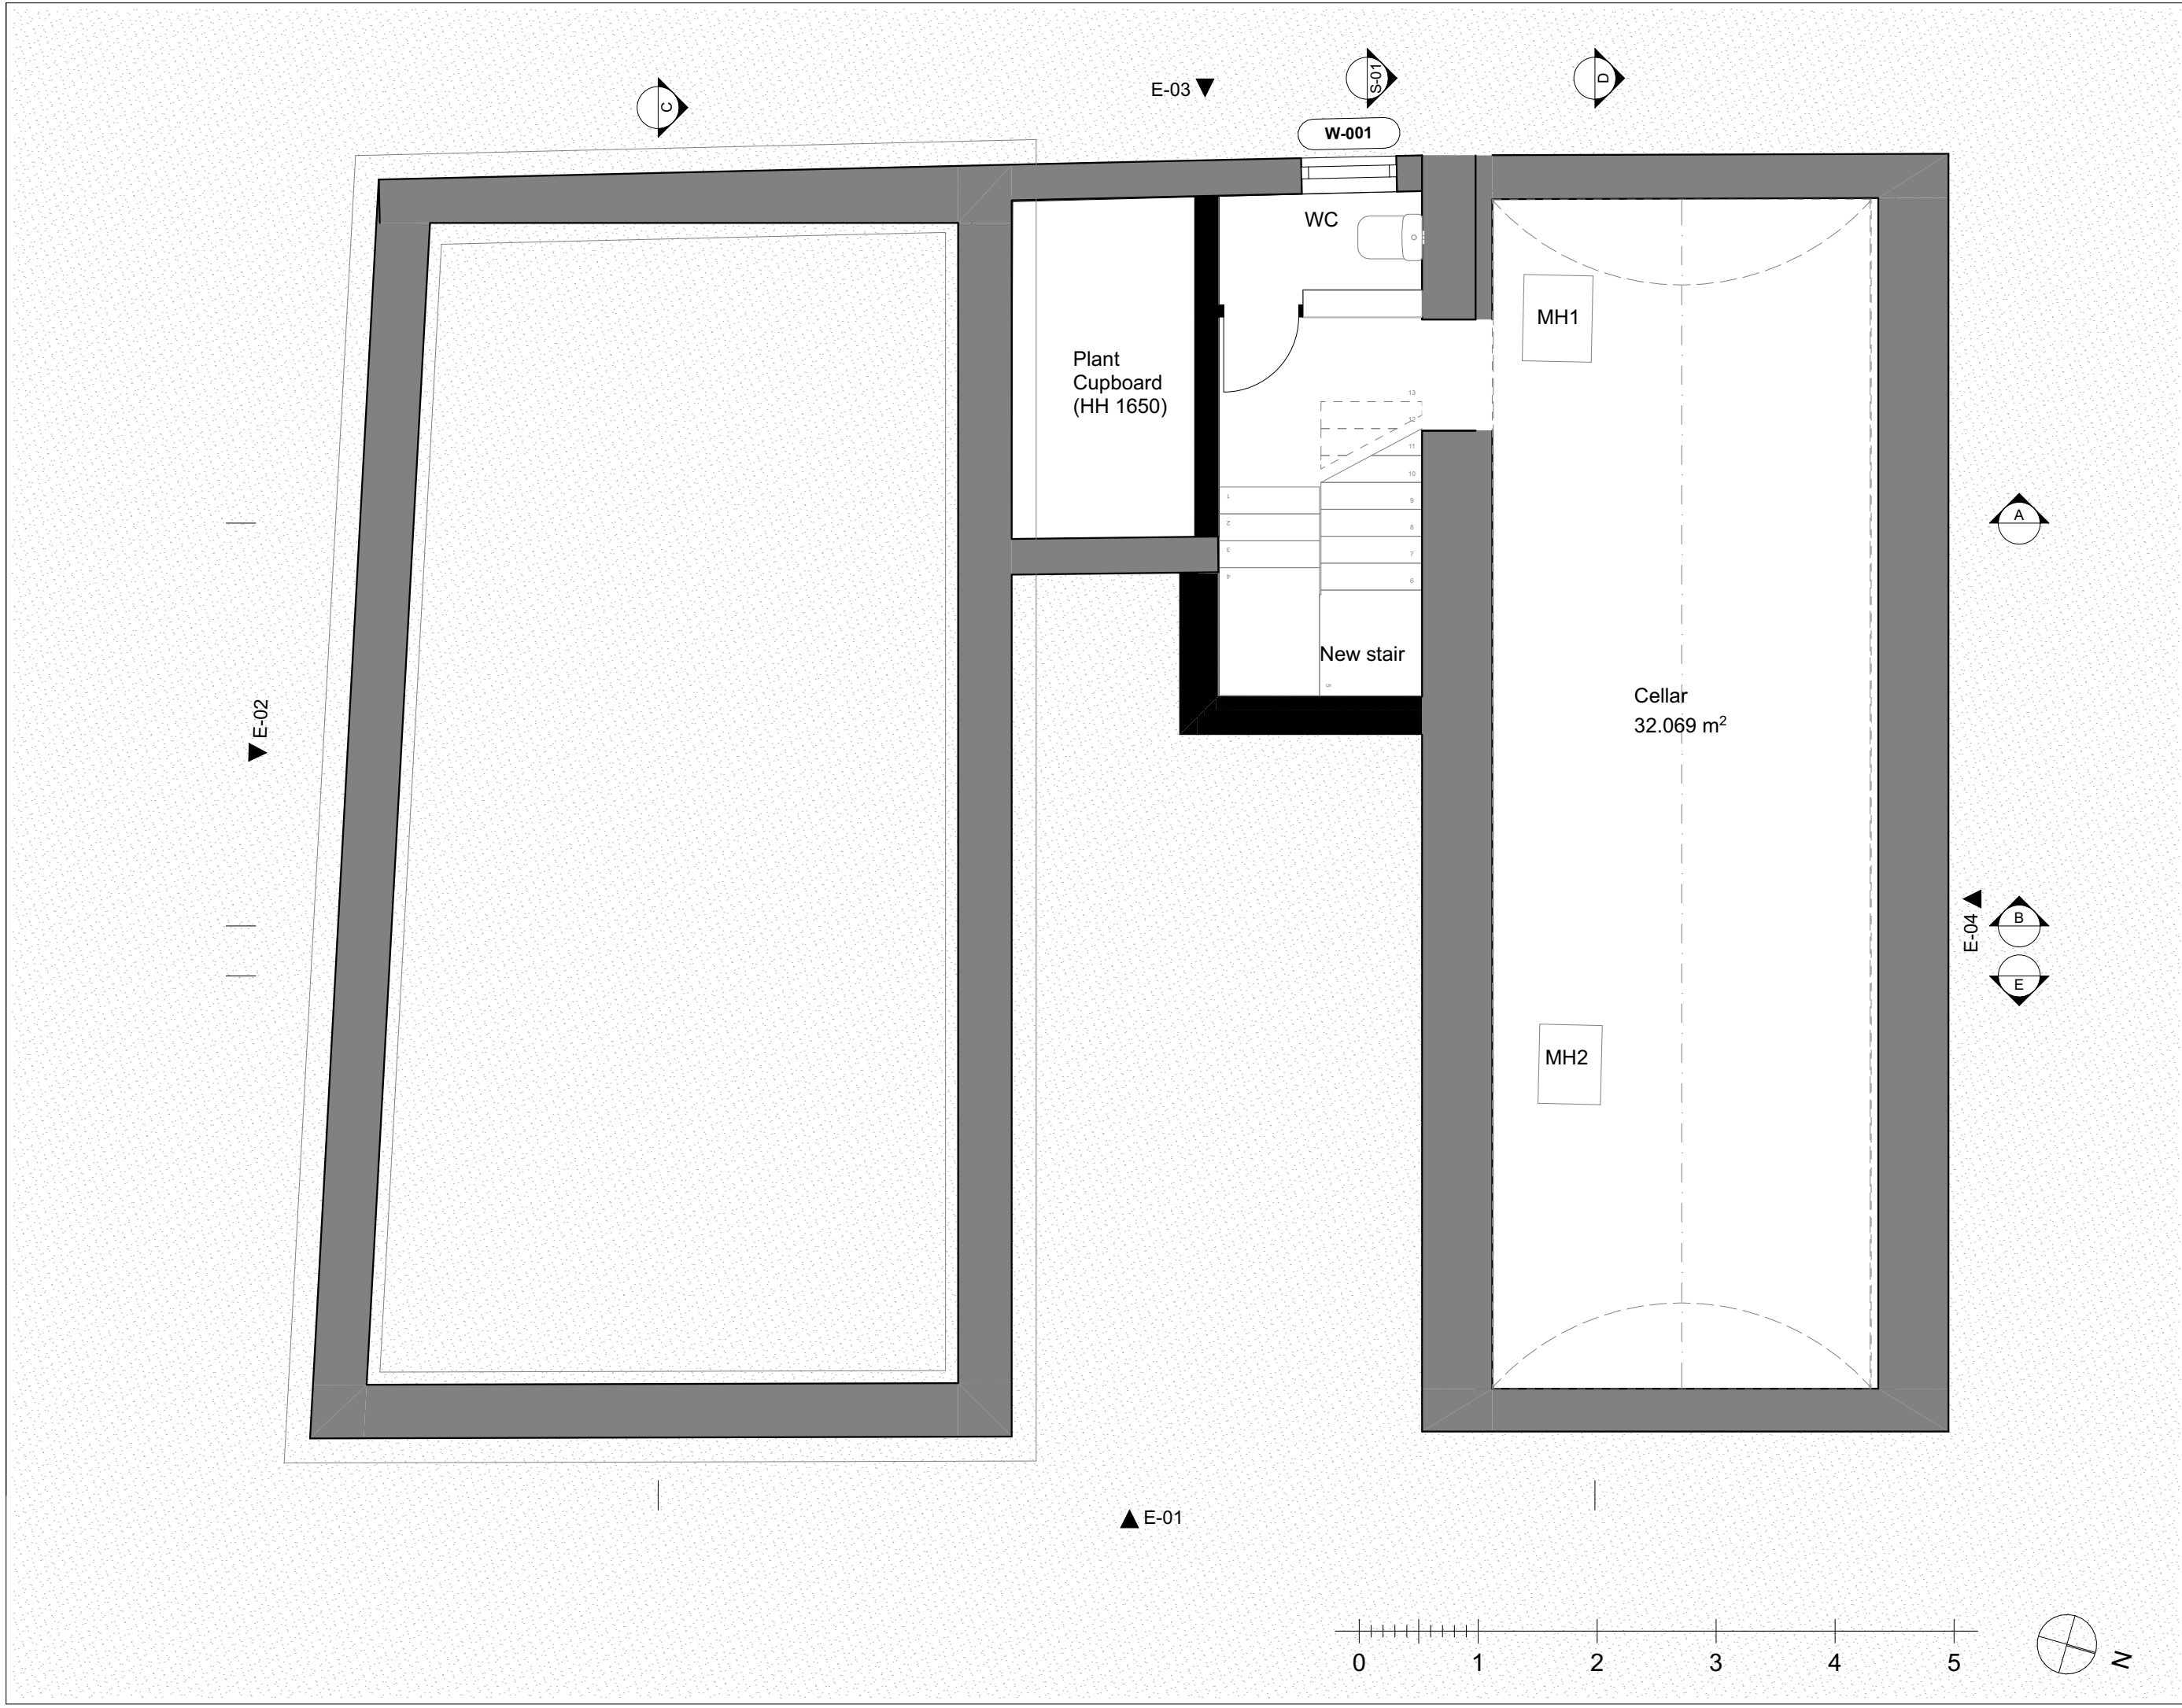

Job Title	12 Whidborne Street
Client	TRAMPS
Status	PLANNING
Format Scale Drawn by Date	A3 1:50 @ A3

Revision	Description	Date

Architect	trevor horne architects EG2 Norway Wharf 24 Hertford Road London N1 5QT t: 020 7253 0600 e: info@trevorhorne.com
-----------	--

Basement Plan -
Proposed

23224/PLA.11