

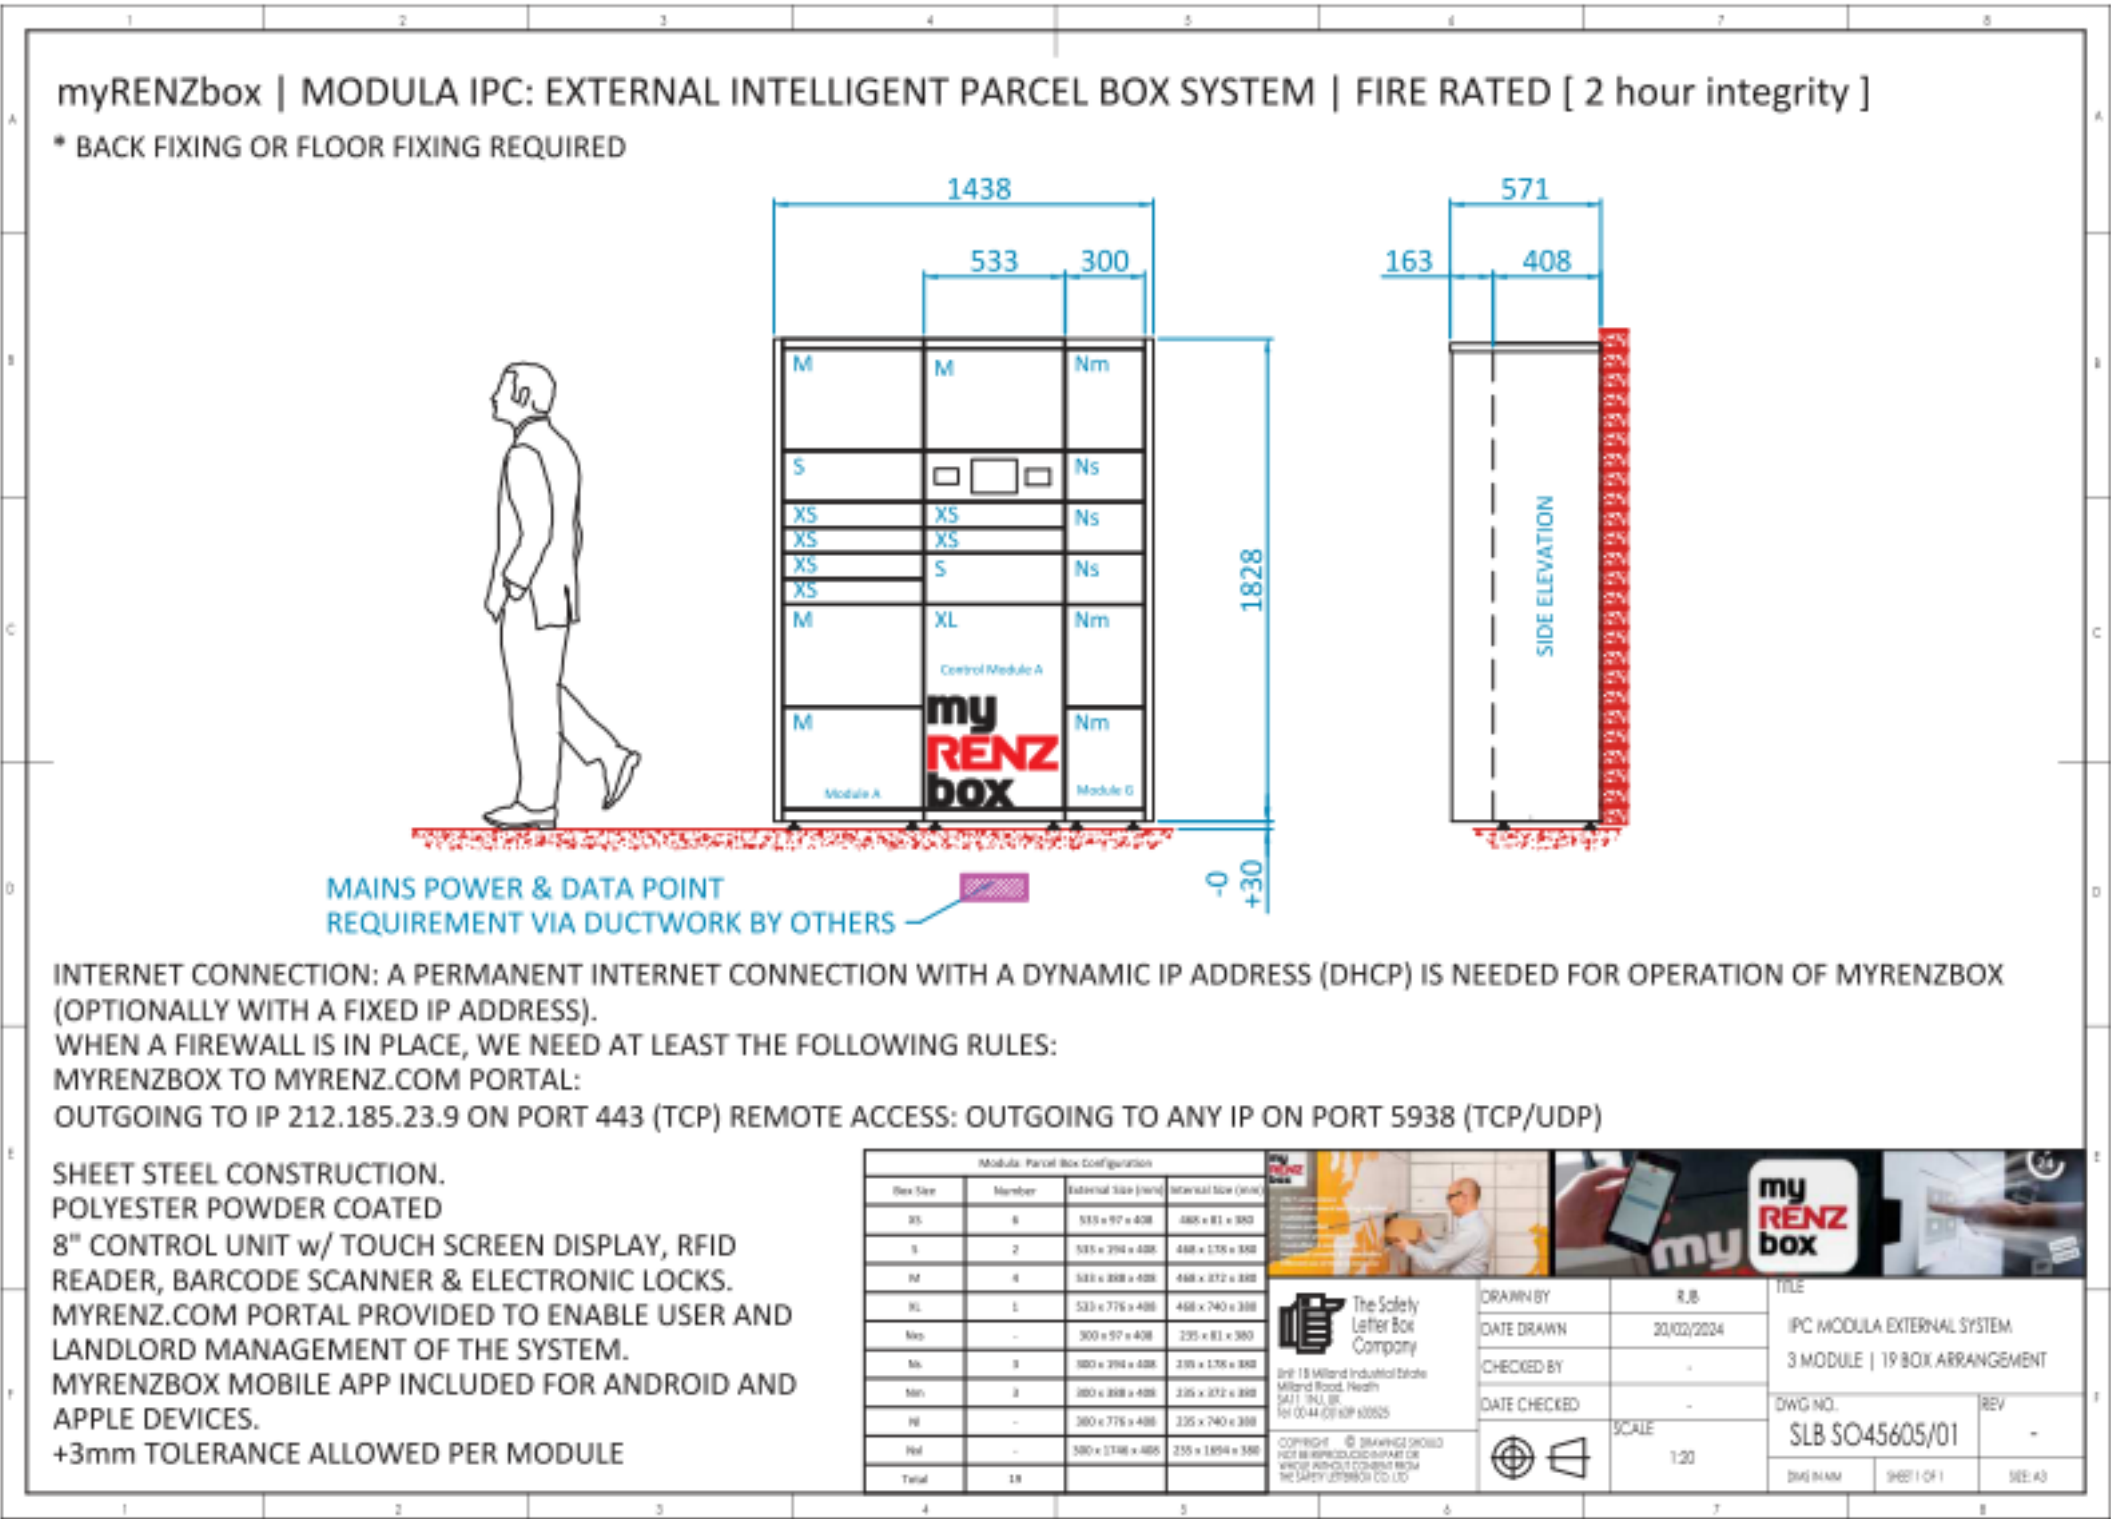


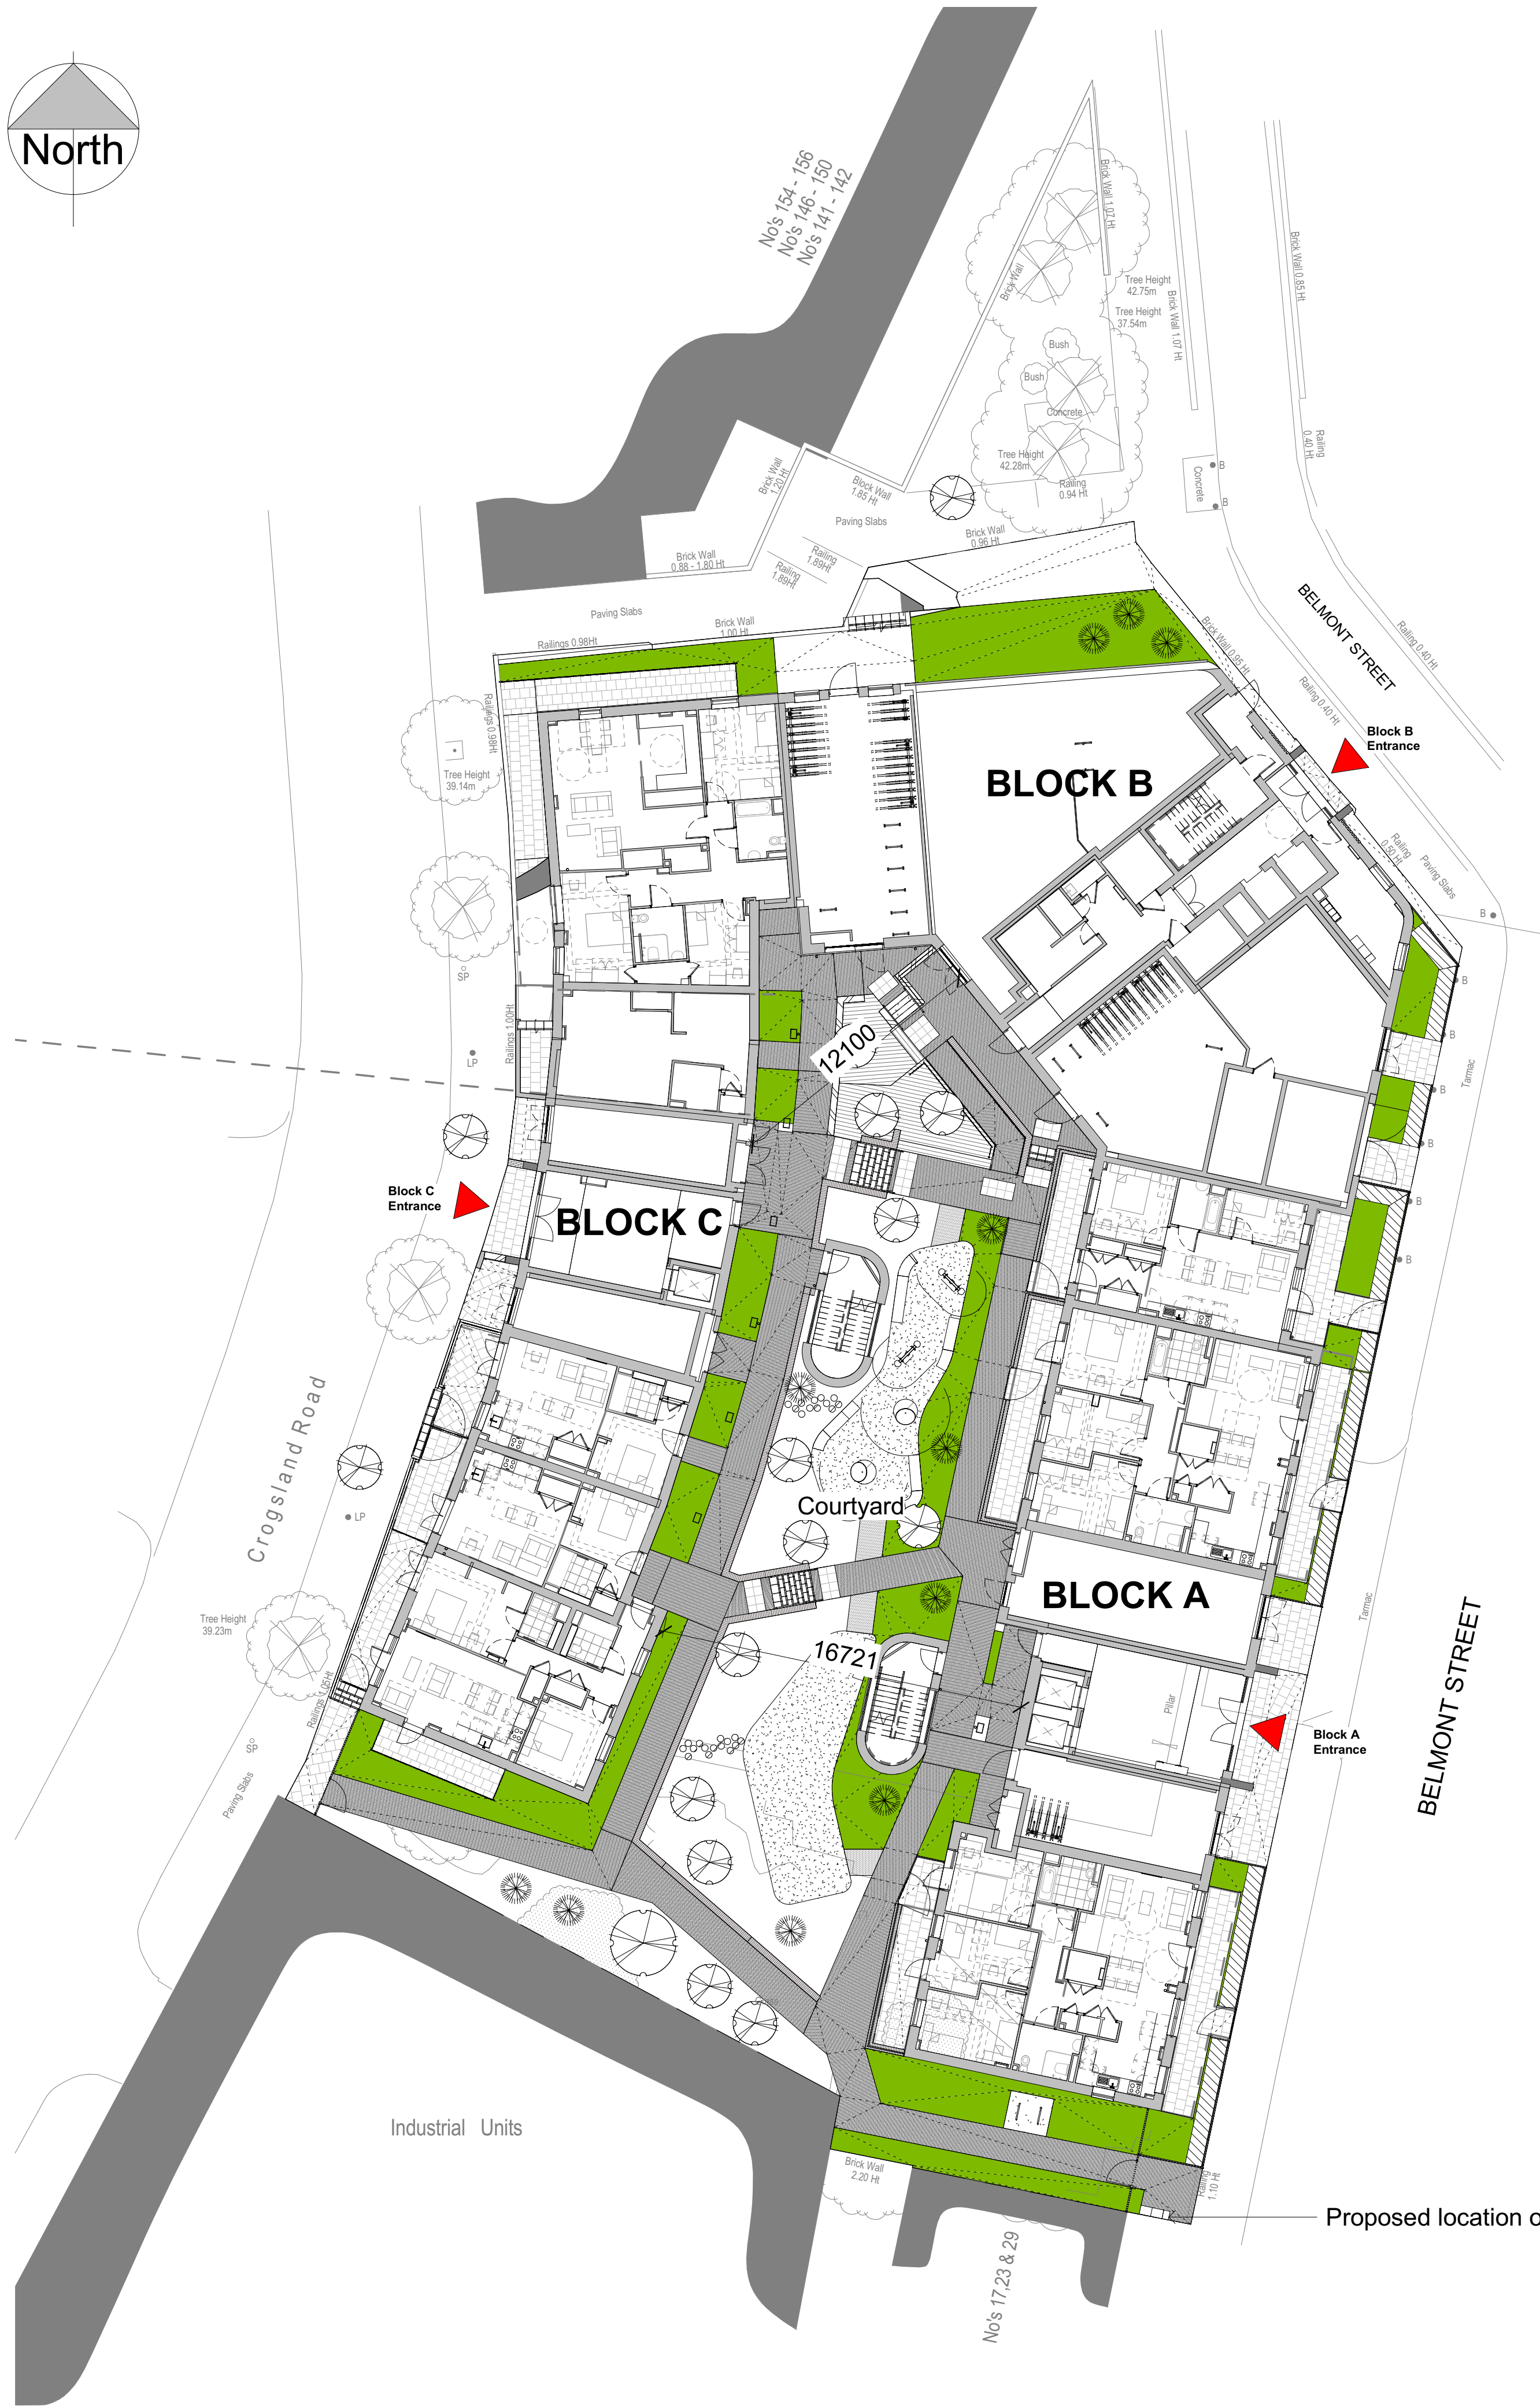

PROPOSED ELEVATION: myRENZbox - External Intelligent Modula Parcel System

Colour finish: RAL 9010 White
(Note: Colour to match metalwork finish as approved under condition reference: 2023/0331/P)

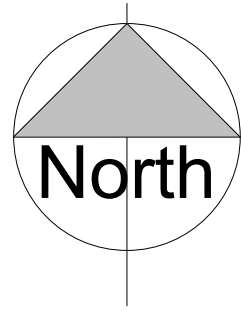

myRENZbox - External Intelligent Modula Parcel System Examples Images

CDM 2015 Health & Safety Information

This information relates only to 'Significant Hazards' identified on this drawing and is to be read in conjunction with the Designer's Risk Assessment Register.

Note:
Dimensions are shown for illustrative purposes and based on Topo survey information provided.

P02	01.03.24	Planning Condition 21 Submission	AL	PA
P01	26.01.24	External Post Box Locations added for Review	AL	PA
Rev	Date	Revision Details	Dr	Ch



London: 76 Great Suffolk Street, London, SE1 0BL
T 020 7928 2773 E london@ecearchitecture.com
Sussex: Brooklyn Chambers, 11 Goring Road, Worthing, West Sussex, BN12 4AP
T 01903 248777 E sussex@ecearchitecture.com
Bristol: Westworks, Beacon Tower, Colston Street, Bristol, BS1 4XE
T: 0117 214 1101 E bristol@ecewestworks.com

ECE Architecture
www.ecearchitecture.com



Job Title
Belmont Street, Camden

Drawing Title
External Post Box

Scale
1:200 @ A1 / 1:400 @ A3



Project	Originator	Zone	Level	Type	Displ.	Drp. No.	Rev
7021	- ECE - V1	- GF - DR - A	- 7603	P02			

Drawn	Checked	Date
PA	PA	01/26/24

Status
S3 - Suitable for Review & Comment