


# HM Land Registry Official copy of title plan

Title number **NGL766115**  
Ordnance Survey map reference **TQ2883NE**  
Scale **1:1250**  
Administrative area **Camden**



© Crown Copyright. Produced by HM Land Registry. Reproduction in whole or in part is prohibited without the prior written permission of Ordnance Survey. Licence Number 100026316.

The land in this title lies within the area edged red hereon and is more particularly described in the lease or leases referred to in the property register.  
See supplementary plan no. 1.

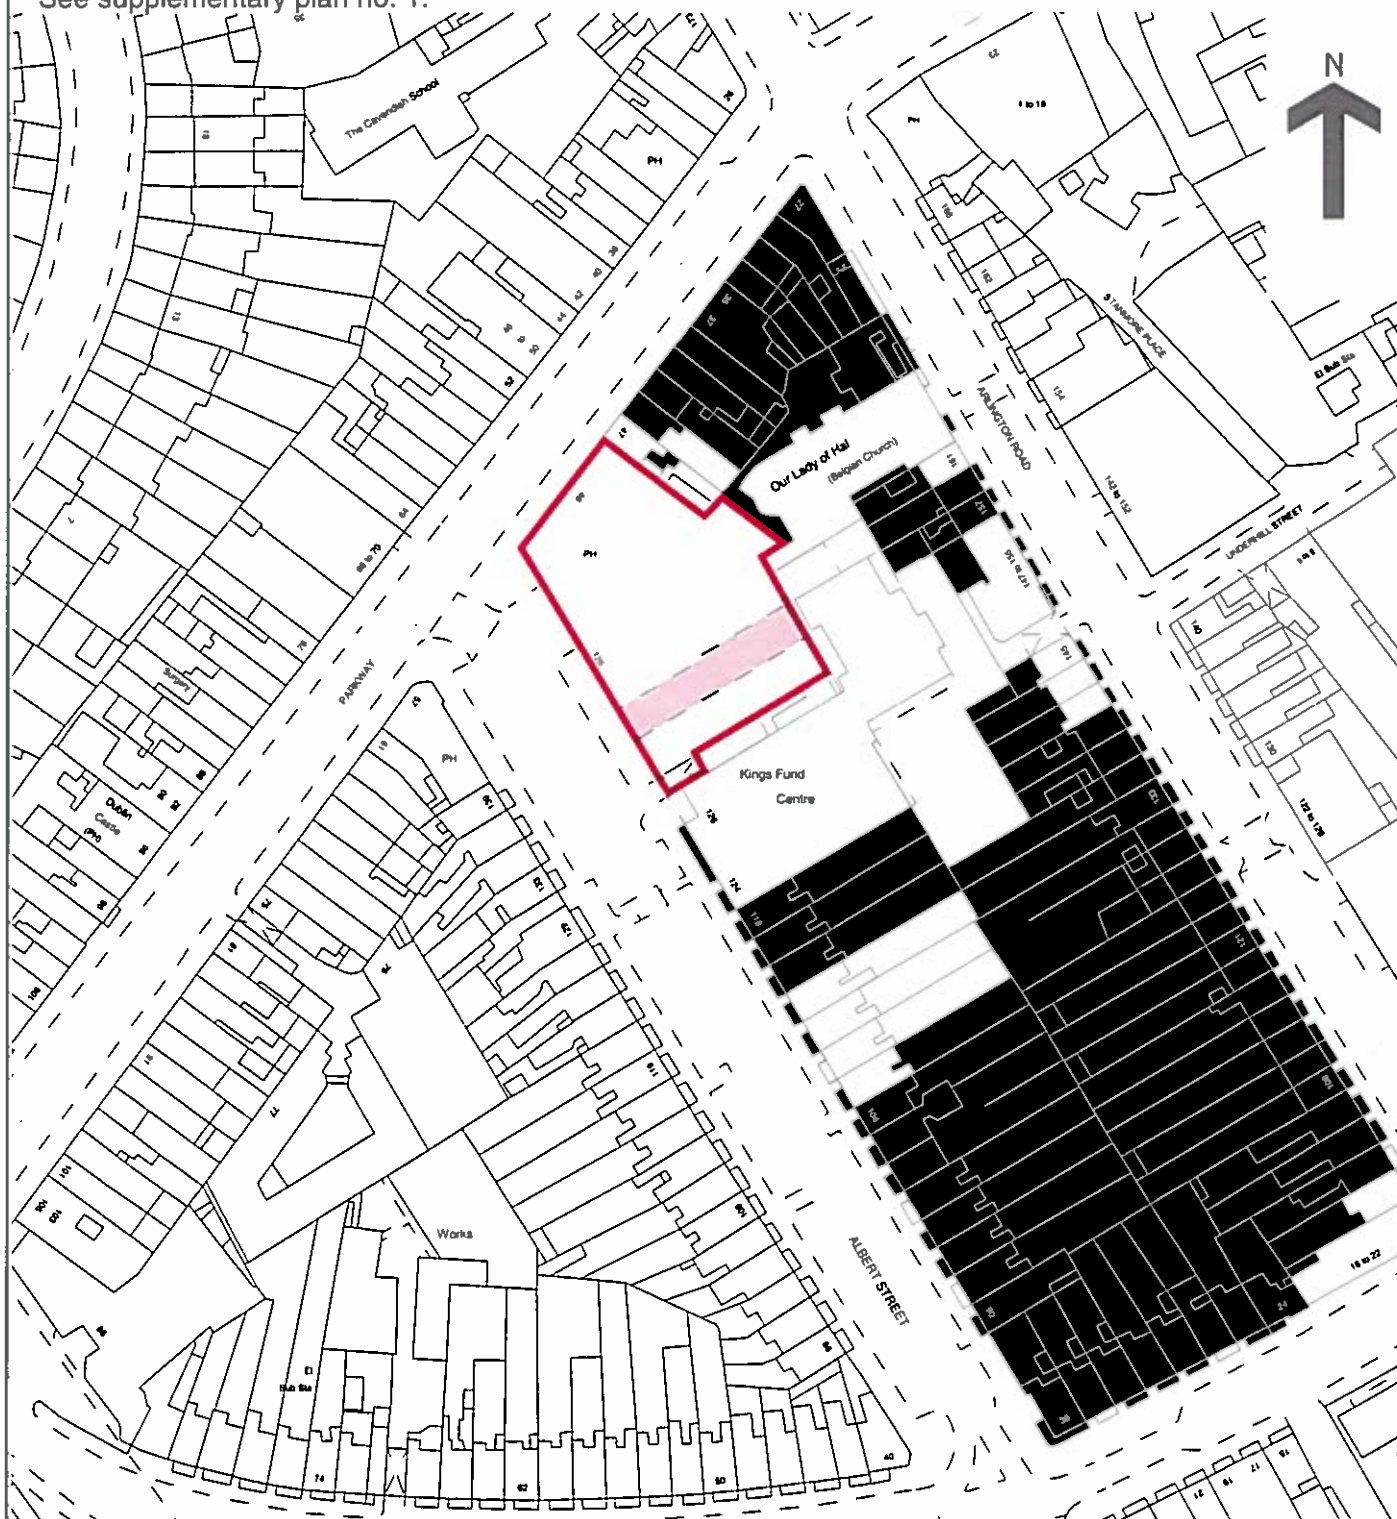

This official copy issued on 24 August 2021 shows the state of this title plan on 24 August 2021 at 10:36:30.

It is admissible in evidence to the same extent as the original (s.67 Land Registration Act 2002).

This title plan shows the general position, not the exact line, of the boundaries. It may be subject to distortions in scale. Measurements scaled from this plan may not match measurements between the same points on the ground.

This title is dealt with by HM Land Registry, Durham Office.



0647021003